


SEEGER HOMES INC. - SALES OFFICE

SITE DEVELOPMENT PLANS
LOT 3, APPALOOSA HIGHWAY 24 SUBDIVISION

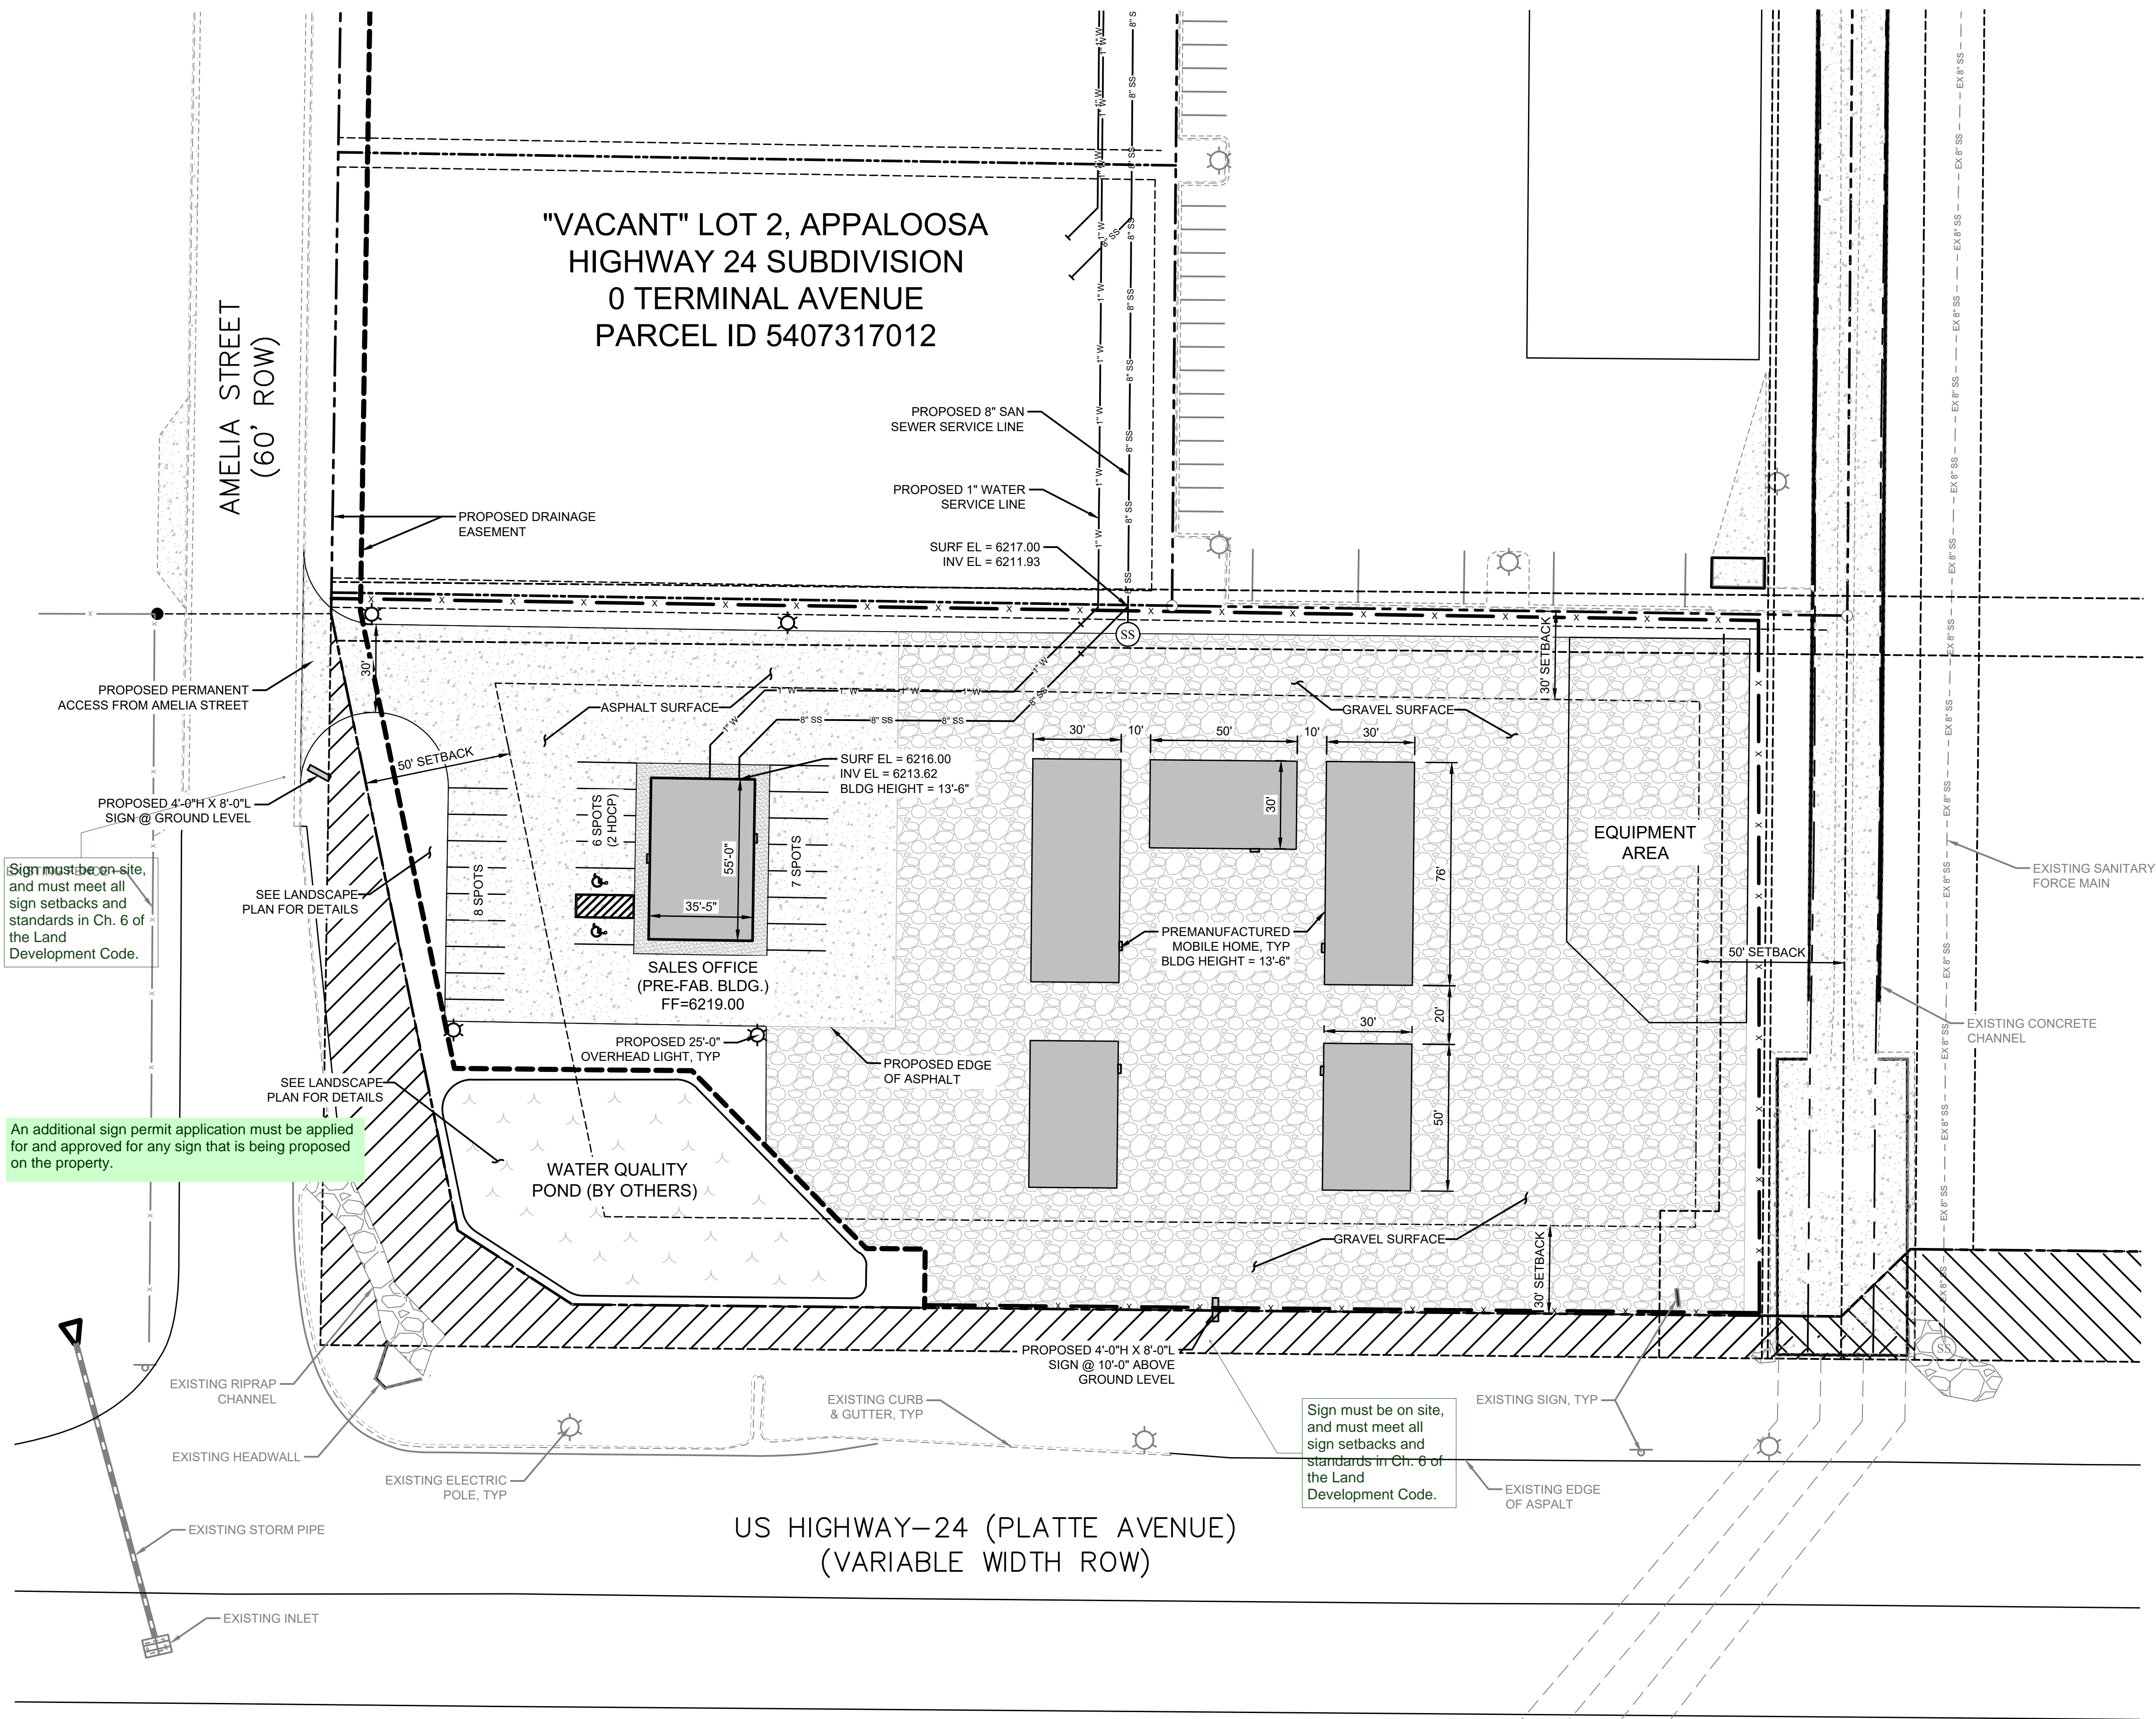

THE PARTIES RESPONSIBLE FOR THIS PLAN HAVE FAMILIARIZED THEMSELVES WITH ALL CURRENT ACCESSIBILITY CRITERIA AND SPECIFICATIONS AND THE PROPOSED PLAN REFLECTS ALL SITE ELEMENTS REQUIRED BY THE APPLICABLE ADA DESIGN STANDARDS AND GUIDELINES AS PUBLISHED BY THE UNITED STATES DEPARTMENT OF JUSTICE. APPROVAL OF THIS PLAN BY EL PASO COUNTY DOES NOT ASSURE COMPLIANCE WITH THE ADA OR ANY REGULATIONS OR GUIDELINES ENACTED OR PROMULGATED UNDER OR WITH RESPECT TO SUCH LAWS.

NO.	REVISIONS	BY	DATE

FORSGREN
Associates, Inc.

50 Inverness Drive East, Suite 112, Englewood, CO 80112
PH: 720.214.5884 FAX: 720.000.0000

PROJECT NO.	04-18-0012
DRAWN	C. BURBA
DESIGNED	C. BURBA
APPROVED	C. BURBA
QA/QC	J. MOORE

OWNER
SEEGER HOMES
COLORADO SPRINGS, CO

SALES OFFICE - SPECIAL USE
DEVELOPMENT PLAN

SHEET NO:	C-01
DATE:	05/25/18
PAGE NO:	1 OF 1

