



CARTS TO BE ORDERED

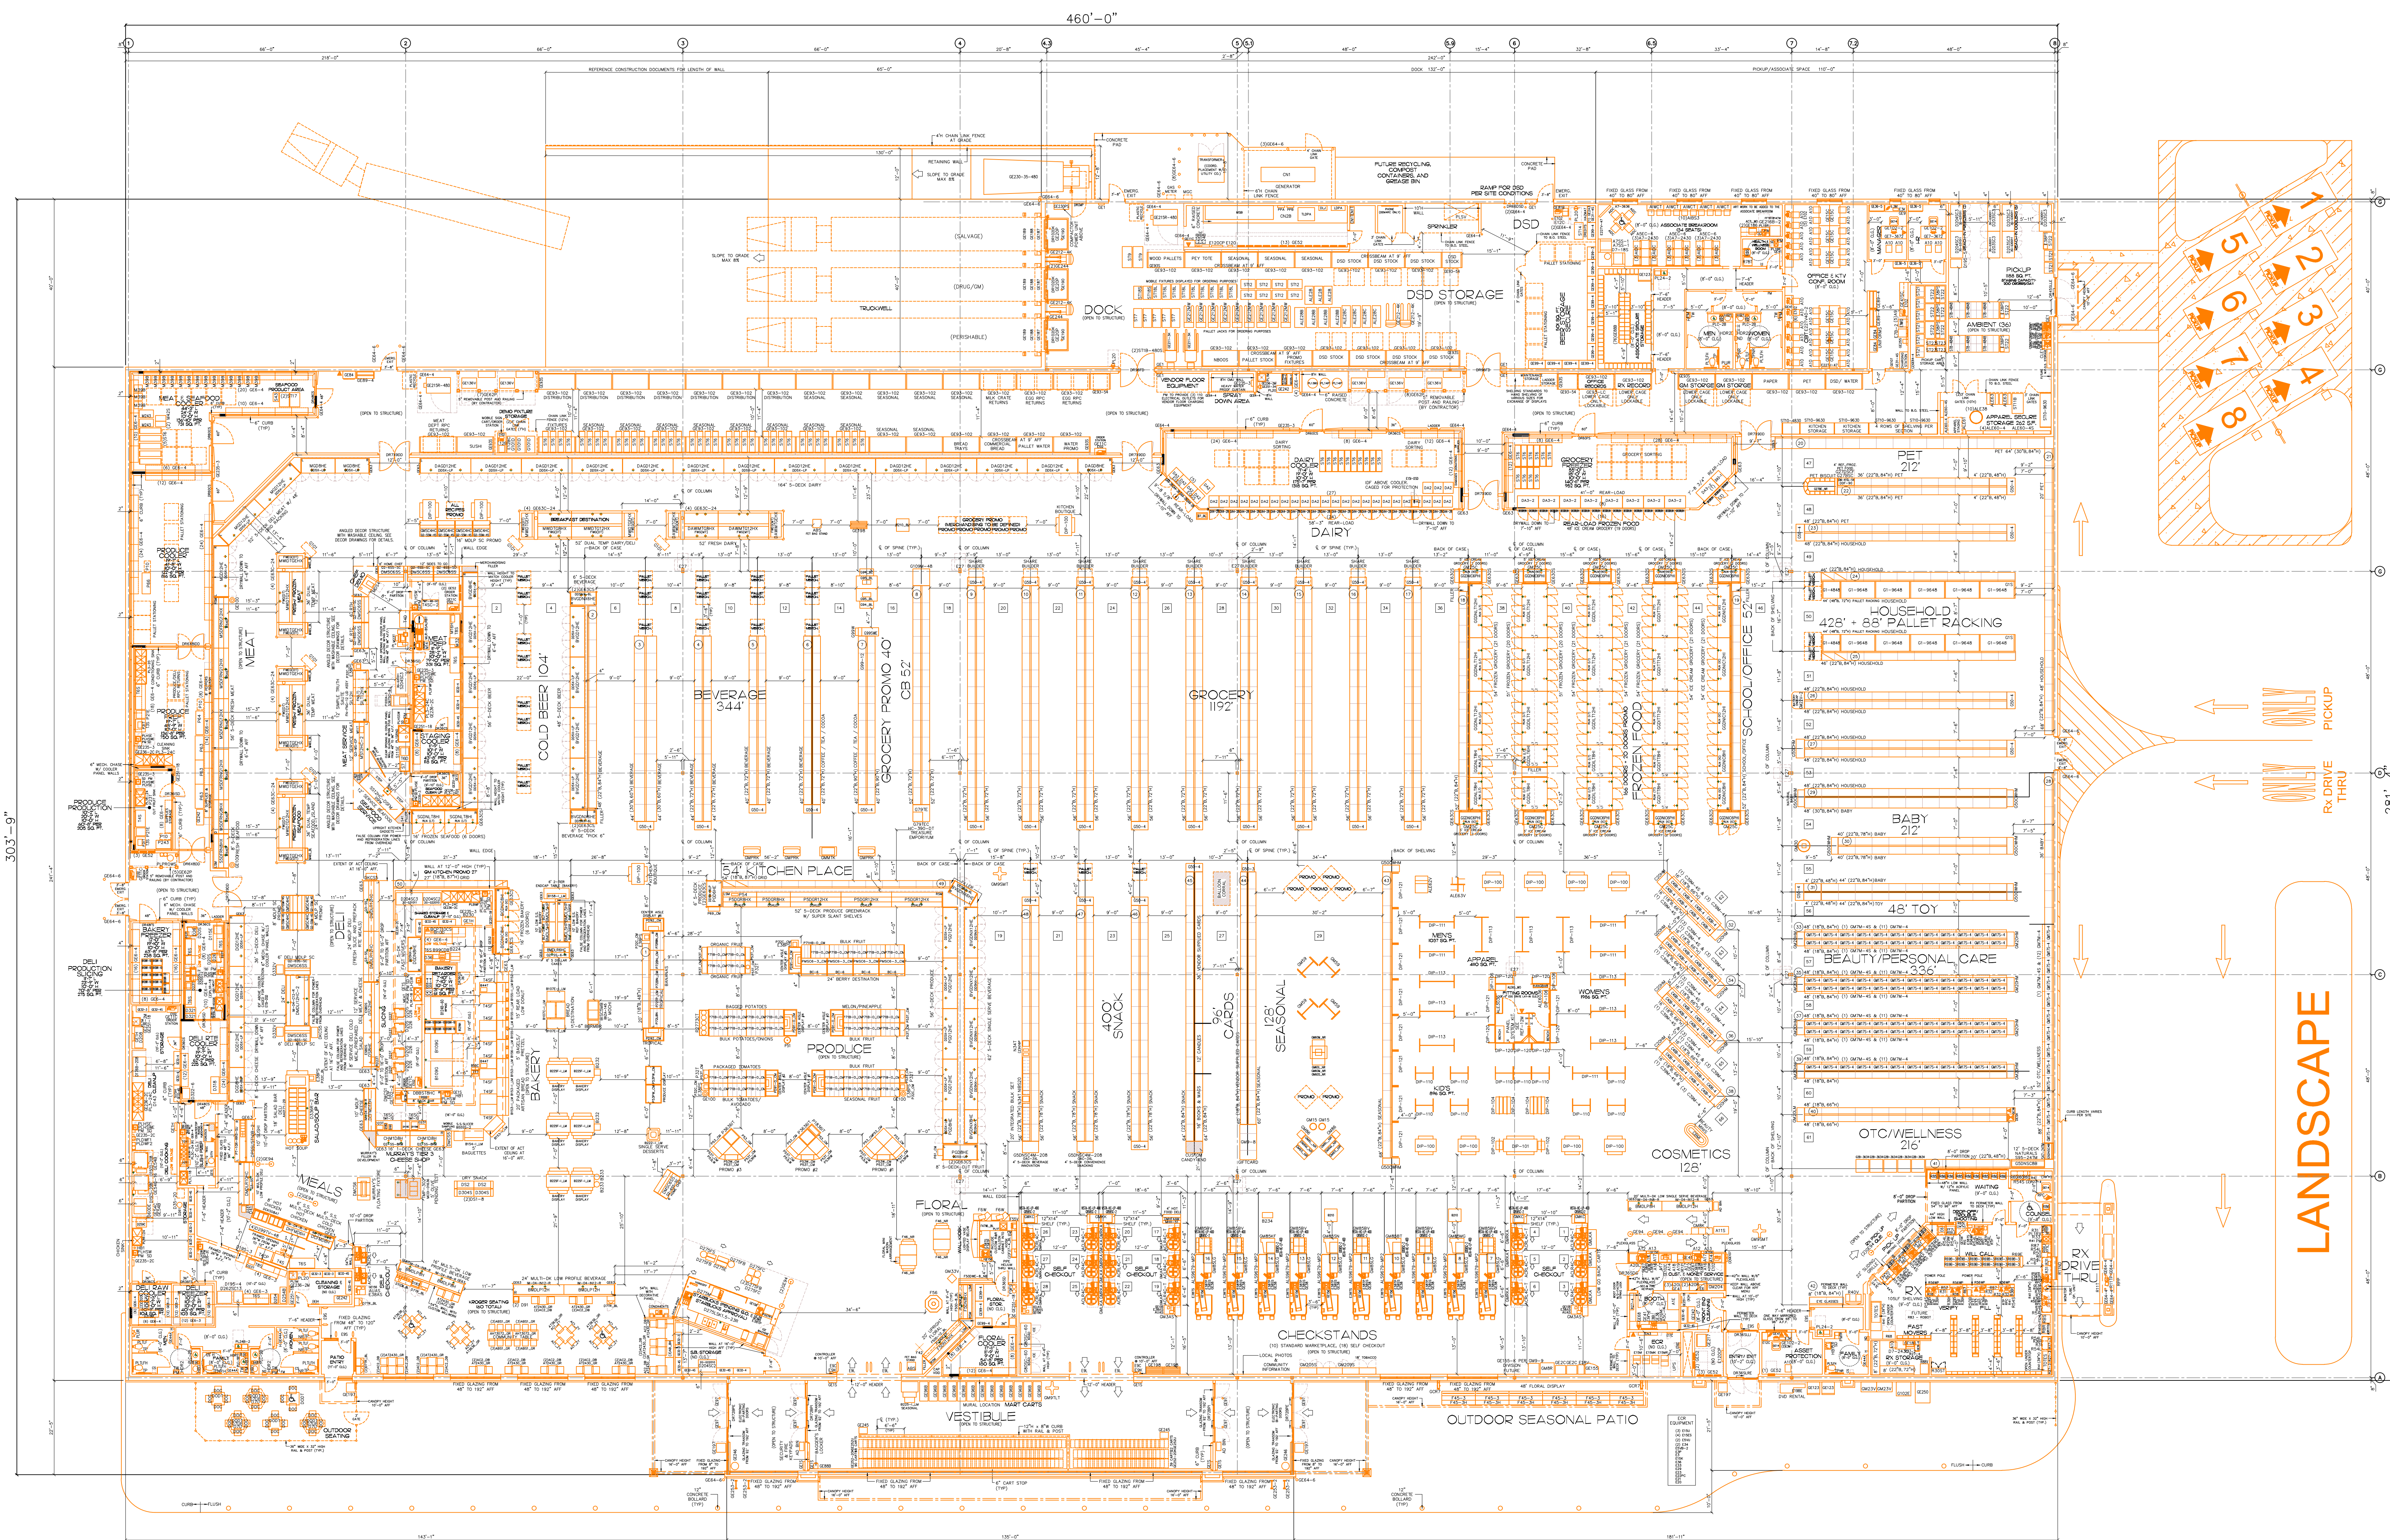

FINAL PLAN 123K

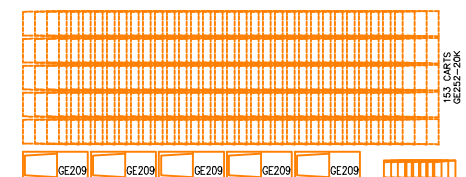


NEW STORE

KS-147
MERIDIAN + WOODMEN
FALCON.CO



GENERAL OFFICE
FACILITY ENGINEERING
1014 VINE ST., CINCINNATI, OHIO 45202
PH: (513) 762-1467 FAX: (513) 762-1468

(NEW) ARTISAN



65 TEJON STREET
DENVER, CO

GENERAL NOTES :

ALL EQUIPMENT IS TO BE CONSIDERED (NEW) UNLESS NOTED OTHERWISE. THE FULL EXTENT OF EXISTING, NEW, AND/OR RELOCATED EQUIPMENT SHALL BE CONSIDERED THE COMPLETE RESPONSIBILITY OF THE CROCKER ENGINEER.

INFORMATION FOR THIS PLAN WAS TAKEN FROM ARCHITECTURAL PLANS DATED AND CROCKER PLANS DATED 9/27/2019. ALL WORK MUST BE FIELD VERIFIED FOR ACTUAL CONDITIONS. CONTACT THE CROCKER ENGINEER IF ANY DISCREPANCIES ARE FOUND.

NOTE: THIS DRAWING IS INTENDED ONLY TO SHOW THE REQUIREMENTS OF THE KROGER CO. THE DESIGN OF THE BUILDING TO CONFORM TO ALL APPLICABLE LAWS, CODES, REGULATIONS, ORDINANCES AND APPROVAL OF THE INSPECTION AUTHORITIES HAVING JURISDICTION IS THE RESPONSIBILITY OF THE ARCHITECT EMPLOYED BY AND OWNED BY THE CLIENT.

CURRENT PLAN DATE: 9/27/2019	
ORIGINAL PLAN DATE: 9/27/2019	
DRAWN: A. KENDRICK	CHECKED: D. H.
REVISIONS:	

STANDARD PLOTTED SCALE:
1/16"=1'-0"

BUILDING STATS:	
TOTAL SHELIVING	4,049 LF
SALES AREA	90,493 SF
% OF GROSS BUILDING	73 %
BASE STORE	118,314 SF
MEZZANINE	0 SF
DOCK / UTILITY	5,408 SF

GROSS BUILDING
123,722 SF

FINAL
FIXTURE PLAN

STEEL PACKAGE ID:
Not Applicable

KS-147

SHEET: E1

71

CAD FILE: KSI47FI.DWG