
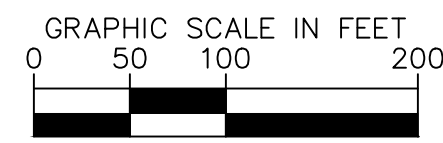



MARY JANE RANCH - MINOR SUBDIVISION

EL PASO COUNTY, CO

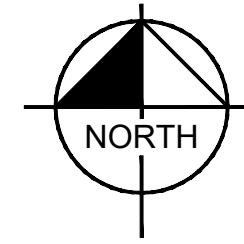

LEGEND

- PROPERTY LINE
- NEIGHBORING LOT LINE
- EXISTING MAJOR CONTOUR
- EXISTING MINOR CONTOUR
- GRAVEL DRIVE

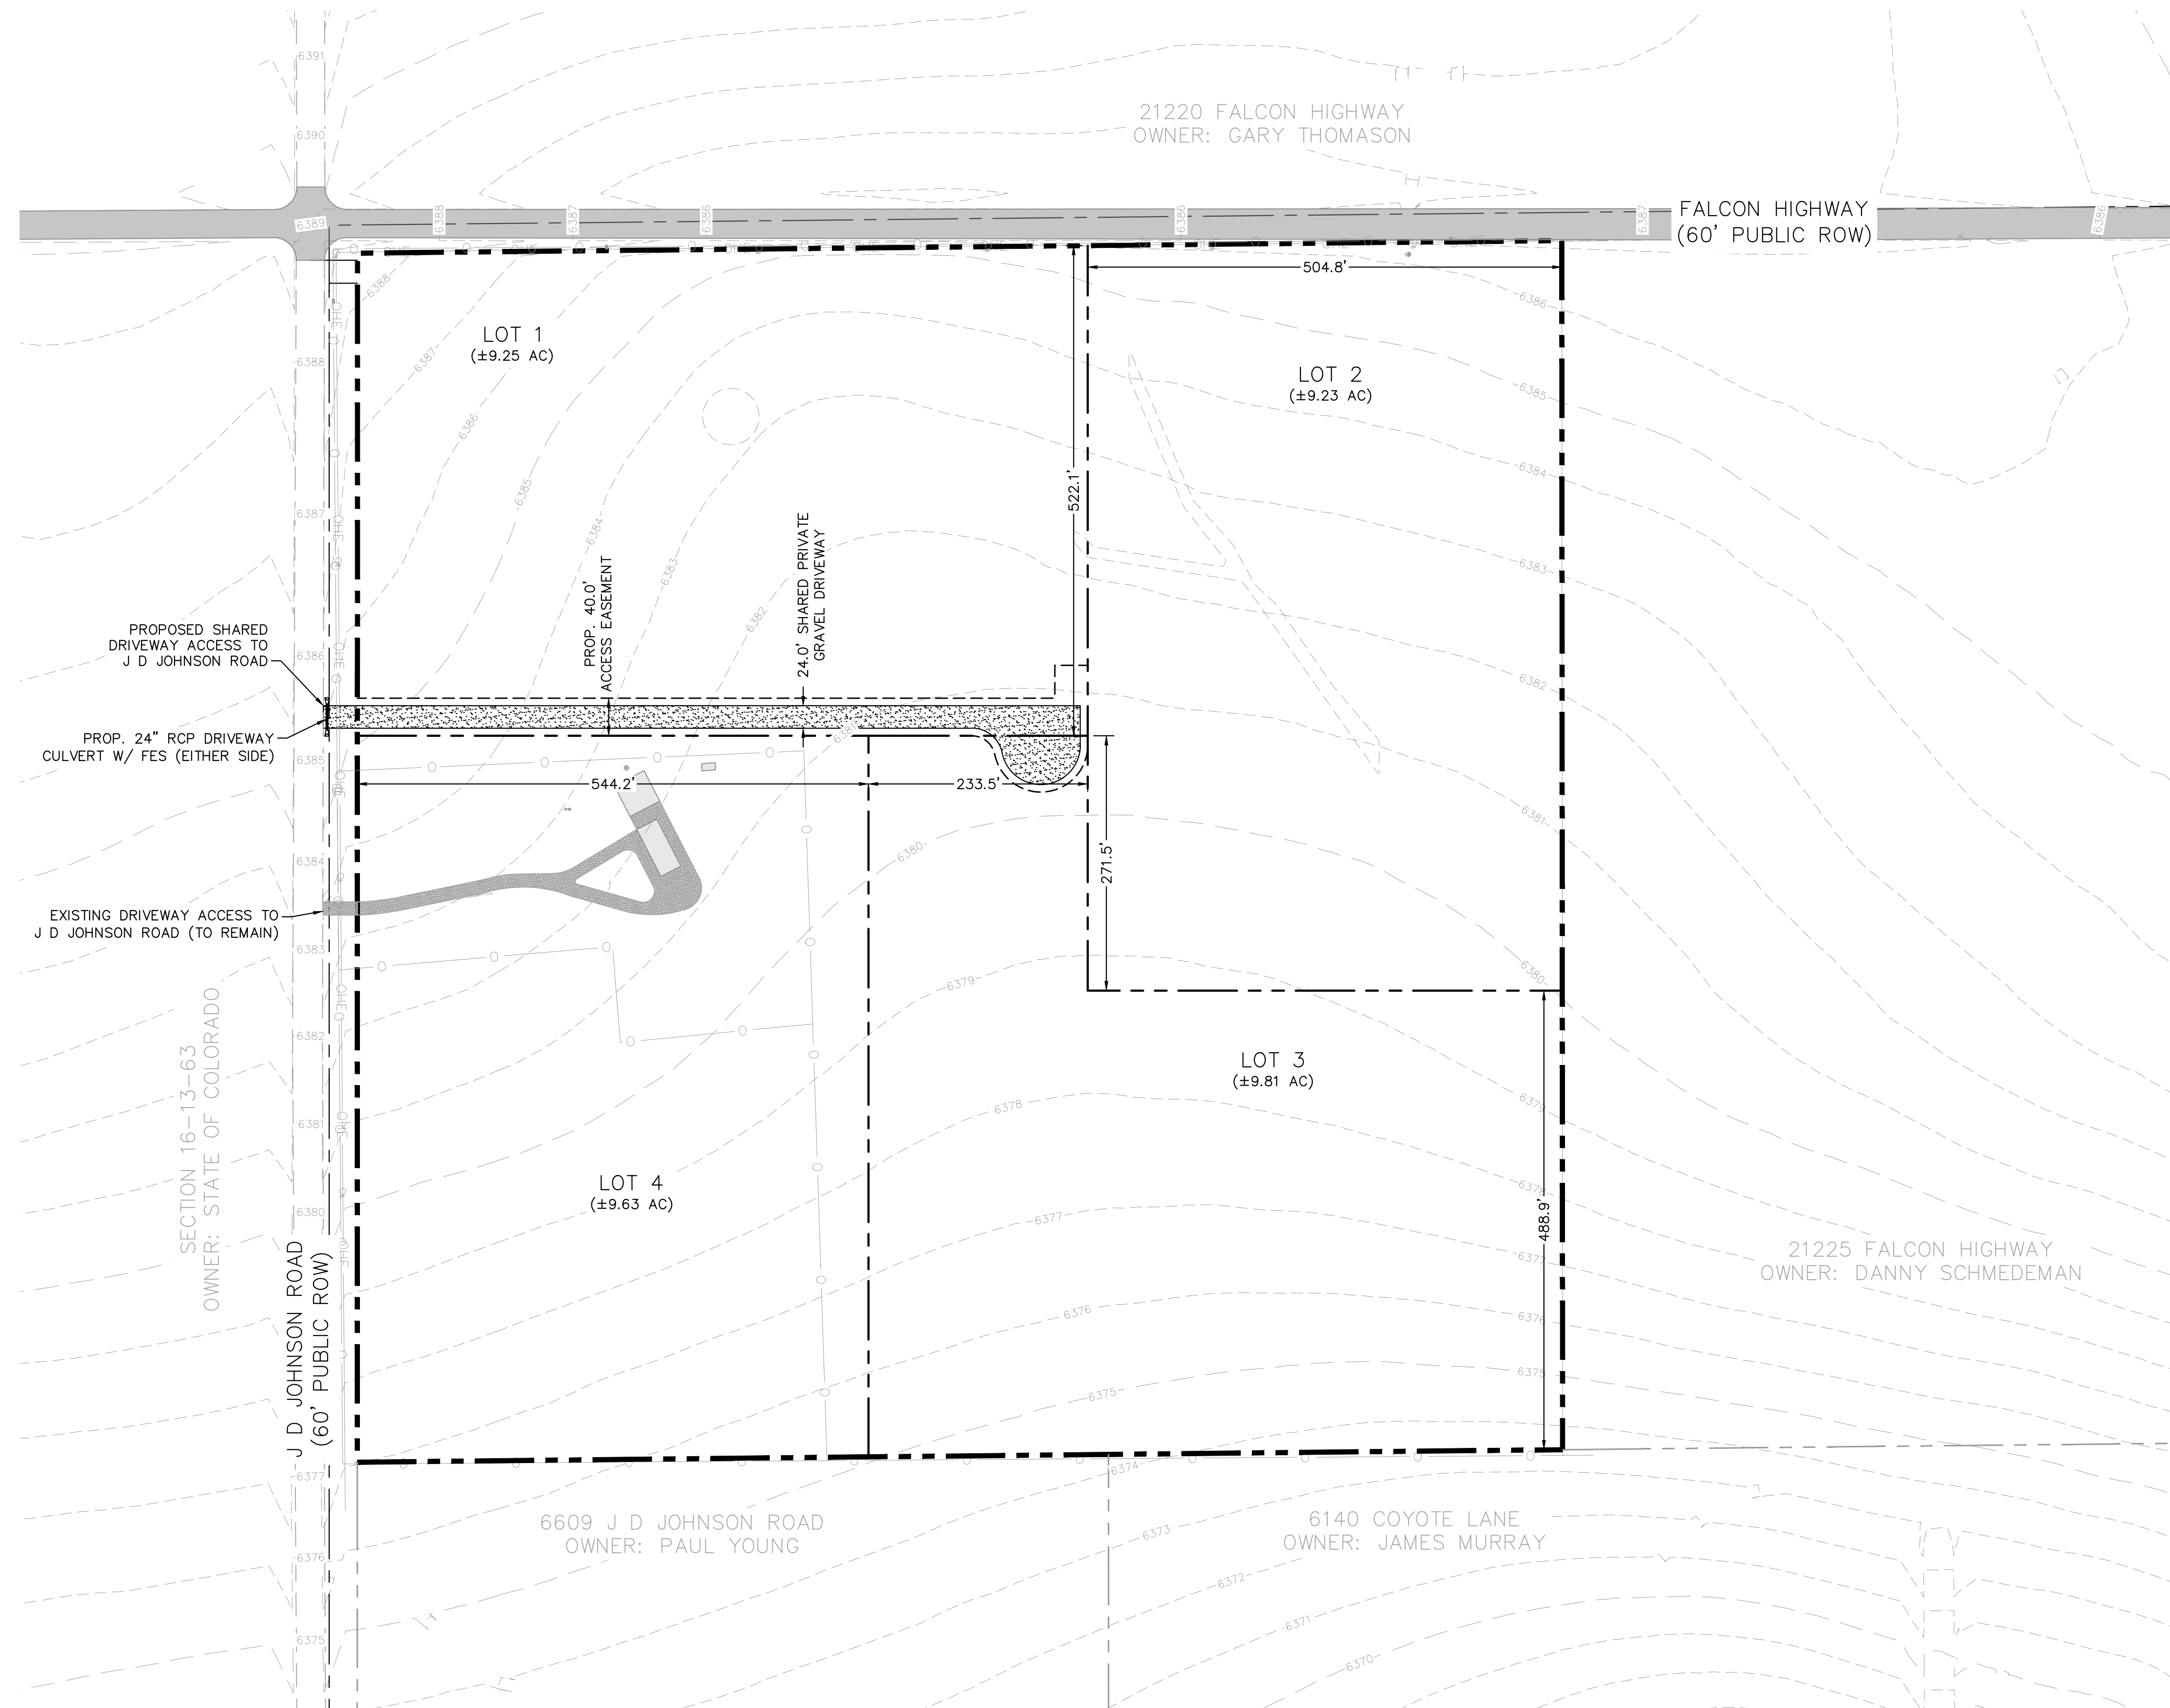

MARY JANE RANCH
SITE PLAN EXHIBIT
10/15/2024

Kimley»Horn

© 2024 KIMLEY-HORN AND ASSOCIATES, INC.
2 N NEVADA AVE., SUITE 900, COLORADO SPRINGS, 80903
PHONE: 719-453-0180