


General Conditions:

Drawings & Specifications:


The parties agree that the drawings and specifications ("Plans") attached hereto or otherwise provided by E.C. Design Group, LLC ("Designer") are intended to be used as guidelines for construction. The parties hereby acknowledge the Plans have been prepared without the consultation of an architect or licensed Colorado engineer. The contractor is responsible for determining any questions and meanings in the Plans. The contractor shall notify Designer in writing of any errors, omissions or unsuitable detailing which may cause construction issues. Designer's liability regarding errors and/or omissions in, and the contractor's sole and exclusive remedy regarding, the Plans or other services provided by Designer shall be limited to correction of the Plans by Designer.

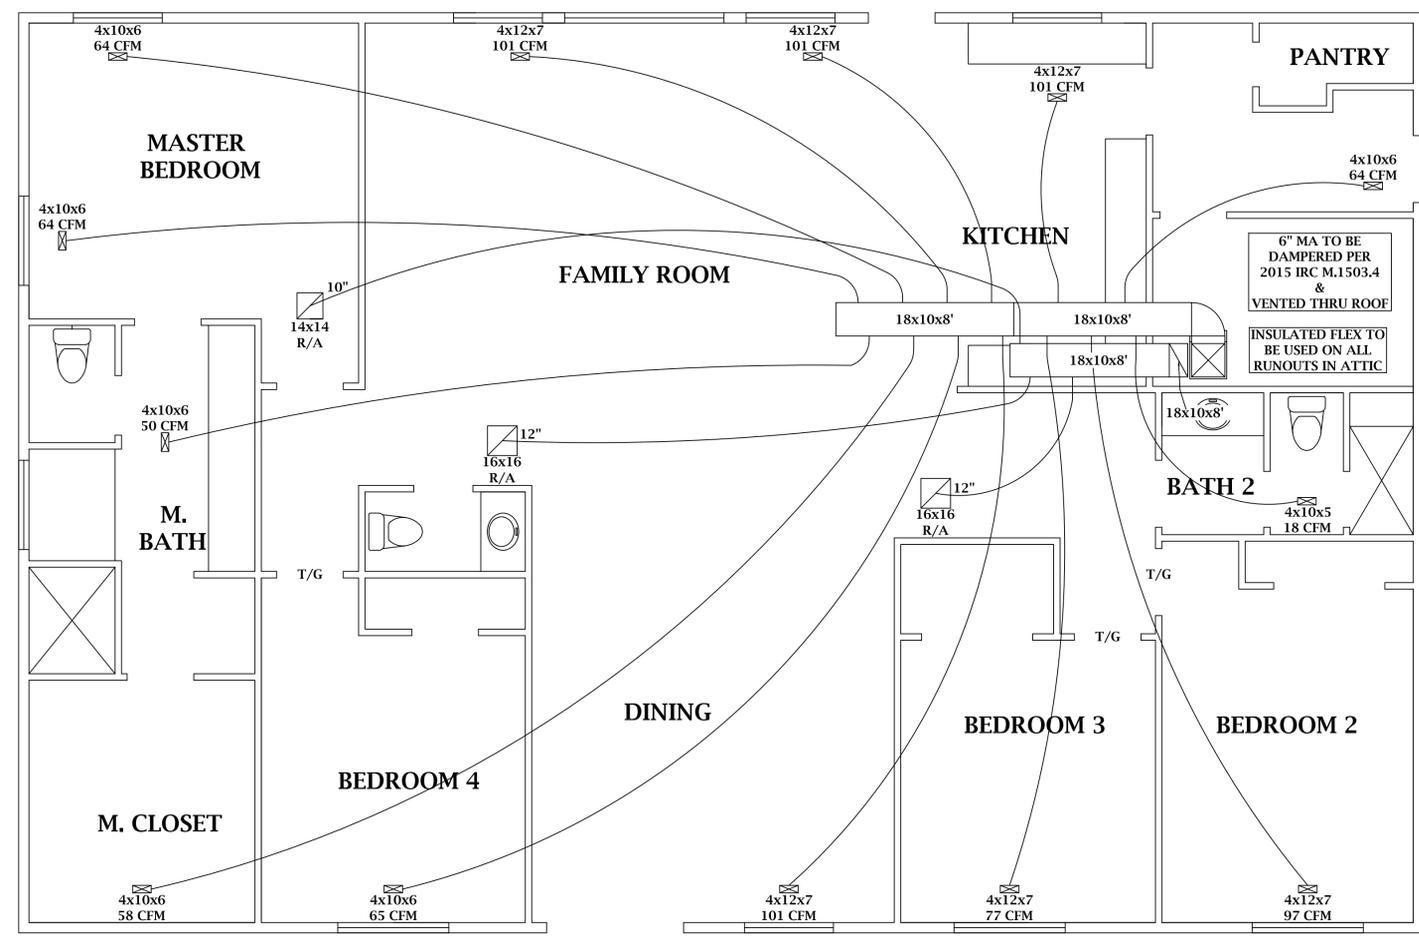

Lennox Equipment:
FURNACE: Lennox ML193UH070XP36B
COIL: Lennox CX35-30B-6F
CONDENSER: Lennox 13ACX-030

1/4"-1' SCALE

DESIGNED BY:

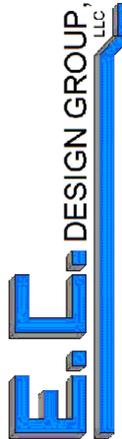

E.C. DESIGN GROUP, LLC

CONTRACTOR:

ALLIED HEATING

06/01/2020

11490 Owl PI

WHOLE HOUSE

M 1