



A Elevation

E.O.A.

PREAMBLE COLLECTION AT HANNAH
RIDGE FILING NO. 3
MODEL 271.0
(NO ATTACHED GARAGE)
ON 50' PUBLIC R.O.W.

B Elevation

E.O.A.

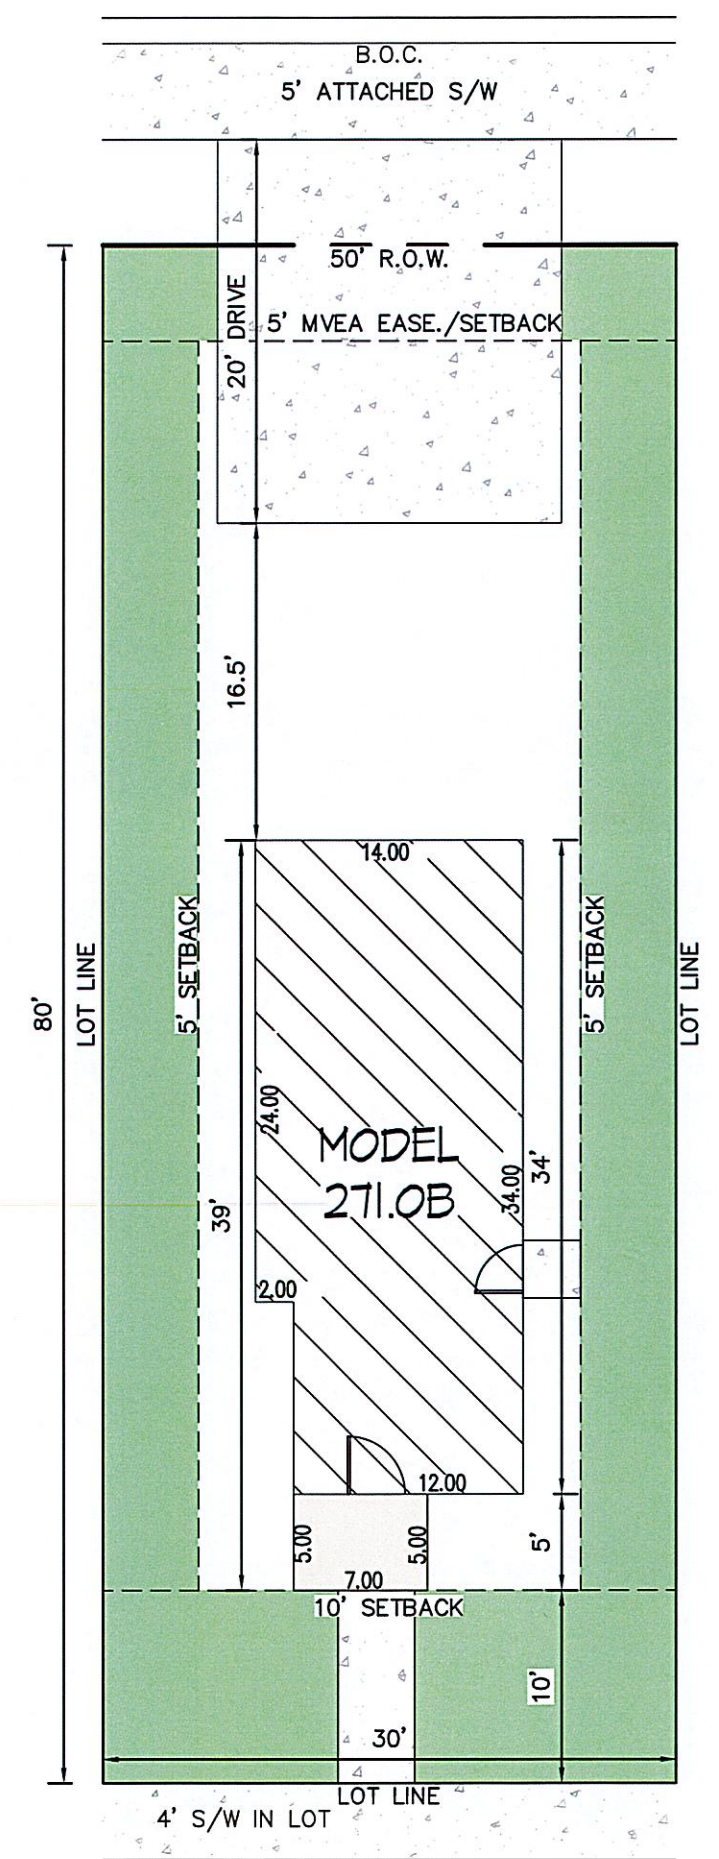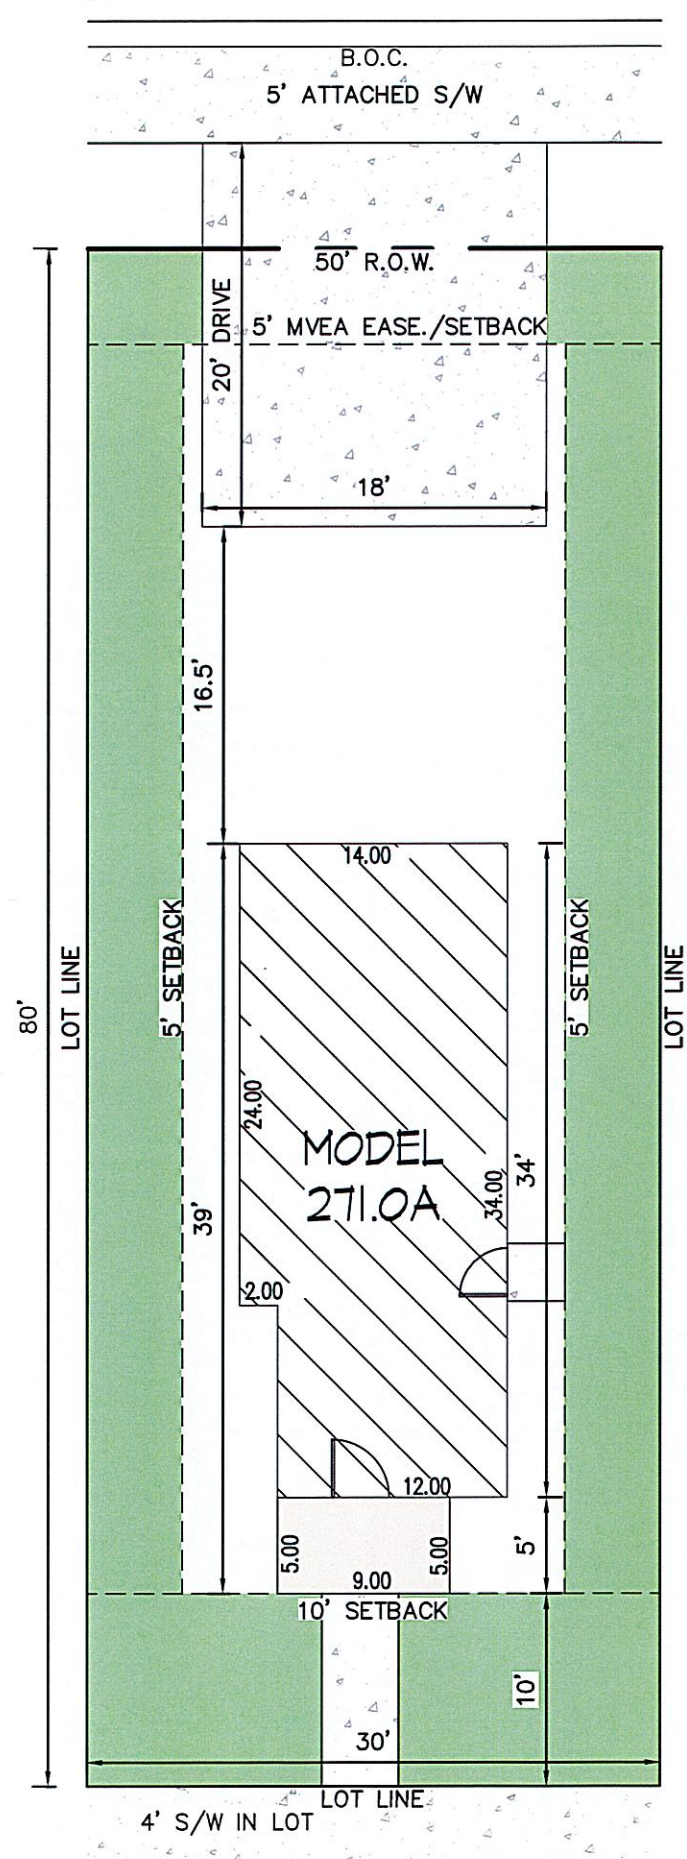





N:\11635\DRAWINGS\EXHIBITS\PREAMBLE\270S HOUSETEMPLATES\80FT LOT DWG\PRINTED BY: KCFERJAN 12/10/24 @ 3:59 PM LAST SAVED BY: KCFERJAN
N:\11635\DRAWINGS\EXHIBITS\PREAMBLE\270S HouseTemplates\80FT Lot.dwg, 12/10/2024 3:59:10 PM, 1:1

✓
A Elevation

✓
A Elevation (NEW)

✓
B Elevation (NEW)

✓
B Elevation

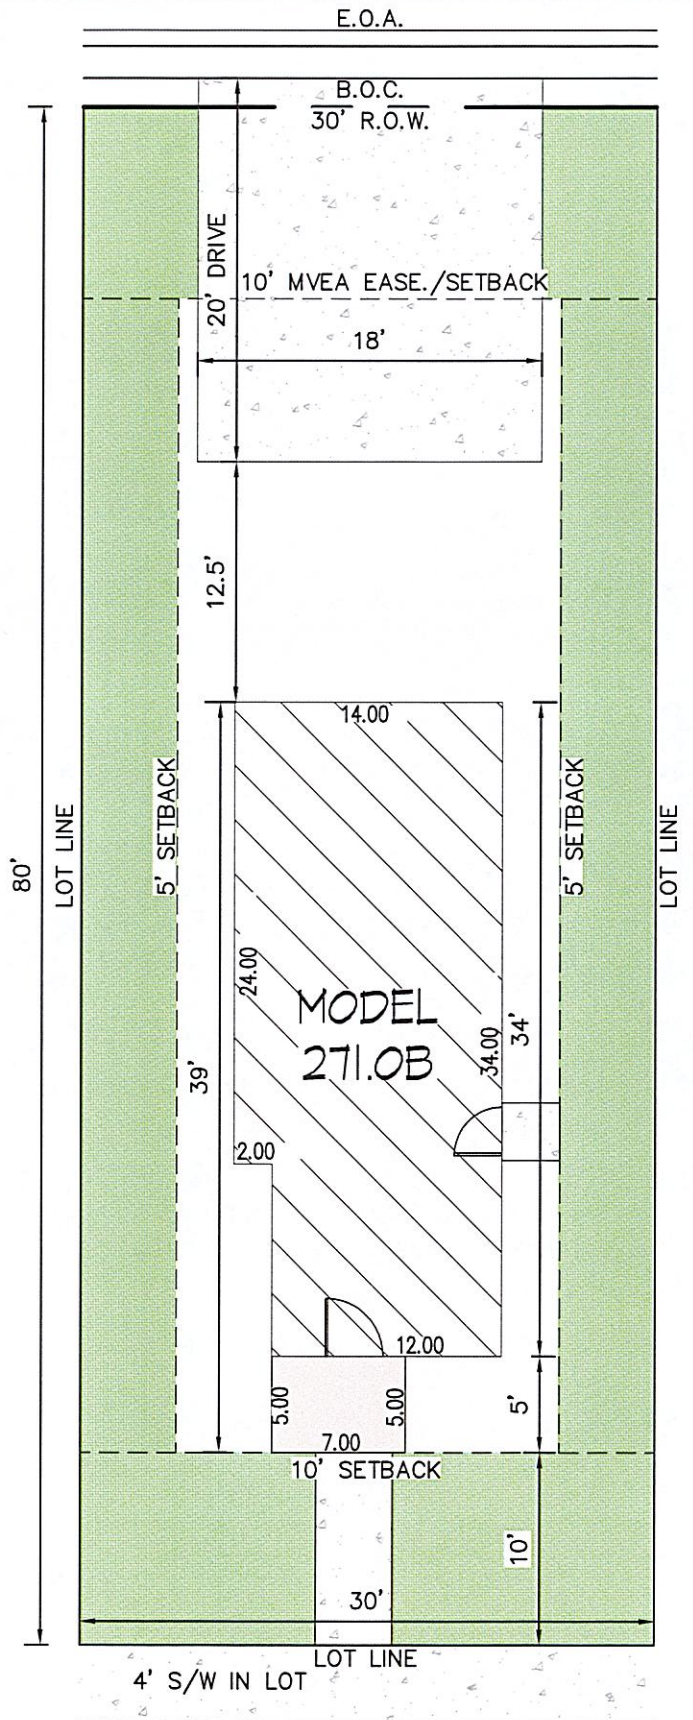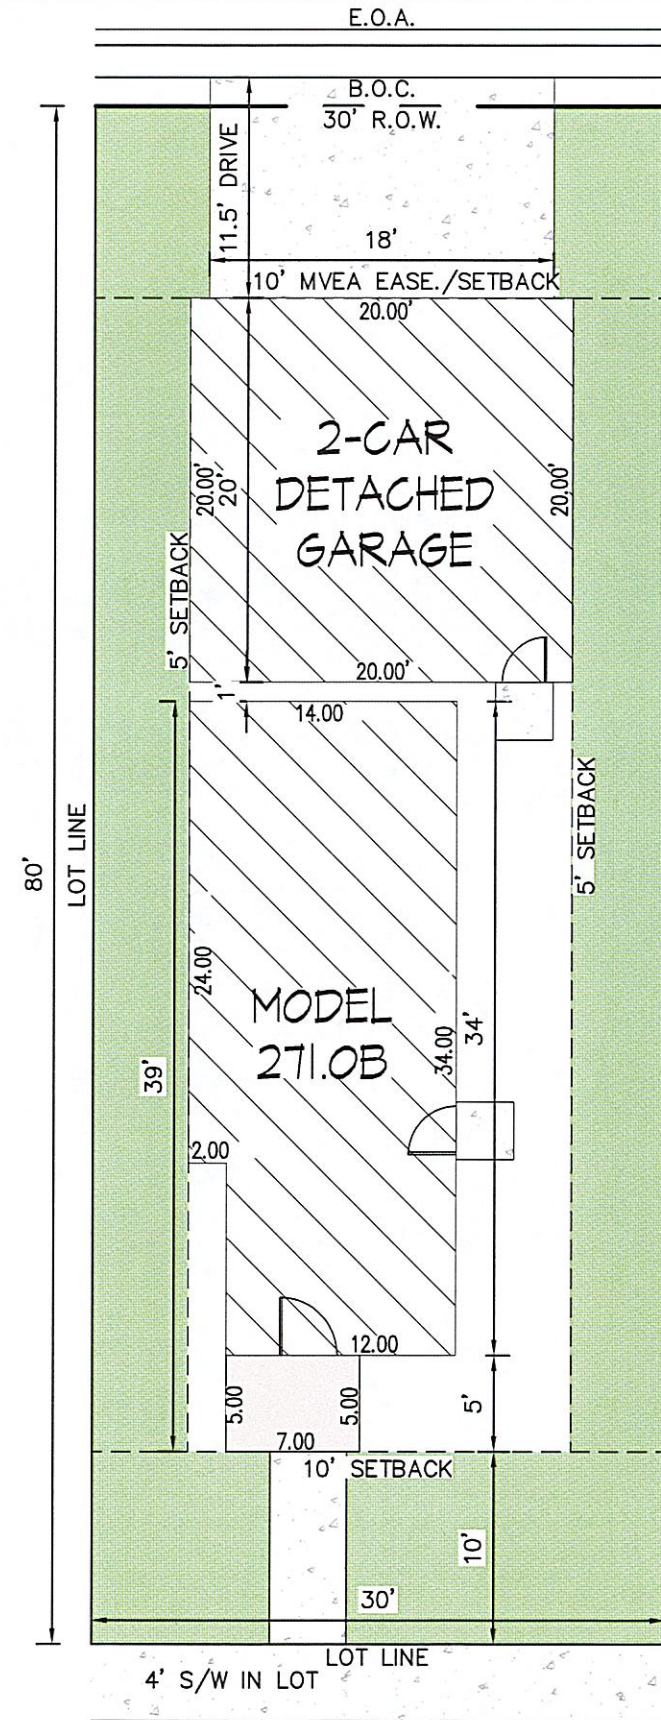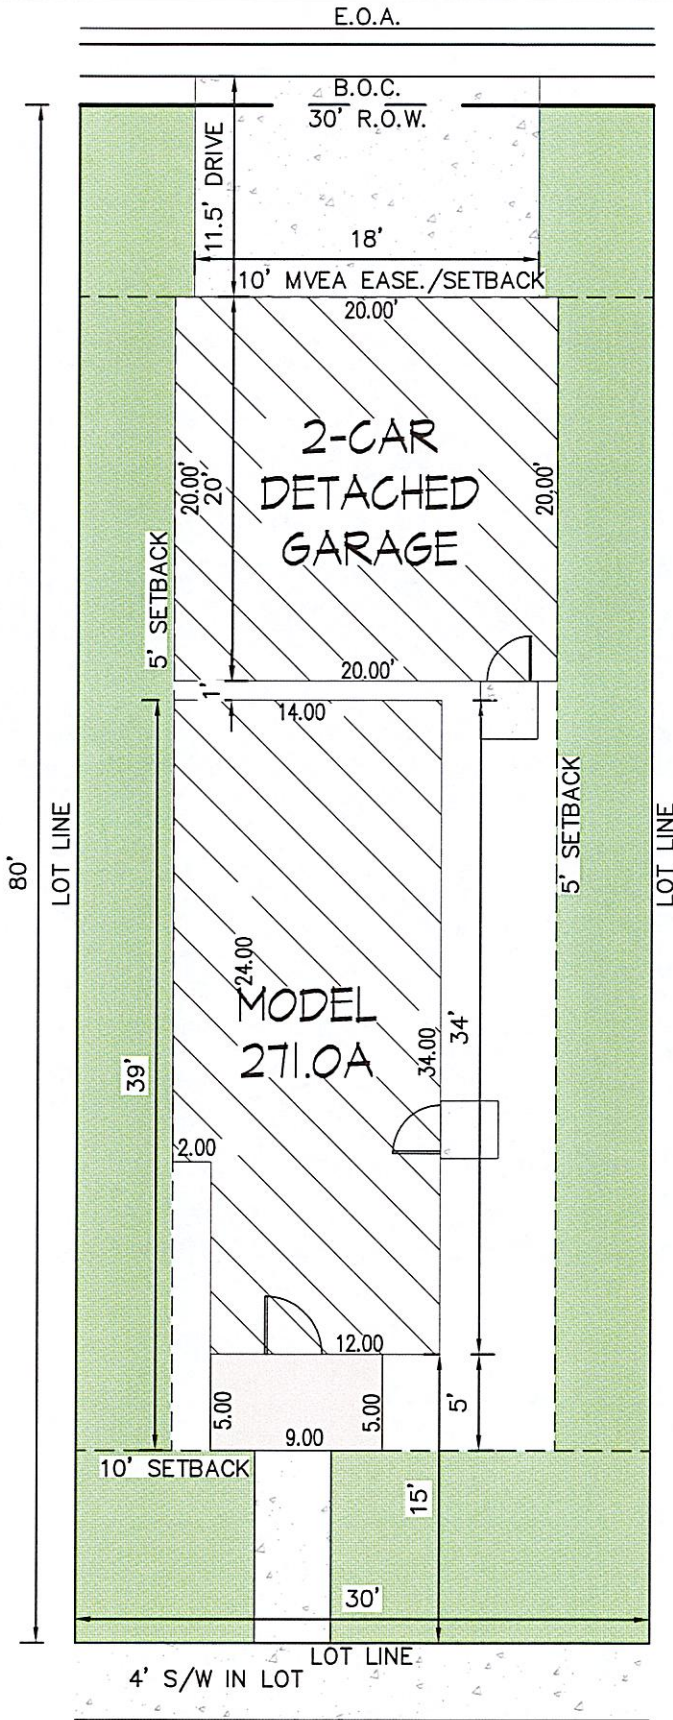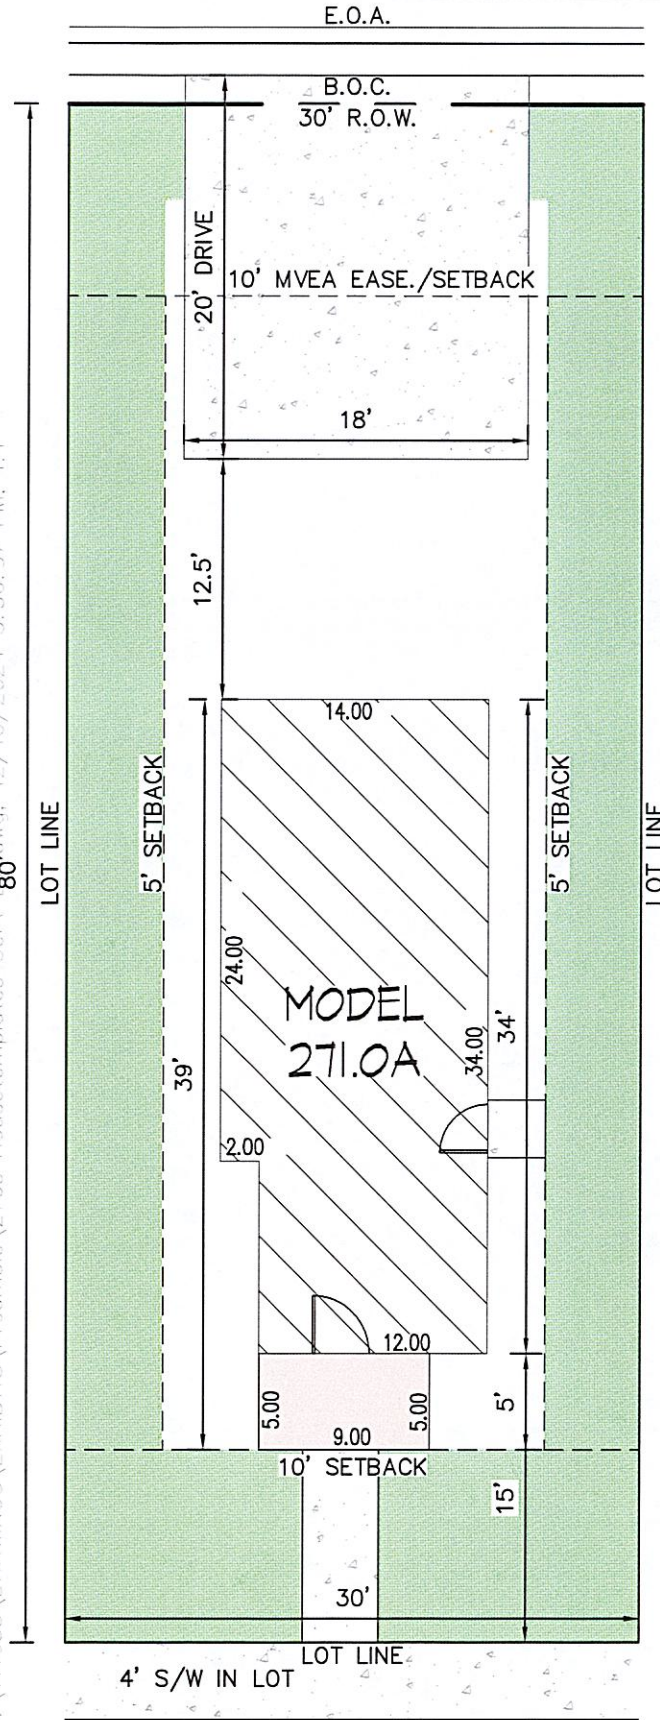

N:\11635\DRAWINGS\EXHIBITS\Preamble\270s House templates\270s House templates 80ft 80ft.dwg, 12/10/2024 3:50:37 PM, 1:1



PREAMBLE COLLECTION AT HANNAH
RIDGE FILING NO. 3
MODEL 272.0
(NO ATTACHED GARAGE)
ON 30' PRIVATE DRIVE AISLE



A Elevation TBD

B Elevation (NEW)

B Elevation

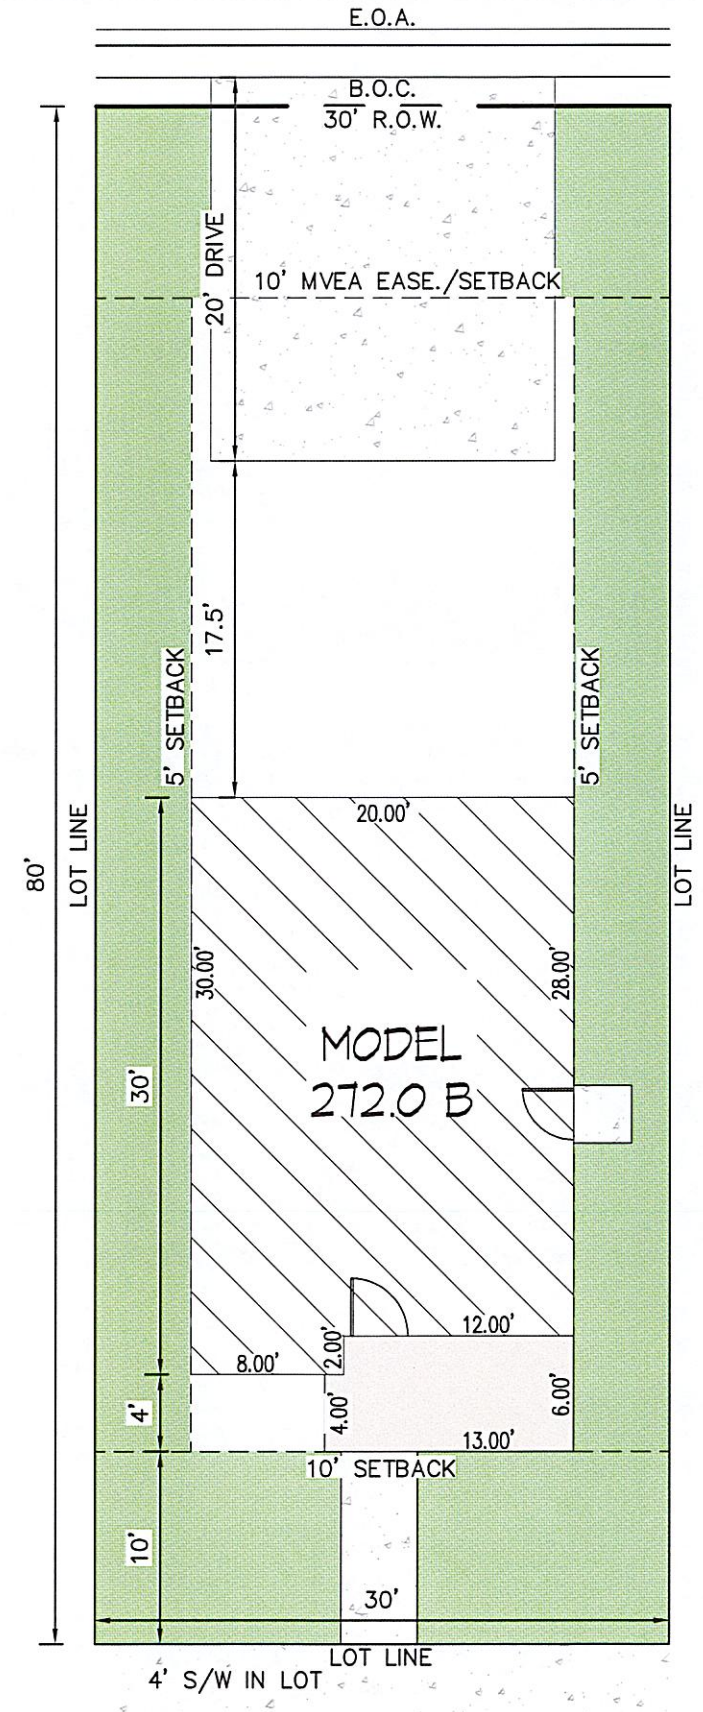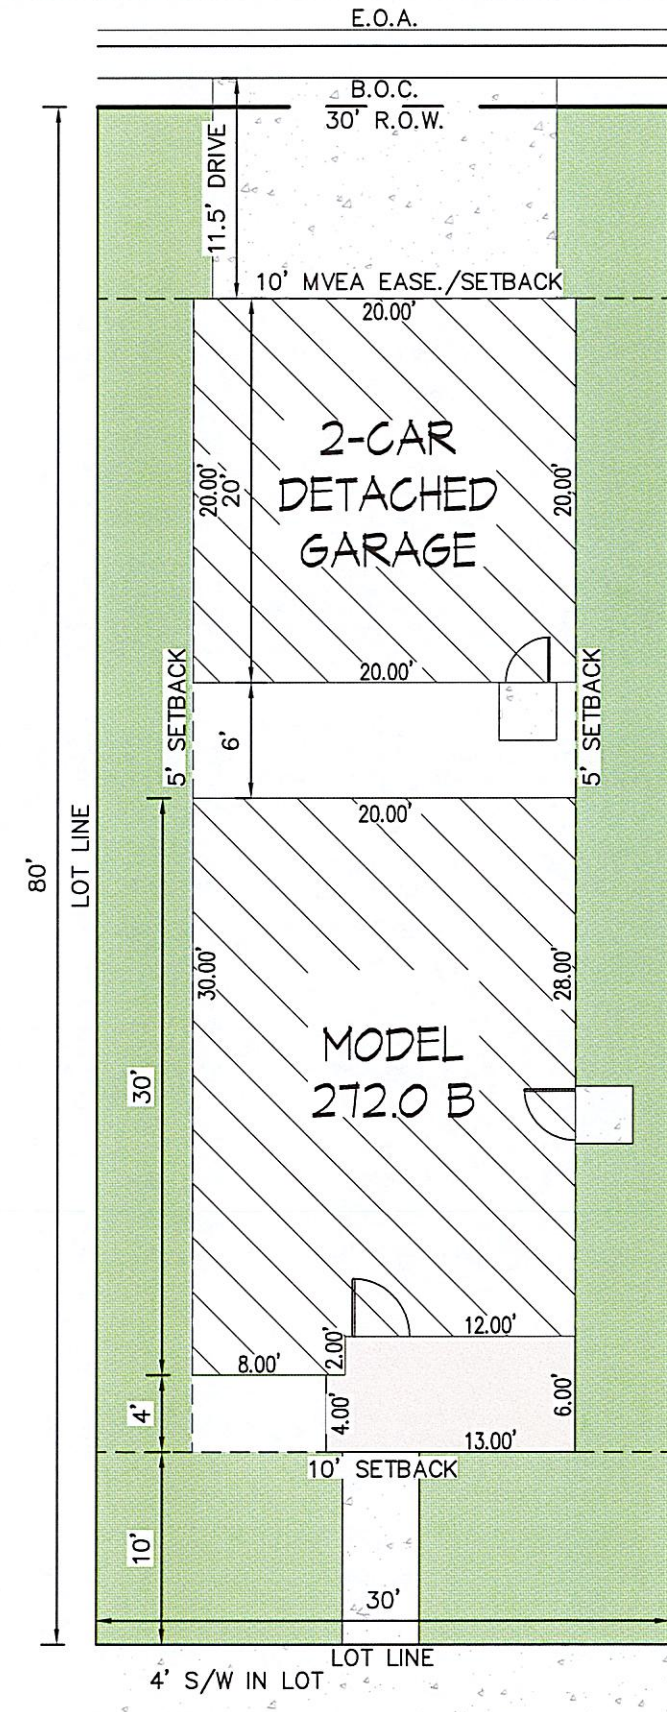

N:\11635\DRAWINGS\EXHIBITS\PREAMBLE\270s House templates 80ft Lot.dwg, 12/10/2024 3:57:02 PM, 1:1

A Elevation



E.O.A.

PREAMBLE COLLECTION AT HANNAH

RIDGE FILING NO. 3
MODEL 273.0
(NO ATTACHED GARAGE)
ON 50' PUBLIC R.O.W.

B Elevation

E.O.A.

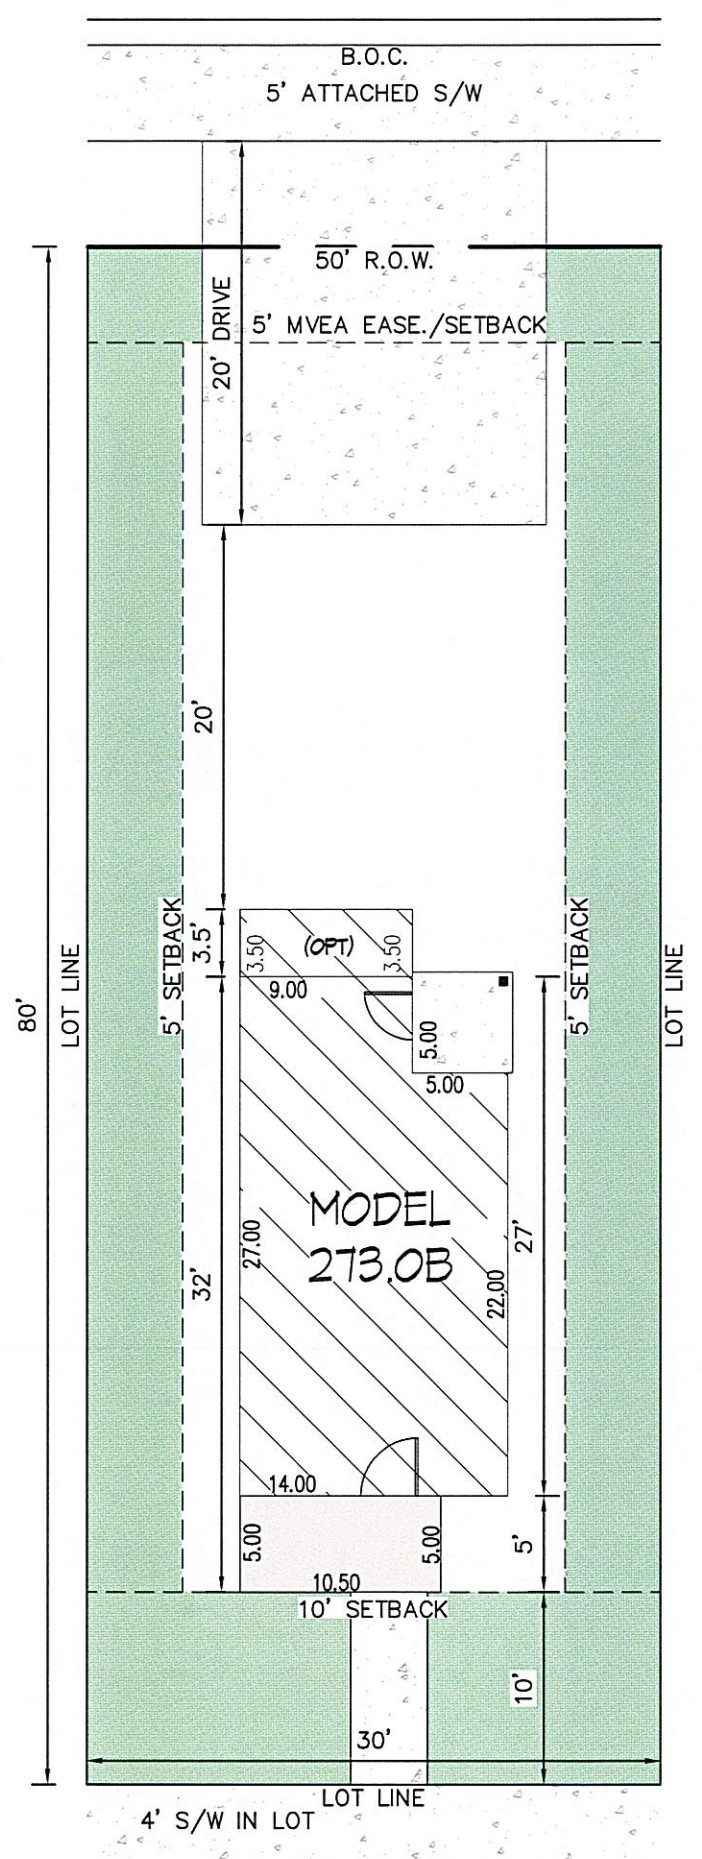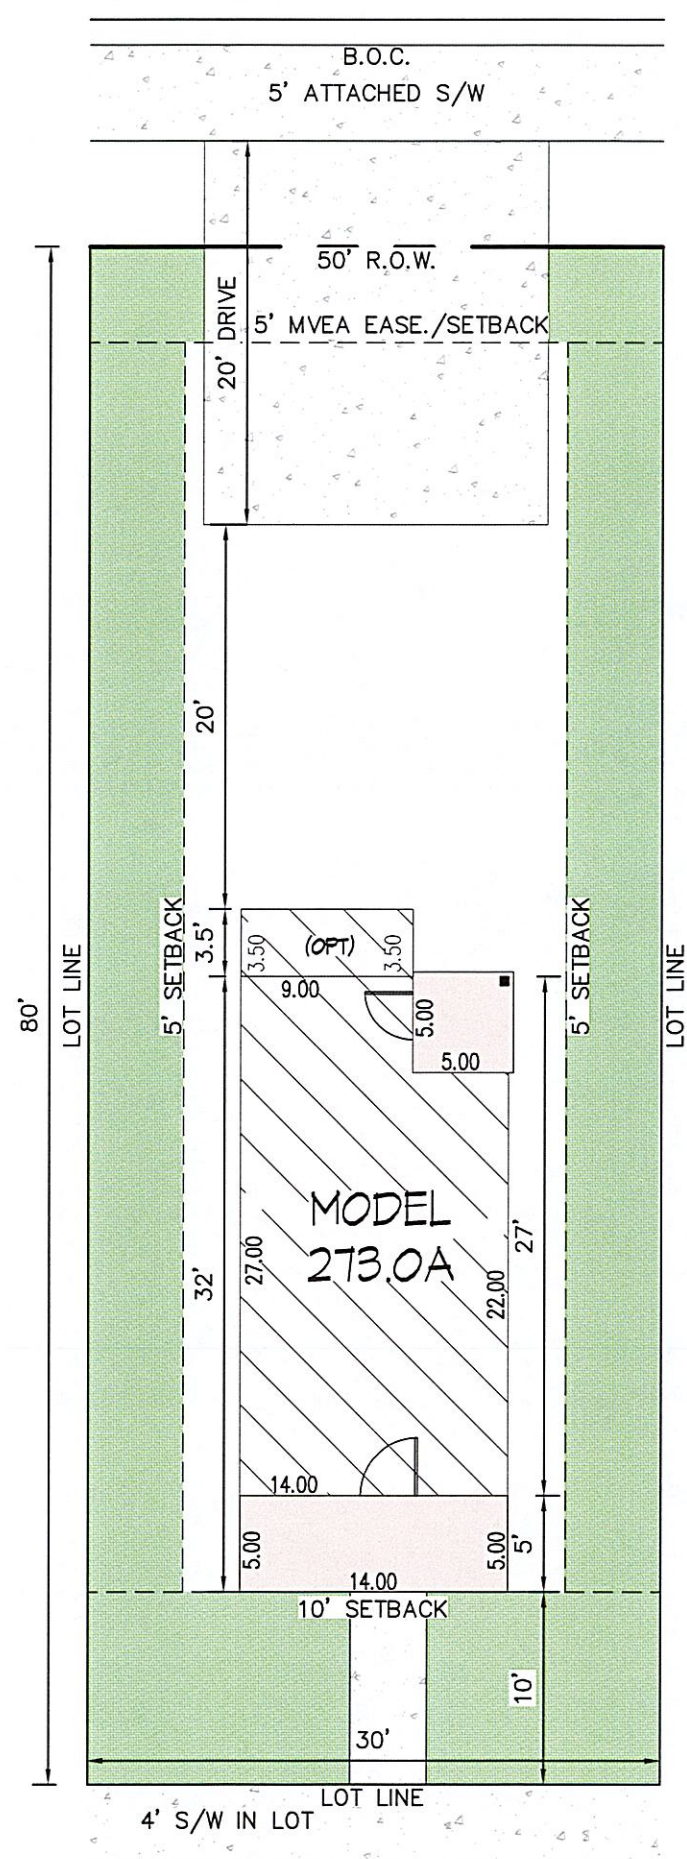

M:\111635\DRAWINGS\EXHIBITS\PREAMBLE\270S HOUSETEMPLATES\80FT LOT.DWG PRINTED BY: KCFERJAN 12/10/24 @ 3:59 PM LAST SAVED BY: KCFERJAN

PREAMBLE COLLECTION AT HANNAH
RIDGE FILING NO. 3
MODEL 273.0
(NO ATTACHED GARAGE)
ON 30' PRIVATE DRIVE AISLE



A Elevation

A Elevation (NEW)

B Elevation (NEW)





B Elevation

E.O.A.

E.O.A.

E.O.A.

E.O.A.

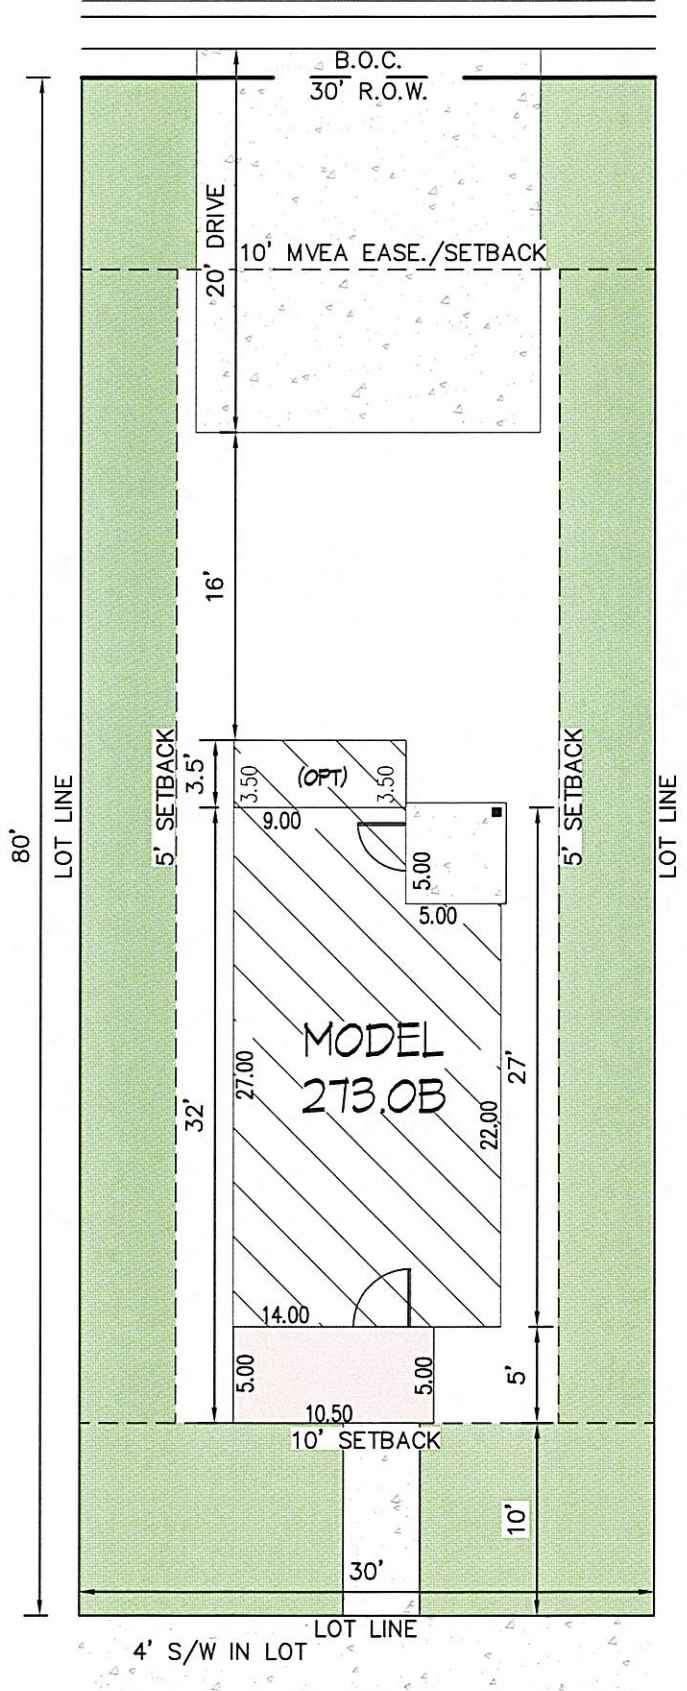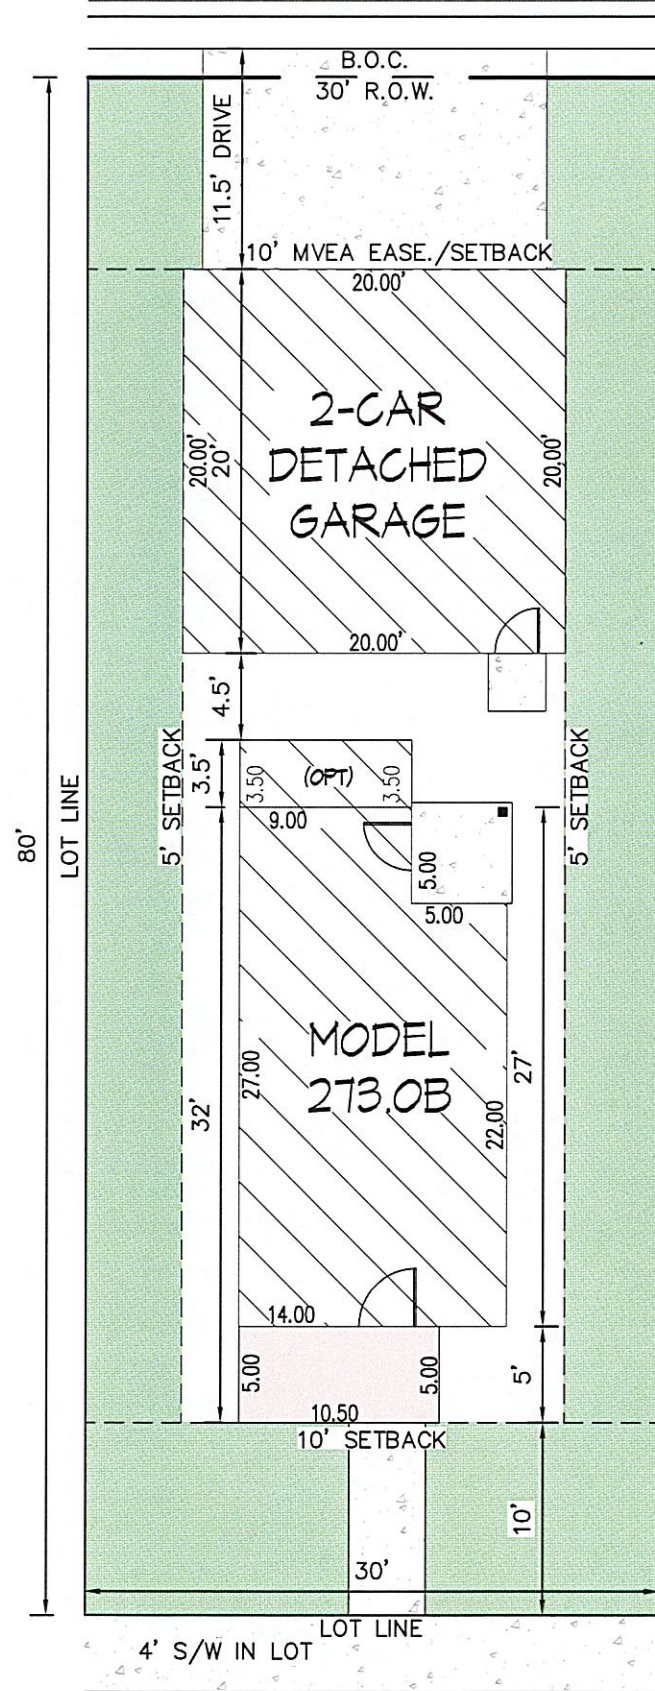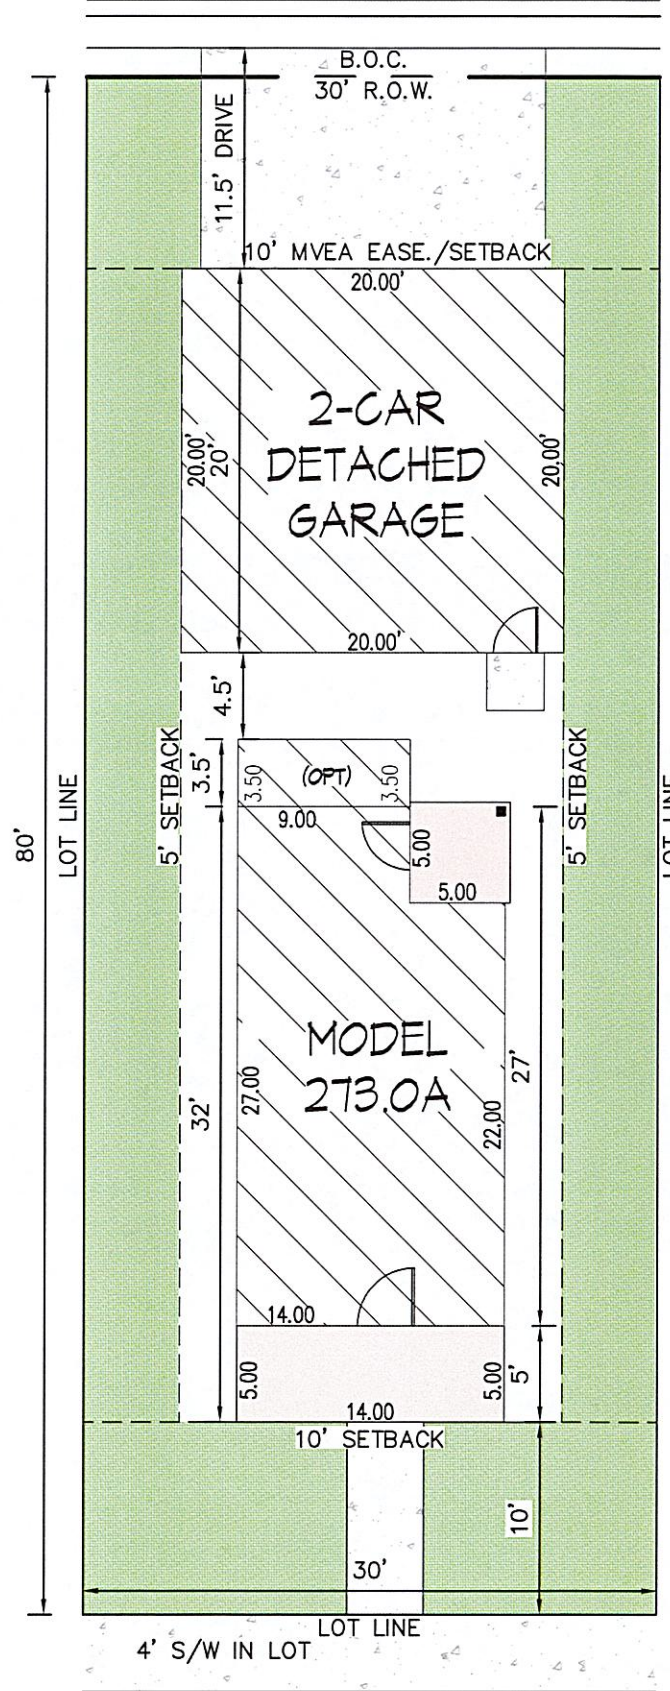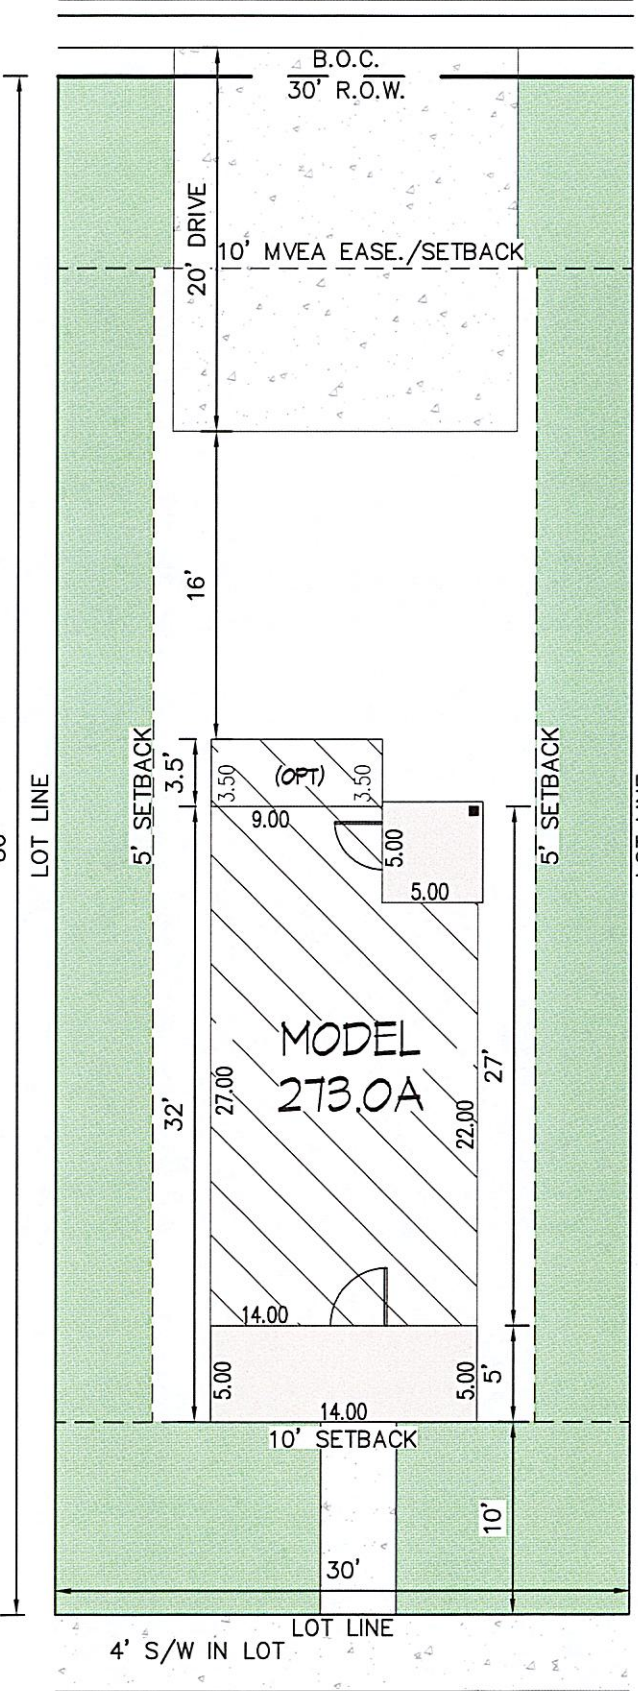

N:\11635\DRAWINGS\EXHIBITS\PREAMBLE\270s HOUSETEMPLATES\RIGHT LOT DWG PRINTED BY: KCEJIAN 12/10/24 @ 3:57 PM LAST SAVED BY: KCEJIAN 12/10/24 3:57:31 PM 1:1

E.O.A.

A Elevation

E.O.A.

PREAMBLE COLLECTION AT HANNAH
RIDGE FILING NO. 3
MODEL 274.0

ON 50' PUBLIC R.O.W.





E.O.A.

B Elevation

E.O.A.



M:\11635\DRAWINGS\EXHIBITS\Preamble\270s House\templates\270s House\templates 80ft Lot.dwg, 12/10/2024 3:59:59 PM, 1:1

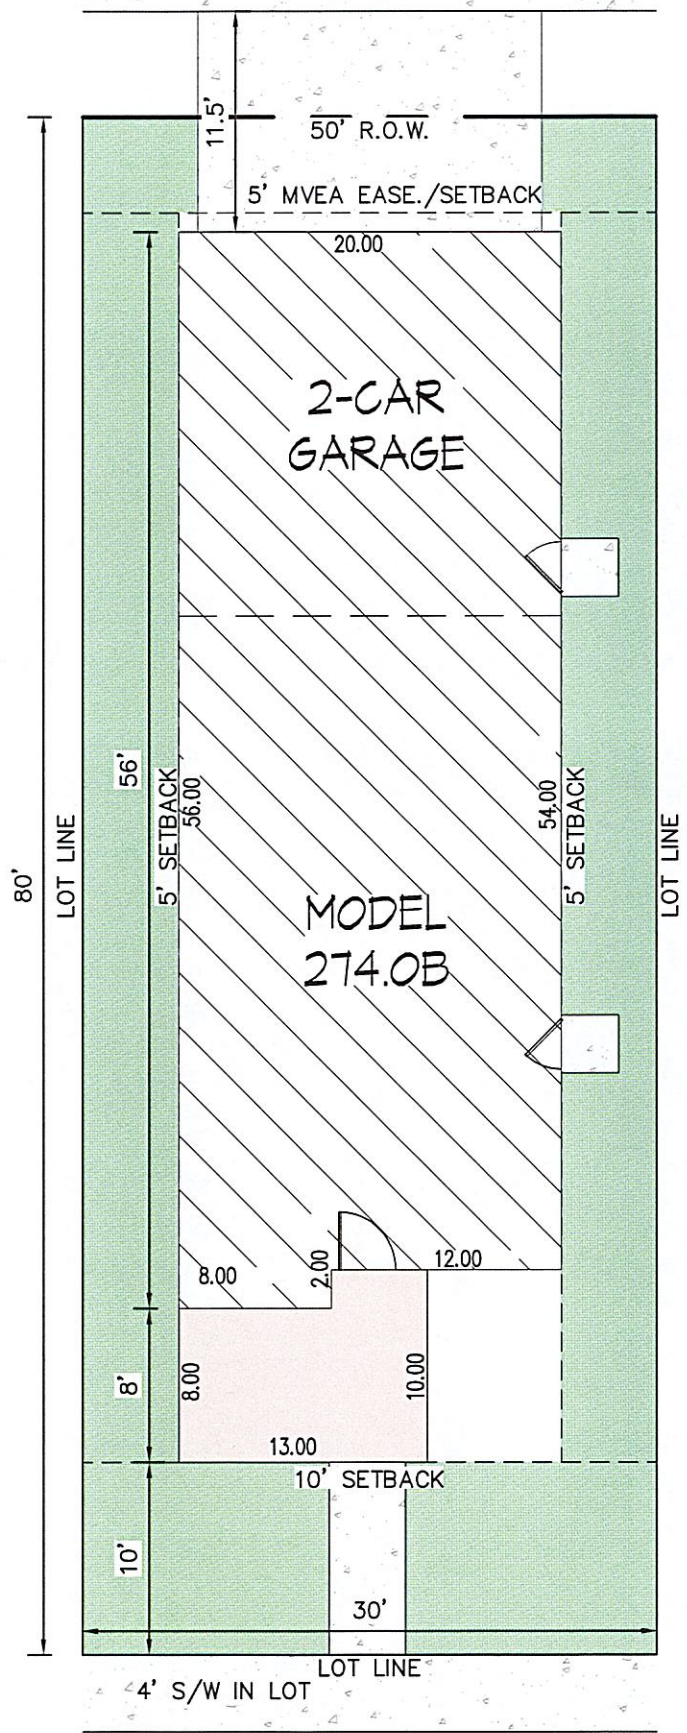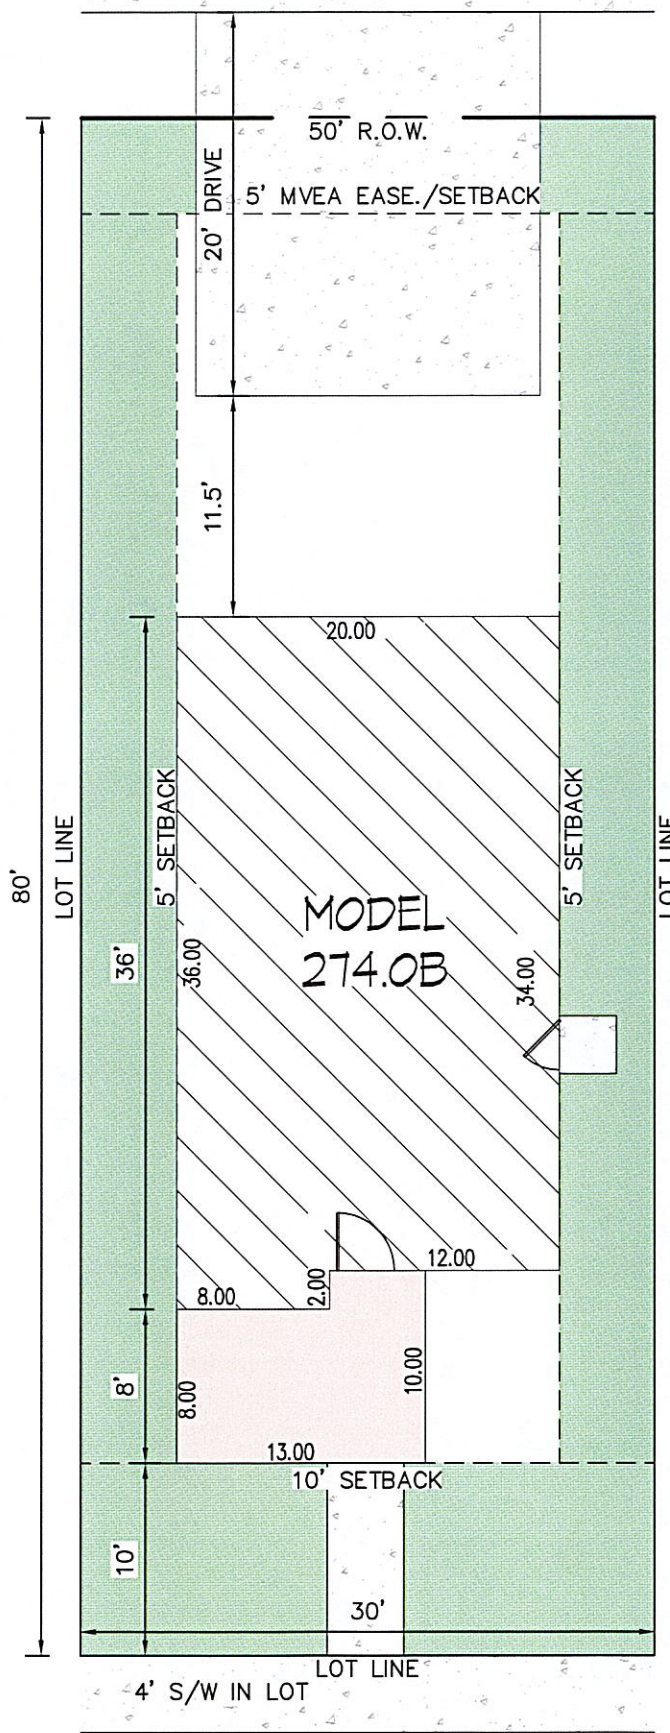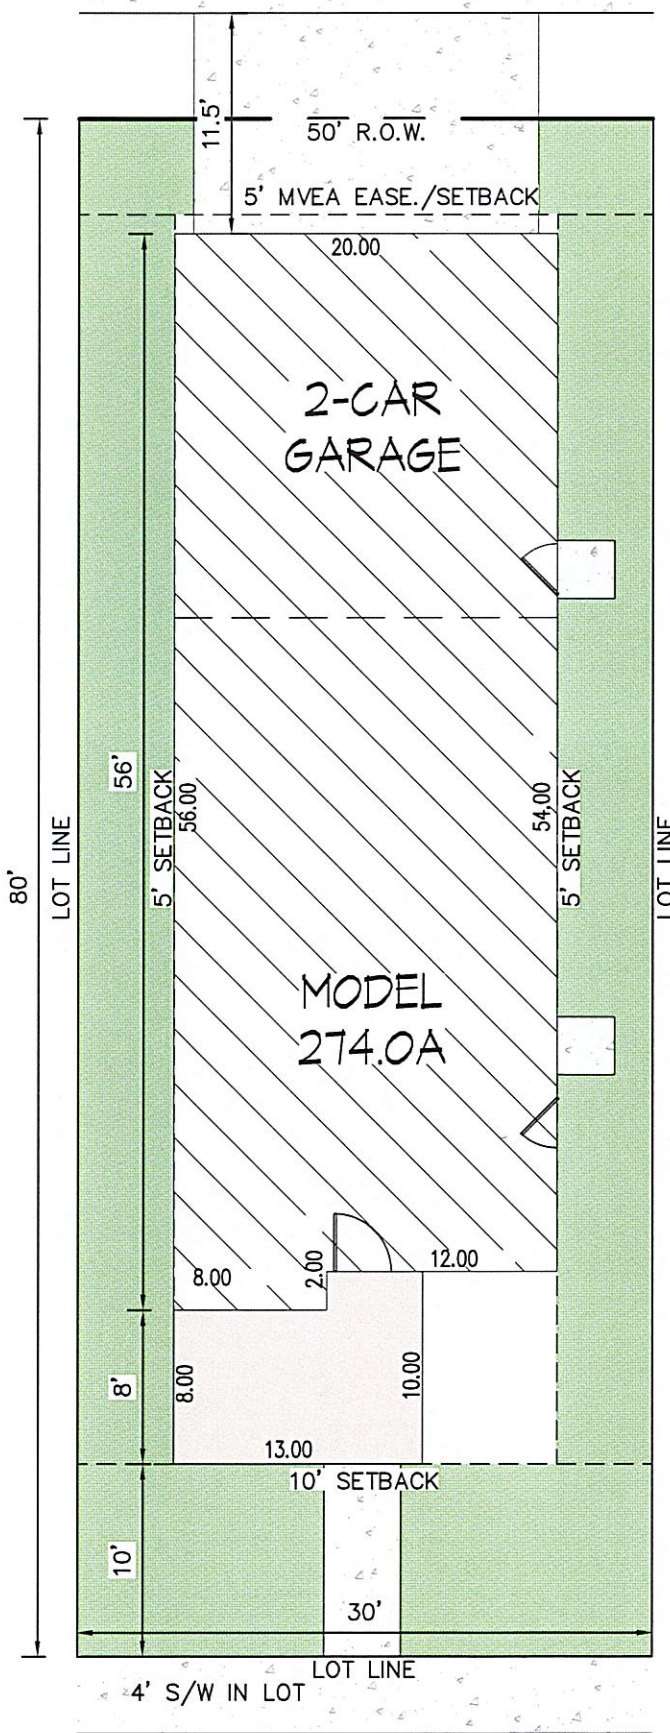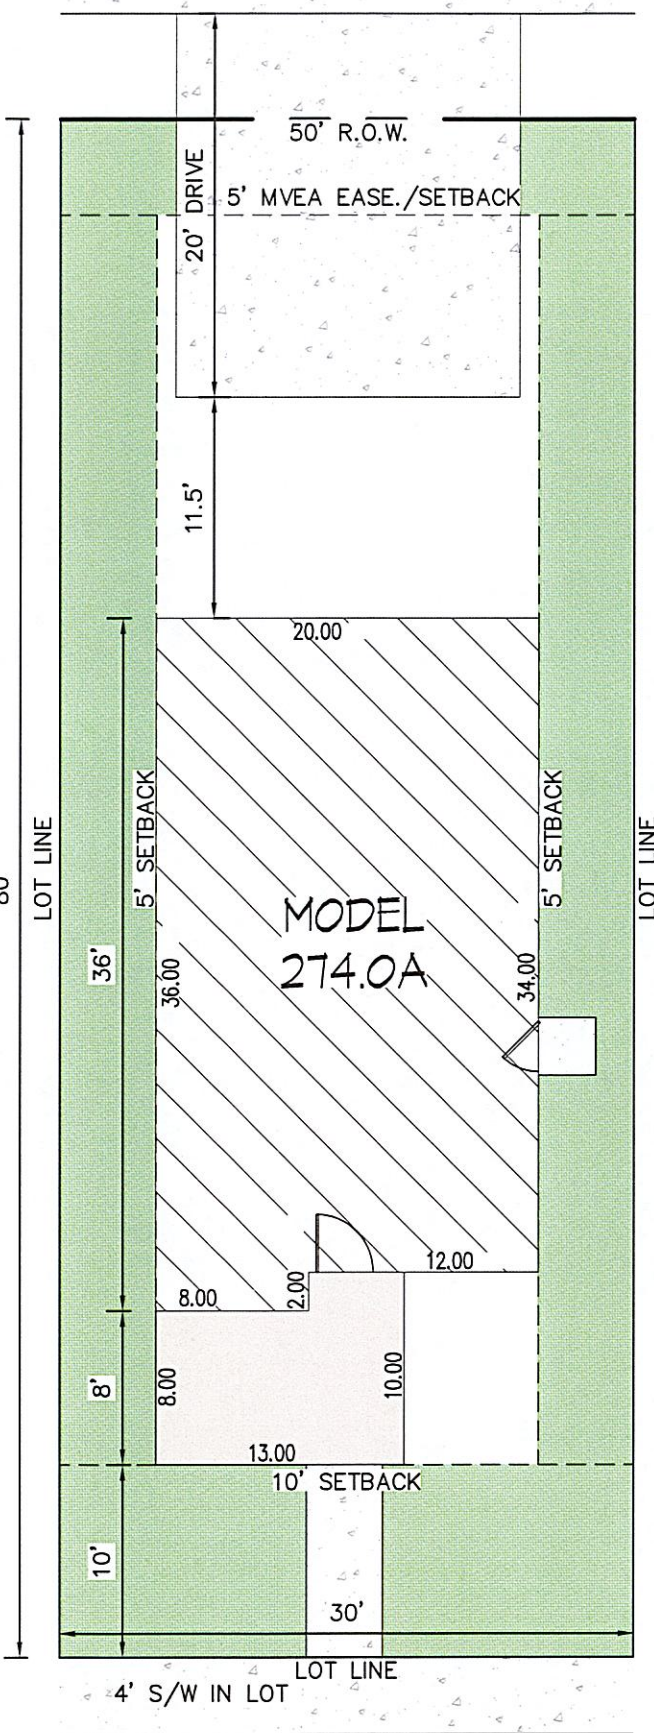

PREAMBLE COLLECTION AT HANNAH
RIDGE FILING NO. 3
MODEL 274.0



A Elevation



(WITH 85' LOT DEPTH)

ON 30' PRIVATE DRIVE AISLE







B Elevation



(WITH 85' LOT DEPTH)

N:\11635\DRAWINGS\EXHIBITS\Preamble\270s House templates 80ft Lot.dwg, 12/10/2024 3:57:48 PM, 1:1

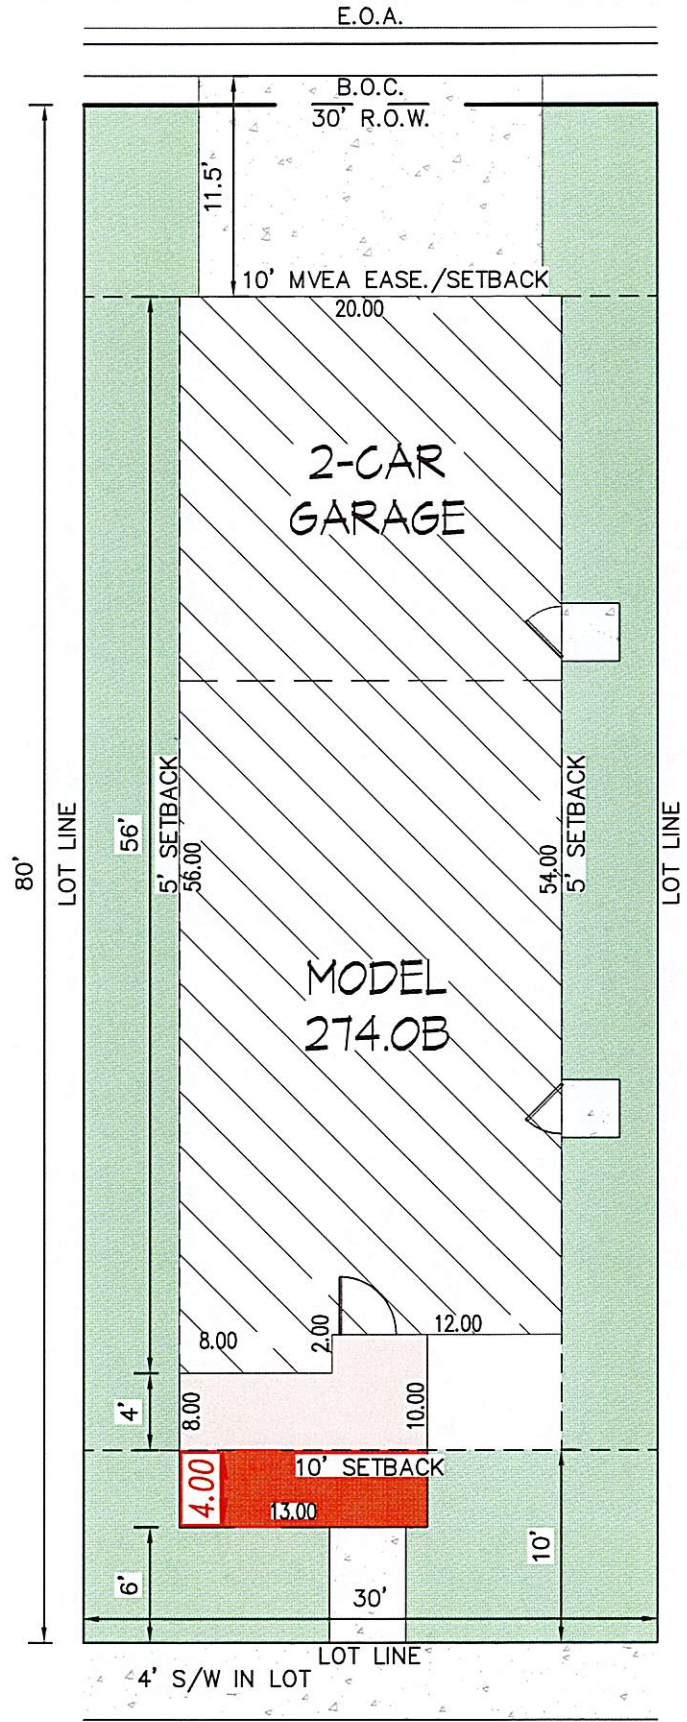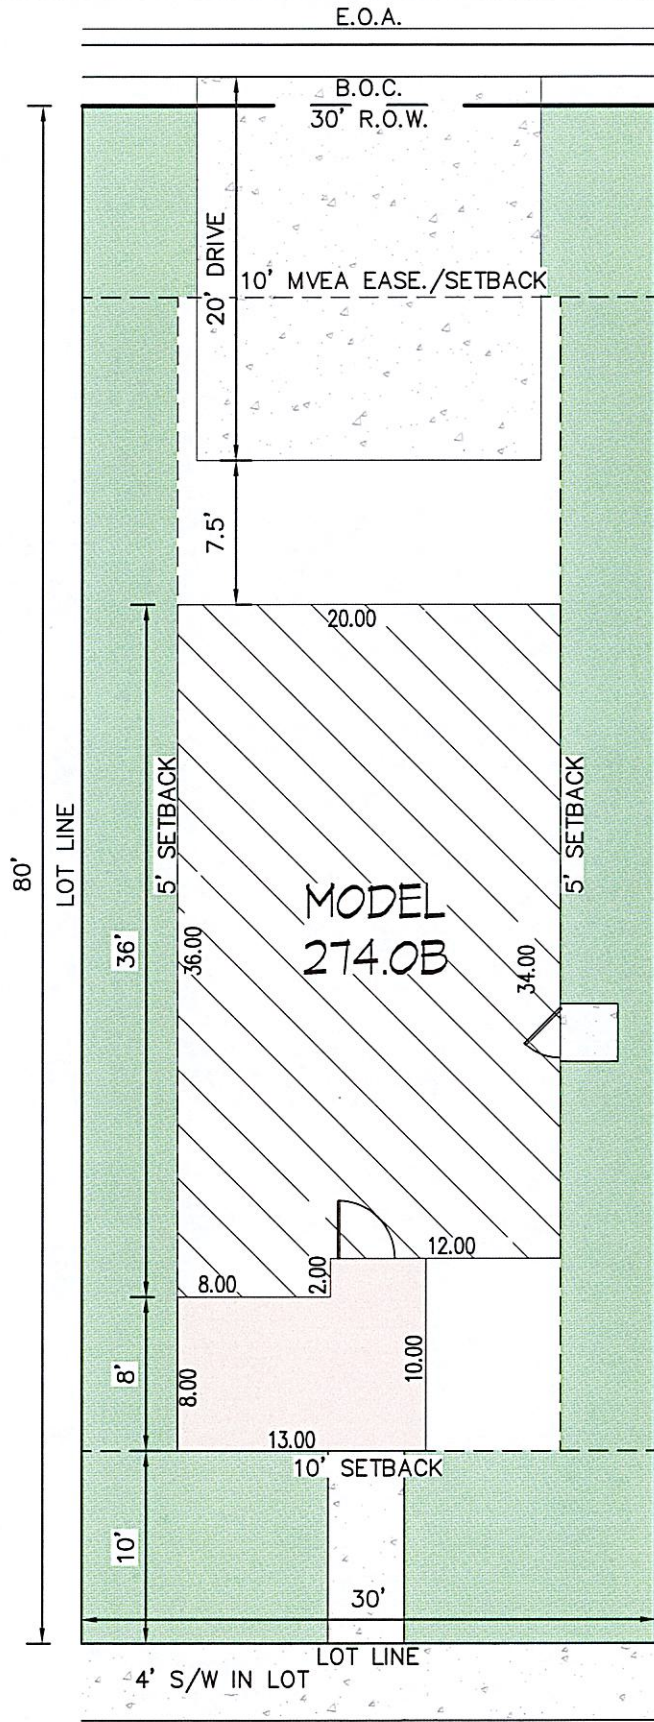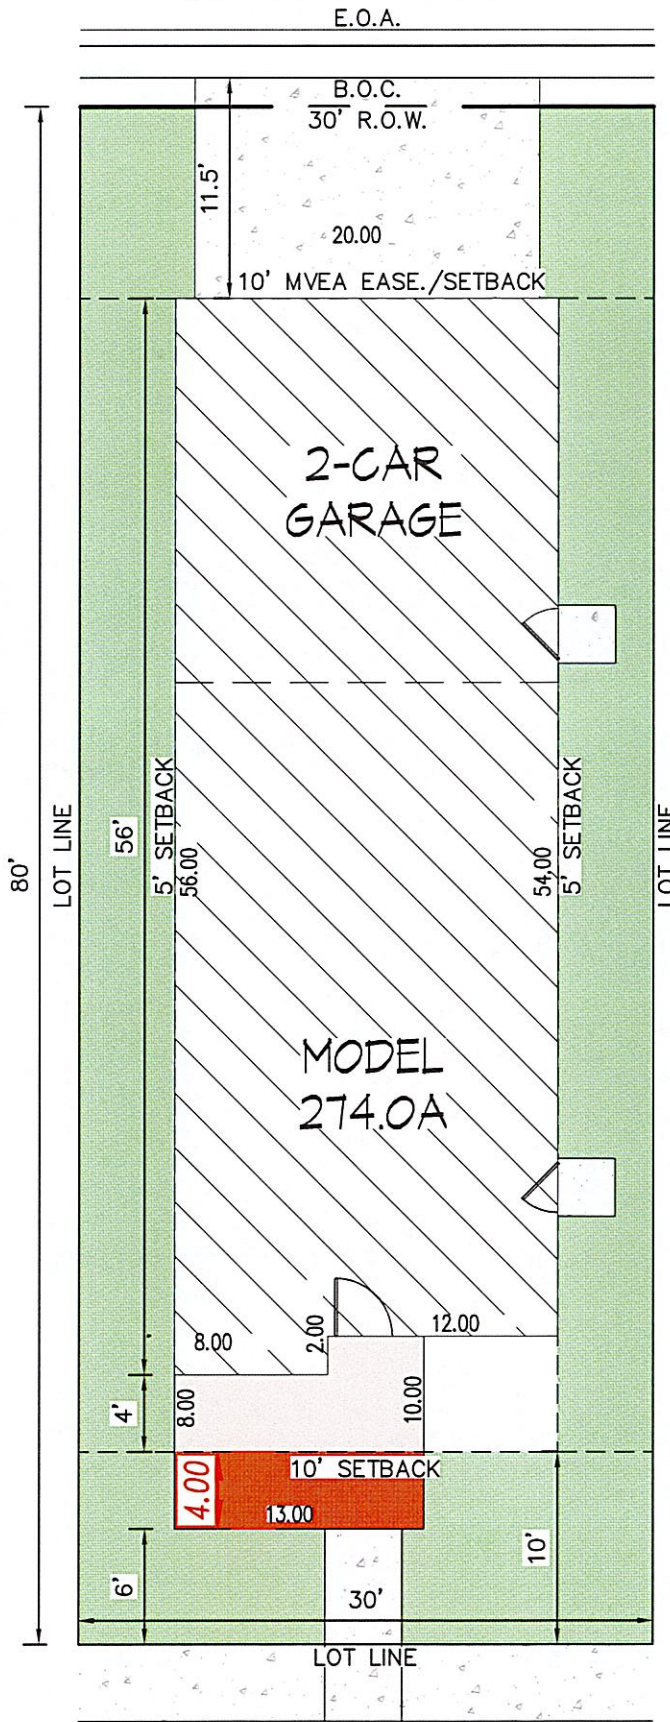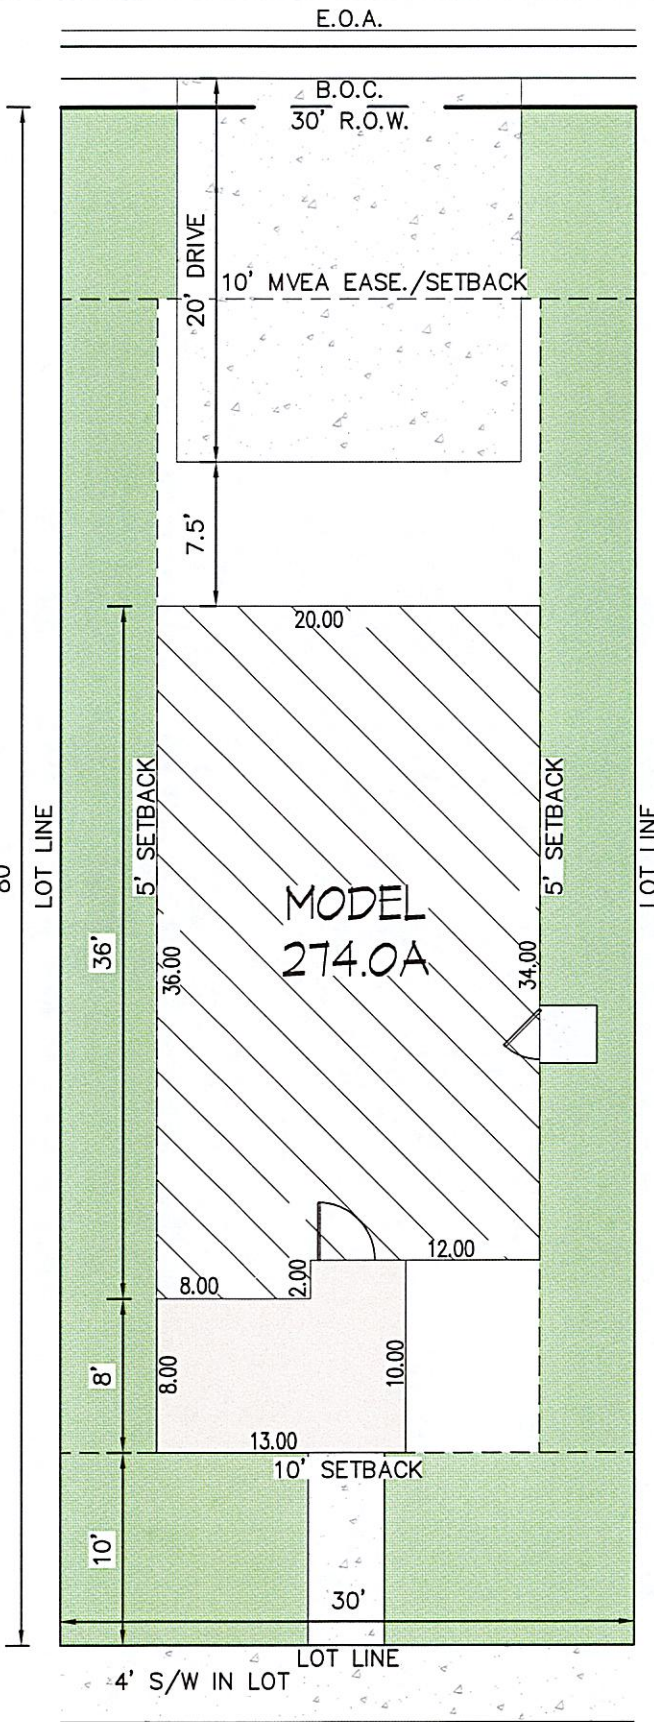

E.O.A.

A Elevation

E.O.A.

PREAMBLE COLLECTION AT HANNAH
RIDGE FILING NO. 3
MODEL 275.0

ON 50' PUBLIC R.O.W.





E.O.A.

B Elevation

E.O.A.



N:\11635\DRAWINGS\EXHIBITS\Preamble\270s House templates 80ft Lot.dwg, 12/10/2024 4:00:16 PM, 1:1

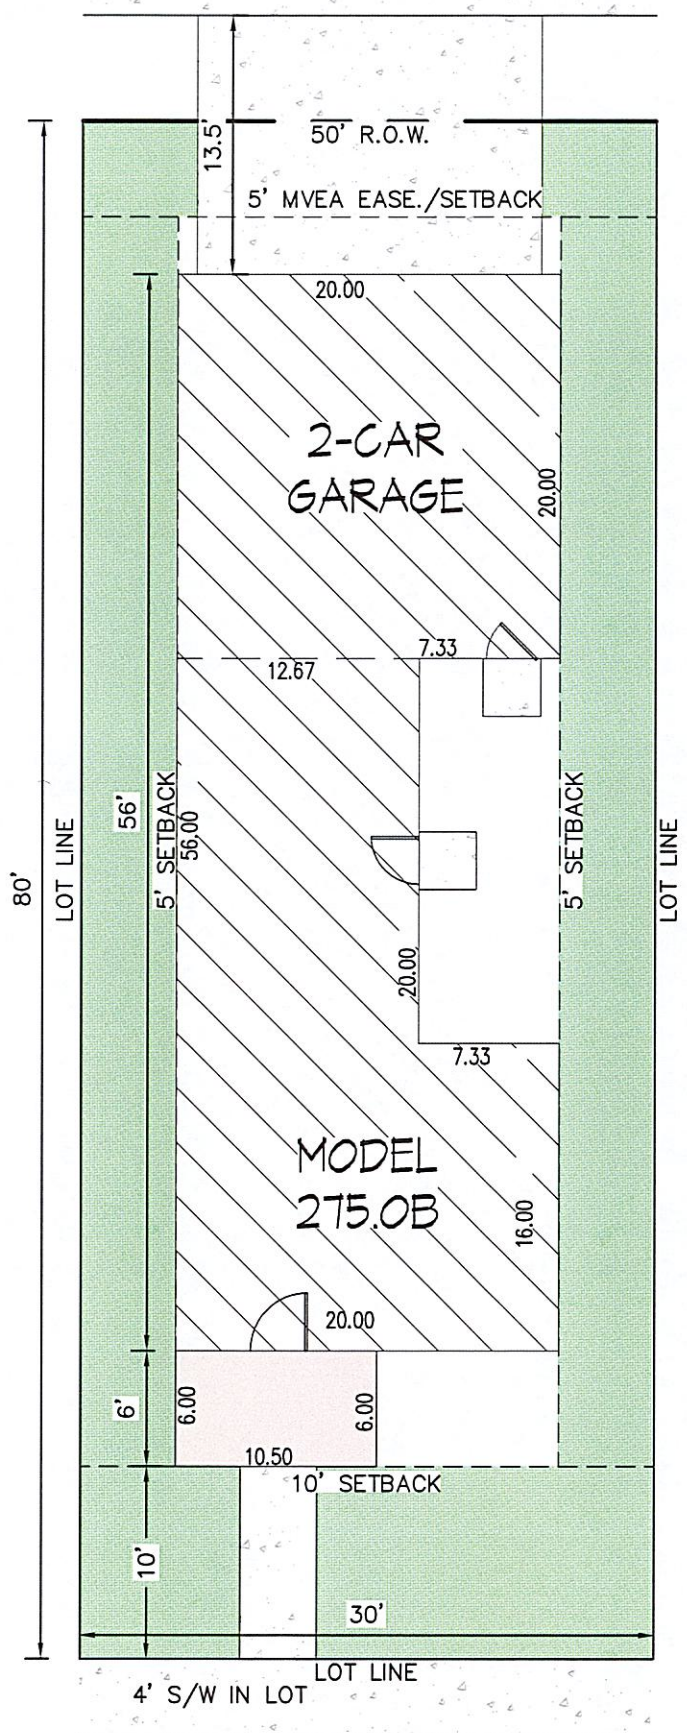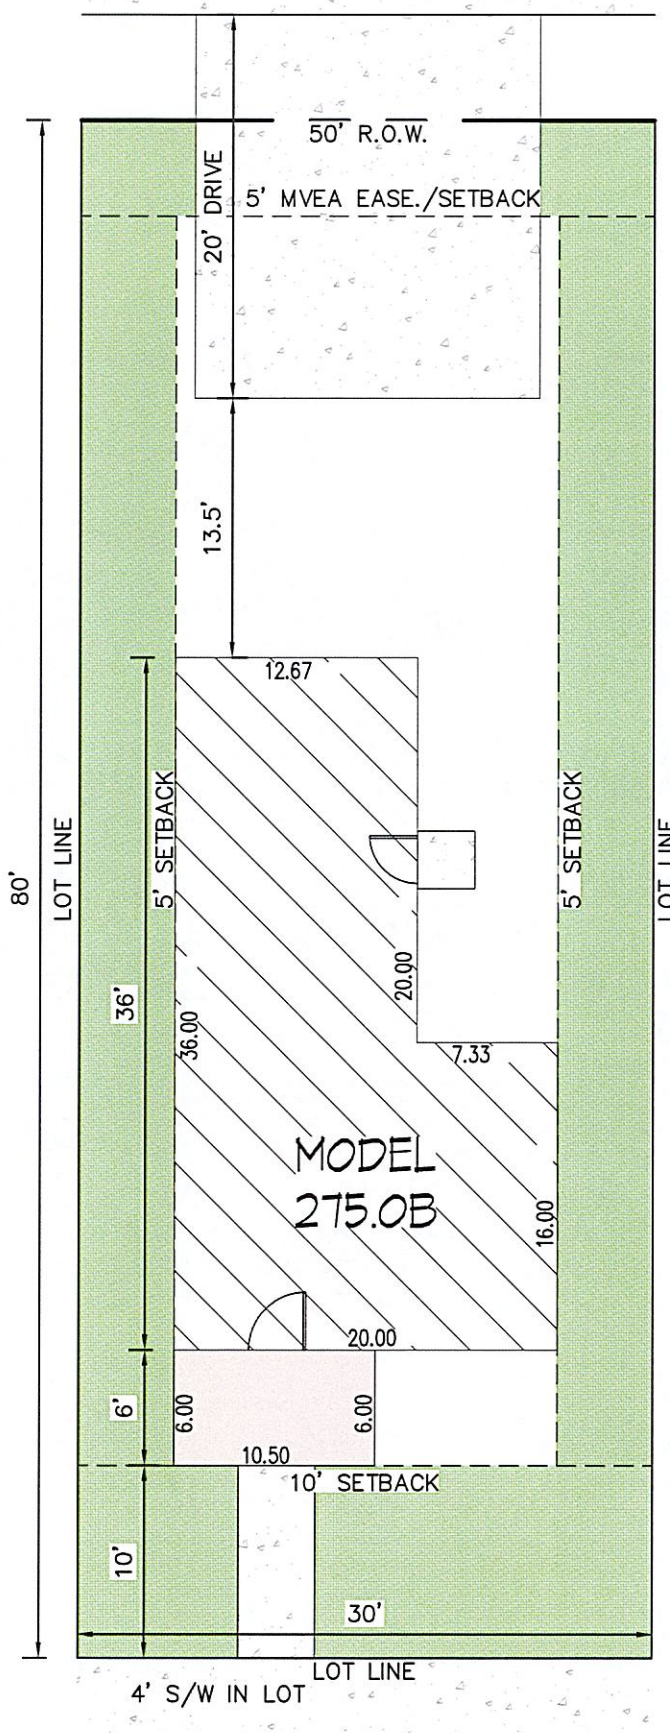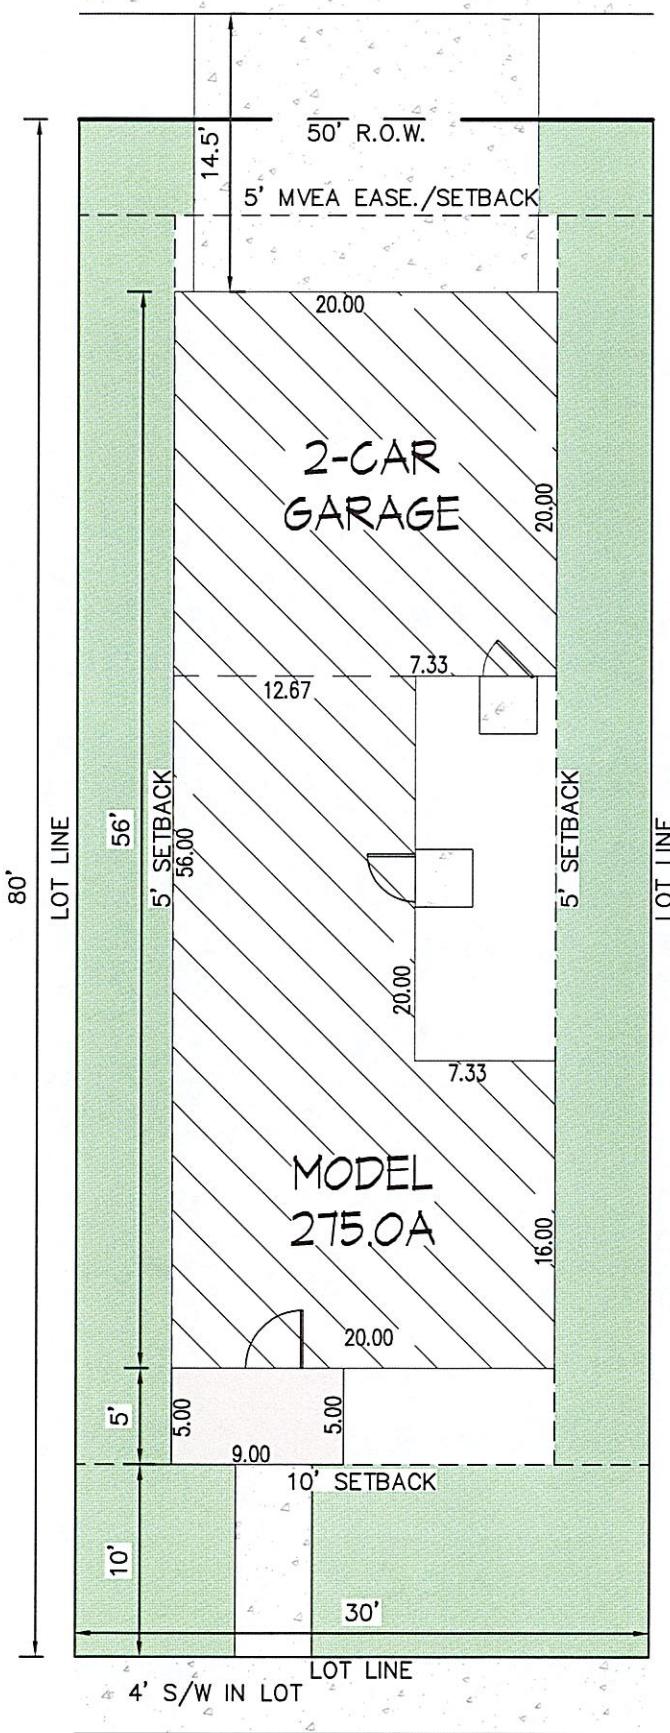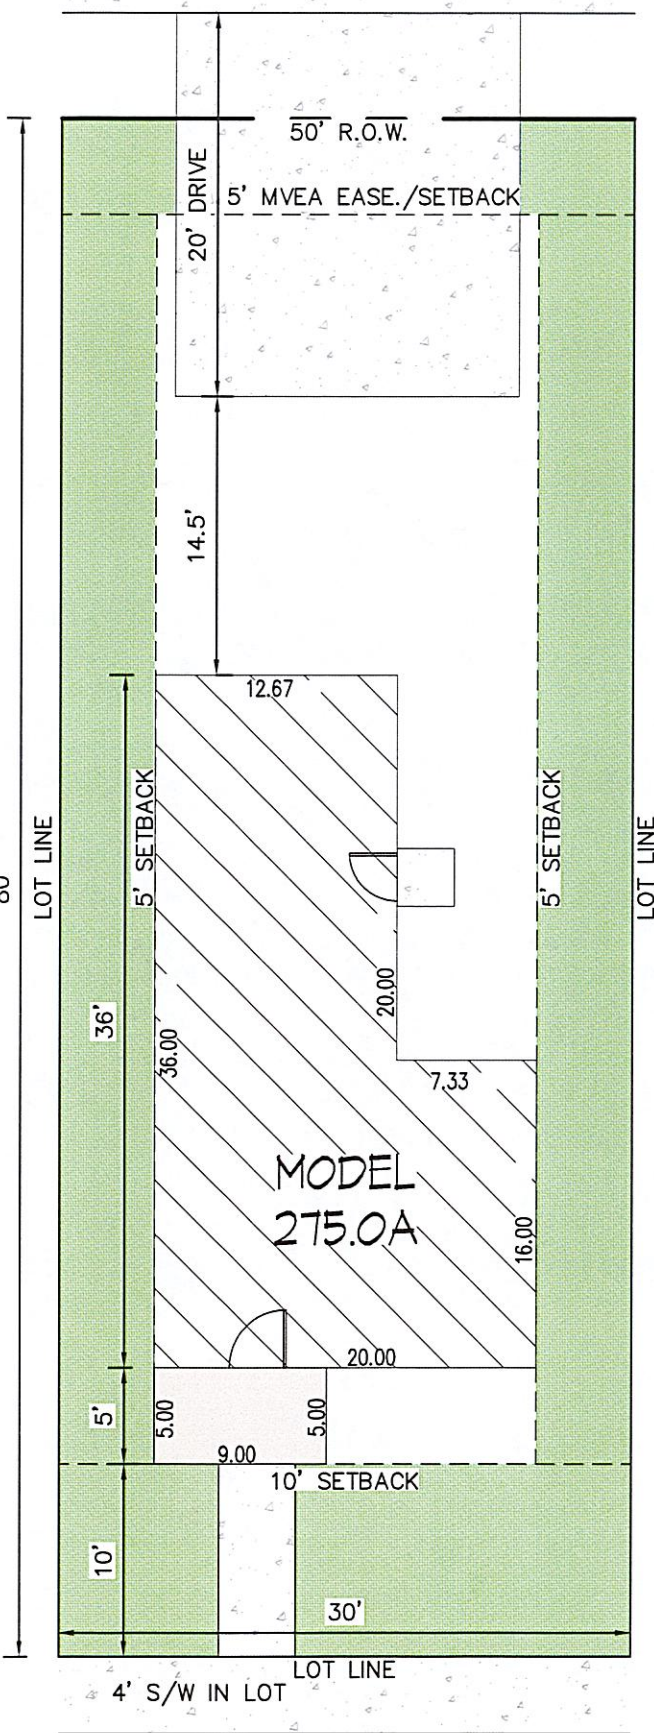

PREAMBLE COLLECTION AT HANNAH
RIDGE FILING NO. 3
MODEL 275.0



A Elevation

✓ (WITH 85' LOT DEPTH)



ON 30' PRIVATE DRIVE AISLE







B Elevation

✓ (WITH 85' LOT DEPTH)



N:\11635\DRAWINGS\EXHIBITS\Preamble\270s House templates 80ft Lot.dwg, 12/10/2024 3:58:06 PM, 1:1

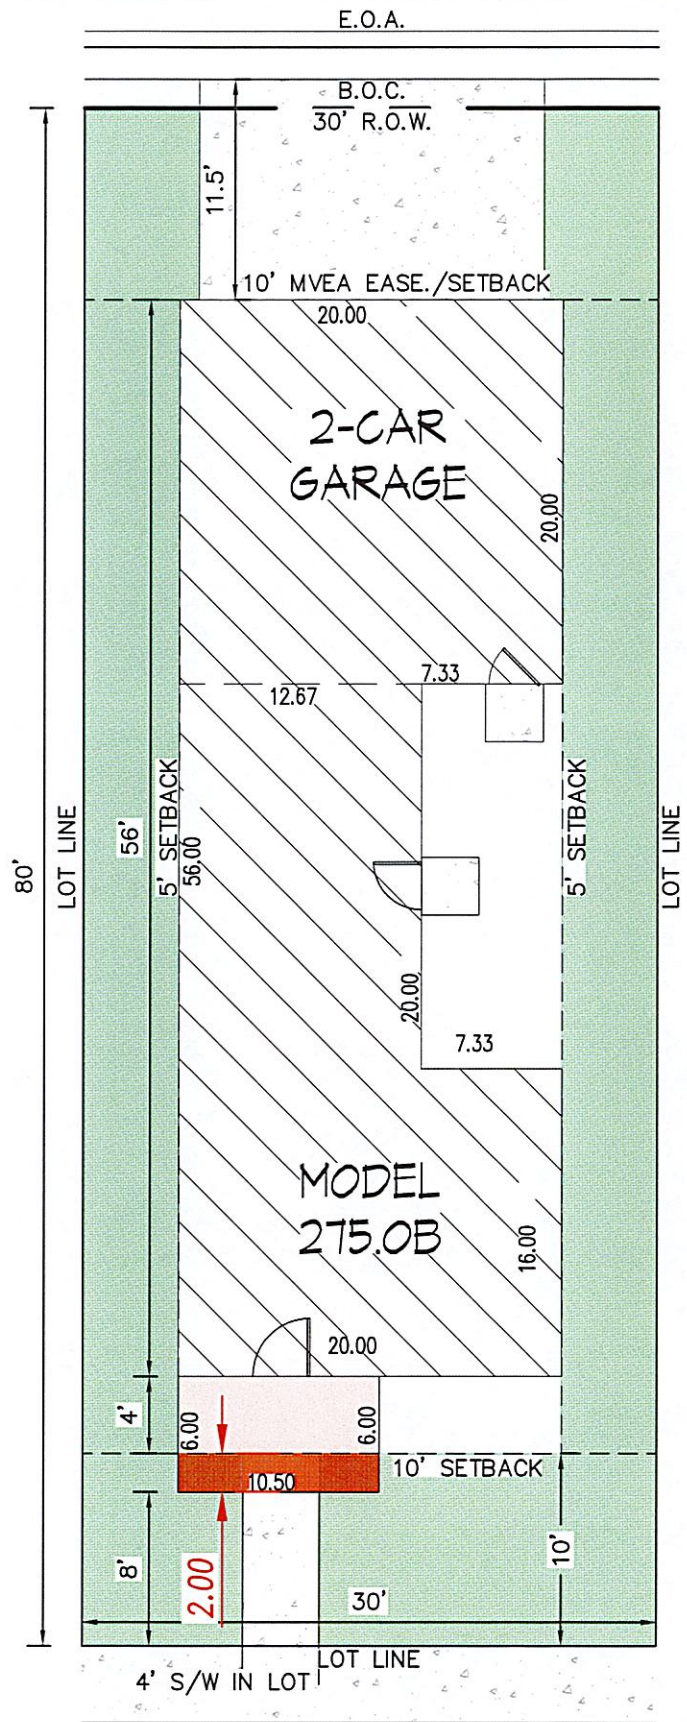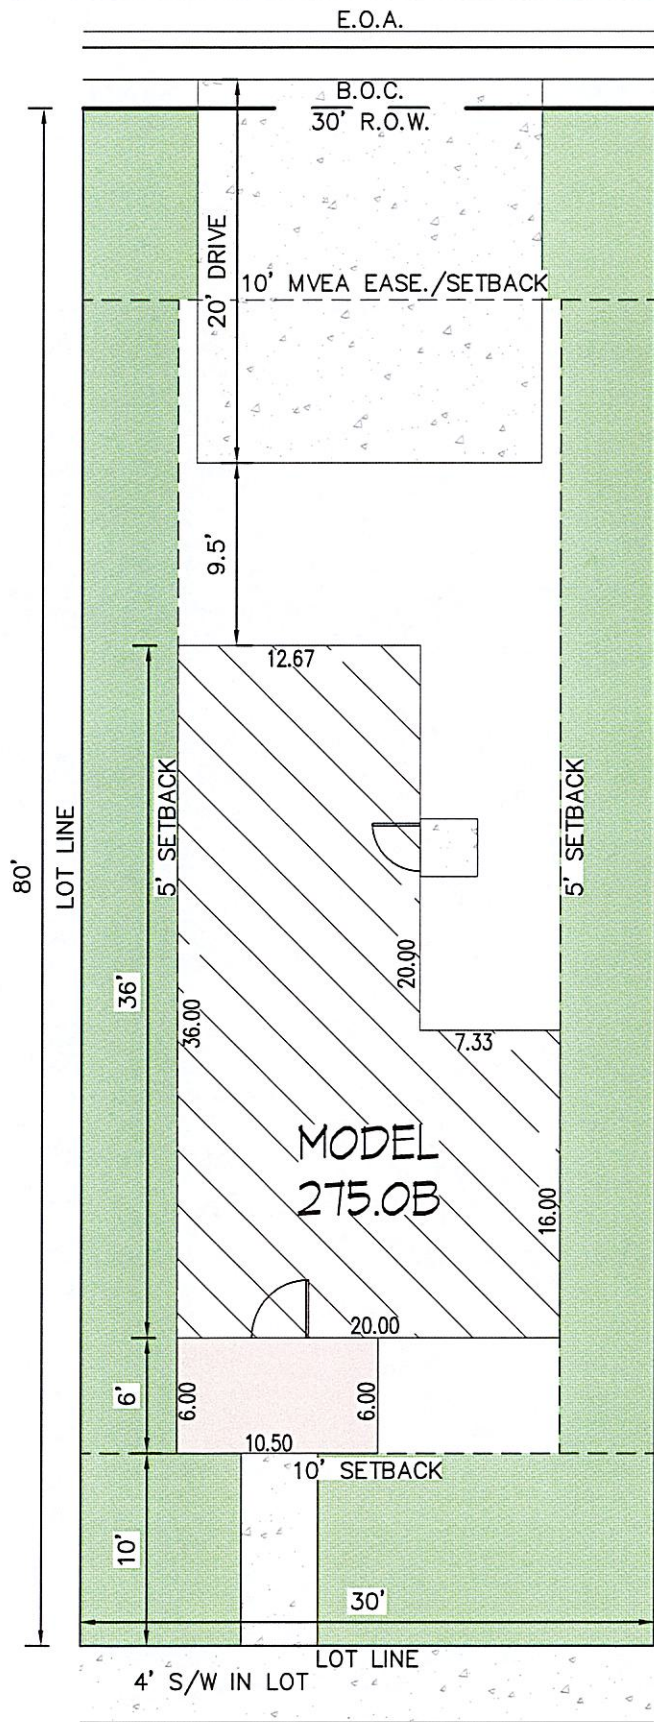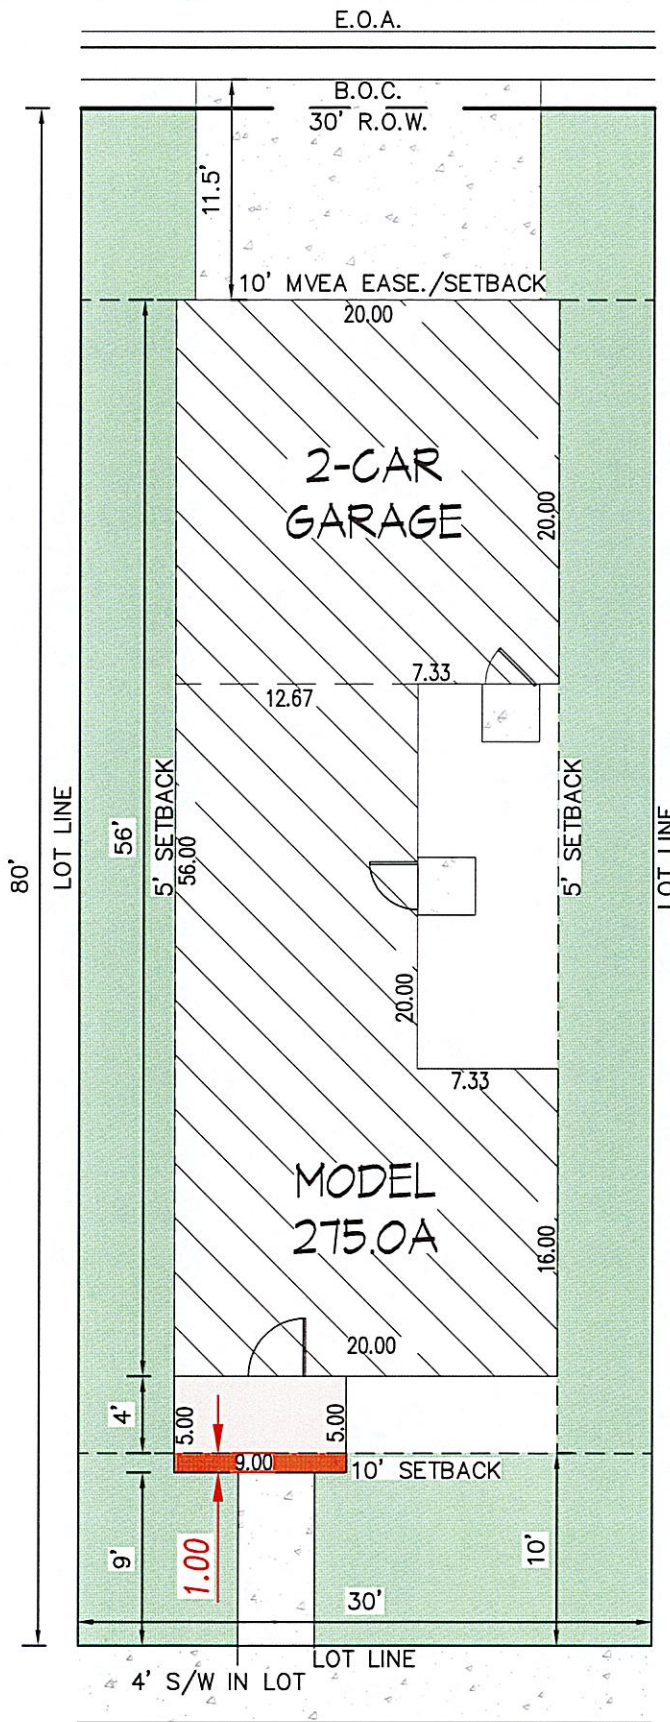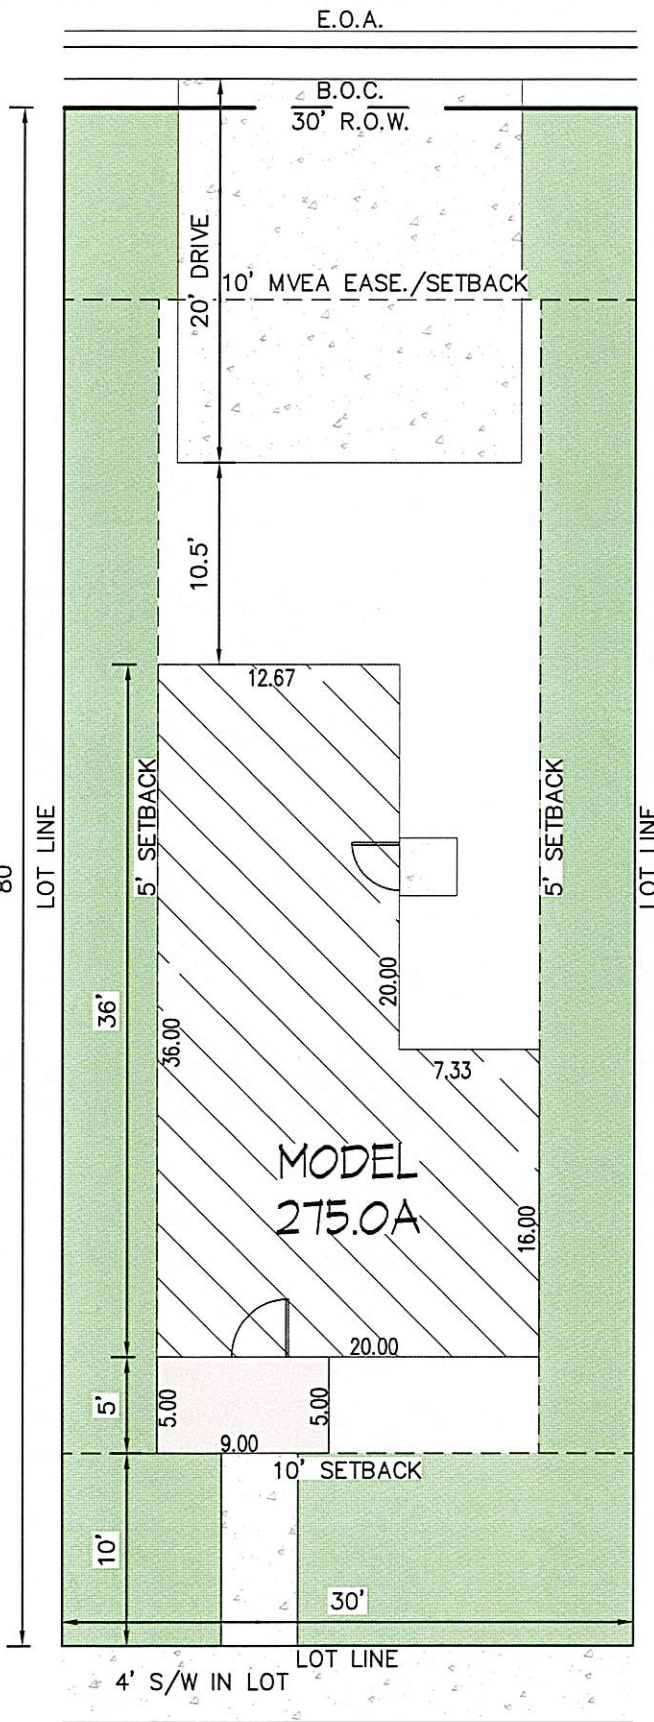

✓
E.O.A.

A Elevation

✓
E.O.A.

PREAMBLE COLLECTION AT HANNAH
RIDGE FILING NO. 3
MODEL 276.0





✓
E.O.A.

B Elevation

✗
E.O.A.



N:\11635\DRAWINGS\EXHIBITS\PREAMBLE\270s HOUSETEMPLATES\270s House templates 80ft Lot.dwg, 12/10/2024 4:00:34 PM, 1:1

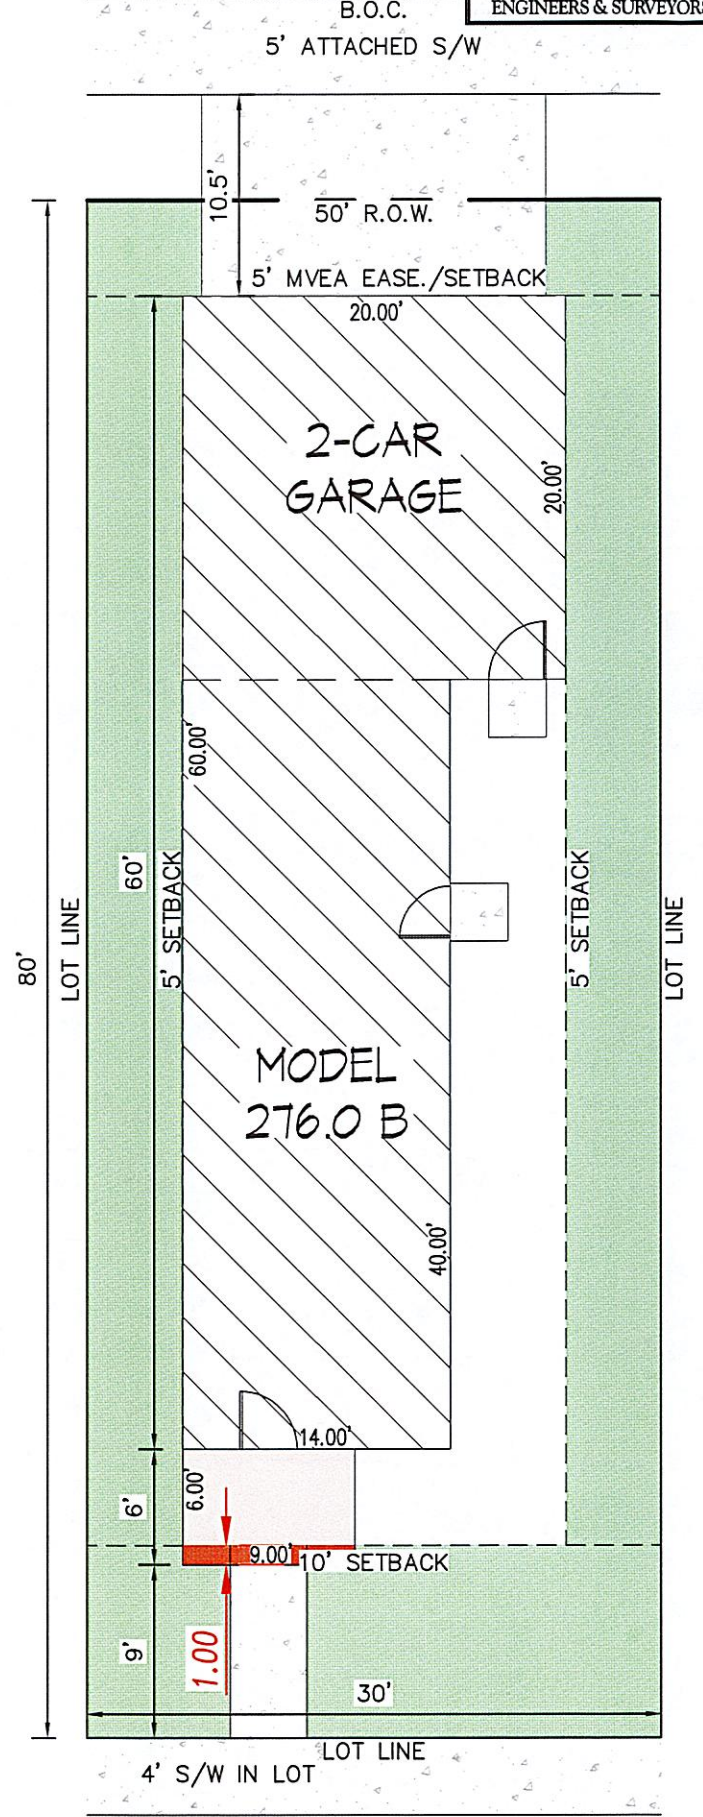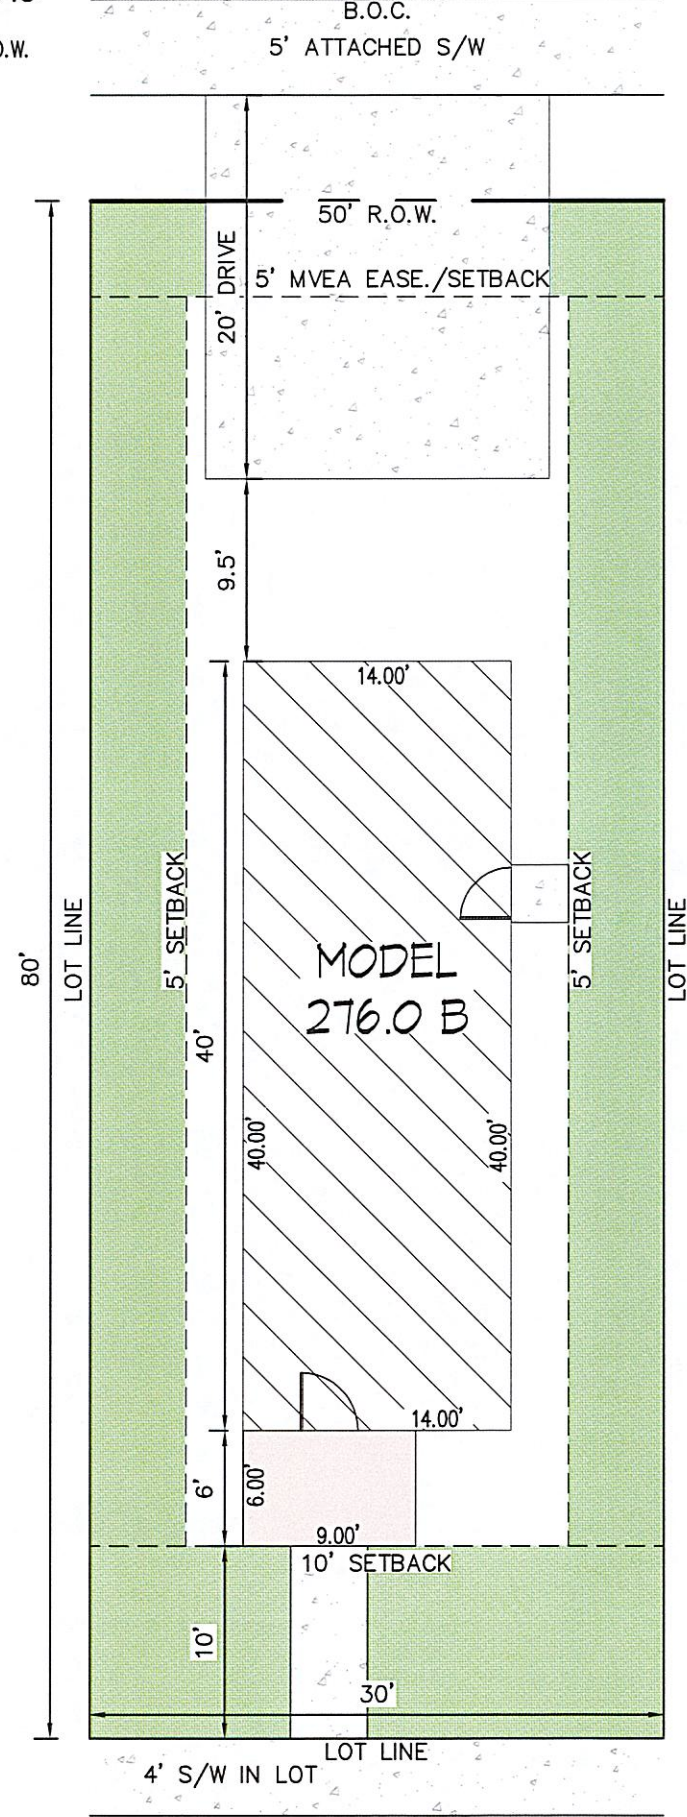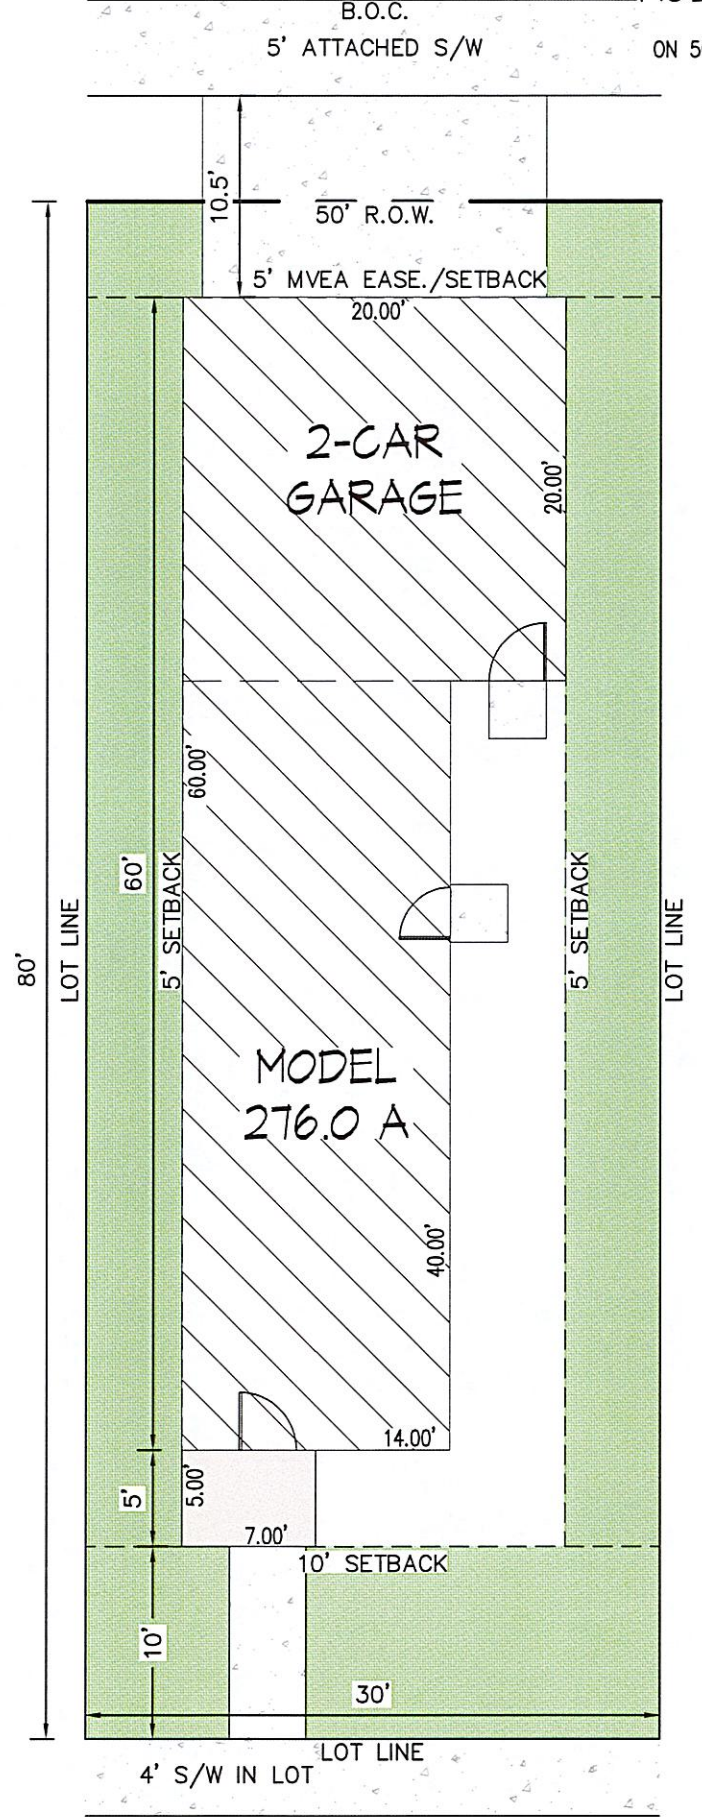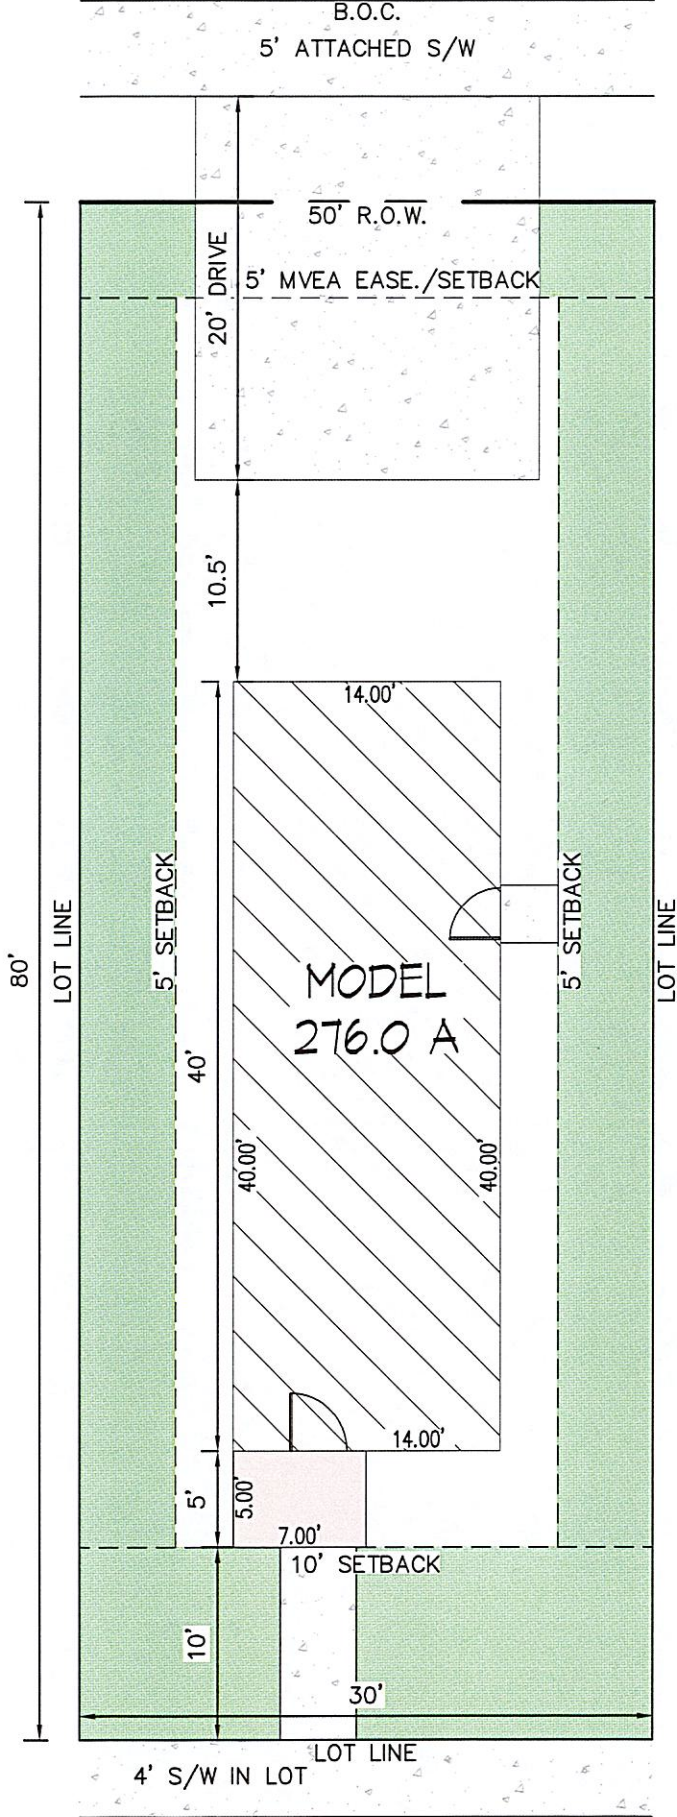

PREAMBLE COLLECTION AT HANNAH
RIDGE FILING NO. 3
MODEL 276.0







A Elevation

✓ (WITH 85' LOT DEPTH)

ON 30' PRIVATE DRIVE AISLE

B Elevation

✗ (WITH 85' LOT DEPTH)

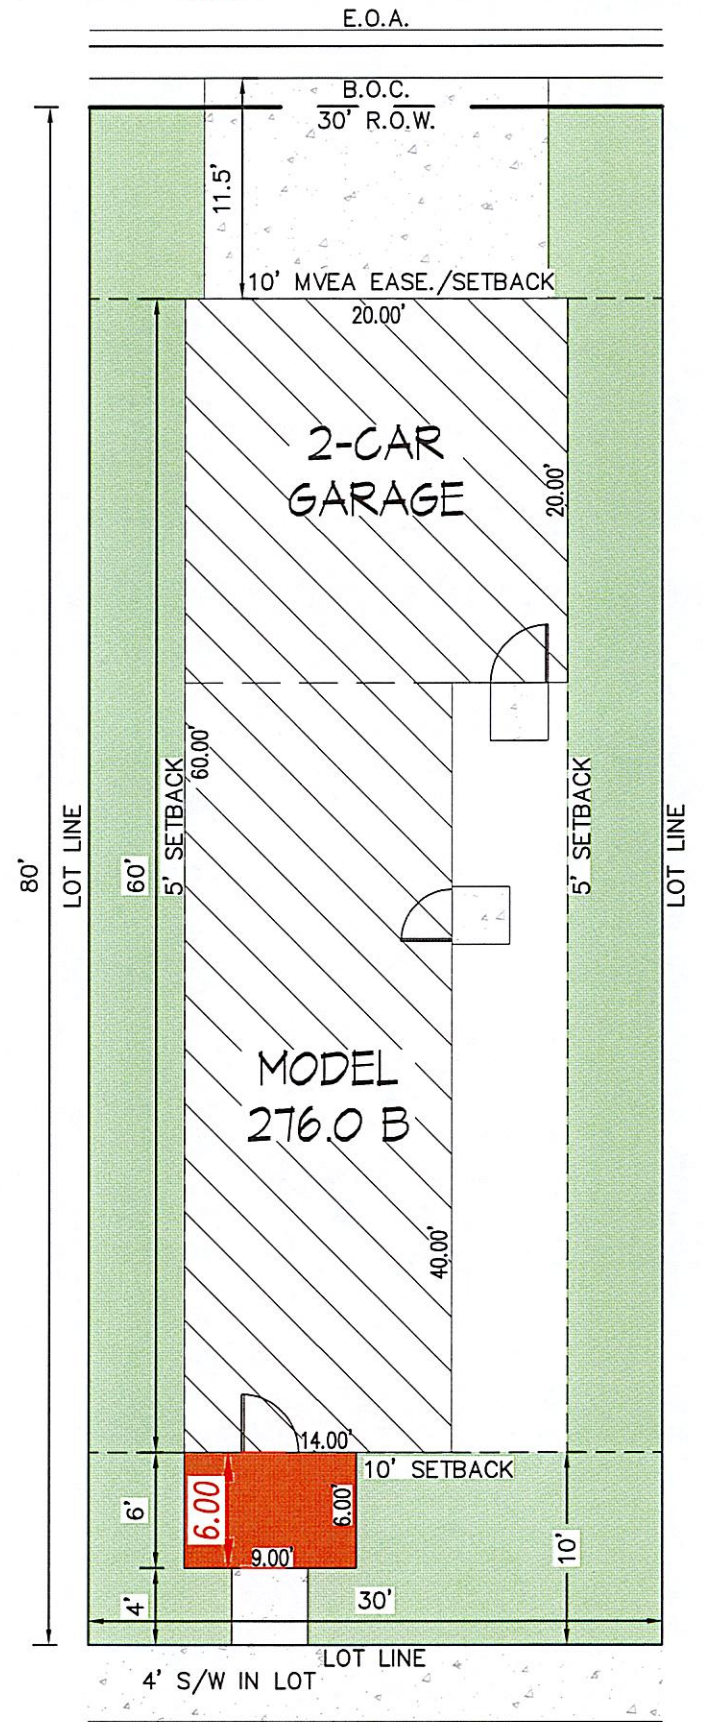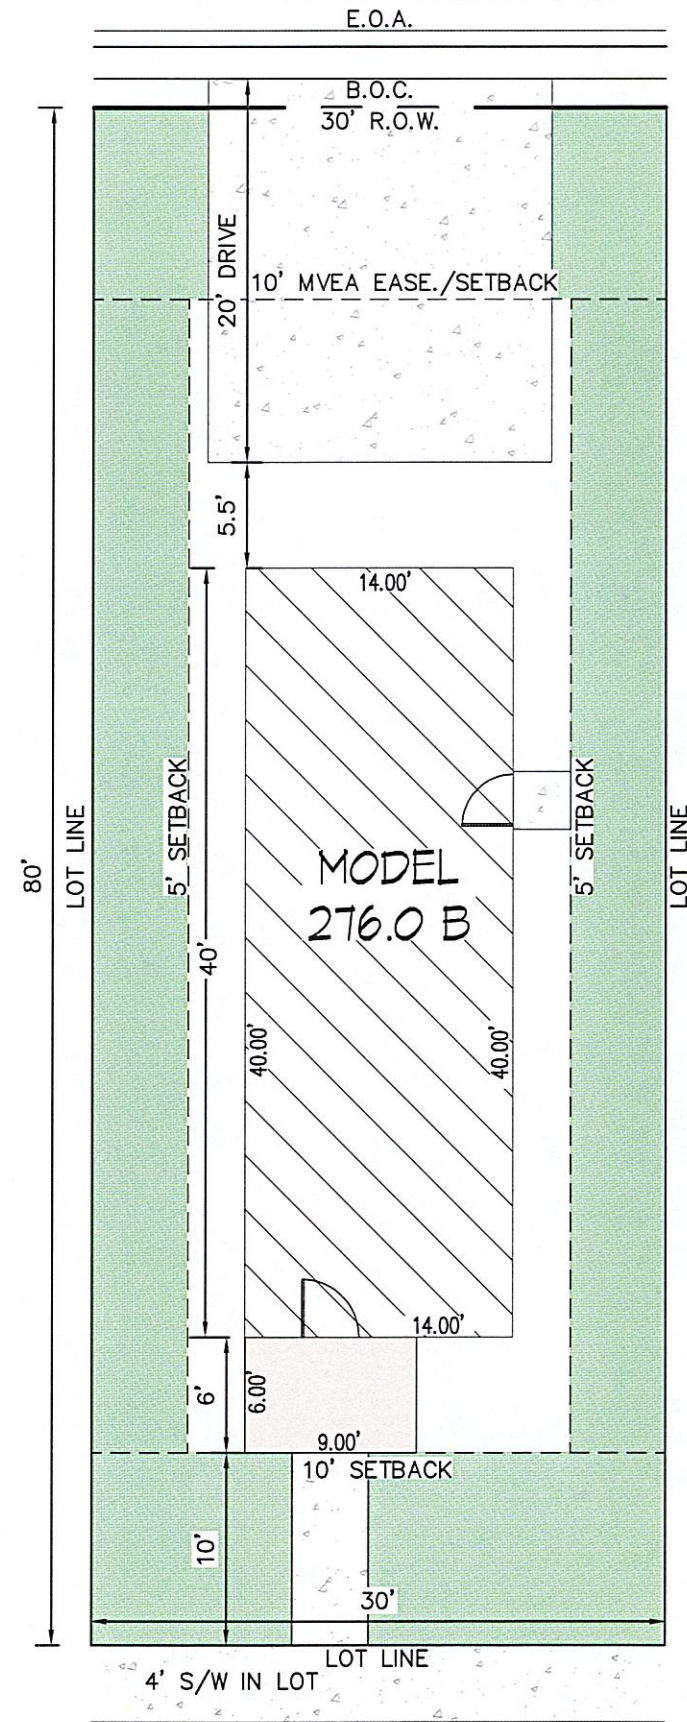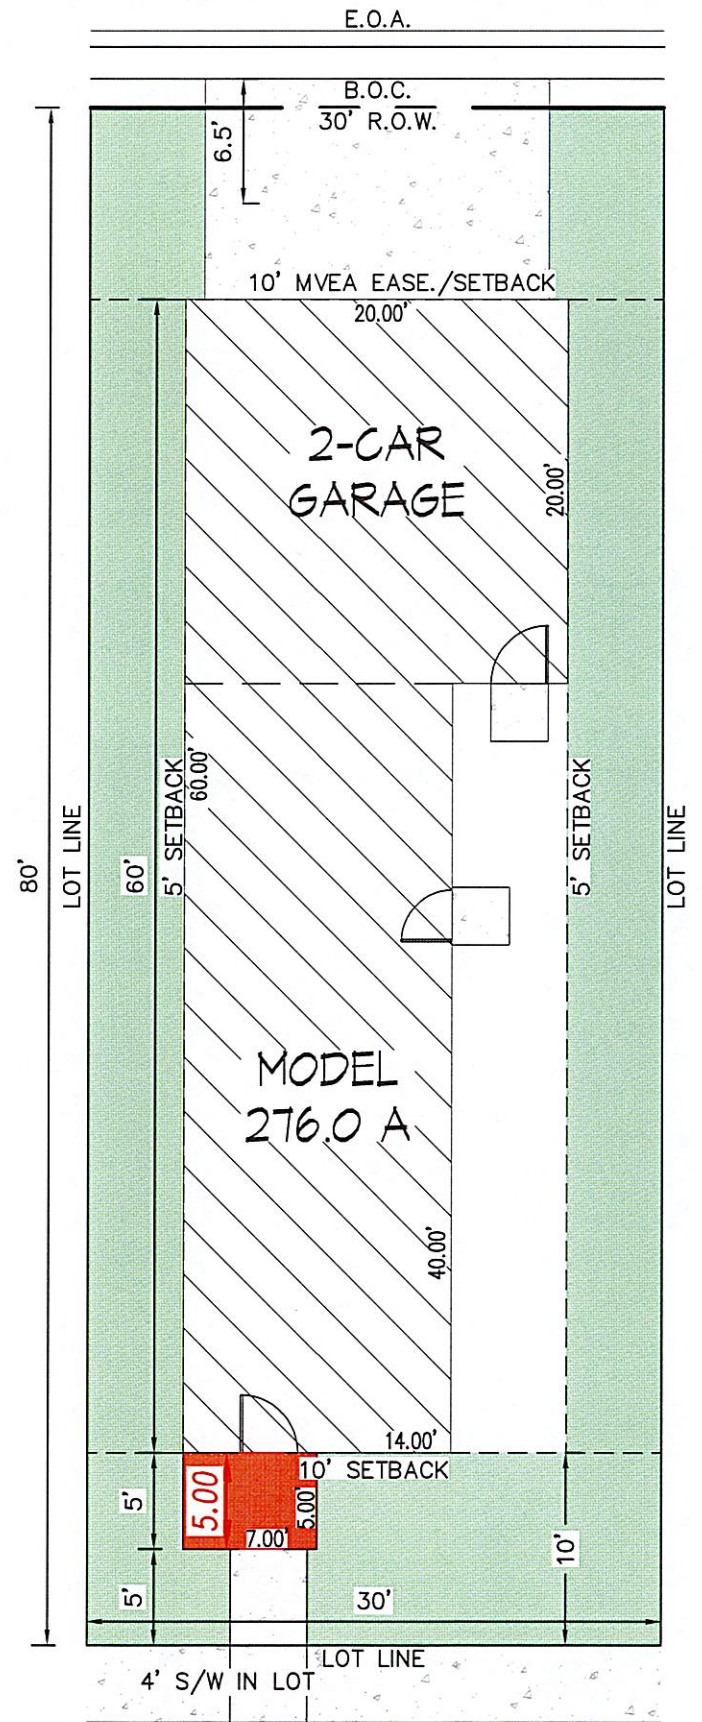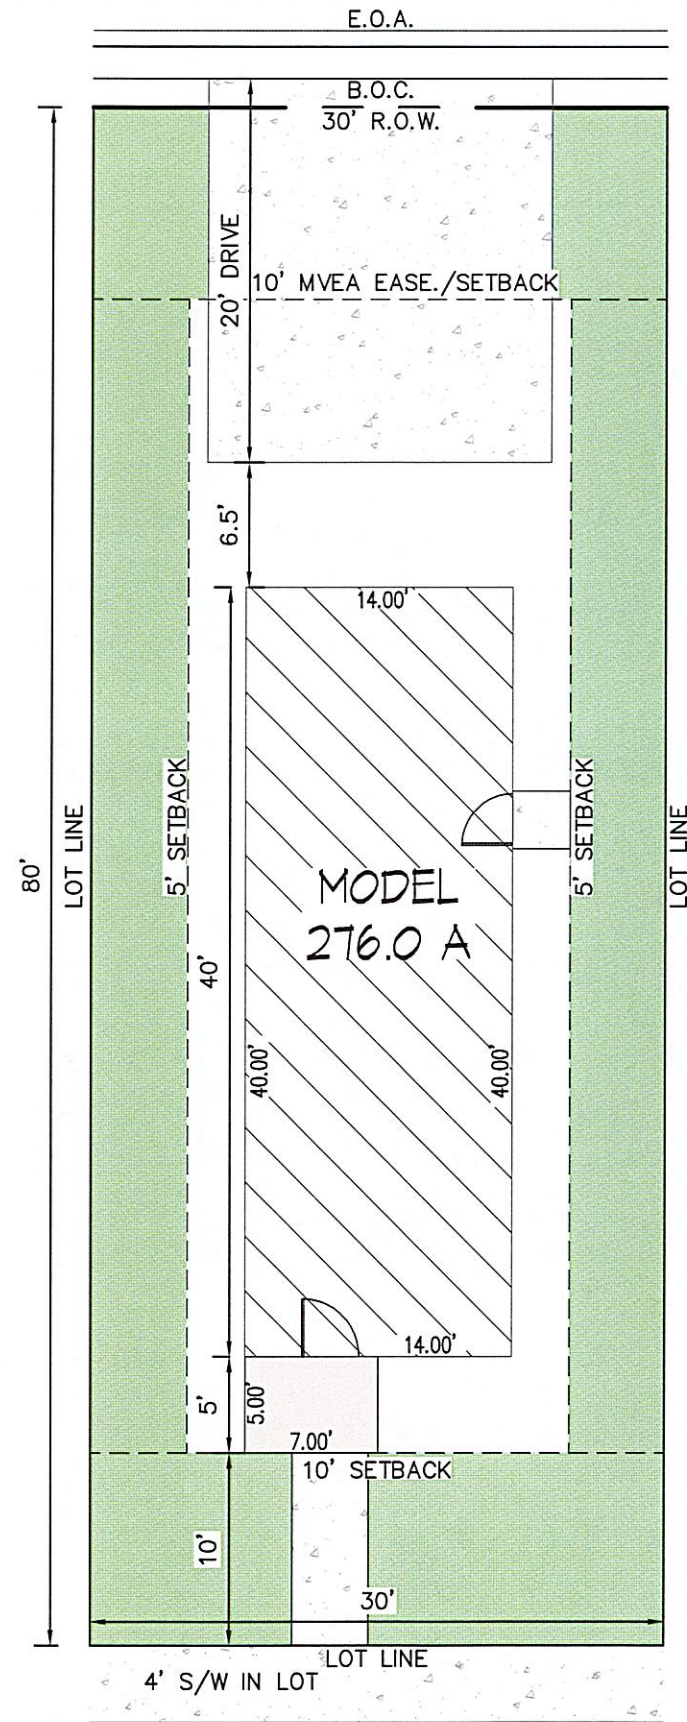

N:\11635\DRAWINGS\EXHIBITS\PREAMBLE\270s HOUSETEMPLATES\80FT LOT.DWG, 12/10/2024 3:58:20 PM, 1:1

E.O.A.

A Elevation

E.O.A.

PREAMBLE COLLECTION AT HANNAH

RIDGE FILING NO. 3
MODEL 277.0

ON 50' PUBLIC R.O.W.

E.O.A.

B Elevation

E.O.A.







B.O.C.
5' ATTACHED S/W

B.O.C.
5' ATTACHED S/W

B.O.C.
5' ATTACHED S/W

B.O.C.
5' ATTACHED S/W

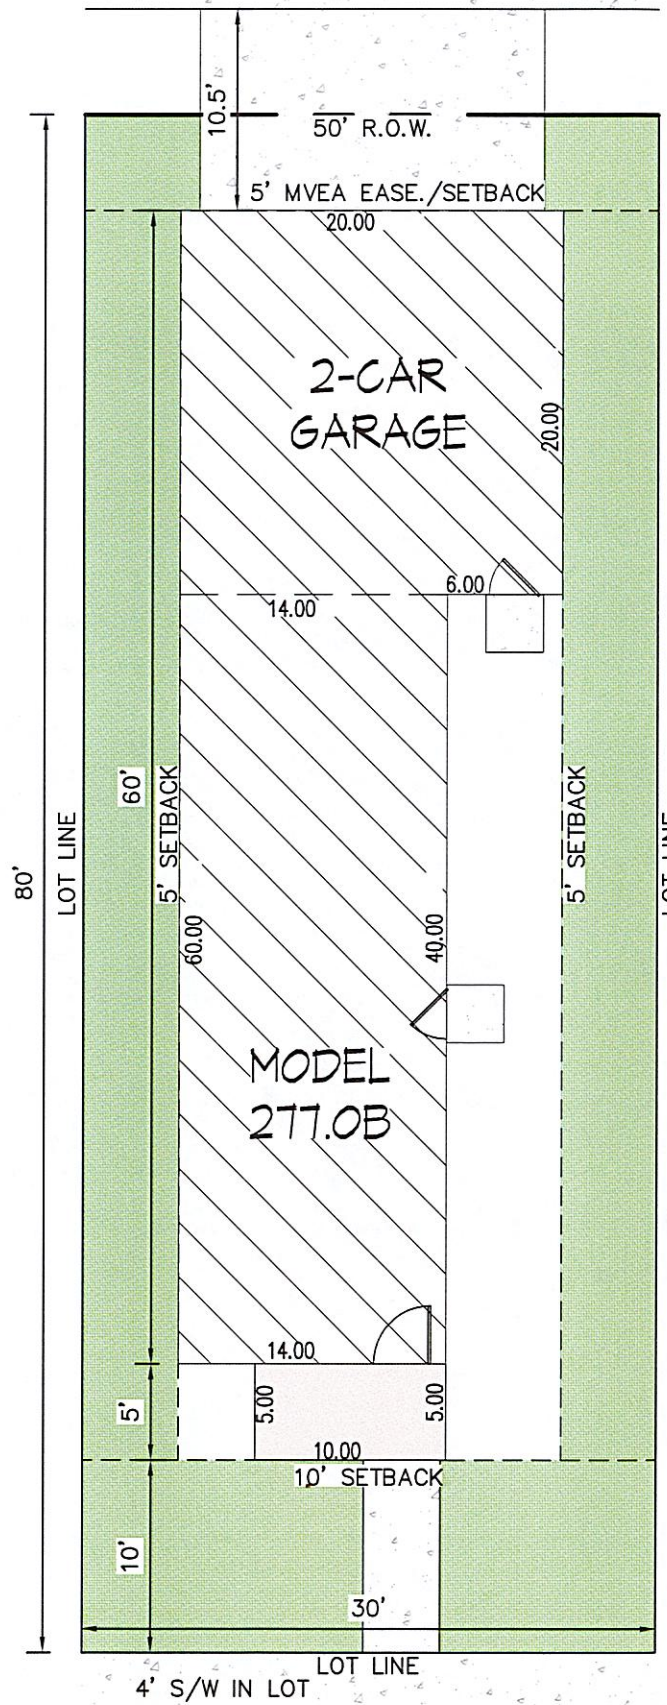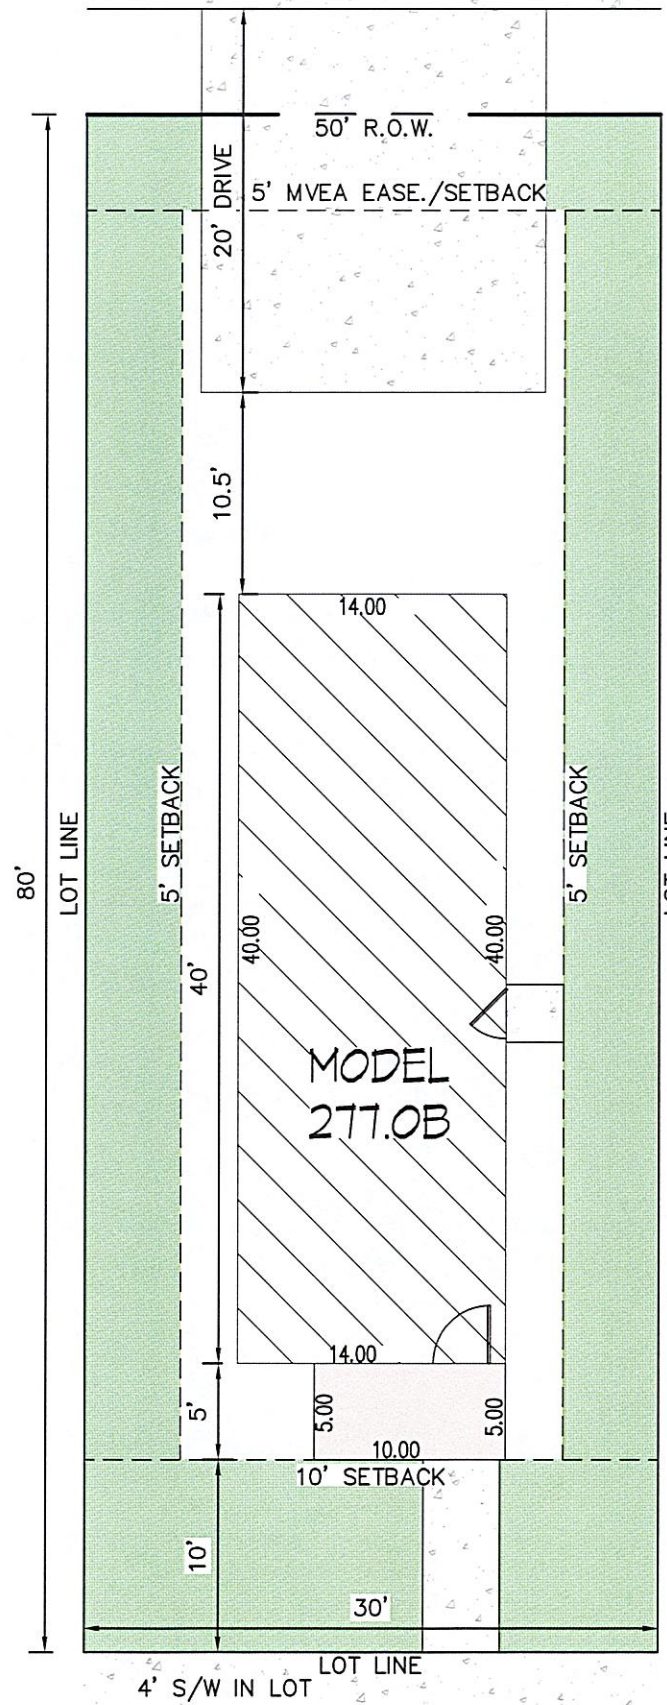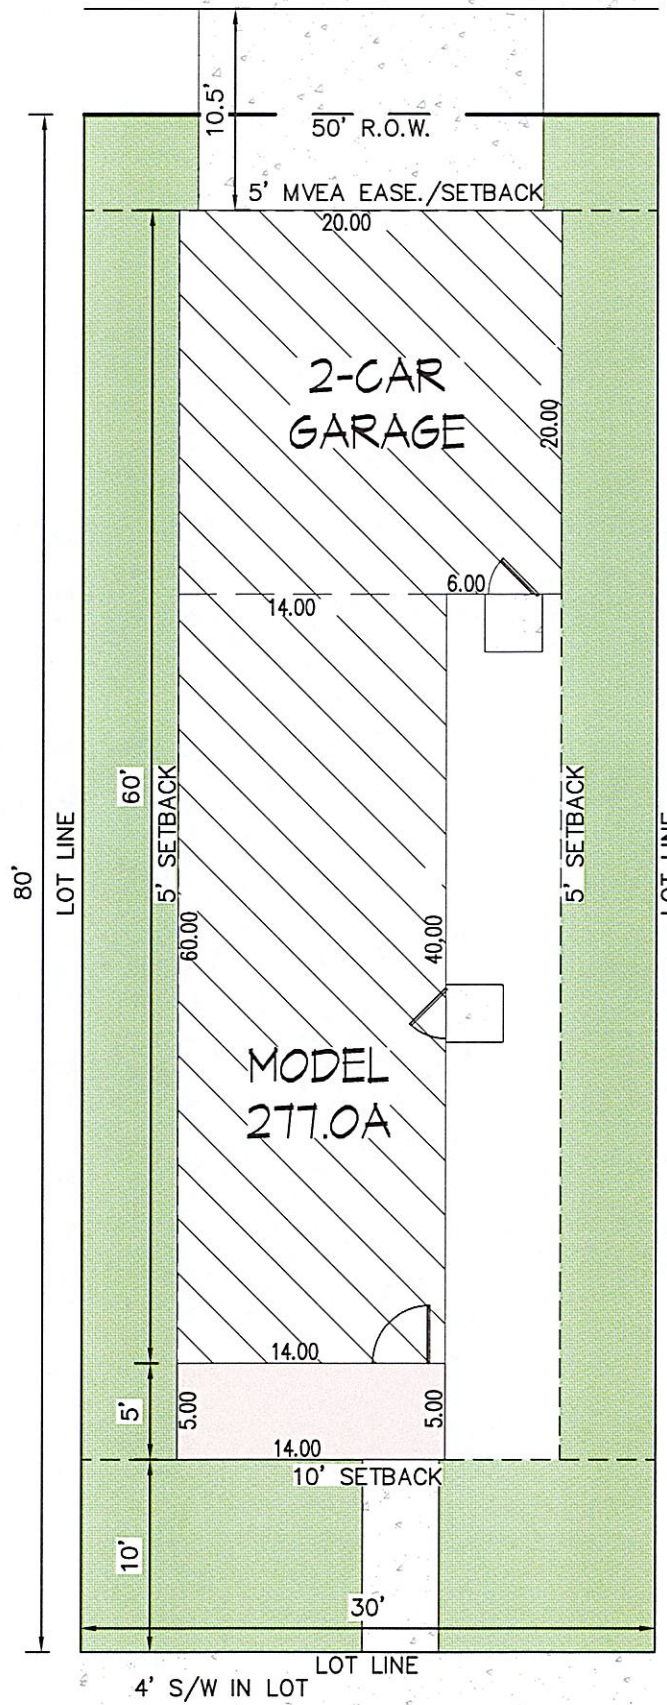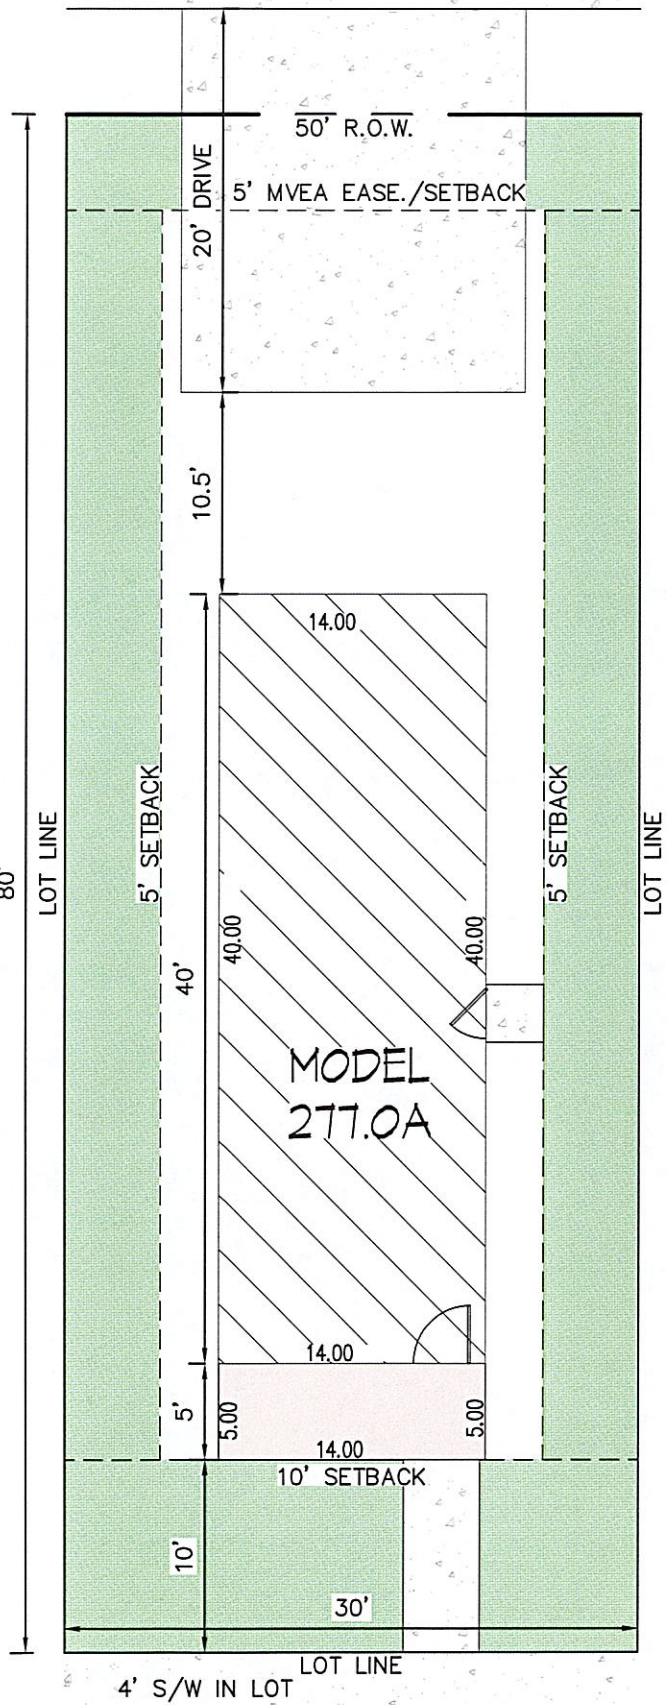

PREAMBLE COLLECTION AT HANNAH
RIDGE FILING NO. 3
MODEL 277.0



A Elevation

(WITH 85' LOT DEPTH)

ON 30' PRIVATE DRIVE AISLE



B Elevation

(WITH 85' LOT DEPTH)



N:\111635\DRAWINGS\EXHIBITS\Preamble\270s House templates 80FT Lot.dwg, 12/10/2024 3:58:38 PM, 1:1

