


LICENSE AGREEMENT AREA

GREY HATCH INDICATES AREA BETWEEN BACK OF SIDEWALK/TRAIL AND NORTH RIGHT-OF-WAY LINE OF FOREST LAKES DRIVE.

LICENSE AGREEMENT IS FOR LANDSCAPING & LANDSCAPE MAINTENANCE WITHIN THE GREY HATCHED AREA

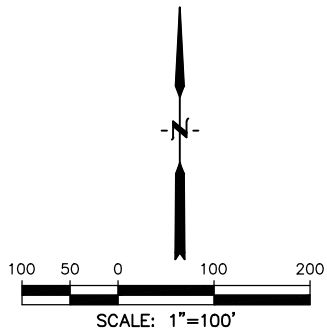

PREPARED BY:


DREXEL, BARRELL & CO.
Engineers • Surveyors
3 SOUTH 7TH STREET
COLORADO SPRINGS, COLORADO 80905
CONTACT: TIM D. McCONNELL, P.E.
(719) 260-4887
BOULDER • COLORADO SPRINGS • GREELEY

CLIENT:


POLO BROWN
COMPANY
514 PIKE AVENUE
CANON CITY, COLORADO 81212
(303) 999-5533

ROW PLANS FOR:

WILLOW SPRINGS RANCH
BAPTIST ROAD & FOREST LAKES DRIVE
MONUMENT, COLORADO

ISSUE	DATE
INITIAL ISSUE	8-10-21
RESUBMITTAL	9-9-21
ROW REVISION	5-31-22
DESIGNED BY:	TDM
DRAWN BY:	KGV
CHECKED BY:	TDM
FILE NAME:	20876-05-ROW

DRAWING SCALE:
HORIZONTAL: 1" = 100"
VERTICAL: N/A

**EXISTING
ROW
PLAN**

PROJECT NO. 20876-05CSCV
DRAWING NO.

ROW1

SHEET: 1 OF 1