

LEGEND

METRO DISTRICT BOUNDARY



PROPOSED GRAVITY LINE



PROPOSED FORCEMAIN (ALT A)



PROPOSED FORCEMAIN (ALT B1)



PROPOSED FORCEMAIN (ALT B2)



PROPOSED FORCEMAIN (ALT C)



OFFSITE SANITARY IMPROVEMENT DESCRIPTIONS:

ALTERNATIVES FOR CONVEYANCE AND TREATMENT:


RED: WOODMEN HILLS METROPOLITAN DISTRICT

GREEN: MERIDIAN RANCH METROPOLITAN DISTRICT

YELLOW: CHEROKEE METROPOLITAN DISTRICT

NOTE: FOR ALL THREE ALTERNATIVES, IT IS ANTICIPATED TO HAVE:

- DUAL FORCE MAINS 8"-16"
- GRAVITY LINES 15"-21"

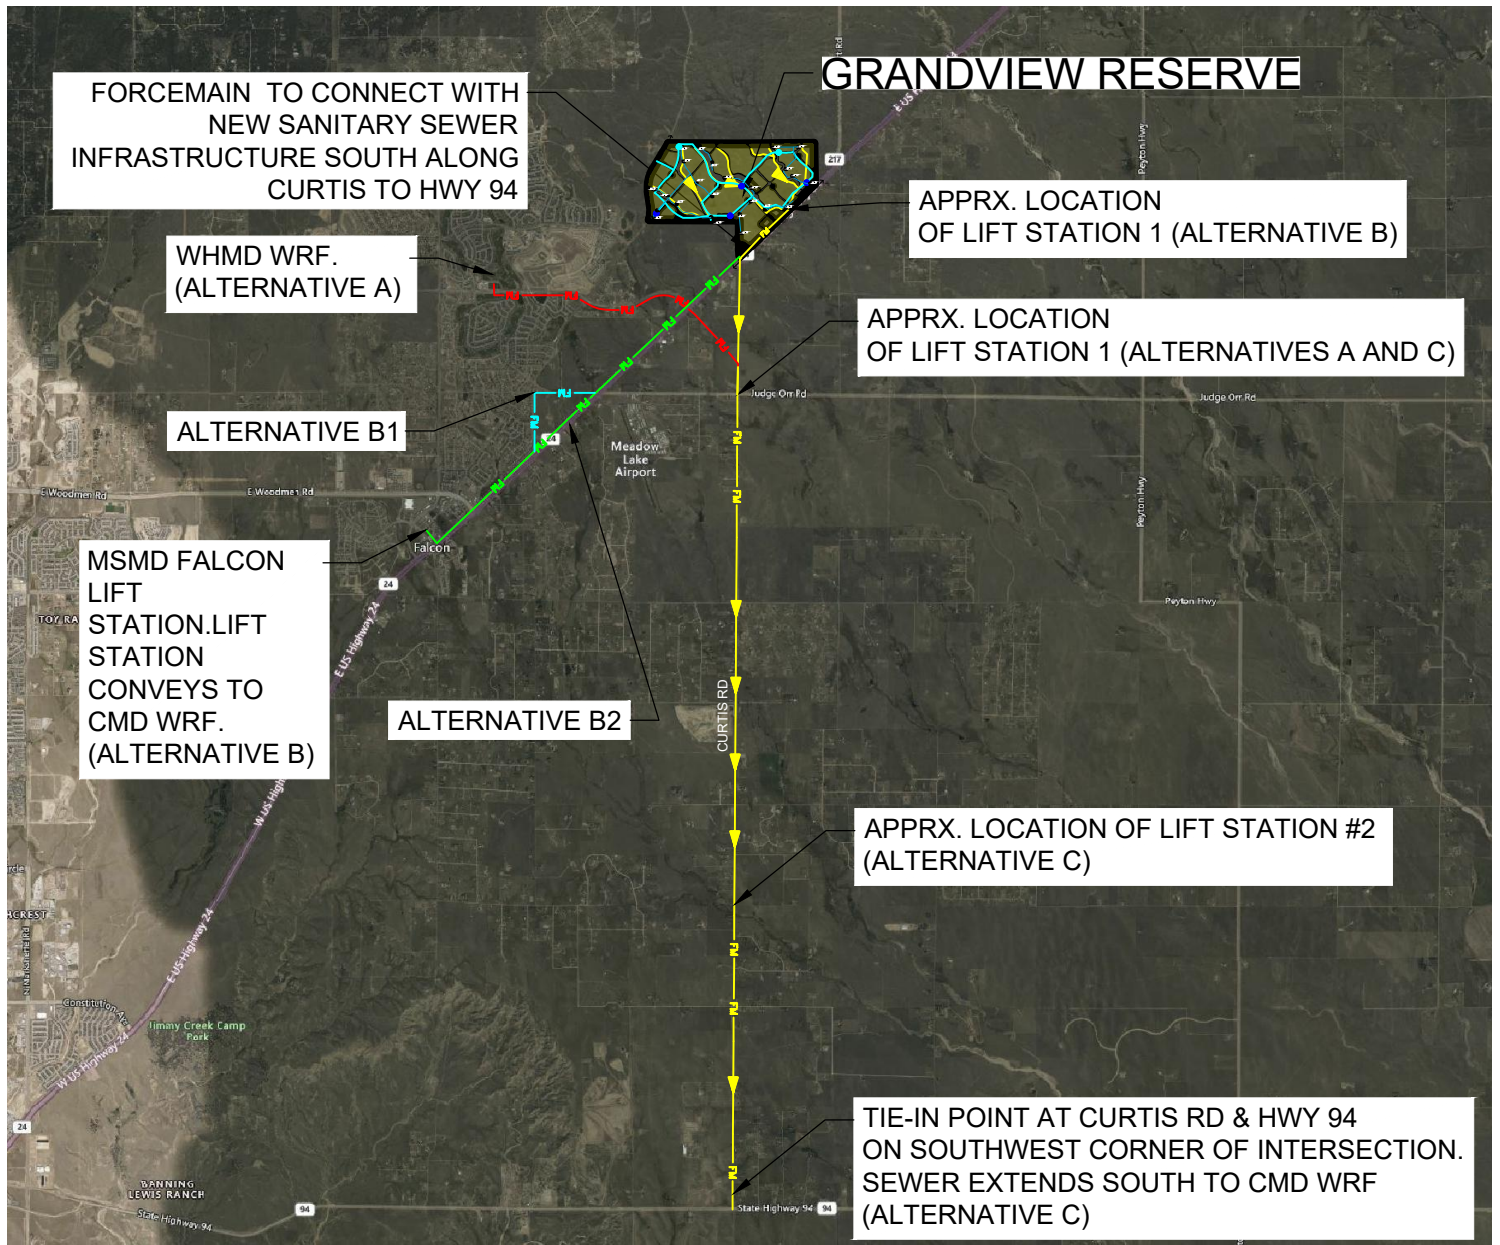

HRGreen.com

GRANDVIEW RESERVE
 METROPOLITAN DISTRICT
 OFFSITE SANITARY SEWER

SHEET

1

SCALE: 1" = 10000'
 DATE: 2/16/2023

HR GREEN Xrefs: 01-DV-CONCEPT; xgt-1-AV01