



Approximate Scale
1" = 100'

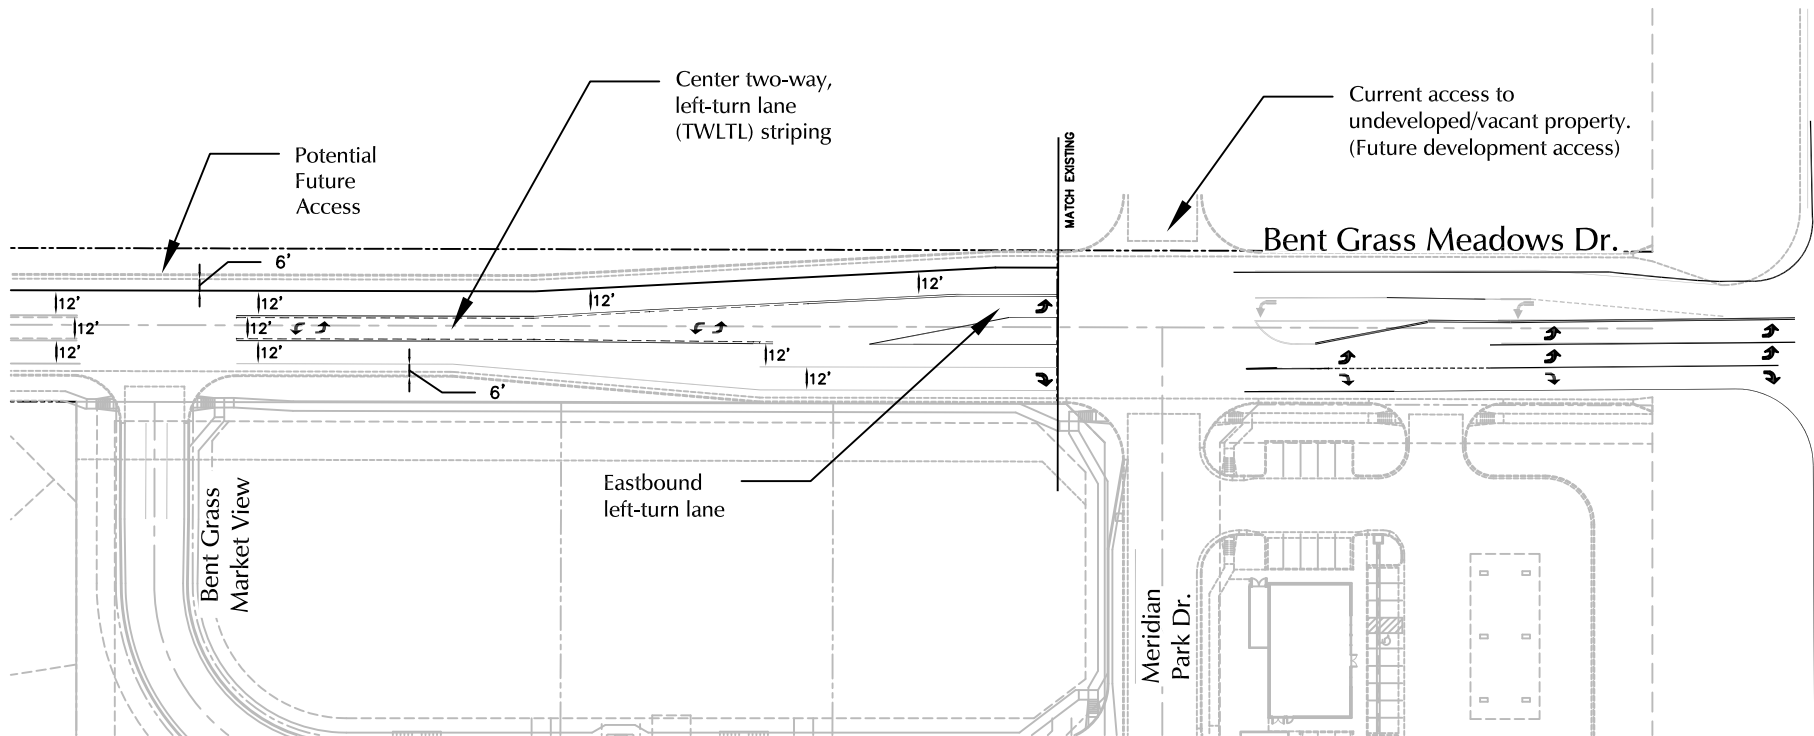


Figure 12

Recommended Left Turn Lane Restriping - Bent Grass Meadows Dr.

Bent Grass East Commercial Filing 3 (LSC #204660)