



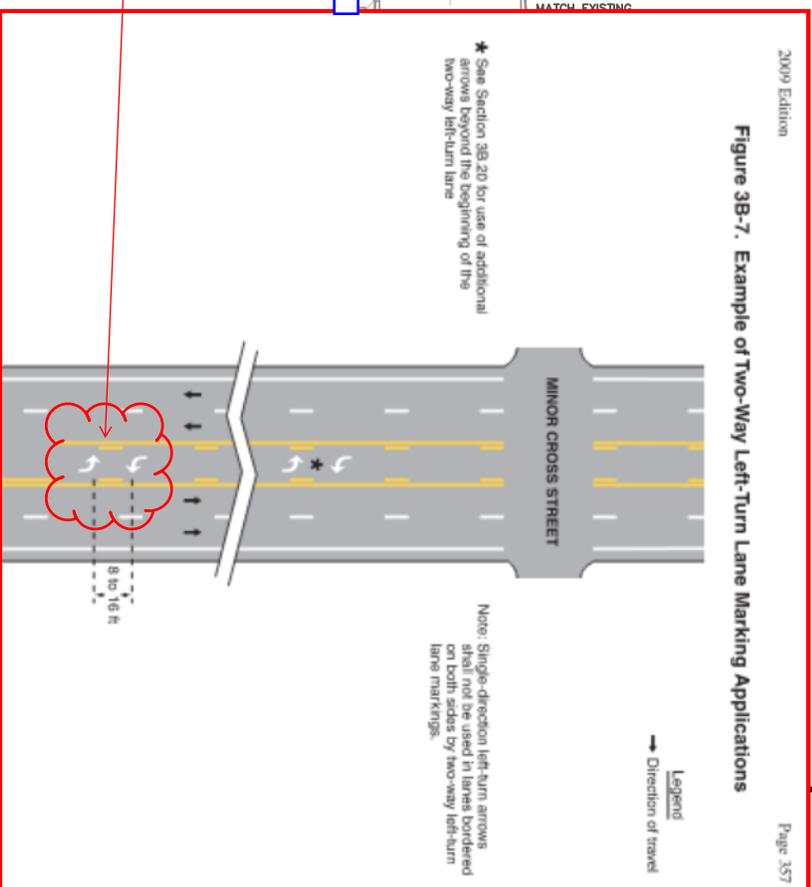

Approximate Scale  
1" = 100'

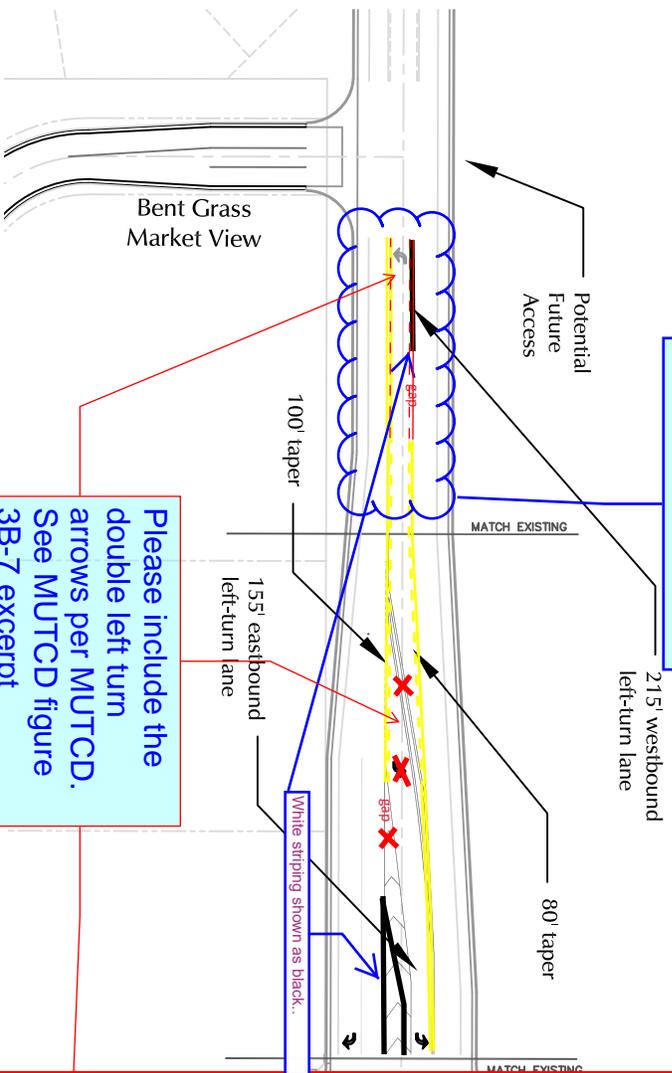

Variation with Two-Way, Left-Turn Lane (TWLTL) striping

# Recommended Left Turn Lane Restriping - Bent Grass Meadows Dr.

Figure 12

Bent Grass East Commercial Filing 3 (LSC #204660)

