




Approximate Scale
1" = 100'

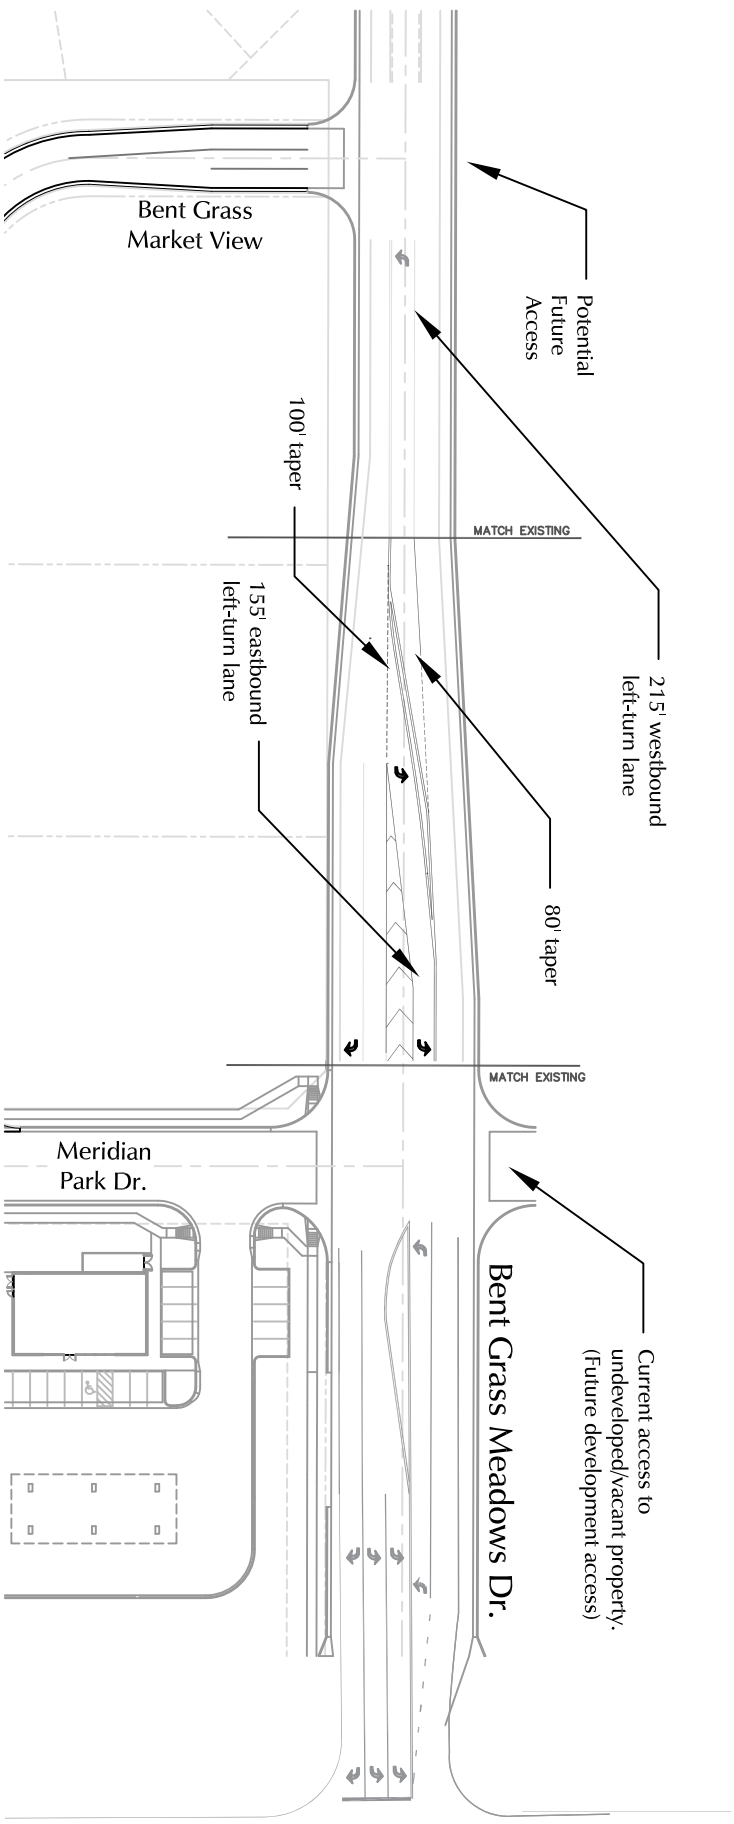

Recommended Left Turn Lane Restriping - Bent Grass Meadows Dr.



Figure 12

Bent Grass East Commercial Filing 3 (LSC #204660)