


WATER QUALITY CAPTURE PLAN VOLLMER NORTH

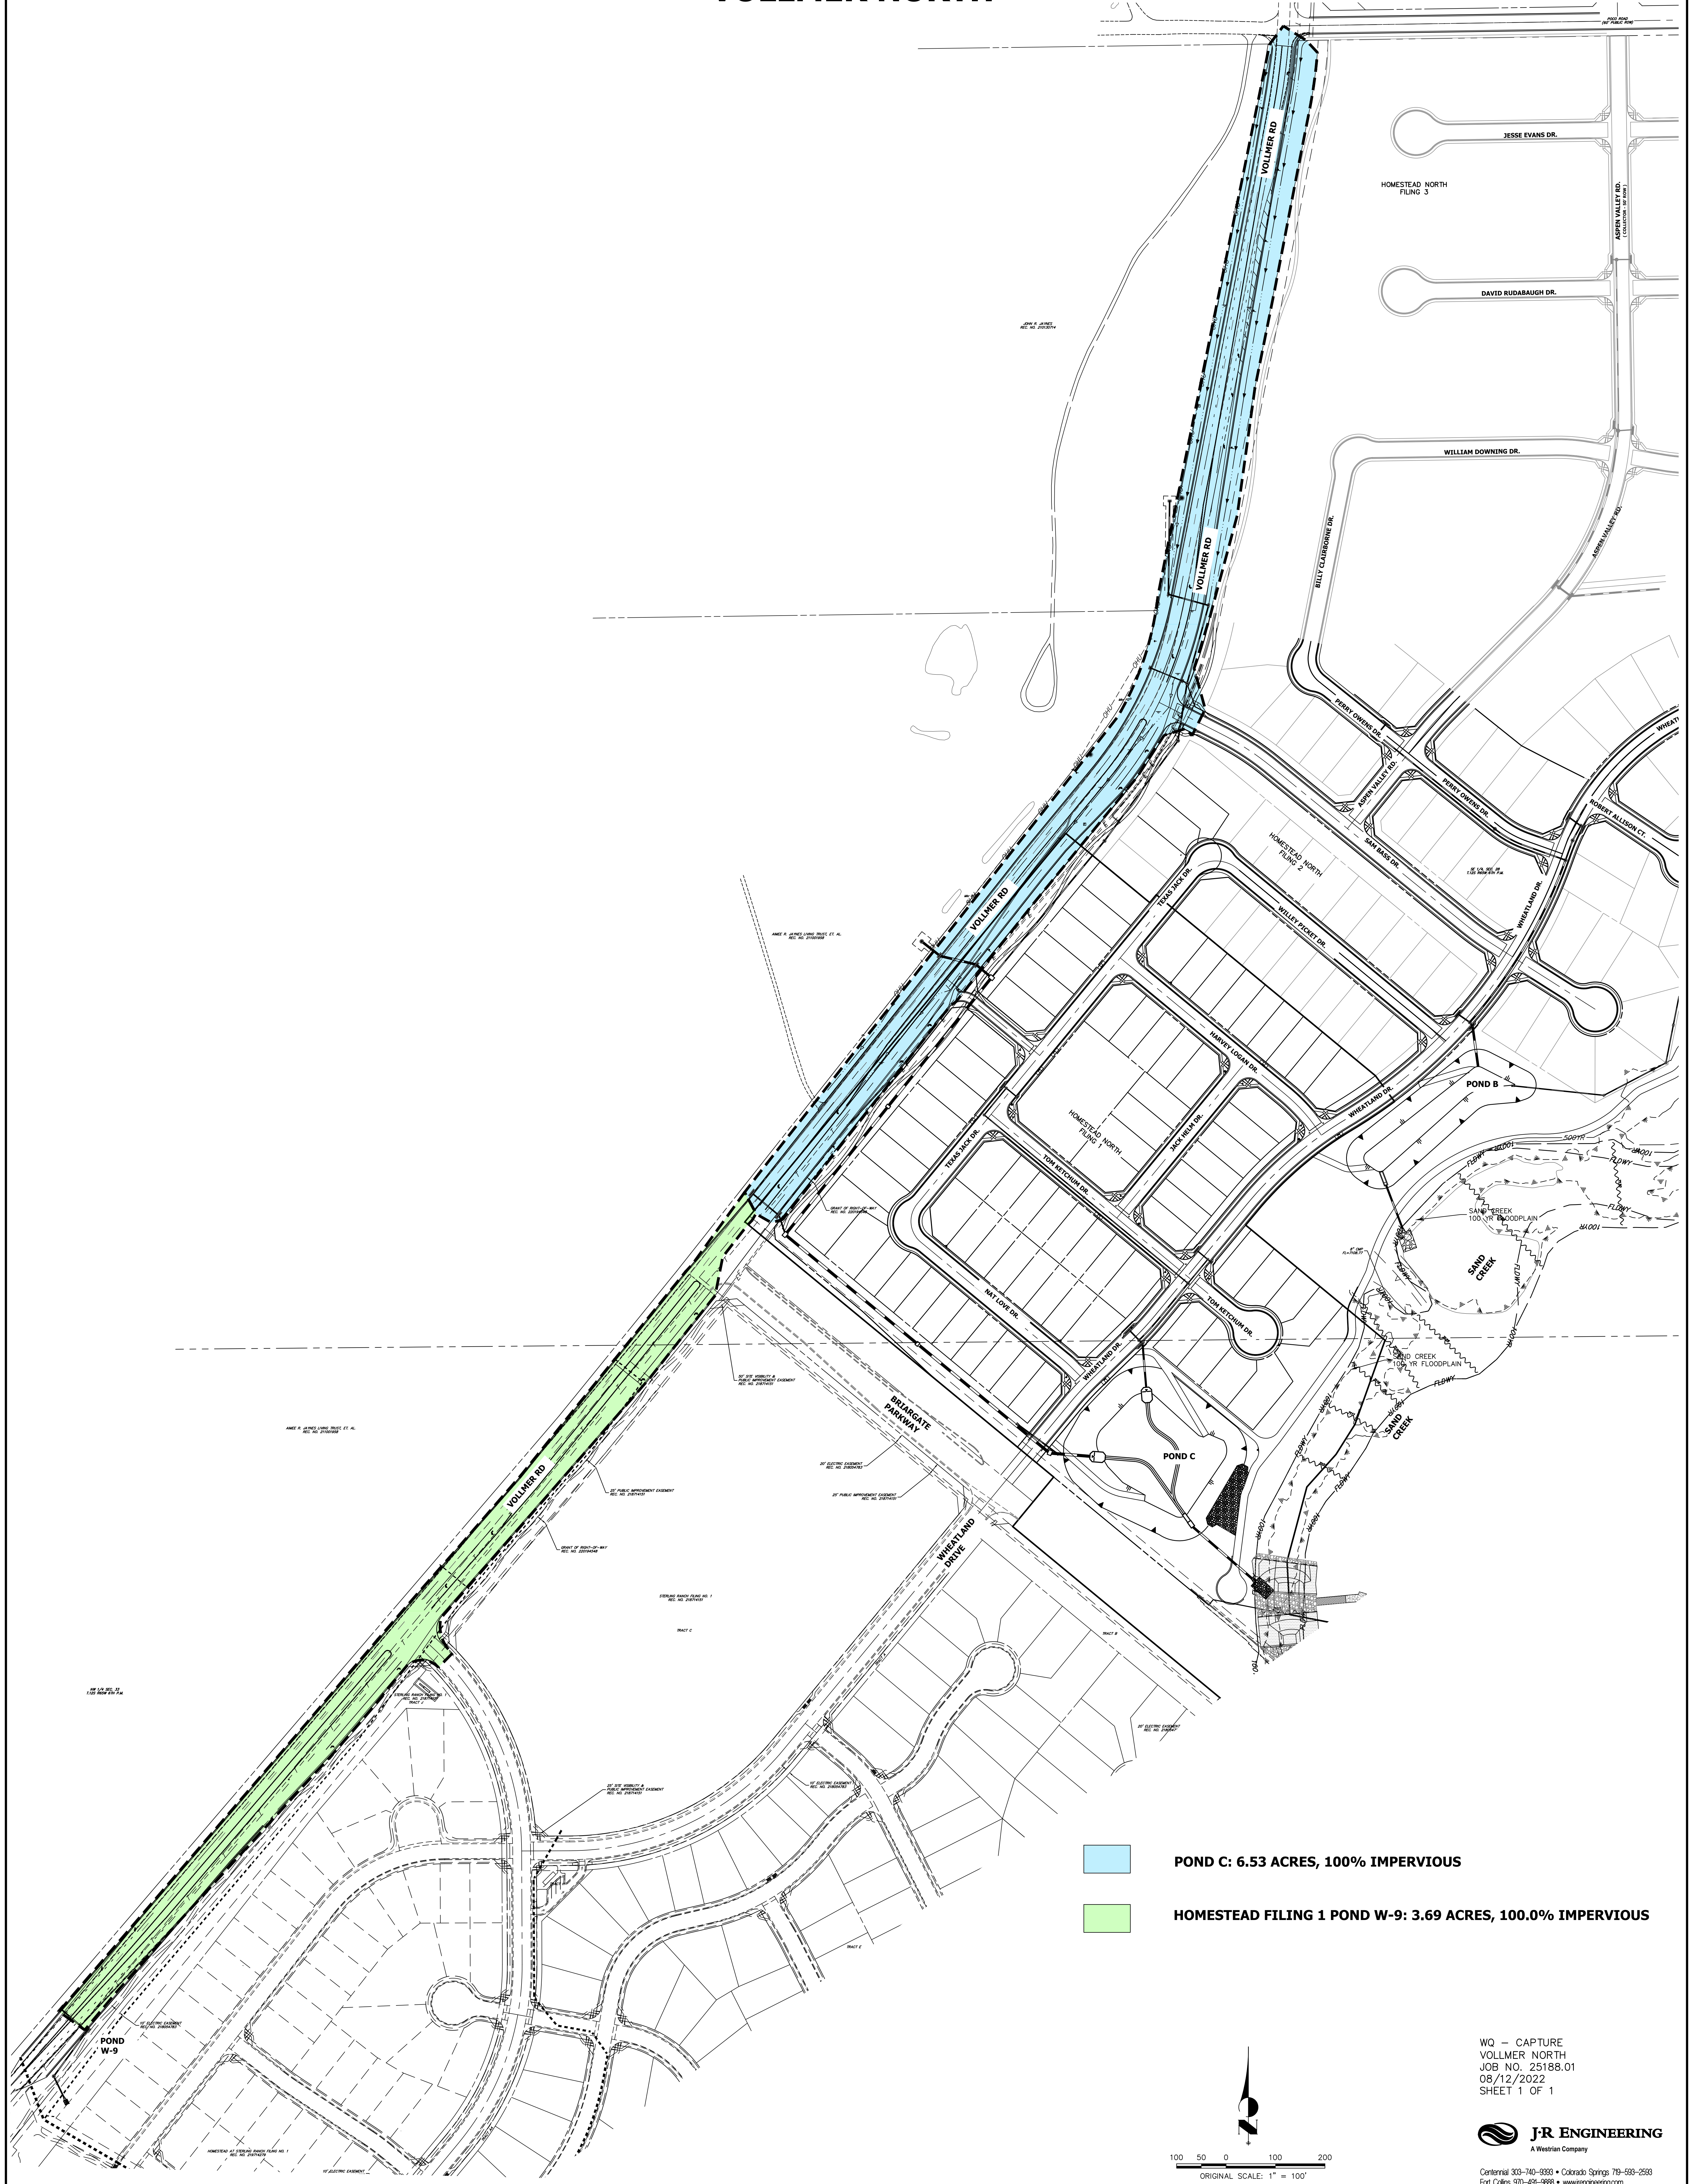

POND C: 6.53 ACRES, 100% IMPERVIOUS

HOMESTEAD FILING 1 POND W-9: 3.69 ACRES, 100.0% IMPERVIOUS

WQ - CAPTURE
 VOLLMER NORTH
 JOB NO. 25188.01
 08/12/2022
 SHEET 1 OF 1



Centennial 303-740-9393 • Colorado Springs 719-593-2593
 Fort Collins 970-491-9888 • www.jrengineering.com