


Some of this overlaps with the Filing 2 Voller Road plans (CDR-20-005). Verify latest plans.

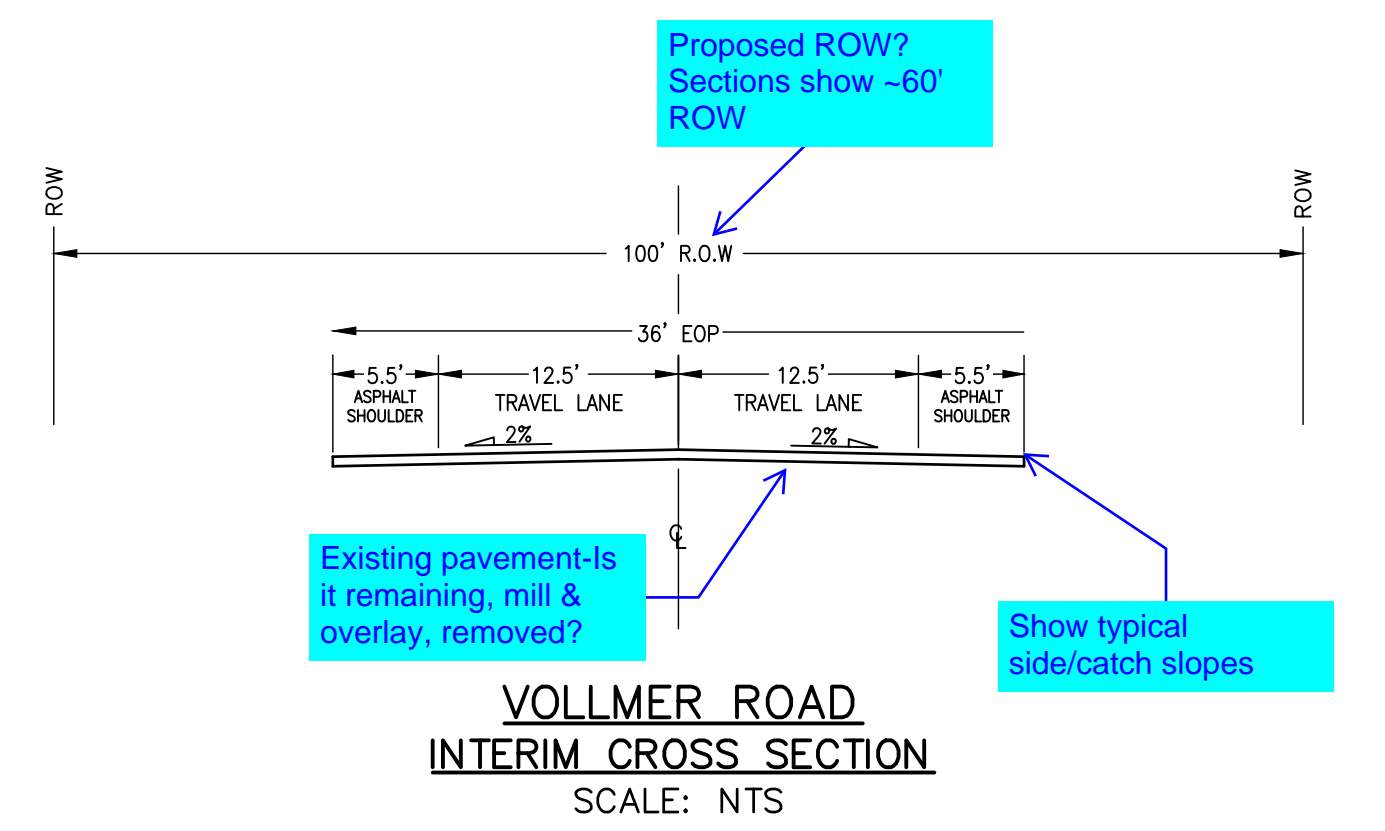

INTERIM VOLLER ROAD - BARBARICK SECTIONS
STERLING RANCH
JOB NO. 25188.01
11-12-2021
SHEET 1 OF 1



Central 303-742-8333 • Colorado Springs 719-593-2593
Fort Collins 970-491-9888 • www.jrengineering.com