


This scope of work is Sterling Ranch's responsibility per the updated traffic studies. The next in this concept will be expanded to full cd's with the next submittal

LEGEND

- PROPOSED FULL DEPTH ASPHALT
- EX. PROPERTY LINE
- EX. EASEMENT LINE
- RIGHT OF WAY
- EX. CONTOURS
- PROPOSED CONTOURS

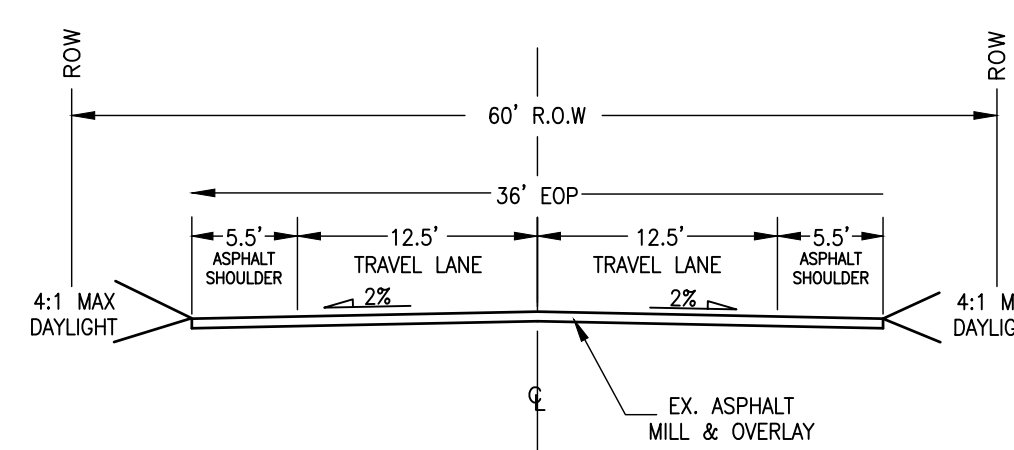

VOLLMER ROAD
INTERIM CROSS SECTION
SCALE: NTS

INTERIM VOLLMER ROAD -
BARBARICK SECTIONS
STERLING RANCH
JOB NO. 25188.01
05-18-2022
SHEET 1 OF 1



Central 303-742-8333 • Colorado Springs 719-593-2993
Fort Collins 970-491-9888 • www.jrengineering.com