


S:\SCM\Projects\Widefield Booster 2 Pump Station\Project Elec\Widefield Booster Pump 2 Elec.dwg
 2/20/2017 11:52 AM By: Josh Ayers

Schedule							
Label	Manufacturer	Catalog Number	Description	Lamp	Lumens Per Lamp	Light Loss Factor	Wattage
W	Lithonia Lighting	DSXW1 LED 10C 350 40K T3M MVOLT	DSXW1 LED WITH (1) 10 LED LIGHT ENGINES, TYPE T3M OPTIC, 4000K, @ 350mA.	LED	1488	0.88	13.3

Statistics						
Description	Symbol	Avg	Max	Min	Max/Min	Avg/Min
Calc Zone #1	+	0.3 fc	2.0 fc	0.0 fc	N/A	N/A


Chavez Tiffany & Ayers
 Engineering Corporation
 611 North Nevada Avenue
 Colorado Springs, Colorado 80903
 P (719)636-0021

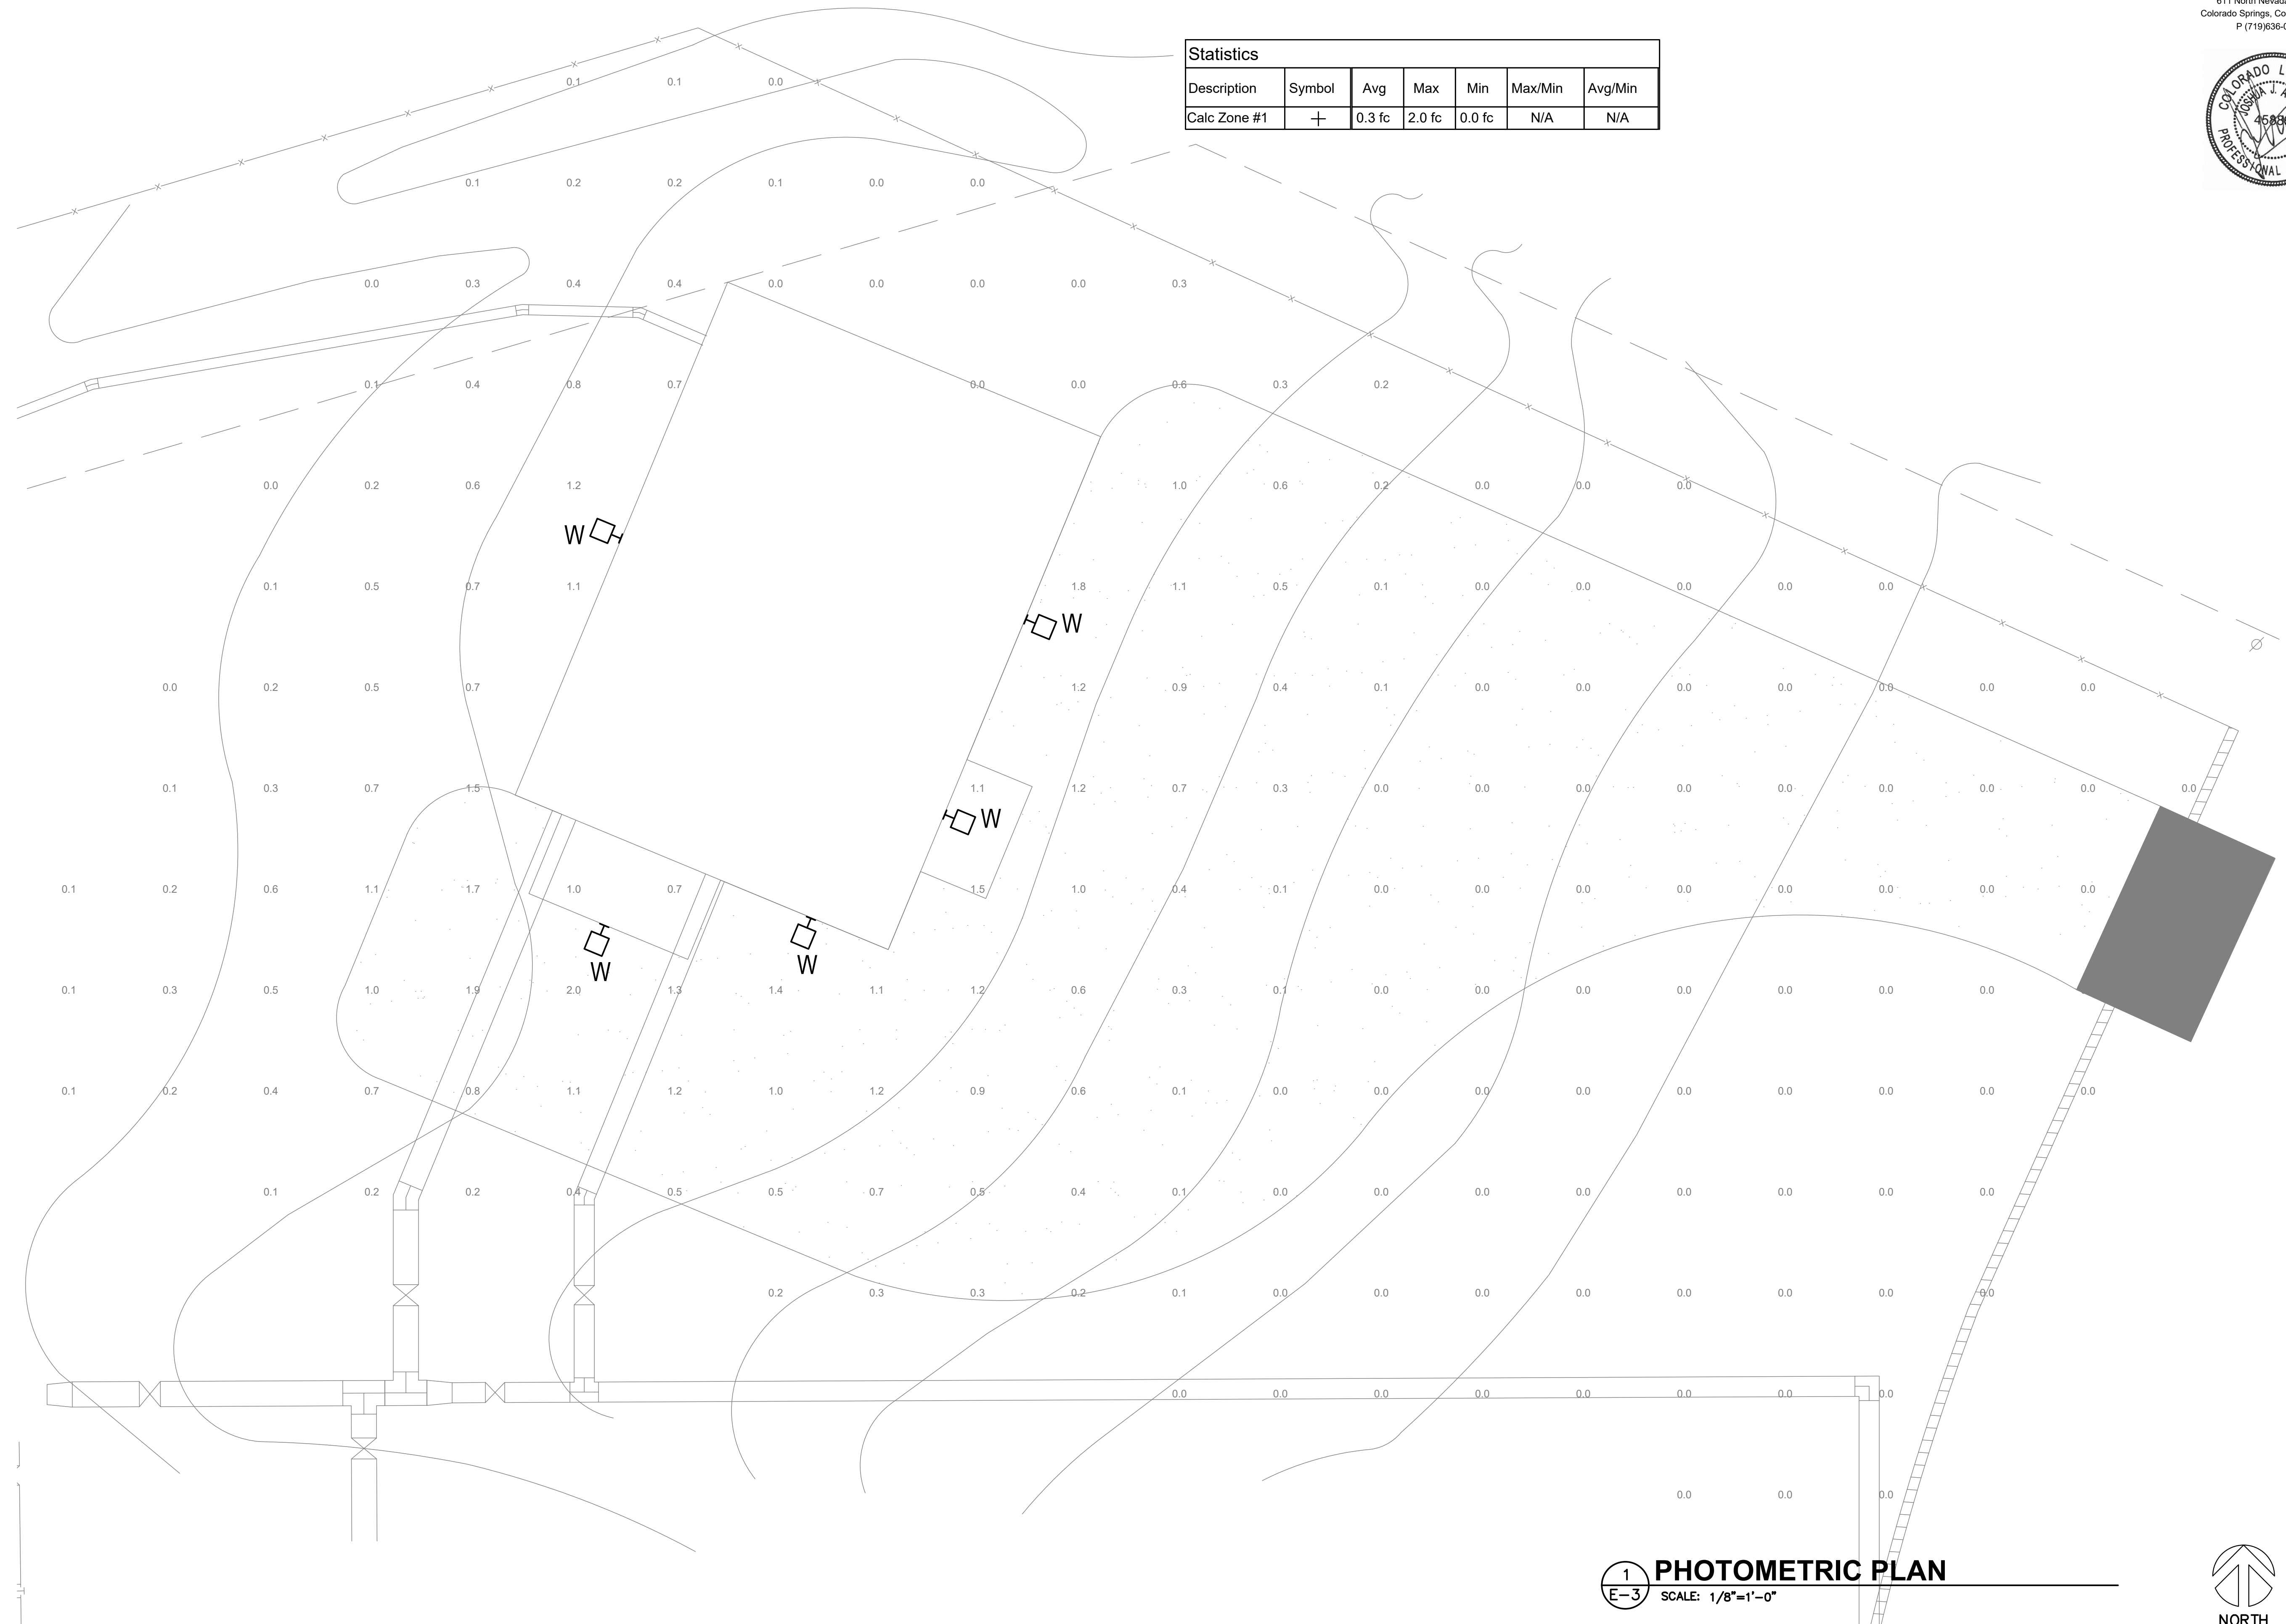

1 PHOTOMETRIC PLAN
 E-3 SCALE: 1/8"=1'-0"



JDS-HYDRO CONSULTANTS, INC.
 5540 TECH CENTER DR. SUITE 100
 Colorado Springs, Colorado 80919
 (719) 227-0072

WIDEFIELD WATER AND SANITATION DISTRICT
 BOOSTER 2 PUMP STATION

Project No.: **102.104**
 Scale: **AS NOTED**
 Date: **01/17/2020**
 Design: **JJA**
 Drawn: **JJA**
 Check: **JJA**
 Revised: