


BARBARICK WASTE TRANSFER STATION

SITE PLAN / AERIAL EXHIBIT

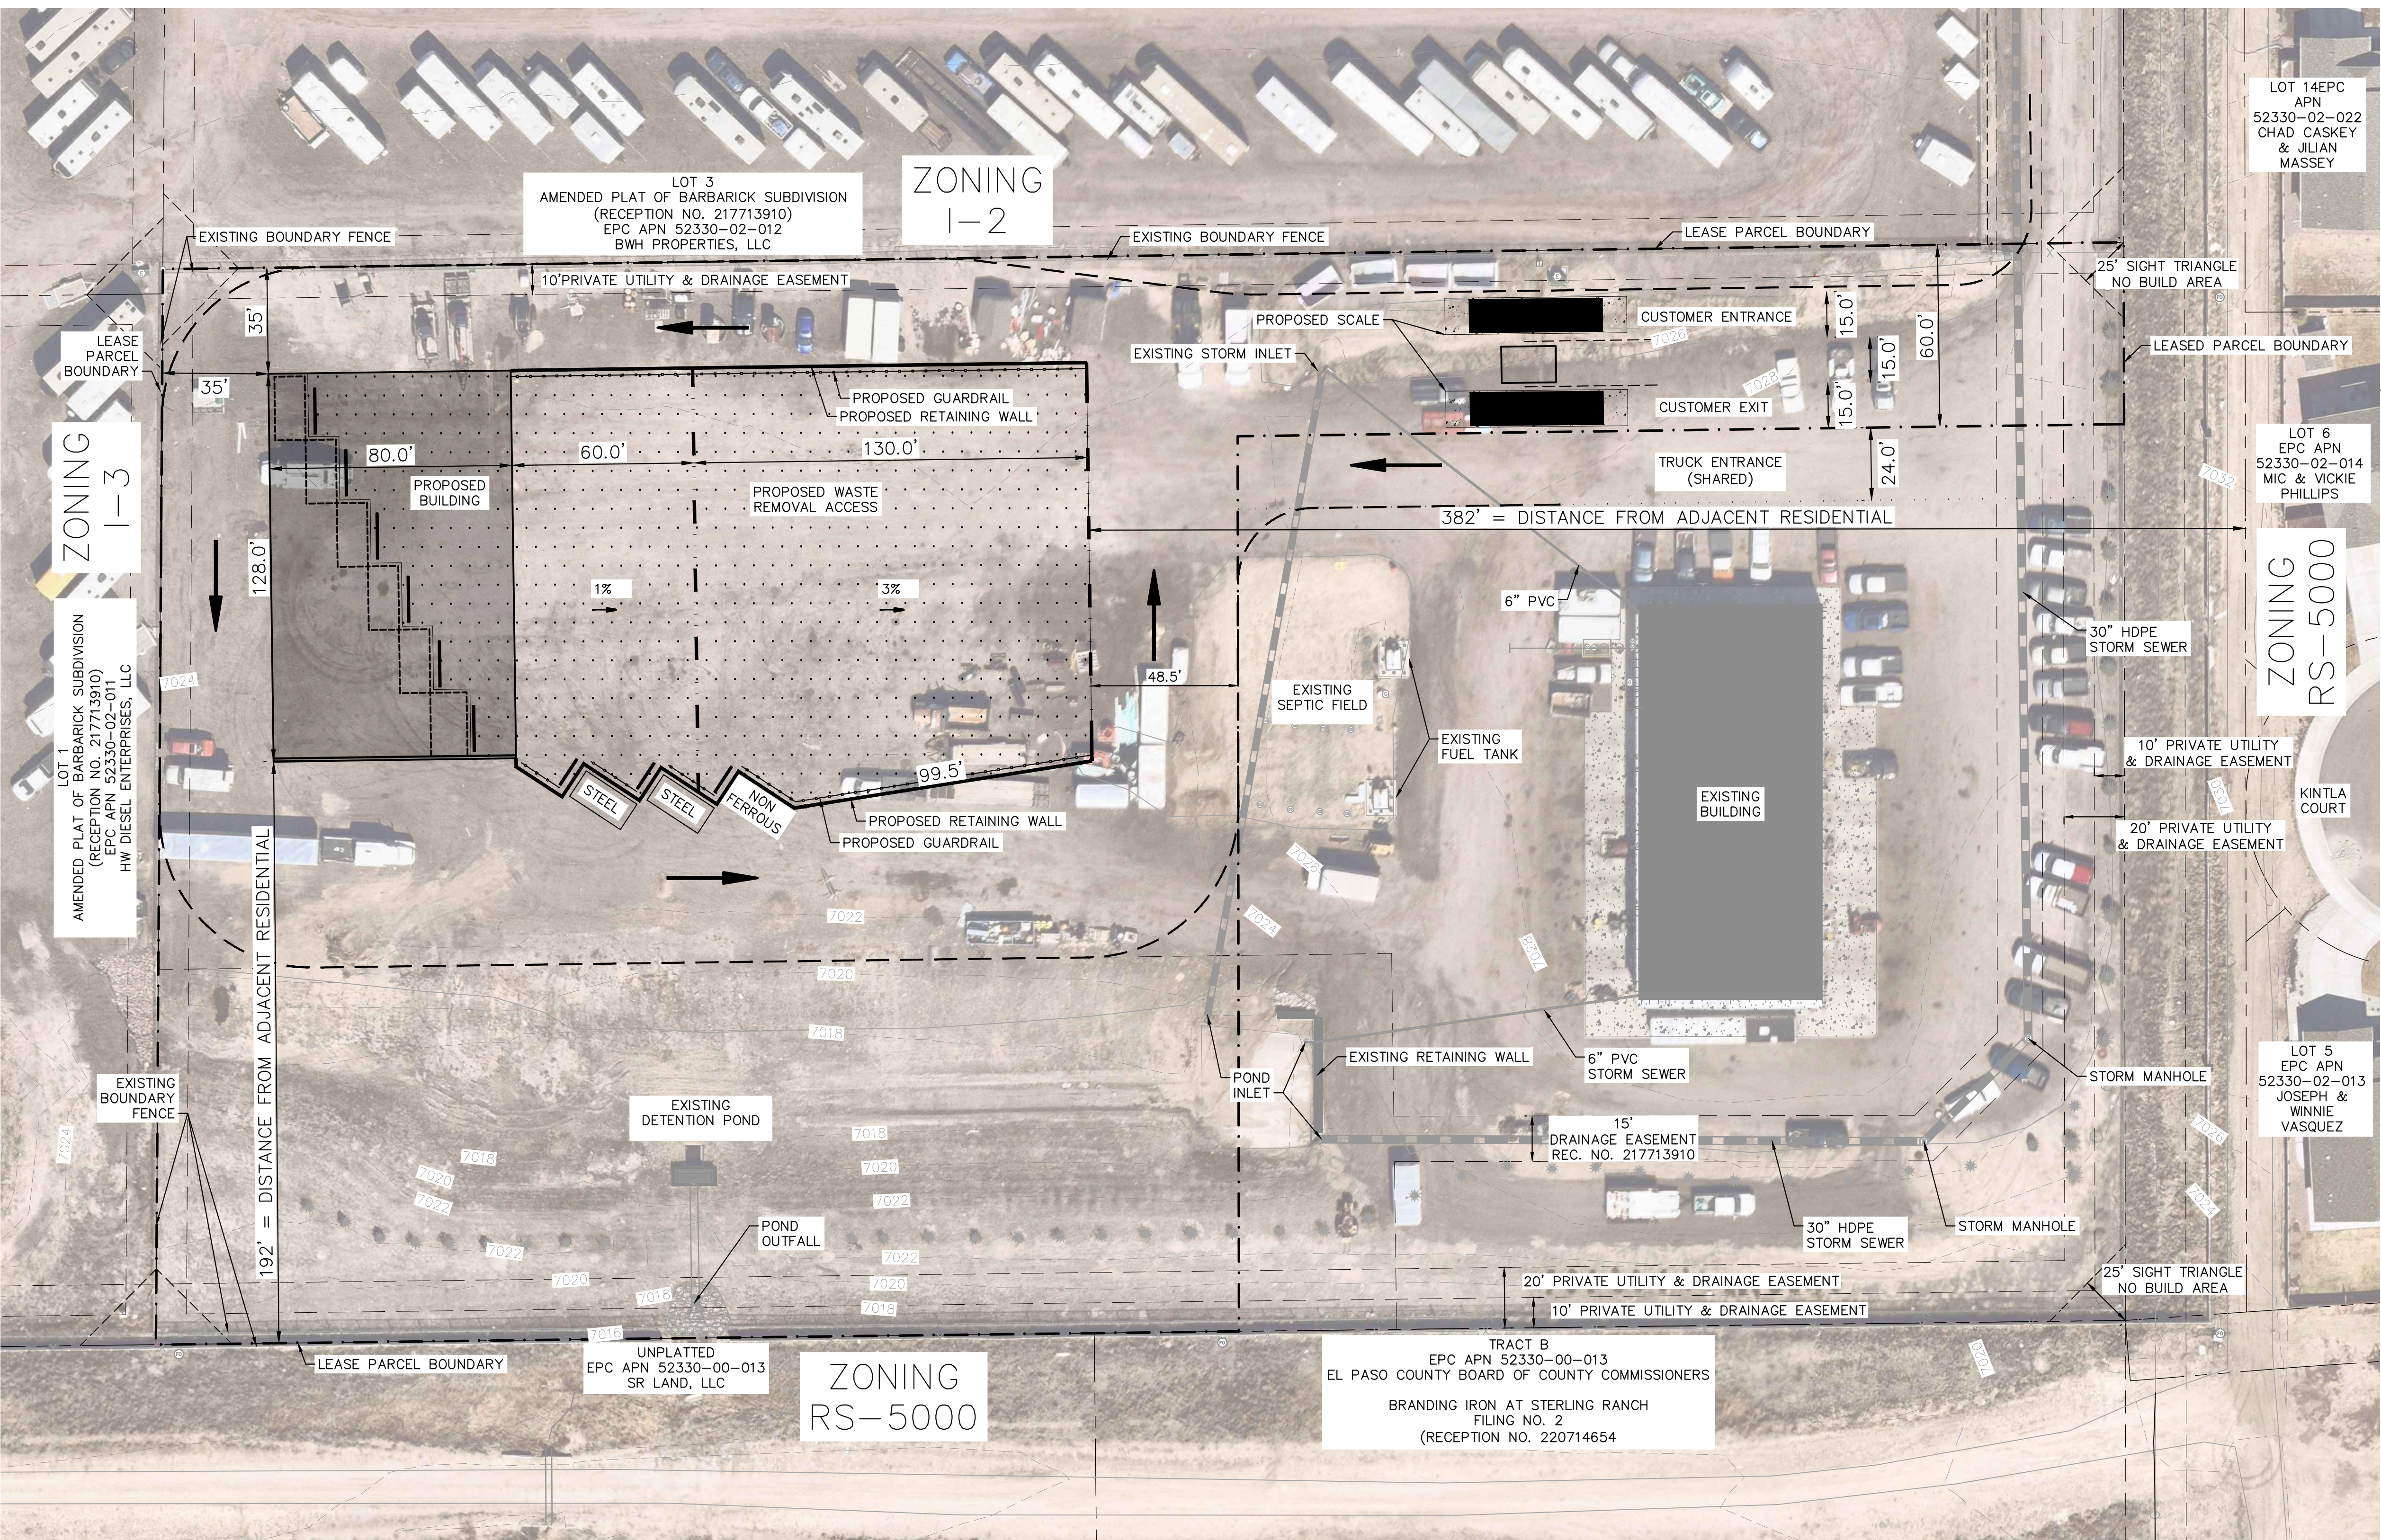

LEGEND

- EXISTING GRAVEL ROAD
- EXISTING CONTOUR (MAJOR)
- EXISTING CONTOUR (MINOR)
- EXISTING BARRIER FENCE
- STORM SEWER
- SANITARY SEWER (SEPTIC)
- WATER MAIN
- GAS MAIN
- EXISTING VEGETATION
- EXISTING BUILDING COLUMN
- PROPERTY LINE
- PRIVATE UTILITY & DRAINAGE EASEMENT
- PROPOSED RETAINING WALL
- LEASE PARCEL BOUNDARY
- TRUCK ENTRANCE (SHARED)

