


VACATION EXHIBIT #1  
PART OF SECTION 31, T. 11 S, R. 66 W, 6TH P.M.  
COUNTY OF EL PASO, STATE OF COLORADO

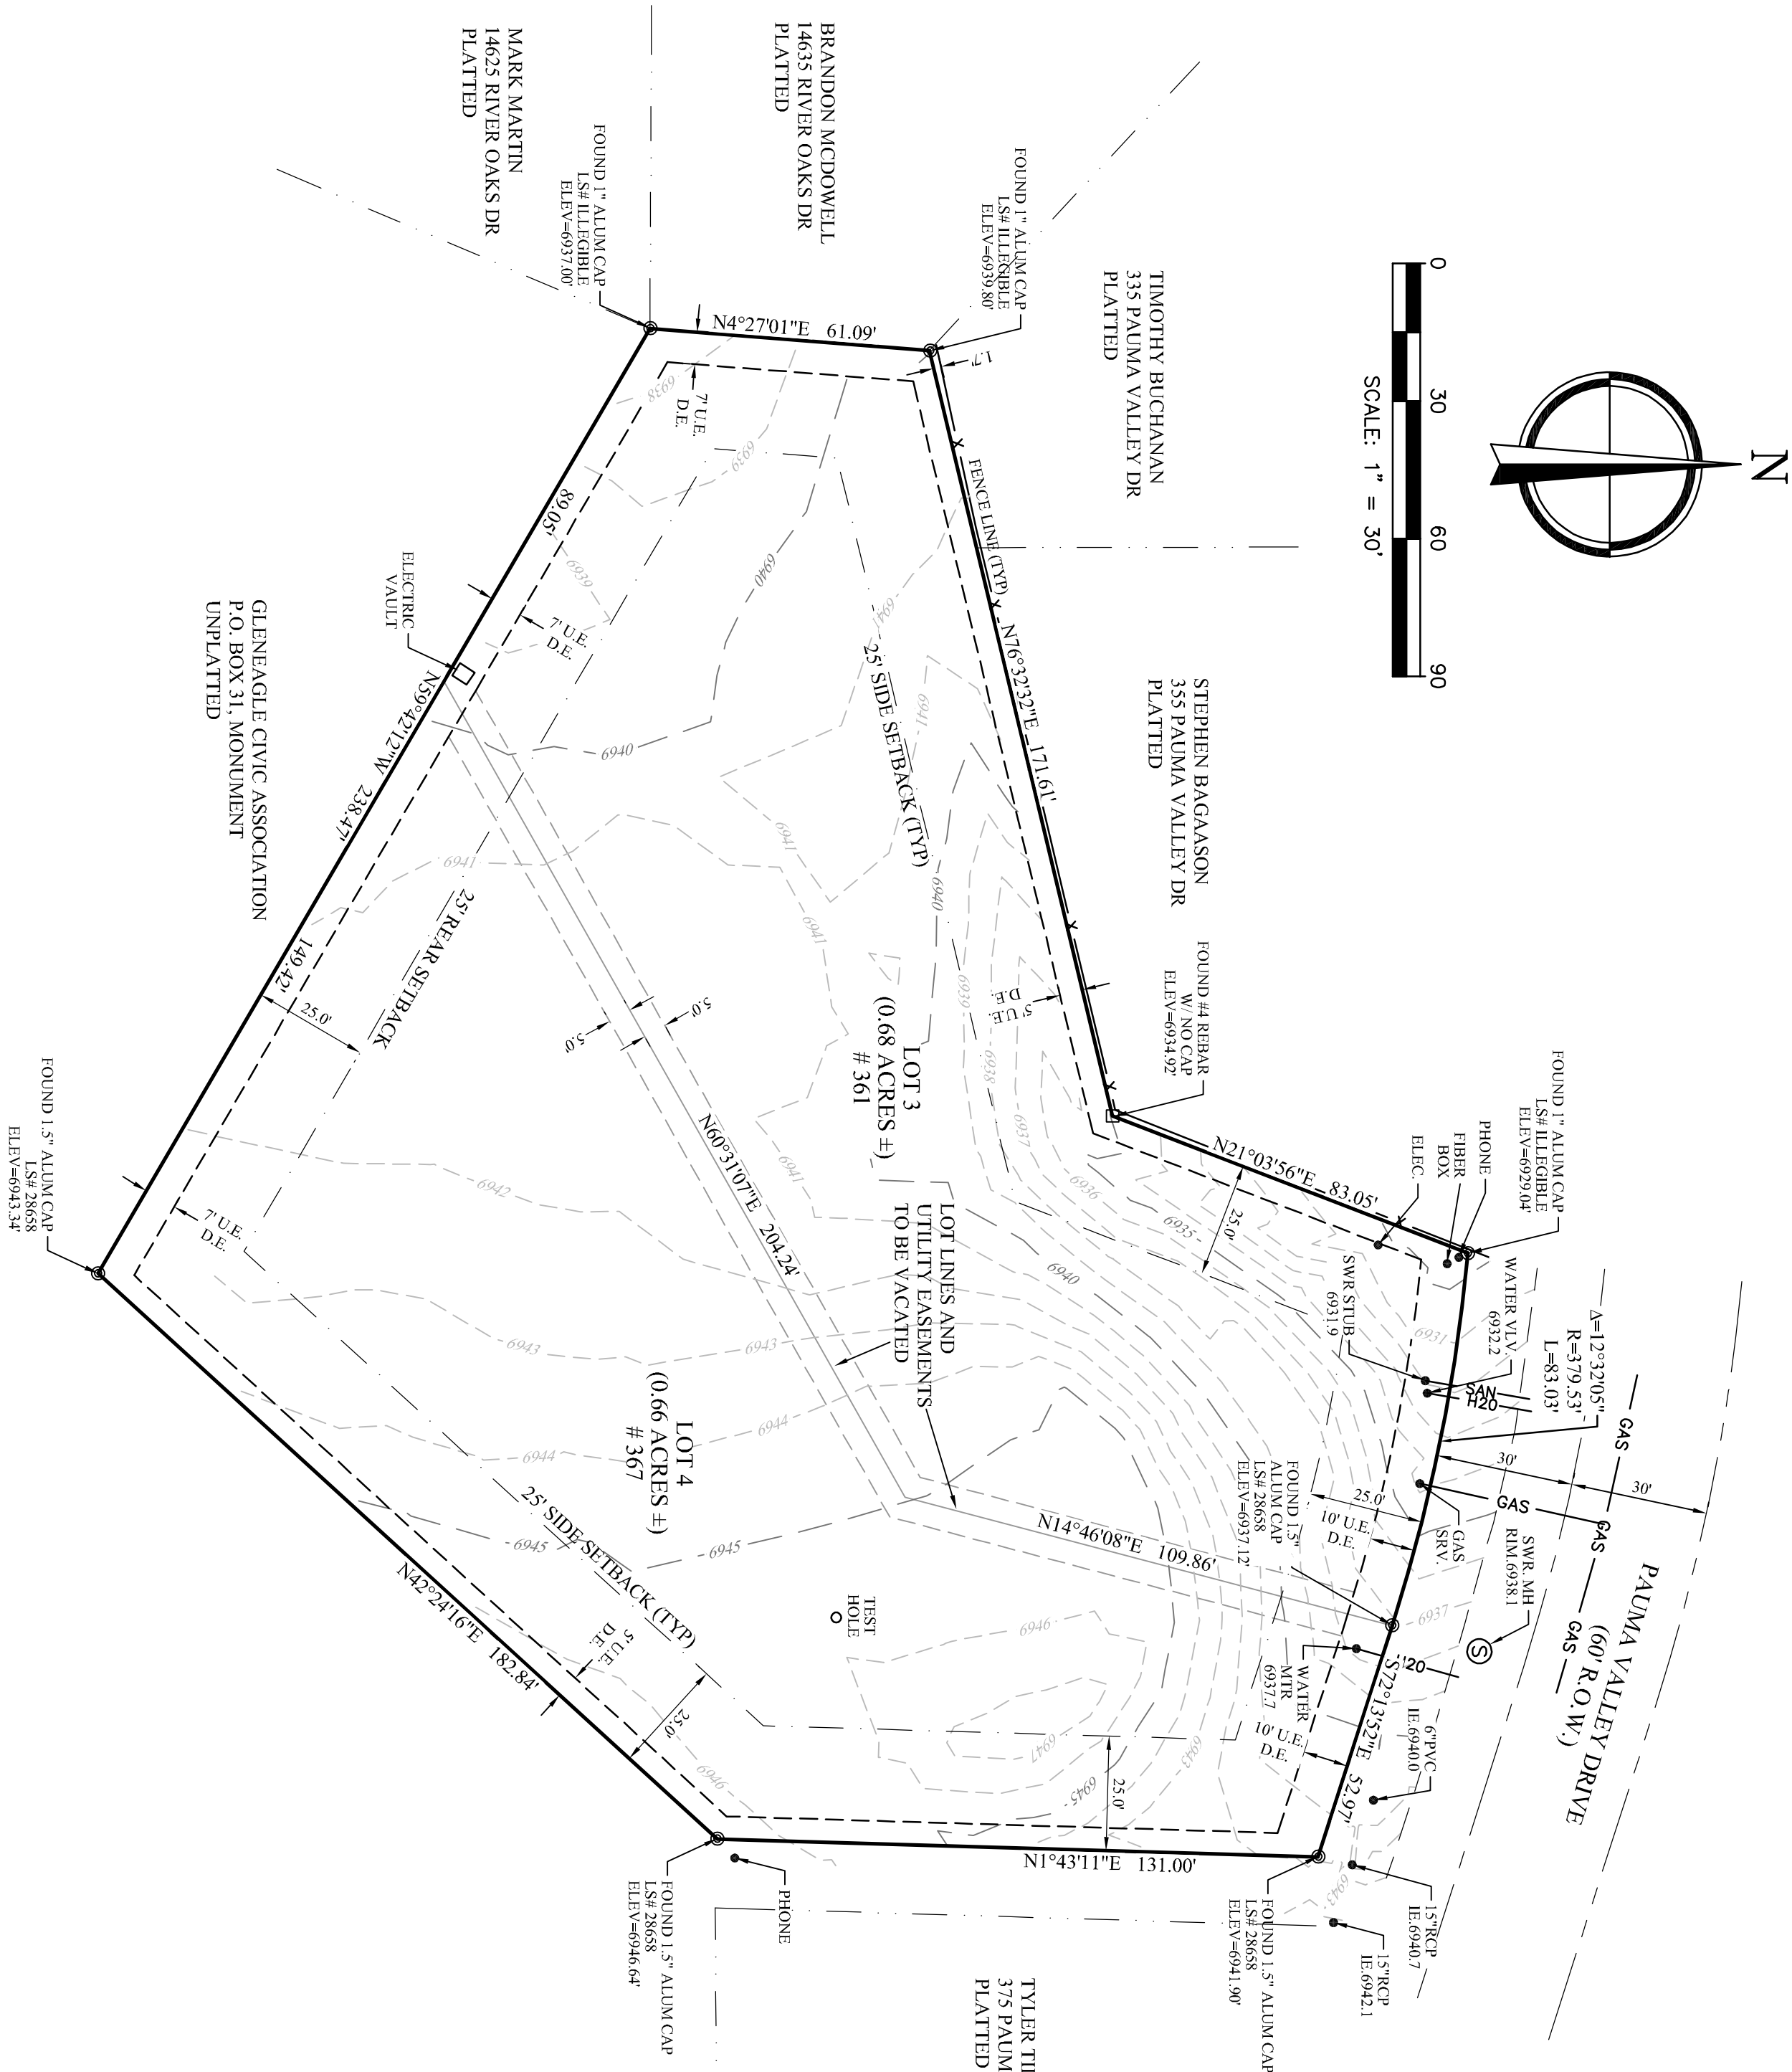

PCD FILE NO. V211

"NOTICE: According to Colorado law you must commence any legal action based upon any defect in this survey within three years after you first discover such defect. In no event may any action based upon any defect in this survey be commenced more than ten years from the date of the certification shown herein."

DATE:	REVISIONS:

**FRANE SURVEYING INC.**

303-243-0037  
P.O. BOX 2372  
ELIZABETH, CO 80107

TITLE	CLIENT
VACATION EXHIBIT #1 PART OF SEC. 31, T.11S, R.66W, 6TH P.M. EL PASO COUNTY, STATE OF COLORADO	MURPHY CUSTOM HOMES

SCALE	DATE	DRAWN BY	SHEET
1"=30'	3/15/21	D. COTTER	1 OF 1

JOB NUMBER
20-144-VAC-EX-1