


KUMANDGO/OVAL FLEX FACE 4-21-15.FS
1/2"=1'0"

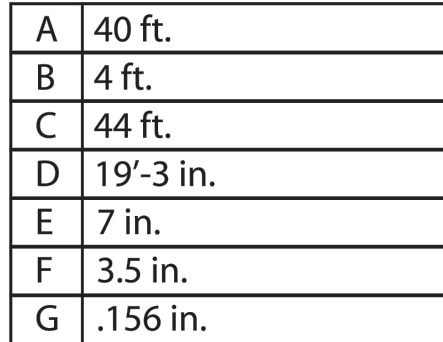

6' X 12' KUM & GO - AREA: 25.12 SQ FT
21" X 60" - 8.75 SQ FT
18" X 3' 2" E-85 PLACARD - 4.75 SQ FT
5' 7 5/8" X 7' 1" GAS PRICE SIGN - AREA: 39.92 SQ FT

SCALE: 3/16"=1'0"

CALL 811 SEVENTY-TWO HOURS PRIOR TO
DIGGING, GRADING OR EXCAVATING FOR THE
MARKING OF UNDERGROUND MEMBER UTILITIES.

A1.4
1 OF