

DECK ATTACHMENT SHEET


This document is to remain with your plans at all times

PROJECT ADDRESS: 14920 Qual Run Rd. Colorado Springs, CO 80908


YES NO

- ☒ ☐ DECK DESIGN INCLUDES A SOLID COVER OR PERGOLA STYLE COVER
- ☐ ☒ ELECTRICAL SERVICE AND METER LOCATION MAY BE AFFECTED BY DECK, RECOMMEND DISCUSSION WITH ELECTRICAL DEPARTMENT IF YES.
- ☐ ☒ DECK SUPPORTS HOT TUB OR SPA LOADING
- ☐ ☒ DECK IS SUPPORTED BY CANTILEVER AT HOUSE EXISTING INVERTED HANGER INSTALLATION WAS VERIFIED OR ENGINEERING WAS PROVIDED


USE LISTED JOIST HANGERS TO MATCH JOIST SIZE AND PROVIDE LISTED HARDWARE AT POST CAP AND BASE.
INSTALL ALL LISTED PRODUCTS PER THE MANUFACTURER'S RECOMMENDATIONS (USP/SIMPSON/ETC..)

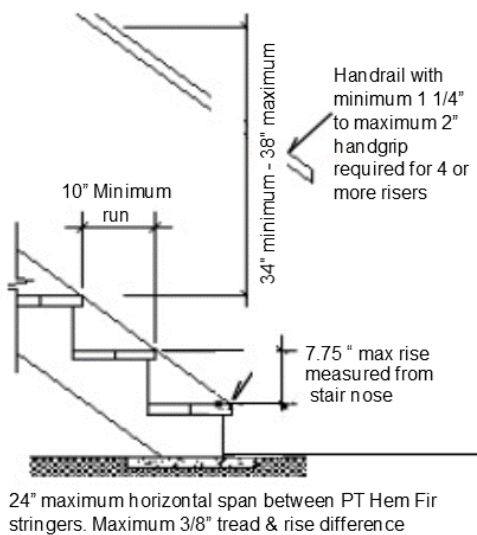


STAIR DETAILS

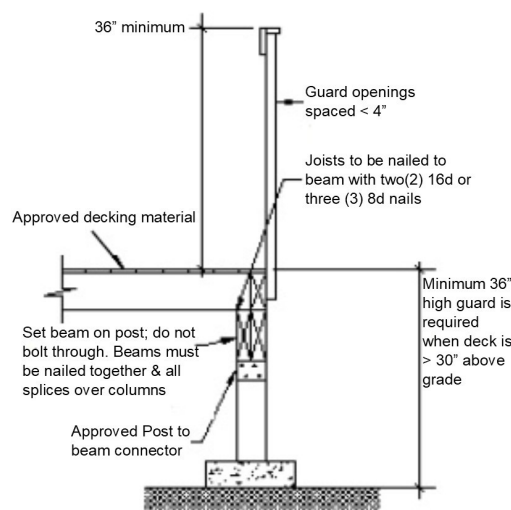


GUARD DETAILS

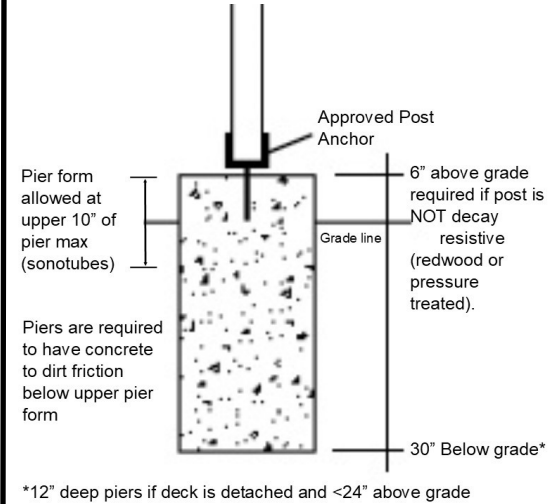

FOOTING DETAILS

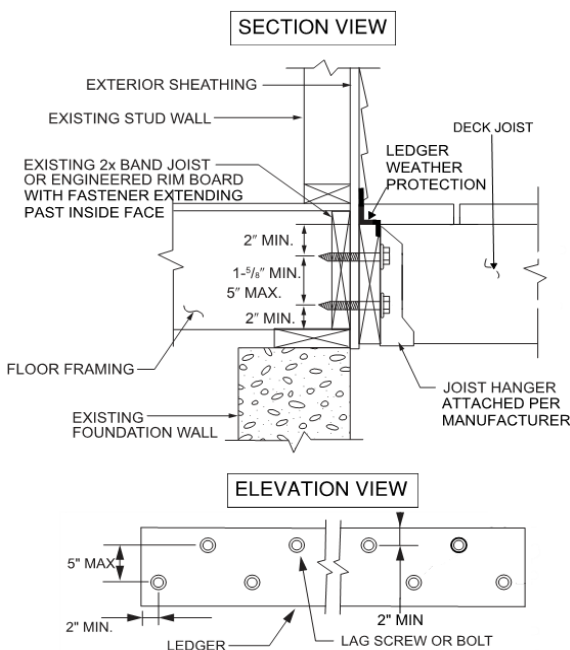

LEDGER DETAILS

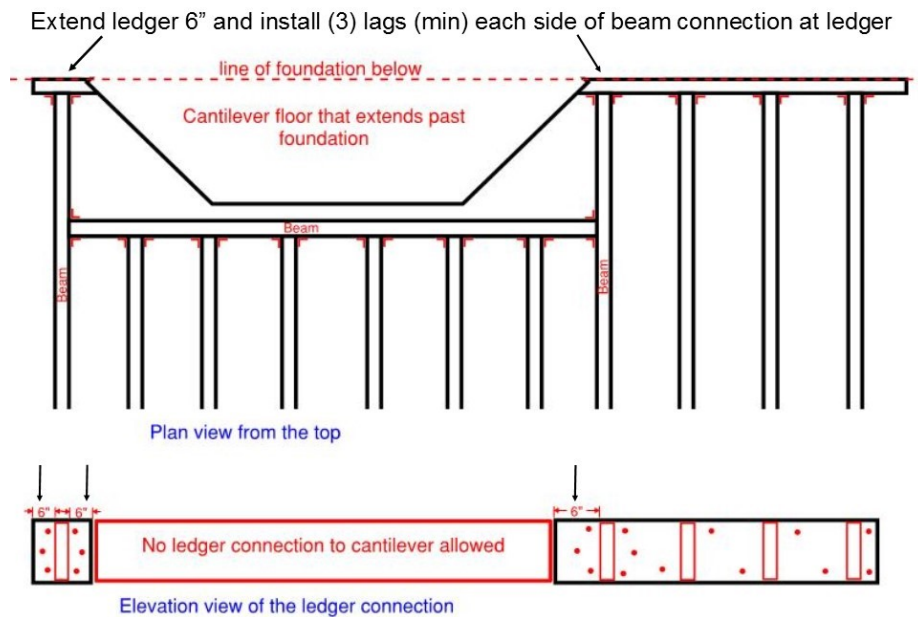

CANTILEVER DETAILS