



SKU	DESCRIPTION
E01/ N01	REMOVE and DISPOSE existing signage. INSTALL new GCG-W-SF-45.
E02/ N02	REMOVE and DISPOSE existing signage. INSTALL new GGCG-W-SF-70.
E03/ N03	REMOVE and DISPOSE existing signage. INSTALL new GCG-W-SF-70.
E04/ N04	REMOVE and DISPOSE existing signage. INSTALL new Door Vinyl.
E05/ N05	REMOVE existing interior signage (not shown on site plan). INSTALL new GCG-IW-SF-25.

Note: Total square footage of wall signs allowed for the entire building is 300 sqft. We divided that evenly over the 3 elevations, thus maximizing the total allowed. A low profile monument is allowed but based on our research, would not be visible/cost effective to install one as it would only be viewed once you were at the retailers address.




**North Elevation
Existing**

Remove existing signage.
Patch and paint by others.



**North Elevation
Proposed**

AGI to install new
GCG-W-SF-45.

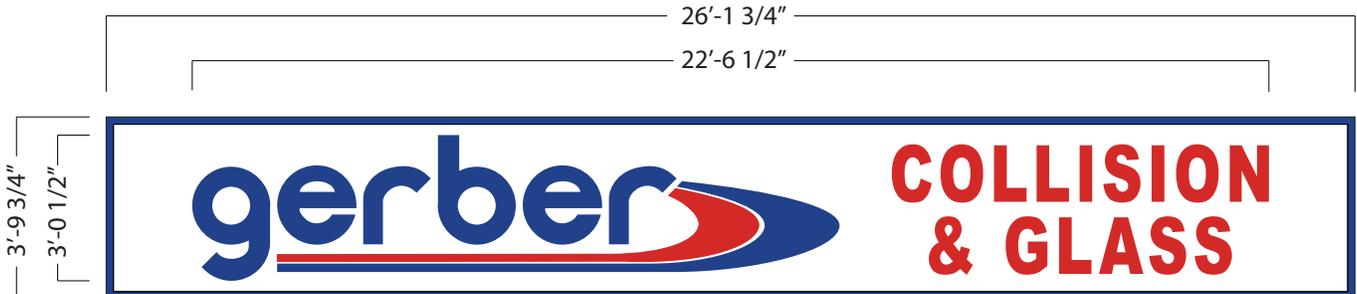

GCG-W-SF-45
ILLUMINATED SINGLE FACE WALL MOUNT CABINET




South & West Elevation Existing

Remove existing signage.
Patch and paint by others.



South & West Elevation Proposed

AGI to install new
GCG-W-SF-70.

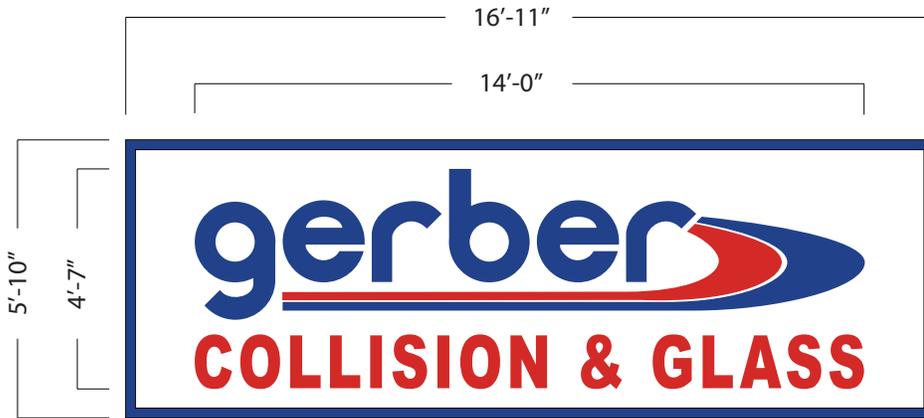

GCG-W-SF-70
ILLUMINATED SINGLE FACE WALL MOUNT CABINET