



File: C:\Users\j... The Ridge at Lorson Ranch, Tract A, DMEB, 2/20/2023 12:11 PM

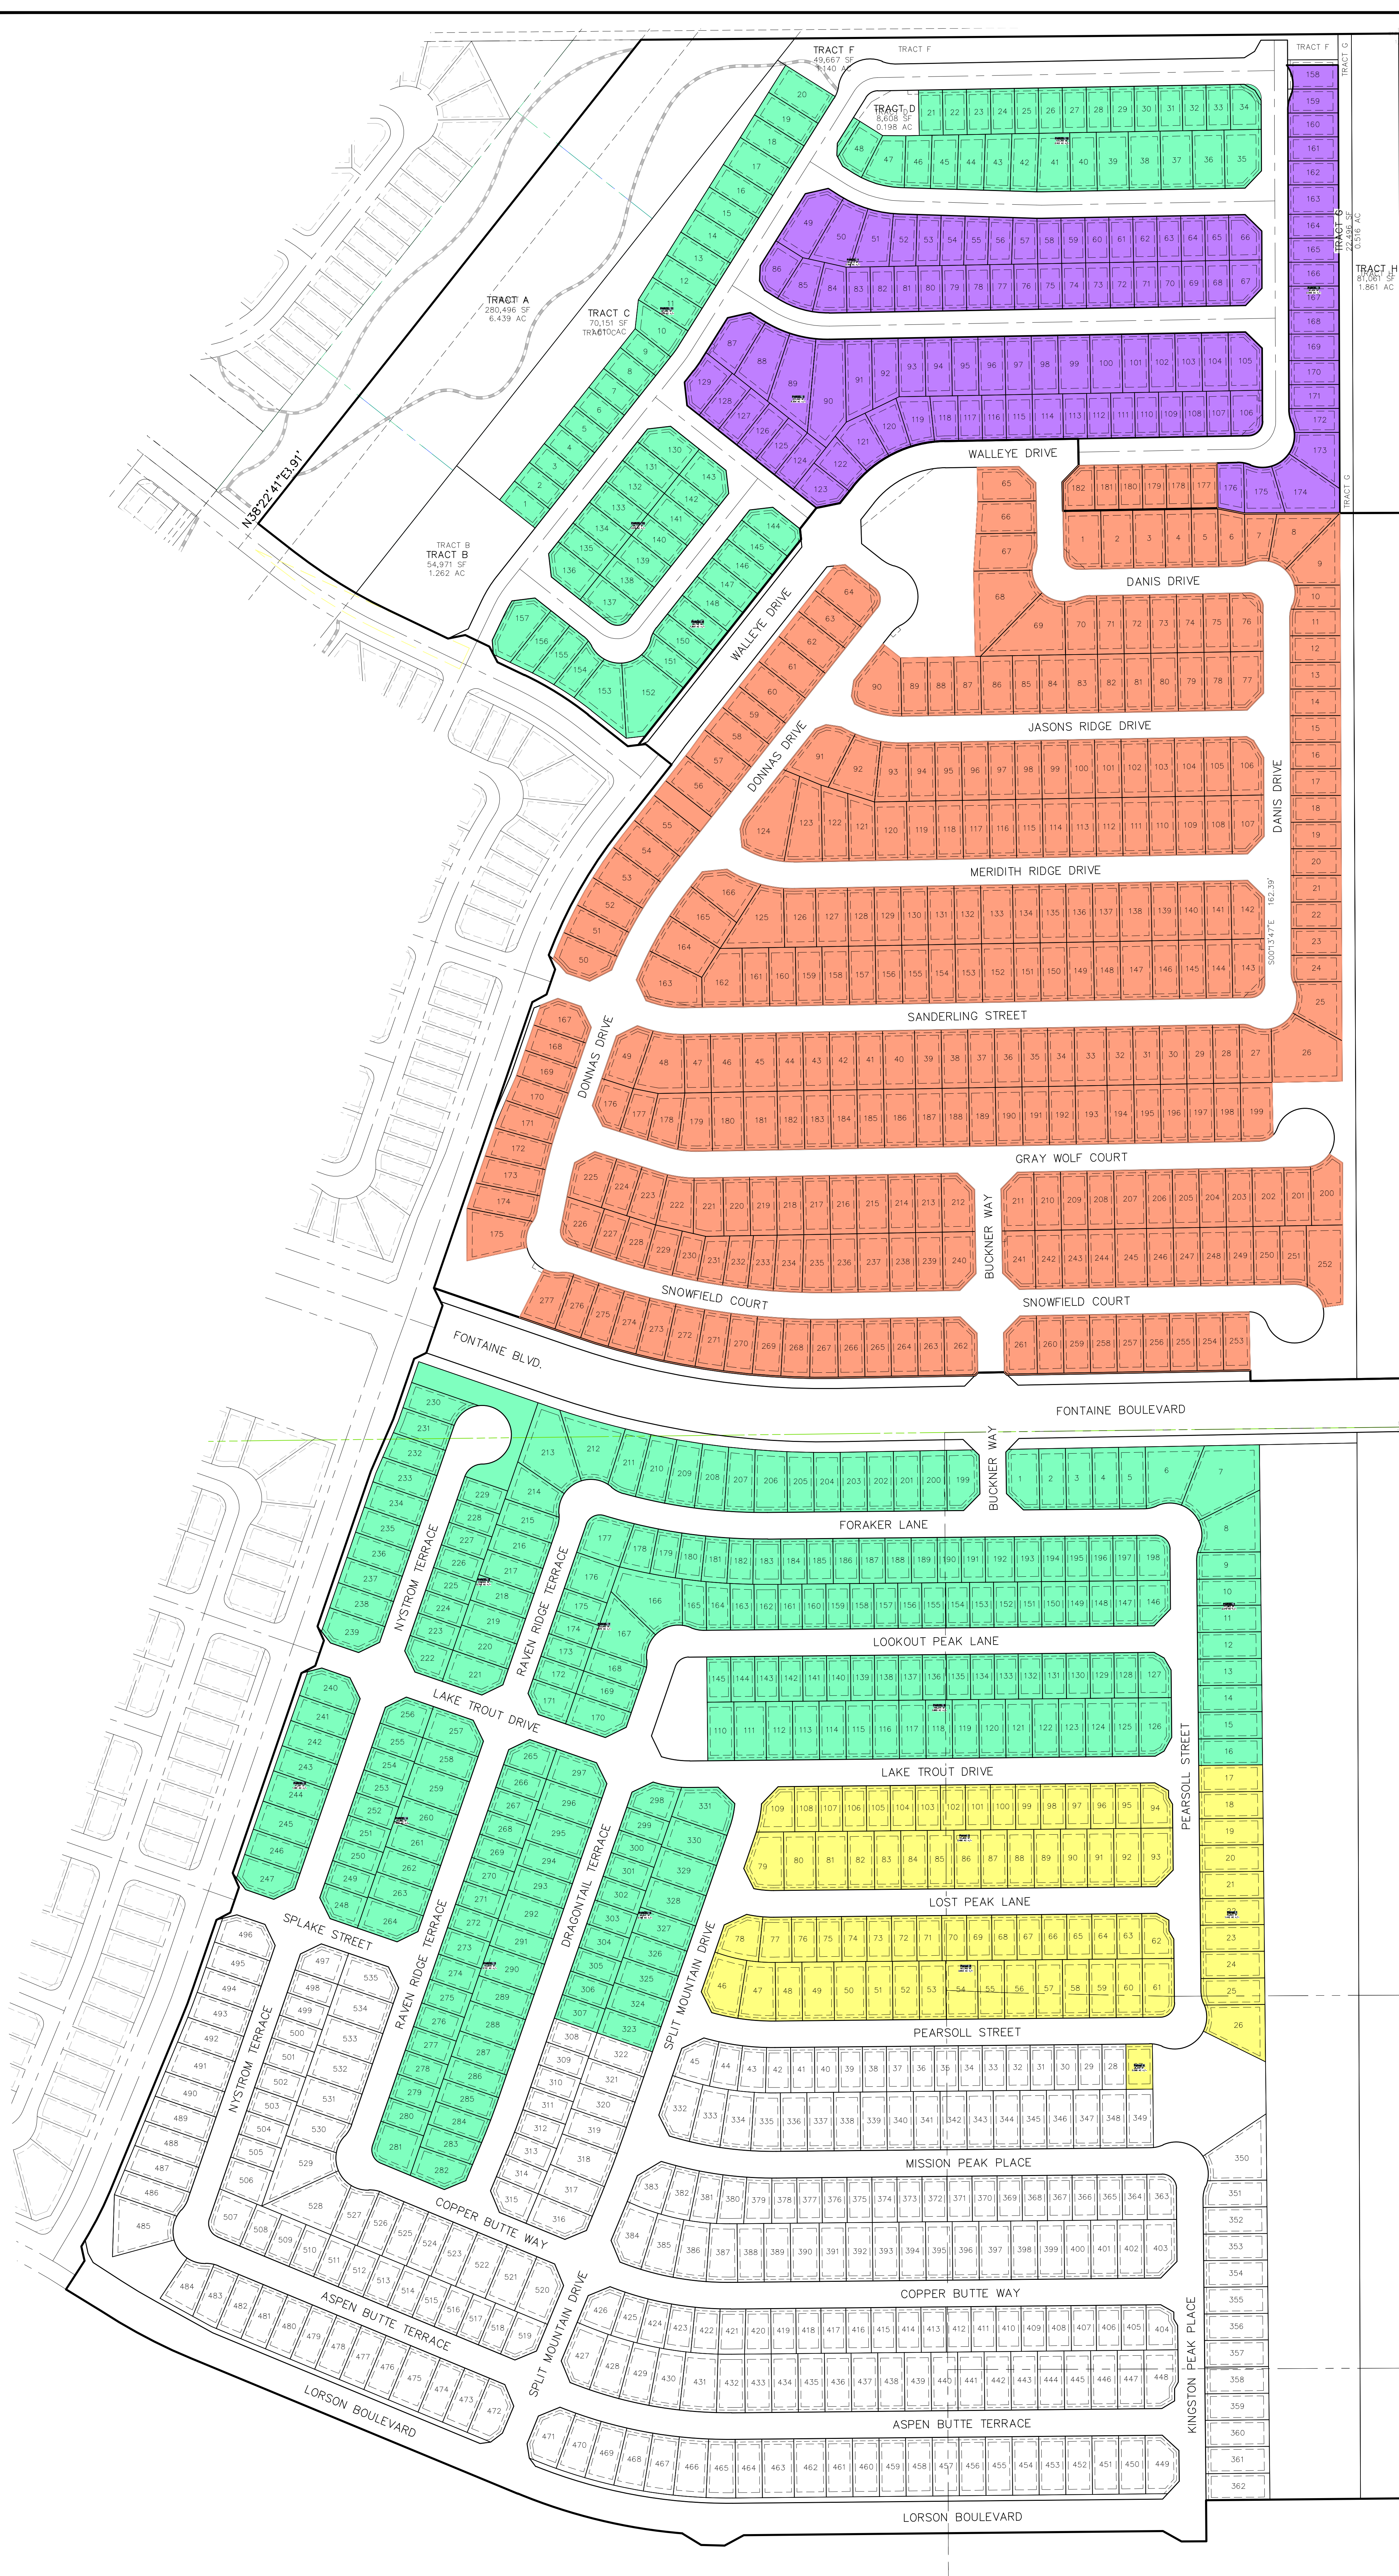

TRACT A 280,496 SF 6.439 AC
TRACT B 54,271 SF 1.262 AC
TRACT C 70,151 SF TRACT C AC
TRACT D 18,408 SF 0.198 AC
TRACT E 48,897 SF 1.140 AC
TRACT F 67,387 SF 1.561 AC
TRACT G 03,916 AC
TRACT H 02,498 SF 0.056 AC
S001335E - 2,616.98' BASIS OF BEARINGS
S001335E - 2,616.98' BASIS OF BEARINGS
S001335E - 2,616.98' BASIS OF BEARINGS
S001335E - 2,616.98' BASIS OF BEARINGS

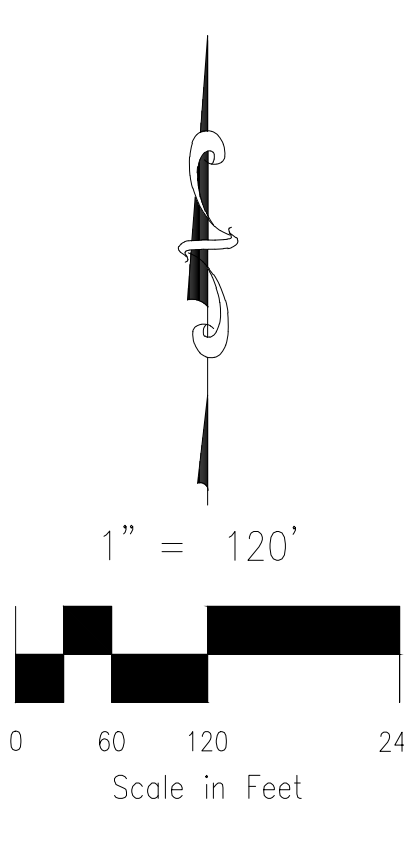

- EAGLE - 287 LOTS
- TRALON HOMES - 237 LOTS
- DR HORTON LOTS (35.29 acres) - 299 LOTS
- AMERICAN HOME FOR RENT LOTS (11.17 acres) - 100 LOTS
- ASPENVIEW HOMES LOTS (8.88 acres) - 75 LOTS

THE RIDGE AT LORSON RANCH FILINGS 1, 2, AND 3 LOT OWNERSHIP EXHIBIT

EXHIBIT THE RIDGE AT LORSON RANCH
FILINGS 1, 2, AND 3 OWNER EXHIBIT
JOB NO: 70-037
DATE PREPARED: 06/09/2022
DATE REVISED: 03/30/2023

CIVIL CONSULTANTS, INC. 212 N. WAHATCH AVE, STE 305
COLORADO SPRINGS, CO 80903
PHONE: 719.955.5465