




Luminaire Schedule									
Symbol	Qty	Tag	Label	Arrangement	Description	Mounting Height	LLF	Luminaire Lumens	Lum. Watt
□	42	S3	SLE-200W TYPE III IESNA2002	Single	SLE-200W	20	0.950	26352	201.

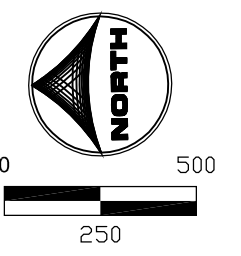

DRAWN BY: ELE JOB DATE: 3/20/2026  
 APPROVED: ELE JOB NUMBER: 2502477  
 CAD DATE: 4/24/2026  
 CAD FILE: Hillpoint\_Peterson\_Rd\_Light\_Calcs.dwg

BAR IS ONE INCH ON OFFICIAL DRAWINGS.  
 IF NOT ONE INCH, ADJUST SCALE ACCORDINGLY.

NO.	DATE	BY	REVISION DESCRIPTION

**me** engineers  
 M-E Engineers, Inc.  
 1125 Kelly Johnson Blvd, Ste 301  
 Colorado Springs, CO 80920  
 T: 719.536.0036 / F: 719.536.0037  
 www.me-engineers.com

HILLPOINTE APARTMENTS AT PETERSON  
 HILLPOINTE, LLC.  
 COLORADO SPRINGS, EL PASO COUNTY, COLORADO

SITE DEVELOPMENT PLAN  
 SITE LIGHTING PHOTOMETRICS

SHEET  
 ES  
 1