



Luminaire Schedule									
Symbol	Qty	Tag	Label	Arrangement	Description	Mounting Height	LLF	Luminaire Lumens	Luminaire Watts
	39	S3	SLE-200W TYPE III IESNA2002	Single	SLE-200W	30	0.950	26352	201.268

DRAWN BY: ELE

APPROVED: ELE

CAD DATE: 4/24/2026

CAD FILE: Hillpoint_Peterson_Rd_Light_Calcs.dwg

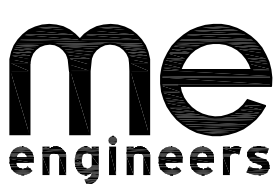
JOB DATE: 3/20/2026

JOB NUMBER: 2502477

BAR IS ONE INCH ON OFFICIAL DRAWINGS.

IF NOT ONE INCH, ADJUST SCALE ACCORDINGLY.

NO.	DATE	BY	REVISION DESCRIPTION
1	06/19/26	ELE	REVIEW COMMENTS

M-E Engineers, Inc.
1125 kelly johnson blvd, ste 301
colorado springs, co 80920
t.719.536.0036/f.719.536.0037
www.me-engineers.com

HILLPOINTE APARTMENTS AT PETERSON
HILLPOINTE, LLC.
COLORADO SPRINGS, EL PASO COUNTY, COLORADO

SITE DEVELOPMENT PLAN
SITE LIGHTING PHOTOMETRICS