


SADDLEHORN RANCH SUBDIVISION PERMANENT BMP APPLICABILITY MAP

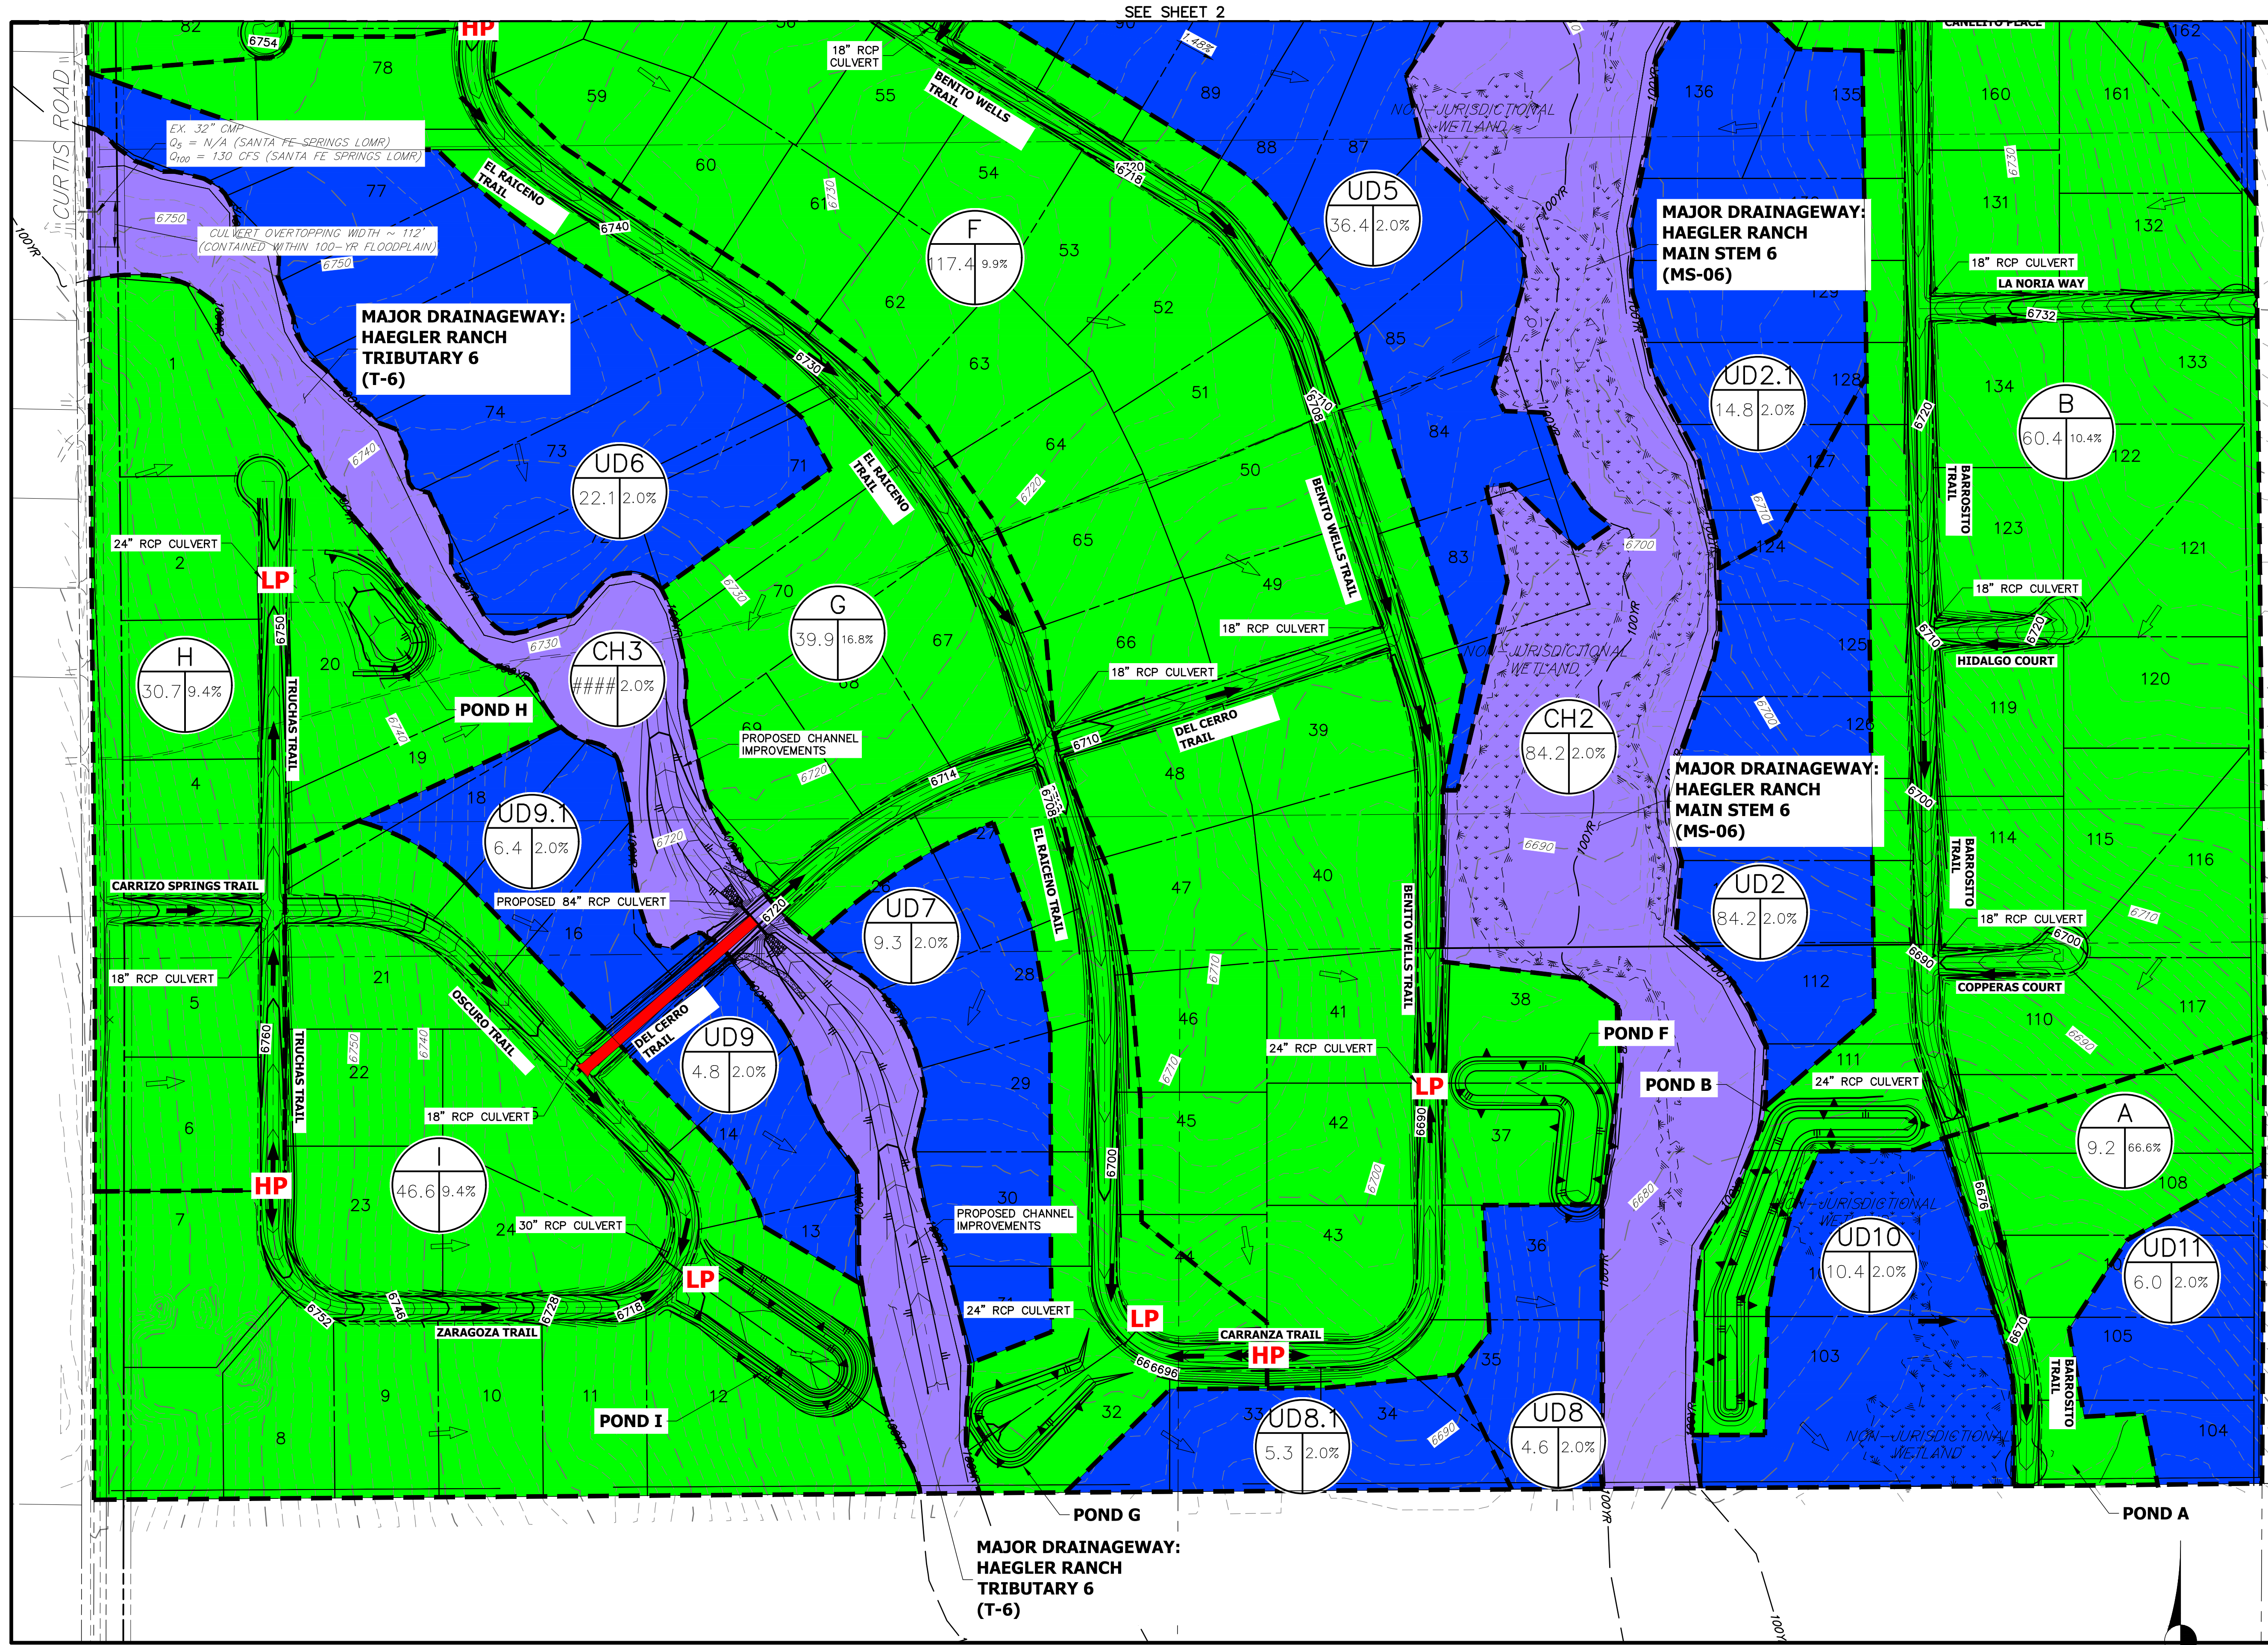

LEGEND

I.D.
A B
I.D.: BASIN IDENTIFIER
A: BASIN AREA
B: COMP. % IMPERVIOUS


--- BASIN DELINEATION
- - - 6100 - - - EXISTING INDEX CONTOURS
- - - 6100 - - - EXISTING INTERMEDIATE CONTOURS
- - - 6100 - - - PROPOSED INDEX CONTOURS
- - - 6100 - - - PROPOSED INTERMEDIATE CONTOURS
→ EXISTING FLOW DIRECTION
→ PROPOSED FLOW DIRECTION
HP PROPOSED HIGH POINT
LP PROPOSED LOW POINT

AREA DETAINED IN PBMP
AREA NOT DETAINED IN PBMP PER SECTION 1.7.1.B.5 (RURAL 2.5+ ACRE LOTS W/ IMPERVIOUSNESS < 10%)
AREA NOT DETAINED IN PBMP PER SECTION 1.7.1.C.1 (20% UP TO 1 AC. OF DEVELOPMENT SITE CAN BE EXCLUDED - DUE TO TOPOGRAPHY)
AREA NOT DETAINED IN PBMP PER SECTION 1.7.1.B.7 (LAND DISTURBANCE TO UNDEV. LAND THAT WILL REMAIN UNDEV.)



 



 




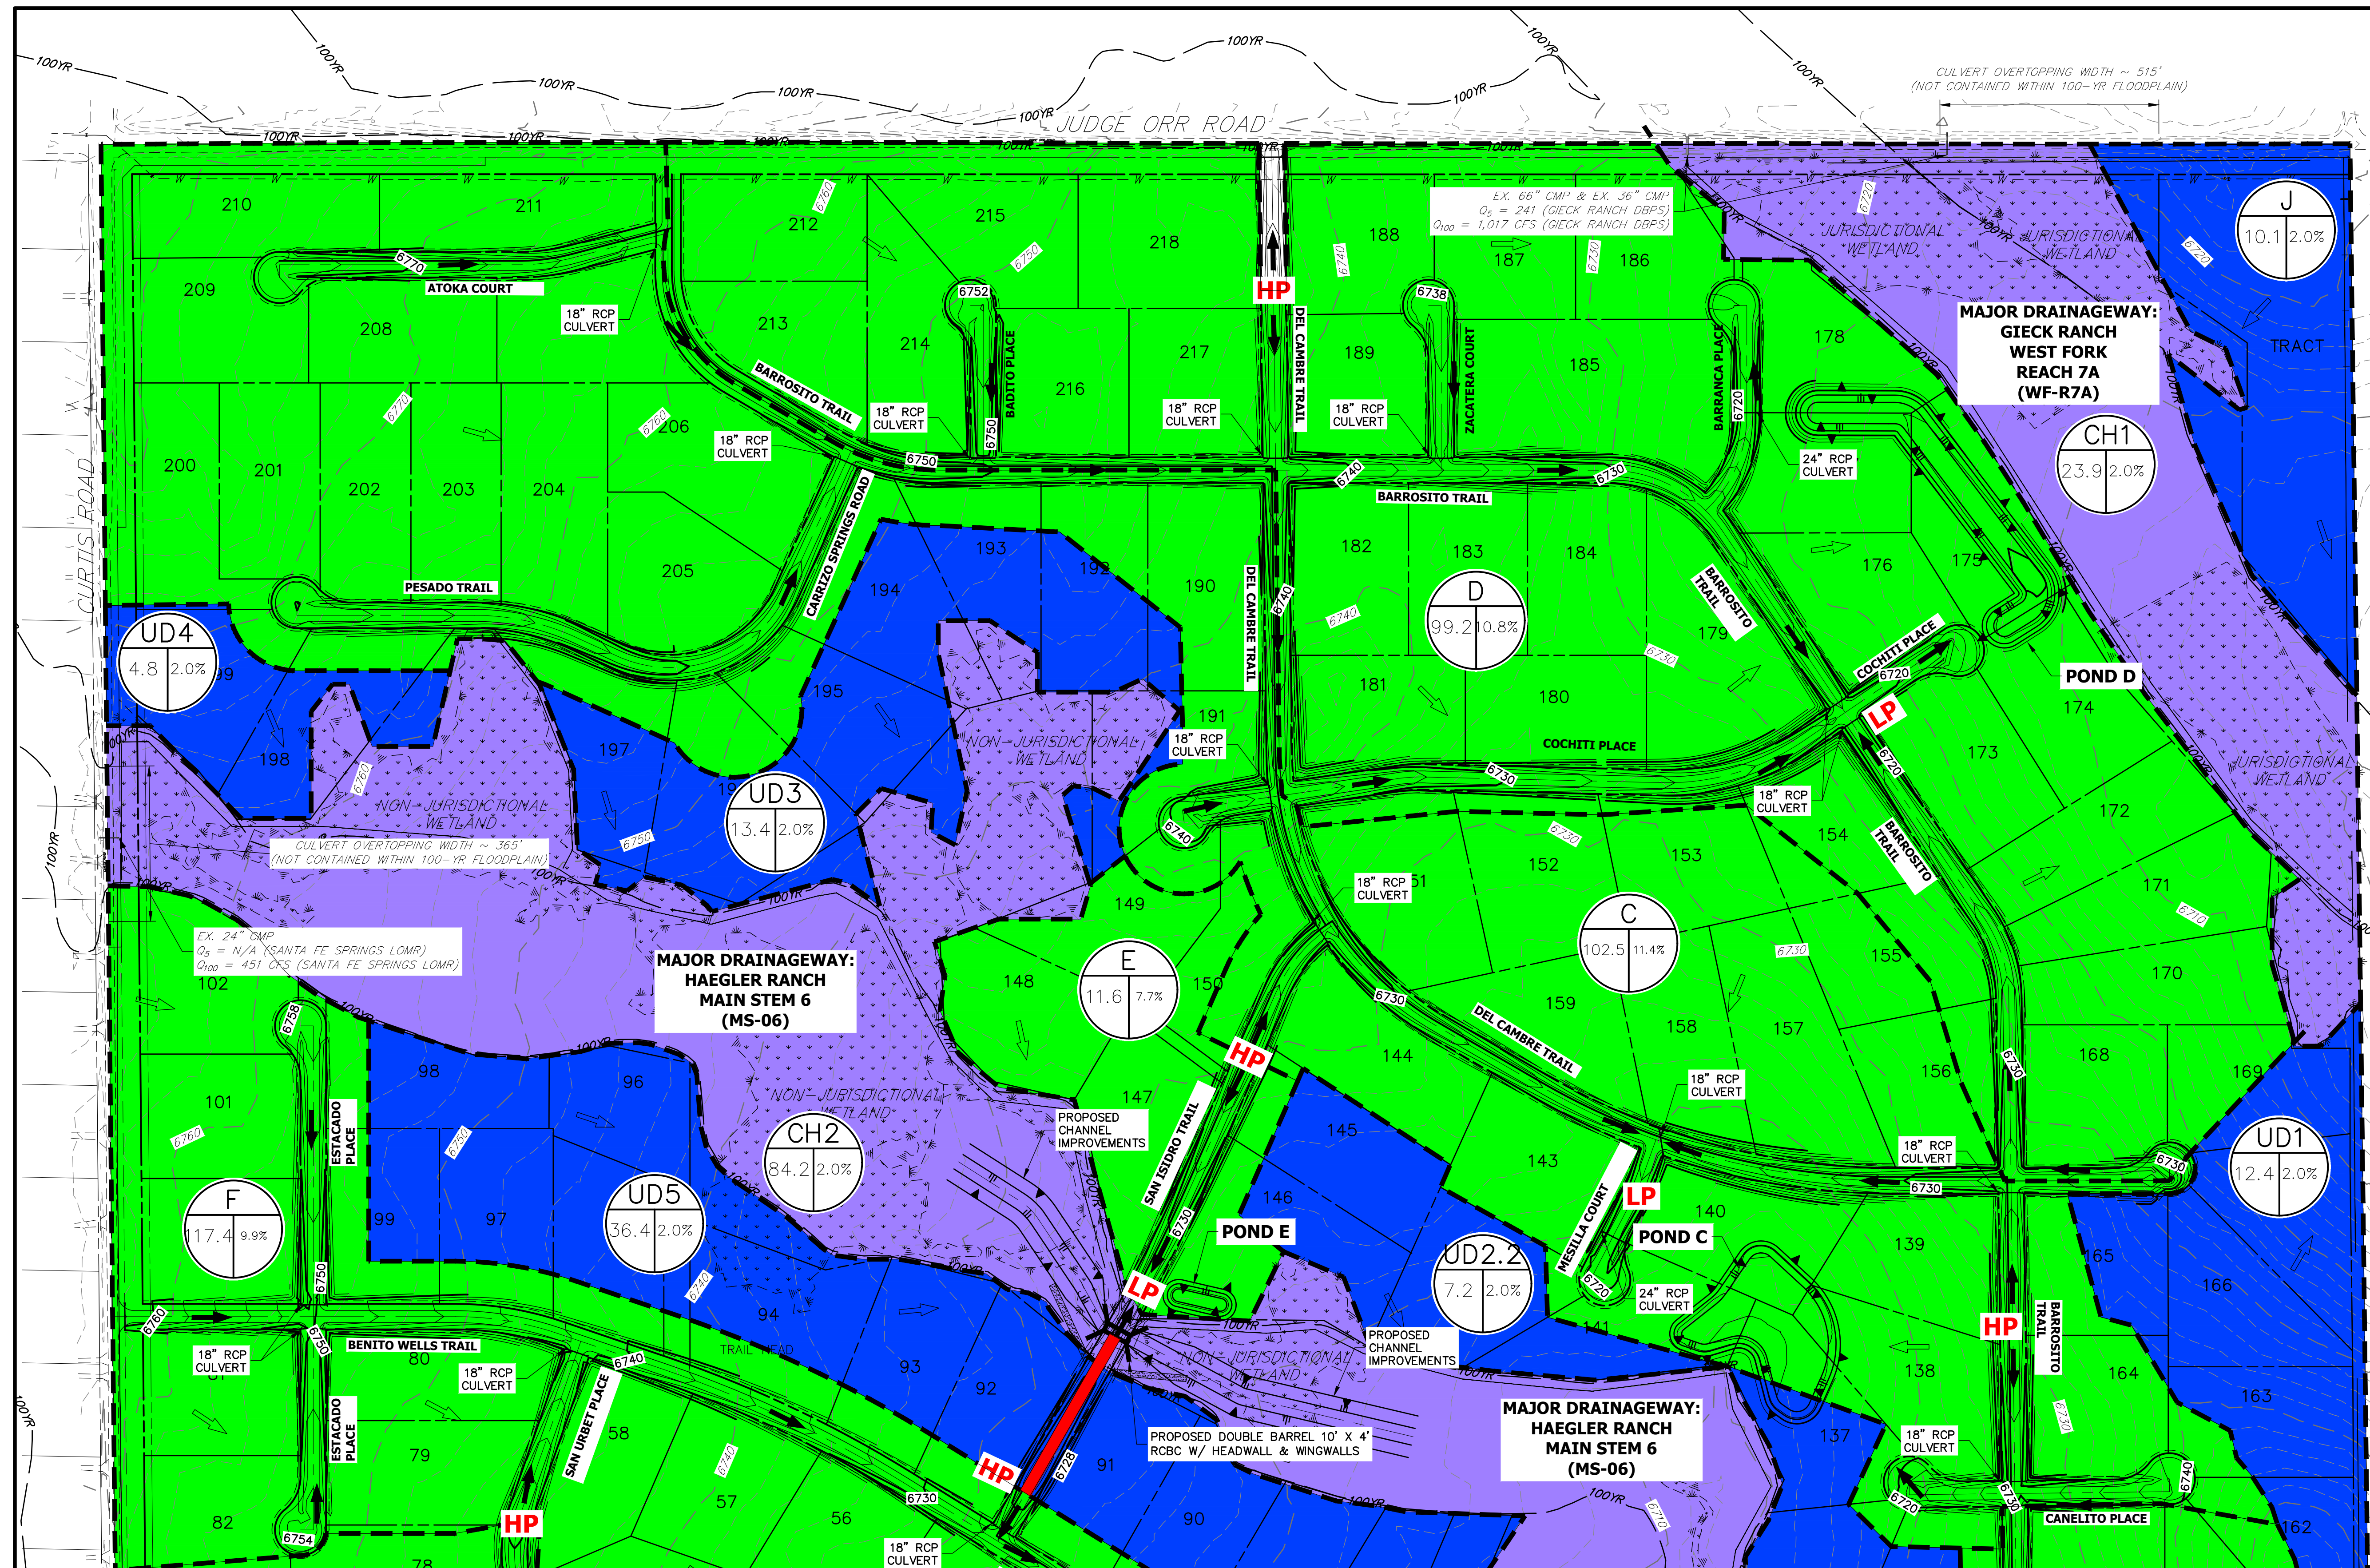


NOTES
1. ALL CULVERT SIZES ARE PRELIMINARY AND SUBJECT TO CHANGE WITH FINAL DRAINAGE REPORTS.

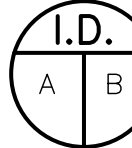SADDLEHORN RANCH SUBDIVISION

PERMANENT BMP APPLICABILITY MAP



LEGEND

	I.D. I.D.: BASIN IDENTIFIER A: BASIN AREA B: COMP. % IMPERVIOUS
	BASIN DELINEATION
	EXISTING INDEX CONTOURS
	EXISTING INTERMEDIATE CONTOURS
	PROPOSED INDEX CONTOURS
	PROPOSED INTERMEDIATE CONTOURS
	EXISTING FLOW DIRECTION
	PROPOSED FLOW DIRECTION
	PROPOSED HIGH POINT
	PROPOSED LOW POINT
	AREA DETAINED IN PBMP
	AREA NOT DETAINED IN PBMP PER SECTION 1.7.1.B.5 (RURAL 2.5+ ACRE LOTS W/ IMPERVIOUSNESS < 10%)
	AREA NOT DETAINED IN PBMP PER SECTION 1.7.1.C.1 (20% UP TO 1 AC. OF DEVELOPMENT SITE CAN BE EXCLUDED - DUE TO TOPOGRAPHY)
	AREA NOT DETAINED IN PBMP PER SECTION 1.7.1.B.7 (LAND DISTURBANCE TO UNDEV. LAND THAT WILL REMAIN UNDEV.)

NOTES

1. ALL CULVERT SIZES ARE PRELIMINARY AND SUBJECT TO CHANGE WITH FINAL DRAINAGE REPORTS.

SADDLEHORN RANCH
DRAINAGE MAP
25142.00
11/27/19
SHEET 2 OF 2



Centennial 303-740-9393 • Colorado Springs 719-593-2593
Fort Collins 970-491-9888 • www.irengineering.com