

PM073  
PM074  
PM075  
PM076



3200 ENTERPRISE AVE. YORK NE 68467

DATE: 04-22-13




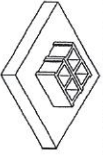
# SPECIAL ONE UNIT ONLY: PM077


## PIER NOTES

20 PSF ROOF LOAD MAX.	30 PSF ROOF LOAD MAX.
2000 PSF SOIL MIN. 8'-0" O.C. SPACING MAX.	2000 PSF SOIL MIN. 8'-0" O.C. SPACING MAX.
14' / 28" WIDE - 20" x 20" x 6" FOOTING	14' / 28" WIDE - 21" x 21" x 6" FOOTING
16' / 32" WIDE - 20" x 20" x 6" FOOTING	16' / 32" WIDE - 22" x 22" x 7" FOOTING

NOTE: FOR ALL OTHER INFORMATION  
SEE CHAMPION HOMES SET-UP MANUAL.

## PIER LEGEND

	TYPICAL 20" x 20" x 6" FOOTING - SINGLE BLOCK	
	TYPICAL 36" x 36" x 10" FOOTING - DOUBLE BLOCK	

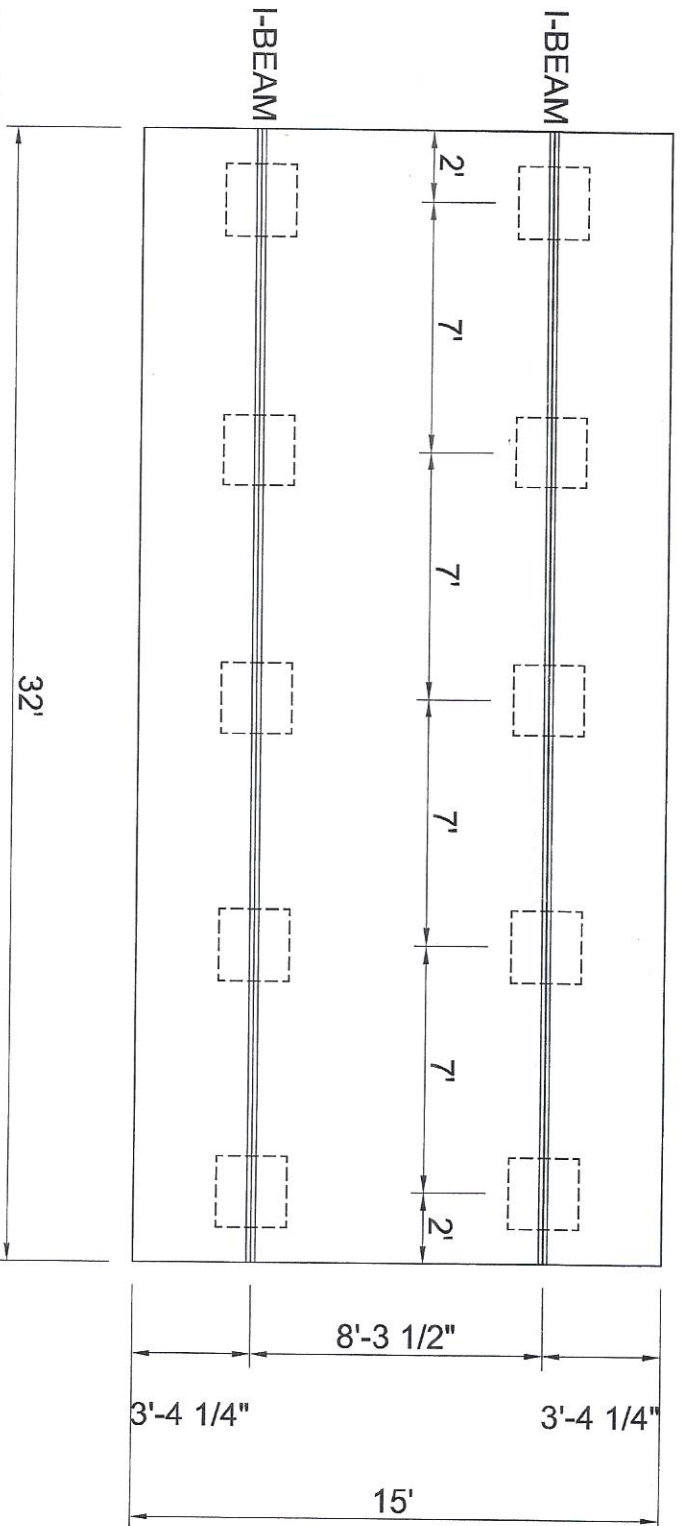

# CHAMPION

3200 ENTERPRISE AVE. YORK, NE 68467

APPROVER'S SEAL

MODIFICATIONS

MODEL: 05-514-FD-LOFT-MIRRORRED

390 SQ FT 1 BEDROOM 1 BATH W/DECK

TITLE:

PIER FOUNDATION

F-101

DRAWN BY: STAFF

DATE: 04-03-13

SCALE: 1/8" = 1'-0"





PROPRIETARY AND CONFIDENTIAL  
THESE DRAWINGS AND SPECIFICATIONS ARE THE ORIGINAL  
PROPERTY OF CHAMPION HOMES. NO REPRODUCTION OR  
COPYRIGHT © 1975-2012 BY CHAMPION


# PIER NOTES

20 PSF ROOF LOAD MAX.	30 PSF ROOF LOAD MAX.
2000 PSF SOIL MIN. 8'-0" O.C. SPACING MAX.	2000 PSF SOIL MIN. 8'-0" O.C. SPACING MAX.
14' / 28' WIDE - 20" x 20" x 6" FOOTING	14' / 28' WIDE - 21" x 21" x 6" FOOTING
16' / 32' WIDE - 20" x 20" x 6" FOOTING	16' / 32' WIDE - 22" x 22" x 7" FOOTING

NOTE: FOR ALL OTHER INFORMATION  
SEE CHAMPION HOMES SET-UP MANUAL.

# PIER LEGEND

	TYPICAL 20" x 20" x 6" FOOTING - SINGLE BLOCK	
	TYPICAL 36" x 36" x 10" FOOTING - DOUBLE BLOCK	

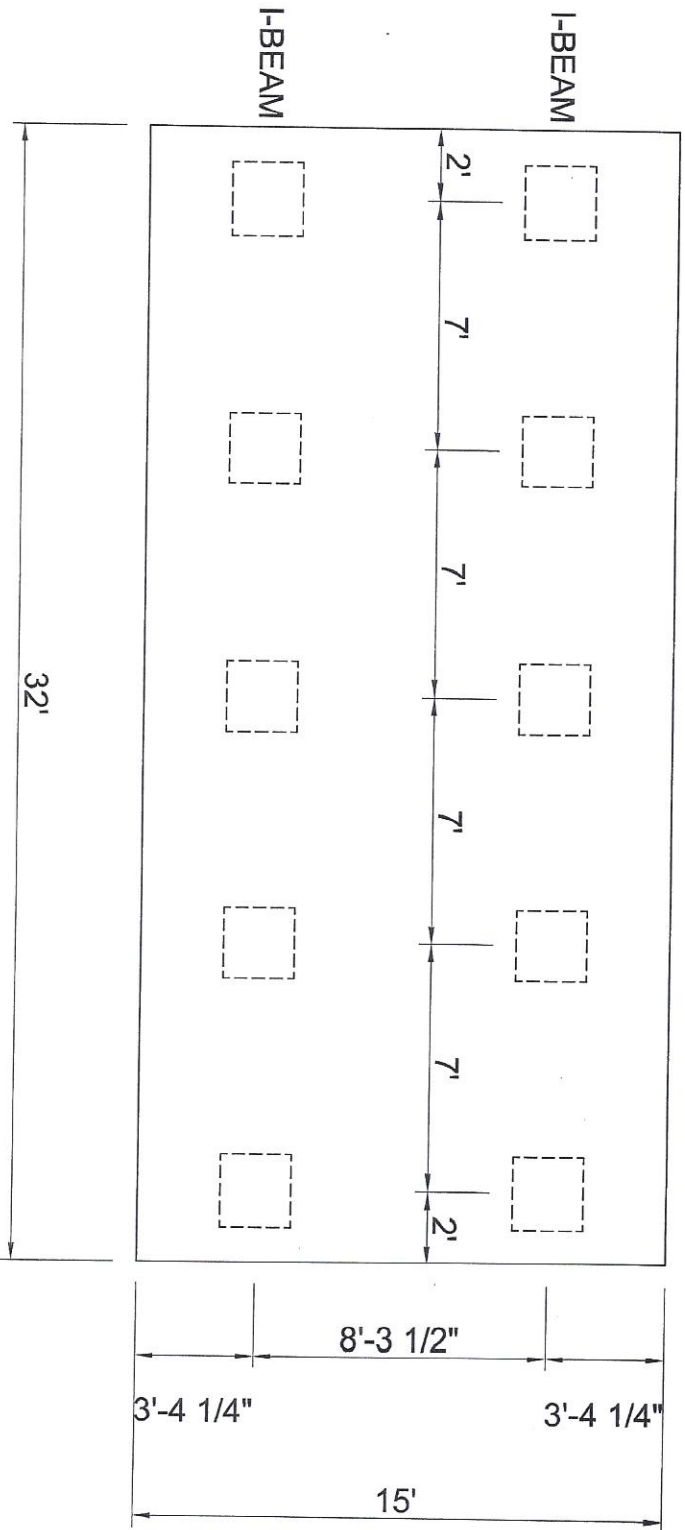

# CHAMPION

3200 ENTERPRISE AVE. YORK, NE 68467

APPROVER'S SEAL

MODIFICATIONS

MODEL: 05-514-FD-LOFT-MIRRORRED

390 SQ FT 1 BEDROOM 1 BATH W/DECK

TITLE:

PIER FOUNDATION

F-101


DRAWN BY: STAFF

DATE: 04-03-13

PROPRIETARY AND CONFIDENTIAL  
THESE DRAWINGS AND SPECIFICATIONS ARE ORIGINAL  
PROPRIETARY AND CONFIDENTIAL MATERIALS OF CHAMPION  
COPYRIGHT © 1975-2012 BY CHAMPION

SCALE: 1/8" = 1'-0"

# SPECIAL ONE UNIT ONLY: PM077

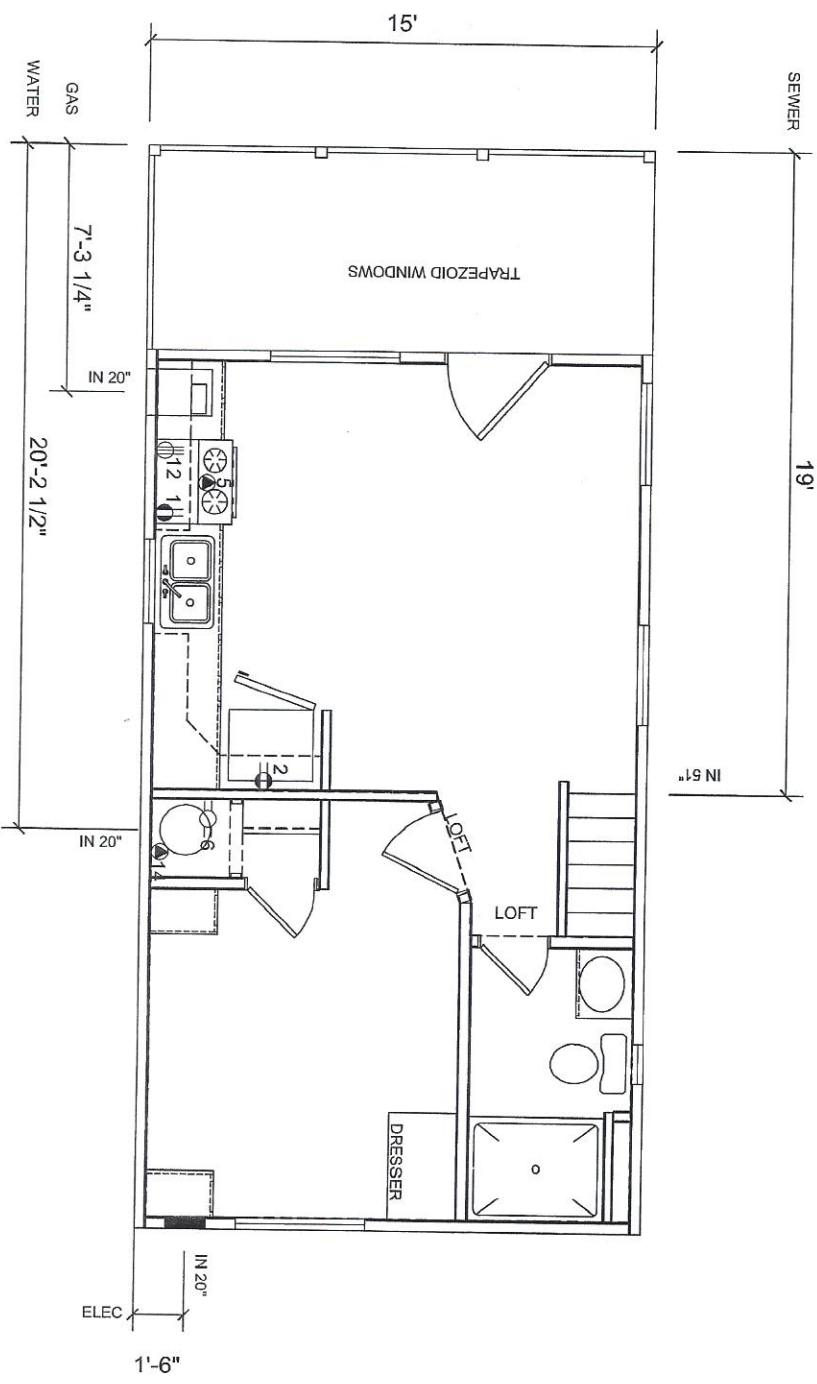

3200 ENTERPRISE AVE. YORK, NE 68467

APPROVER'S SEAL

MODIFICATIONS

PROPRIETARY AND CONFIDENTIAL  
THESE DRAWINGS AND SPECIFICATIONS ARE ORIGINAL  
PROPRIETARY AND CONFIDENTIAL MATERIALS  
COPYRIGHT © 1979-2012 BY CHAMPION

MODEL: 05-514-FD-LOFT-MIRROR BED

390 SQ. FT. 1 BEDROOM 1 BATH W/DECK

TITLE: SERVICE ENTRANCES

DRAWN BY: STAFF

SCALE: 1/8" = 1'-0"

DATE: 04-22-13

S-101