


JC-FCO-36W - NON-ILLUMINATED PAINTED ALUM. PLATE LETTERS

SCALE: 3/4" = 1'

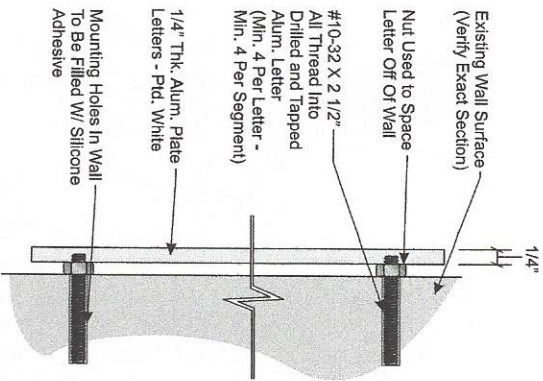

SECTION @ LETTER
SCALE: 3" = 1'

**PERMITS
ONLY**



PHILADELPHIASIGN
BRINGING THE WORLD'S BRANDS TO LIFE

707 West Spring Garden Street
Philadelphia, New Jersey 08105
Phone: 856.428.1460
Fax: 856.428.8549
www.philadelphiasign.com

CUSTOMER:
Johnson Controls

JOB NUMBER:

SIGN TYPE:
JC-FCO-36W

LOCATION:

DATE:
6/19/17

DRAWN BY:
DCH

REVISION:
Number: Date: By:

SHEET:
1 of 1 ENG DEPT

DWG NUMBER:
B74447

ENGINEER SEAL:

MAX DESIGN WIND SPEED 90 MPH
EXPOSURE C

THIS IS AN ORIGINAL, UNPUBLISHED DRAWING
CREATED BY P.S.O. IT IS SUBMITTED FROM YOUR
FIRM TO PHILADELPHIASIGN WITH A PROTECTIVE
COPIES AND NOT TO BE REPRODUCED OR
BE SHOWN TO ANYONE OUTSIDE YOUR
ORGANIZATION NOR IS IT TO BE USED, COPIED,
REPRODUCED, OR EXHIBITED IN ANY FASHION.

Matthews Paint
White
SVOC:1304SP

**PERMITS
ONLY**



PHILADELPHIASIGN
BRINGING THE WORLD'S BRANDS TO LIFE
707 West Spring Garden Street
Palmira, New Jersey 08065
Phone: 856.828.1460
Fax: 856.828.8549
www.philadelphiasign.com

CUSTOMER:
Johnson Controls

JOB NUMBER:

SIGN TYPE:
JC-PLQ,EXT-24

LOCATION:

DATE:
6/7/17

DRAWN BY:
DCH

REVISION:
Number: Date: By:

SHEET:
1 of 1

DWG NUMBER:
B74277

ENGINEER SEAL:


MAX DESIGN WIND SPEED 90 MPH
EXPOSURE C



JC-PLQ,EXT-24 - NON-ILLUM. WALL MOUNTED PLAQUE
SCALE: 3" = 1'

1st Surface Applied Digital Print On White Vinyl - Applied Over White Face - To Incorporate 8519 Luster Overlaminate

.090" Alum. Face Ptd. White SVOC 1304 SP (Hi-Hiding White)

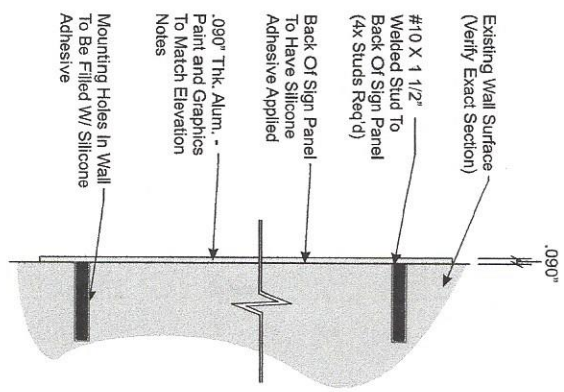

SECTION @ SIGN
SCALE: HALF

THIS IS AN ORIGINAL UNPUBLISHED DRAWING
RENDERED BY PHILADELPHIASIGN. IT IS SUBMITTED FOR YOUR
REVIEW AND APPROVAL ONLY. IT IS NOT TO BE REPRODUCED,
COPIED, OR TRANSMITTED IN ANY FORM OR BY ANY MEANS,
ELECTRONIC OR MECHANICAL, INCLUDING PHOTOCOPYING,
RECORDING, OR BY ANY INFORMATION STORAGE AND RETRIEVAL
SYSTEM. PERMISSION IS GRANTED TO ANYONE TO MAKE
REPRODUCTIONS OF THIS DRAWING FOR PERSONAL OR
ORGANIZATIONAL USE ONLY. IT IS NOT TO BE SHOWN TO
ANYONE OUTSIDE YOUR ORGANIZATION NOR IS IT TO BE
REPRODUCED, COPIED, OR TRANSMITTED IN ANY FORM,
ELECTRONIC OR MECHANICAL, INCLUDING PHOTOCOPYING,
RECORDING, OR BY ANY INFORMATION STORAGE AND
RETRIEVAL SYSTEM.

SIGN INVENTORY

SITE: JC403 Colorado Springs, CO

SIGN	PAGE	PROPOSED SIGN
E01	2	JC-FCO-36W
E02	2	REMOVAL ONLY
E03	2	JC-H-SF
E04	3	JC-FCO-36W
E05	3	REMOVAL ONLY
E06	4	JC-PLQ.EXT-24



CLIENT: Johnson Controls
ADDRESS: JC403 - Colorado Springs, CO
915 Valley Street
Colorado Springs, CO 80915

DWG BY: DS
DATE: 06/07/2017
DWG NUM: A29908
SHEET: 1

DATE: 01.19.18
REVISION: REVISED 101

BY: ALW

THIS IS AN ORIGINAL UNPUBLISHED DRAWING CREATED BY TISA. IT IS SUBMITTED FOR YOUR PERSONAL USE IN CONNECTION WITH A PROJECT BEING PLANNED FOR YOU BY P.S.C.O. IT IS NOT TO BE SHOWN TO ANYONE OUTSIDE YOUR ORGANIZATION NOR IS IT TO BE USED, COPIED, REPRODUCED, OR EXHIBITED IN ANY FASHION.

E01 JC-FCO-36W Non-Illuminated White Aluminum Plate Letters - 36" Logo/4' 2-1/4"oah x 9' 6-5/8"oal

Note: Wall Repair Required

E02 REMOVAL ONLY

E03 JC-H-SF First Surface White Door Vinyl with No Smoking/Firearms - 16"oal

Proposed



Signs Rendered Proportional to the Photo

Existing



Existing Sign Dimensions:
 4' 0" h x 15' 10" w (left)
 4' 0" h x 13' 6" w (right)

CLIENT	DWG BY	DATE	DATE	REVISION	BY
Johnson Controls	DS	06/07/2017	01.19.18	REVISED 101	ALW
ADDRESS		DWG NUM			
JC403 - Colorado Springs, CO 915 Valley Street Colorado Springs, CO 80915		A29908			
		SHEET			
		2			

THIS IS AN ORIGINAL UNPUBLISHED DRAWING CREATED BY TSA. IT IS SUBMITTED FOR YOUR PERSONAL USE IN CONJUNCTION WITH A PROJECT BEING PLANNED FOR YOU BY P.S.C.O. IT IS NOT TO BE SHOWN TO ANYONE OUTSIDE YOUR ORGANIZATION NOR IS IT TO BE USED, COPIED, REPRODUCED, OR EXHIBITED IN ANY FASHION.

E04 JC-FCO-36W Non-Illuminated White Aluminum Plate Letters - 36" Logo/4' 2-1/4" oah x 9' 6-5/8" oal

Note: Wall Repair Required

E05 REMOVAL ONLY

Proposed



Signs Rendered Proportional to the Photo

Existing



Existing Sign Dimensions:
 2' 3" h x 8' 6" w (top)
 2' 3" h x 9' 6" w (bottom)

the international
 sign alliance




BRINGING THE WORLD'S BRANDS TO LIFE

CLIENT	DWG BY	DATE	DATE	REVISION
Johnson Controls	DS	06/07/2017	01.19.18	REVISED 101
ADDRESS	DWG NUM	SHEET		
JC403 - Colorado Springs, CO 915 Valley Street Colorado Springs, CO 80915	A29908	3		

BY
 ALW

THIS IS AN ORIGINAL UNPUBLISHED
 DRAWING CREATED BY TSA. IT
 IS SUBMITTED FOR YOUR PERSONAL
 USE IN CONNECTION WITH A PROJECT
 BEING PLANNED FOR YOU BY P.S.C.O.
 IT IS NOT TO BE SHOWN TO ANYONE
 OUTSIDE YOUR ORGANIZATION NOR
 IS IT TO BE USED, COPIED, REPRODUCED,
 OR EXHIBITED IN ANY FASHION.

Proposed

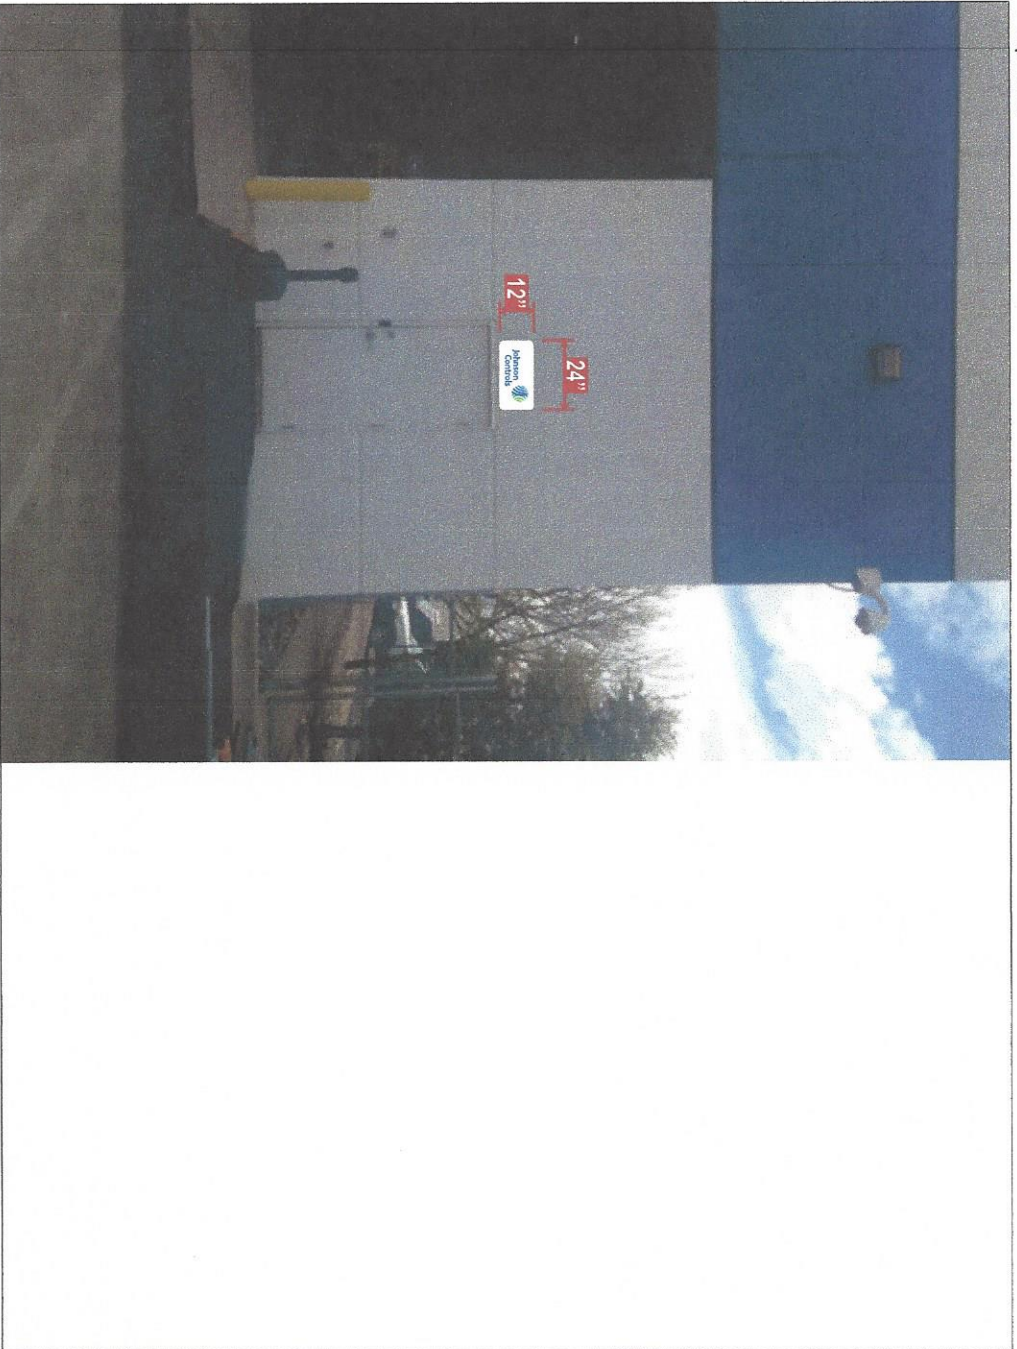

Signs Rendered Proportional to the Photo

Existing



Existing Sign Dimensions: 1' 11" h x 2' 11" w

CLIENT	DWG BY	DATE	DATE	REVISION
Johnson Controls	DS	06/07/2017	01.19.18	REVISED 101
ADDRESS JCA03 - Colorado Springs, CO 915 Valley Street Colorado Springs, CO 80915	DWG NUM A29908	SHEET 4		

BY
ALW

THIS IS AN ORIGINAL UNPUBLISHED
DRAWING CREATED BY TISA. IT
IS SUBMITTED FOR YOUR PERSONAL
USE IN CONNECTION WITH A PROJECT
BEING PLANNED FOR YOU BY P.S.C.O.
IT IS NOT TO BE SHOWN TO ANYONE
OUTSIDE YOUR ORGANIZATION NOR
IS IT TO BE USED, COPIED, REPRODUCED,
OR EXHIBITED IN ANY FASHION.