

Roadwork Ahead LLC
Traffic Control Services



Colorado Kids Ranch
Tulip & Fall Festival
Monument, CO

MHT 1a
Event in Progress

Legend



Accepted for File

By: Gilbert LaForce, P.E.
Engineering Manager
Date: 04/30/2024 9:28:07 AM
El Paso County Department of Public Works



ATSSA AMERICAN TRAFFIC SAFETY SERVICES ASSOCIATION
SAFER ROADS SAVE LIVES
This is to affirm that
Matthew Nicoletta
has satisfied the requirements
to be designated as a
Traffic Control Supervisor
Cert. #: 554843
Issue Date: 1/23/2021
Expiration Date: 1/22/2025
Certification Board

County: _____
Contractor: _____
TCS: Matthew Nicoletta

Date: 1/16/2024 Author: Road Work Ahead LLC

Comments:

- 1. Plan not to scale, concept only.
- 2. All traffic control shall be set in accordance with the latest edition of the MUTCD.
- 3. All devices shall be in compliance with the 2016 MASH report.
- 4. Signs shall be spaced 500' min.



Roadwork Ahead LLC
Traffic Control Services


Colorado Kids Ranch
Tulip & Fall Festival
Monument, CO

Legend

Work Area



MHT 1b
Event in Progress

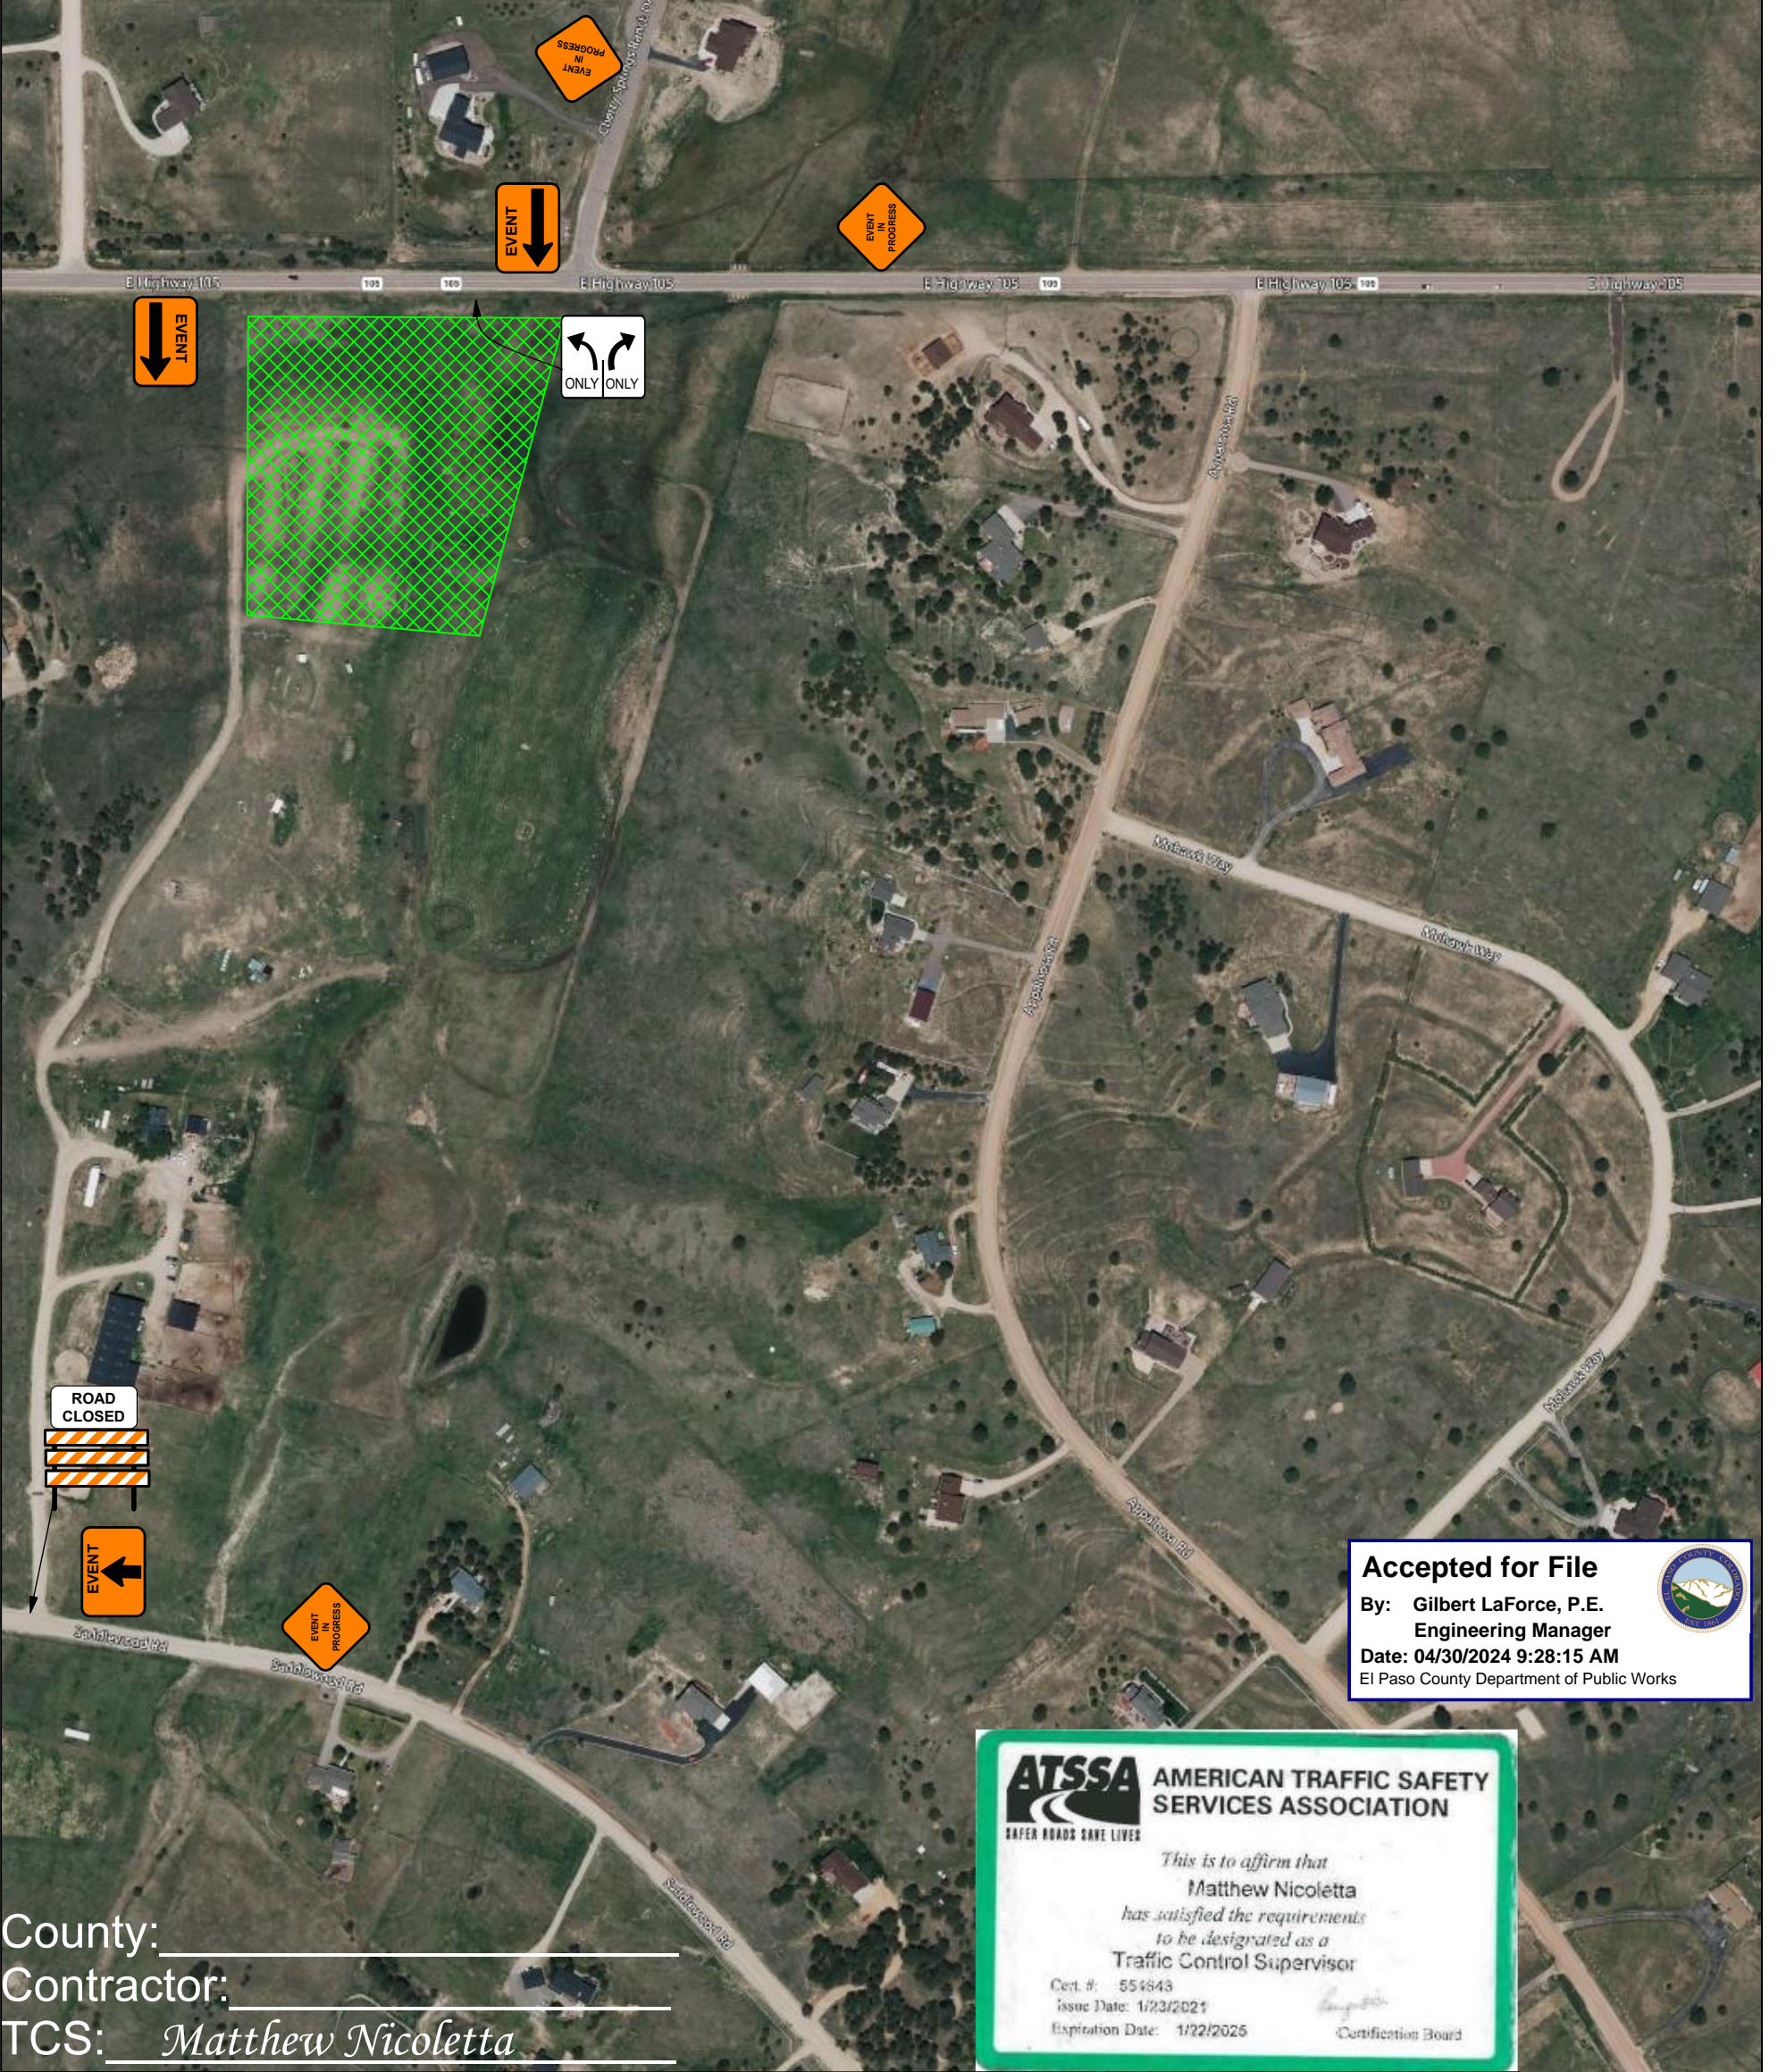

Accepted for File
By: Gilbert LaForce, P.E.
Engineering Manager
Date: 04/30/2024 9:28:15 AM
El Paso County Department of Public Works



ATSSA AMERICAN TRAFFIC SAFETY SERVICES ASSOCIATION
SAFER ROADS SAVE LIVES

This is to affirm that
Matthew Nicoletta
has satisfied the requirements
to be designated as a
Traffic Control Supervisor

Cert. #: 554843
Issue Date: 1/23/2021
Expiration Date: 1/22/2025

Certification Board

County: _____
Contractor: _____
TCS: Matthew Nicoletta

Date: 1/16/2024 Author: Road Work Ahead LLC

Comments:

- 1. Plan not to scale, concept only.
- 2. All traffic control shall be set in accordance with the latest edition of the MUTCD.
- 3. All devices shall be in compliance with the 2016 MASH report.
- 4. Signs shall be spaced 500' min.

