



Approved


By: Ryan Howser

Date: 11/12/2021

El Paso County Planning & Community Development

SITE S-38

2010

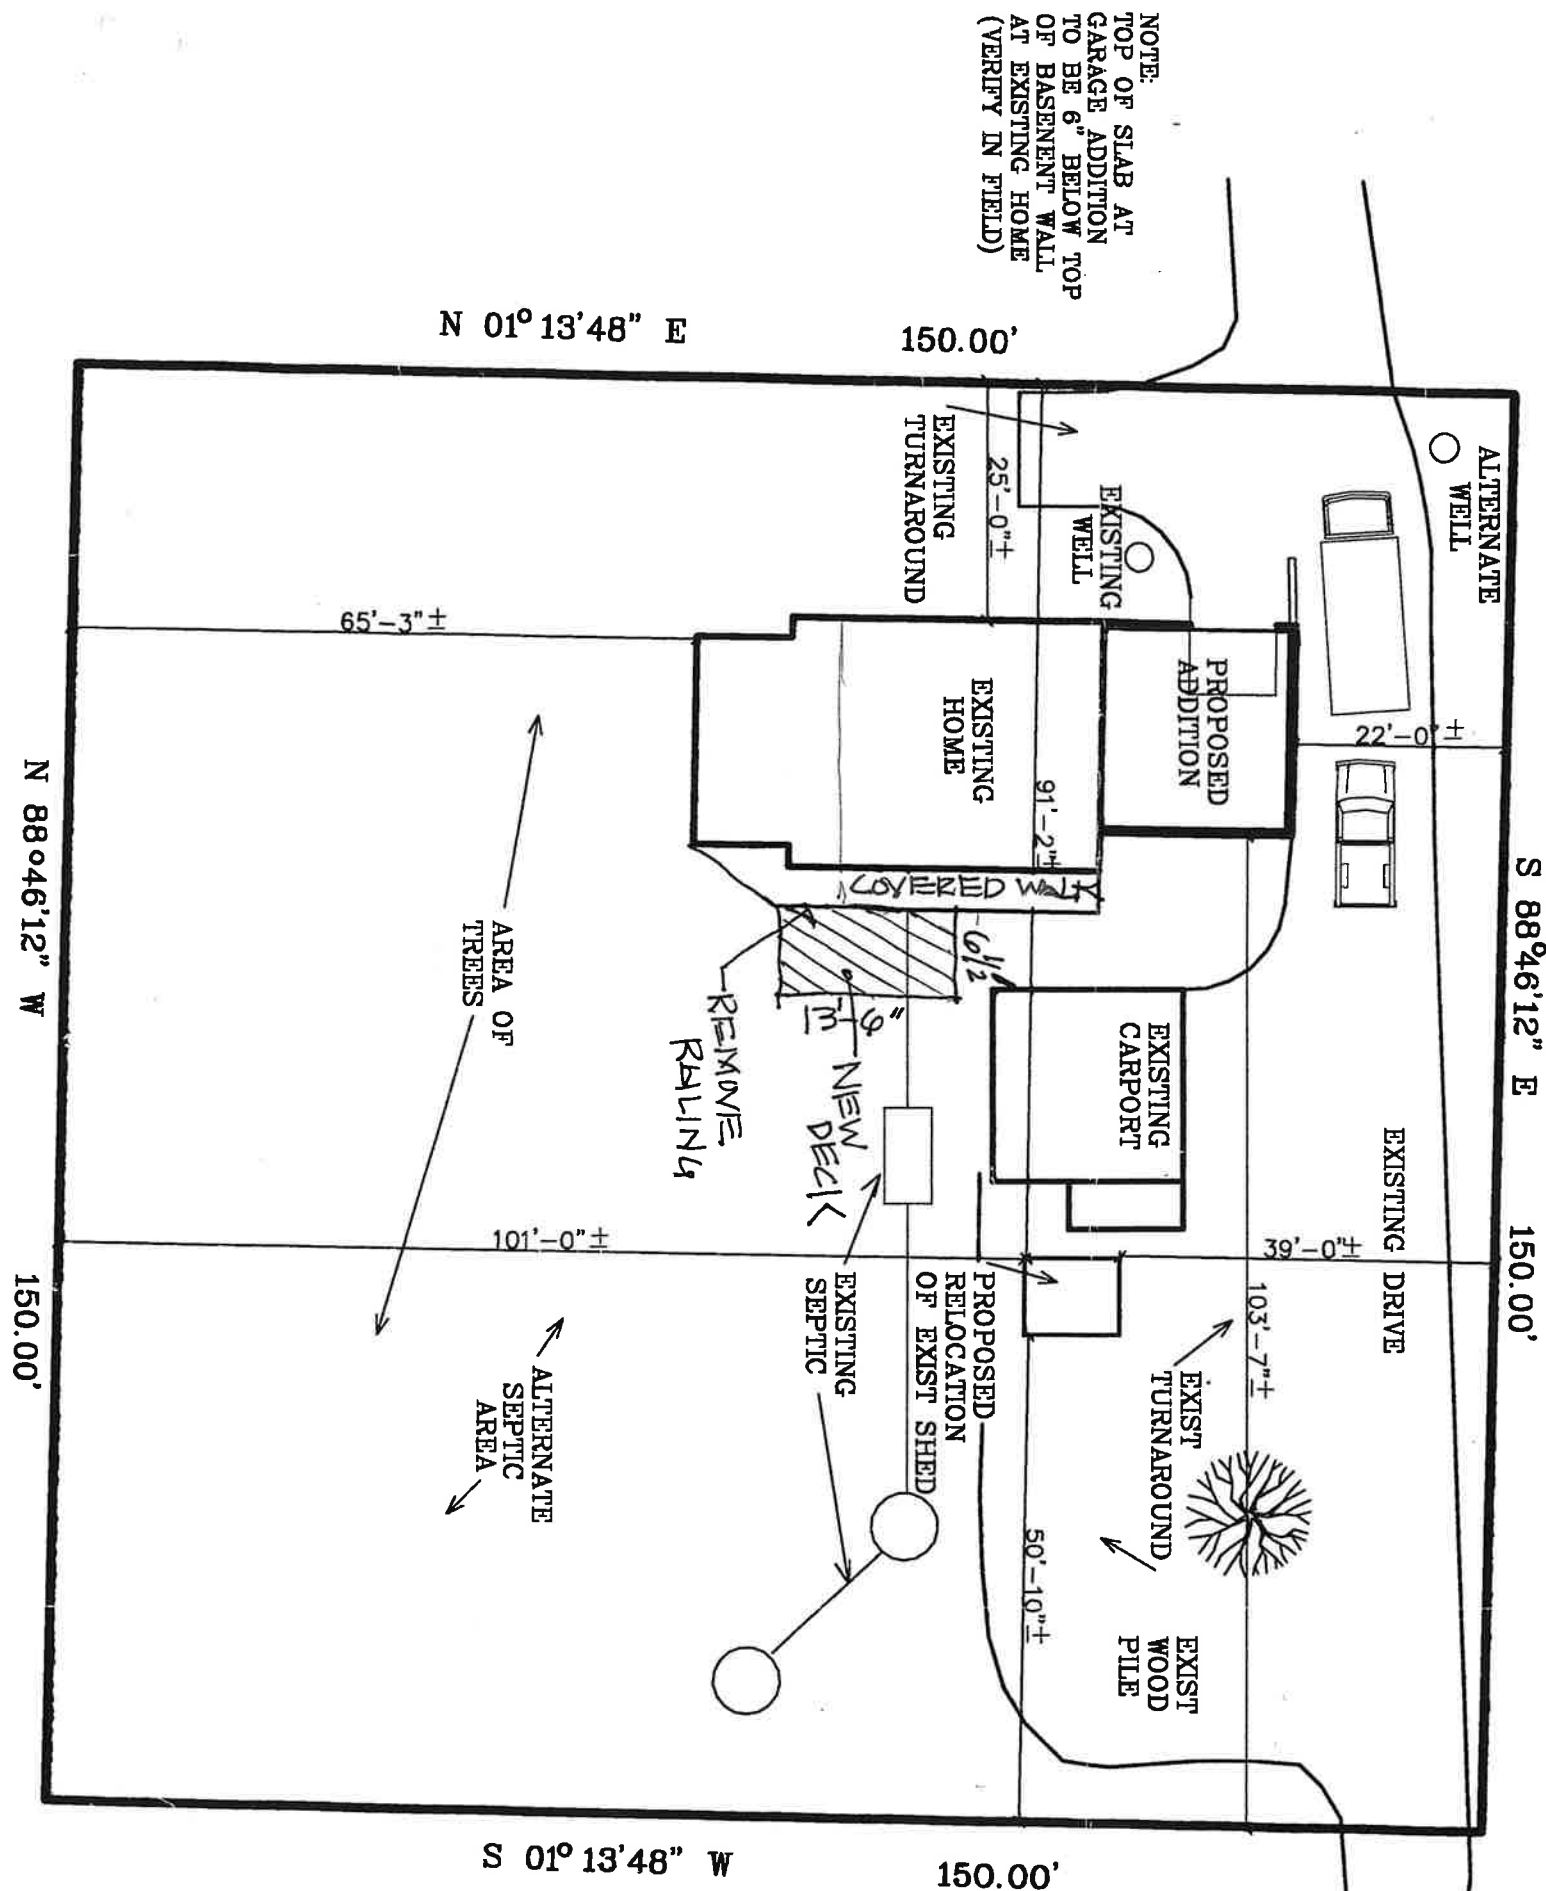

1930