


SITE S-38

2010

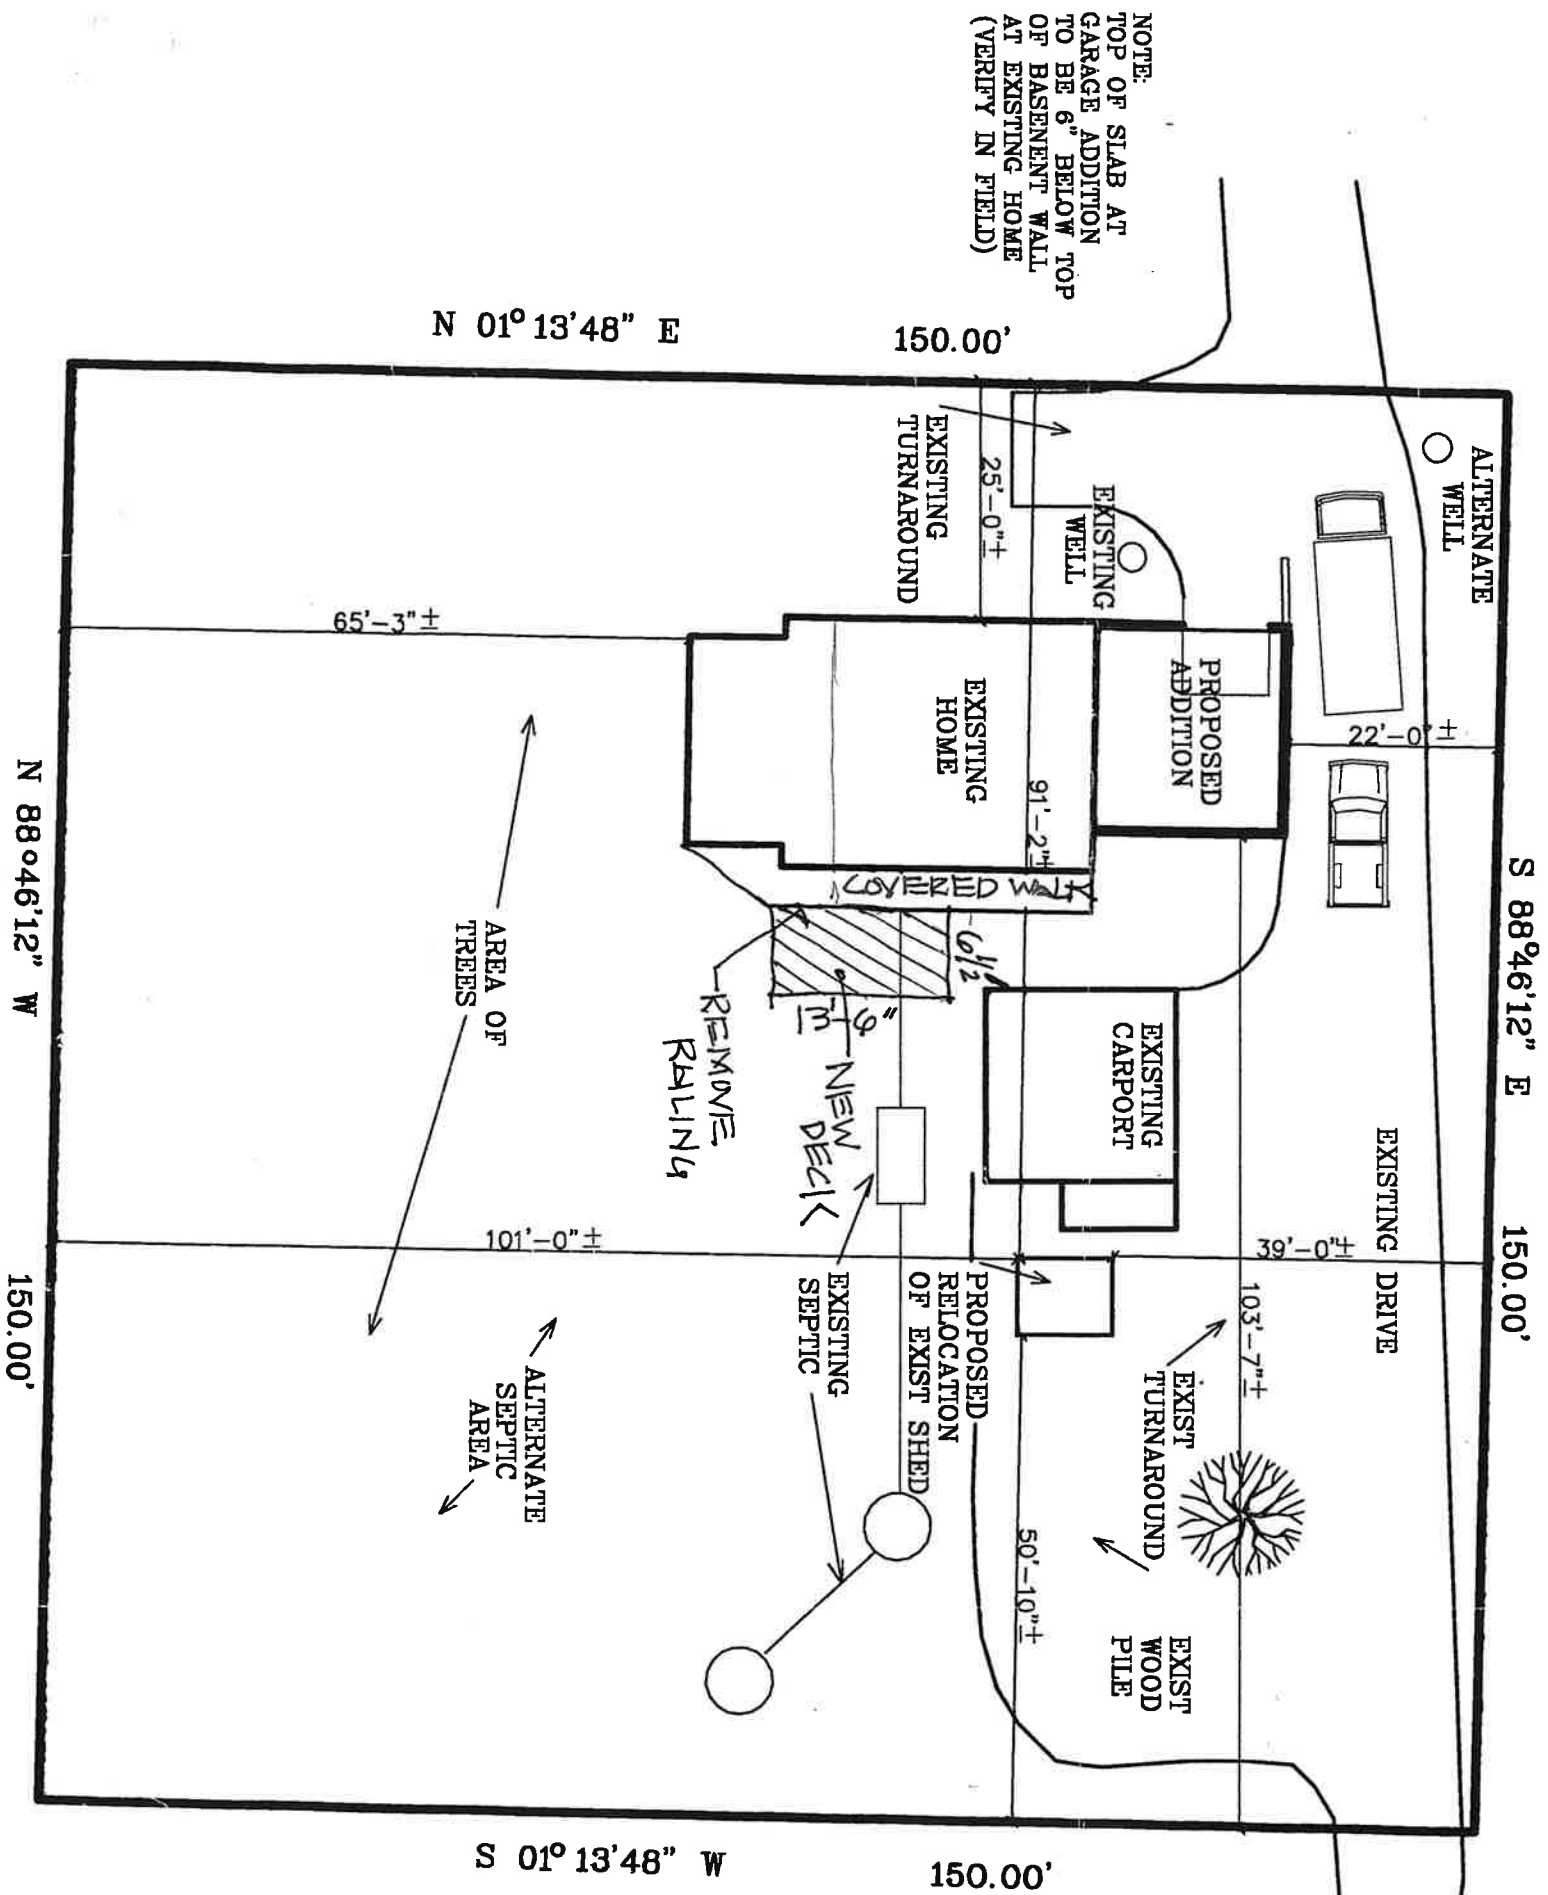

1999