



FREESTYLE NORTH LAND SUITABILITY ANALYSIS AT BANNING LEWIS RANCH

VEGETATION INVENTORY

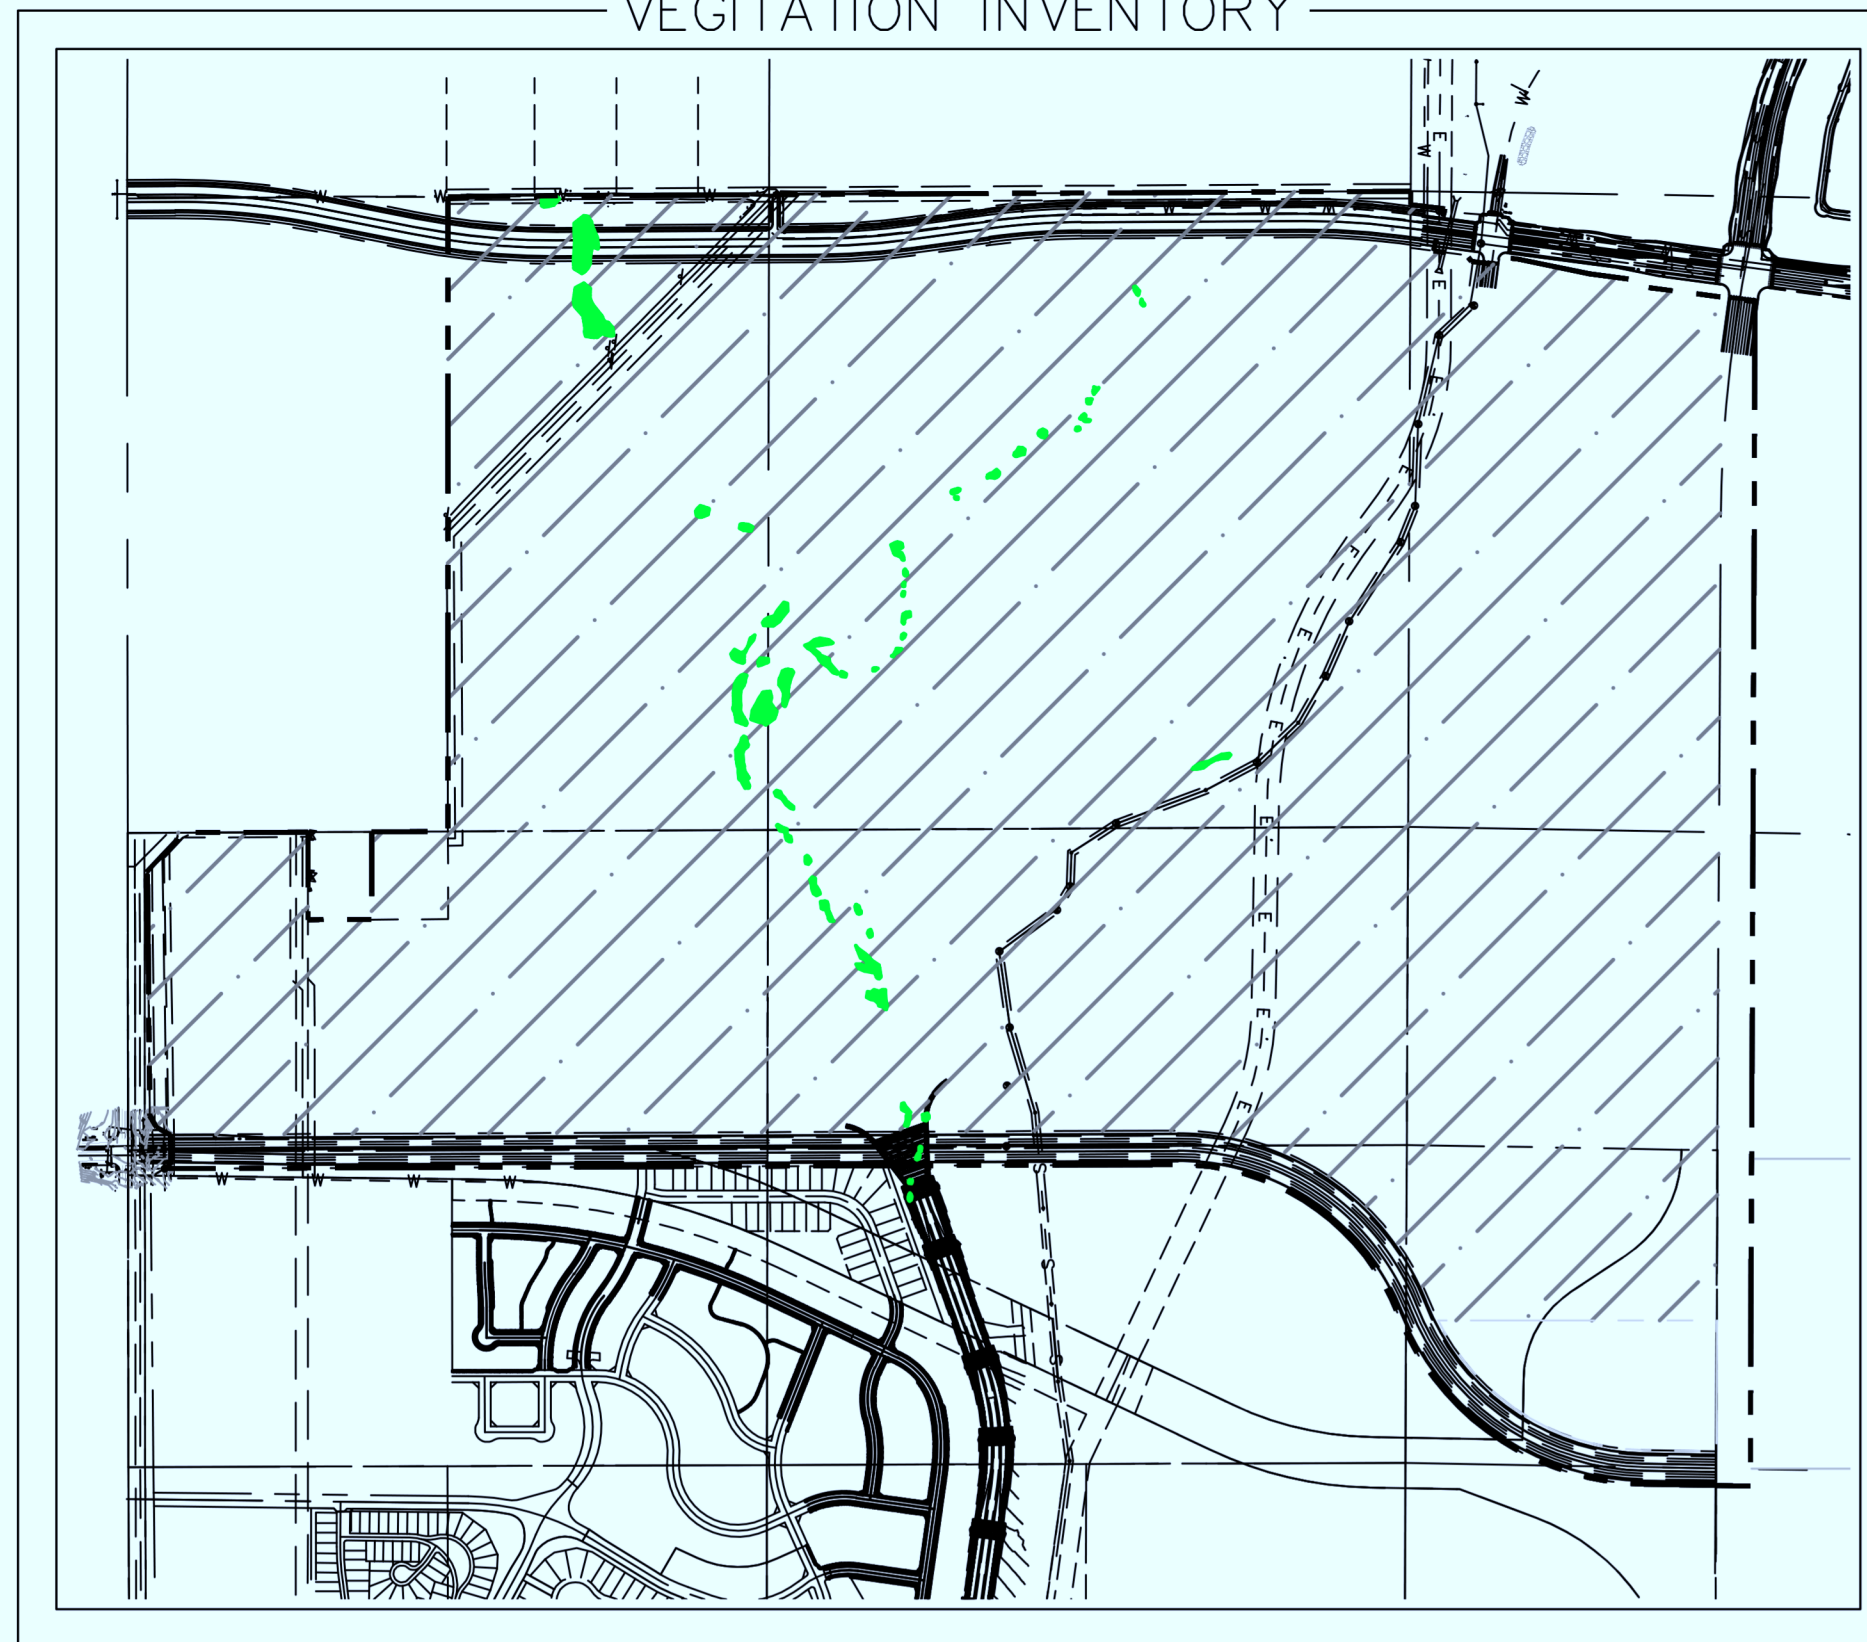

- VEGETATIVE AREA
- GRASS LAND AREA

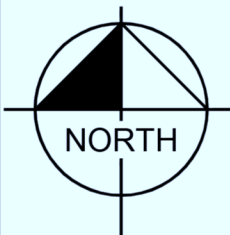


SOILS MAP




- SOIL TYPE 8
- SOIL TYPE 10
- SOIL TYPE 12
- SOIL TYPE 97
- BOUNDARY LINE


SOIL TYPES	
TYPE	DEFINITION
TYPE 8	BLAKELAND LOAMY SAND, 1% TO 9% SLOPES
TYPE 10	BLENDON SANDY LOAM, 0% TO 3% SLOPES
TYPE 12	BRESSLER SANDY LOAM, COOL, 3% TO 5% SLOPES
TYPE 97	TRUCKTON SANDY LOAM, 3% TO 9% SLOPES

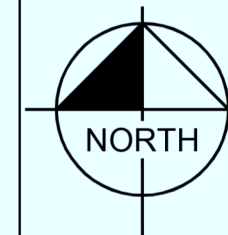



SLOPE ANALYSIS

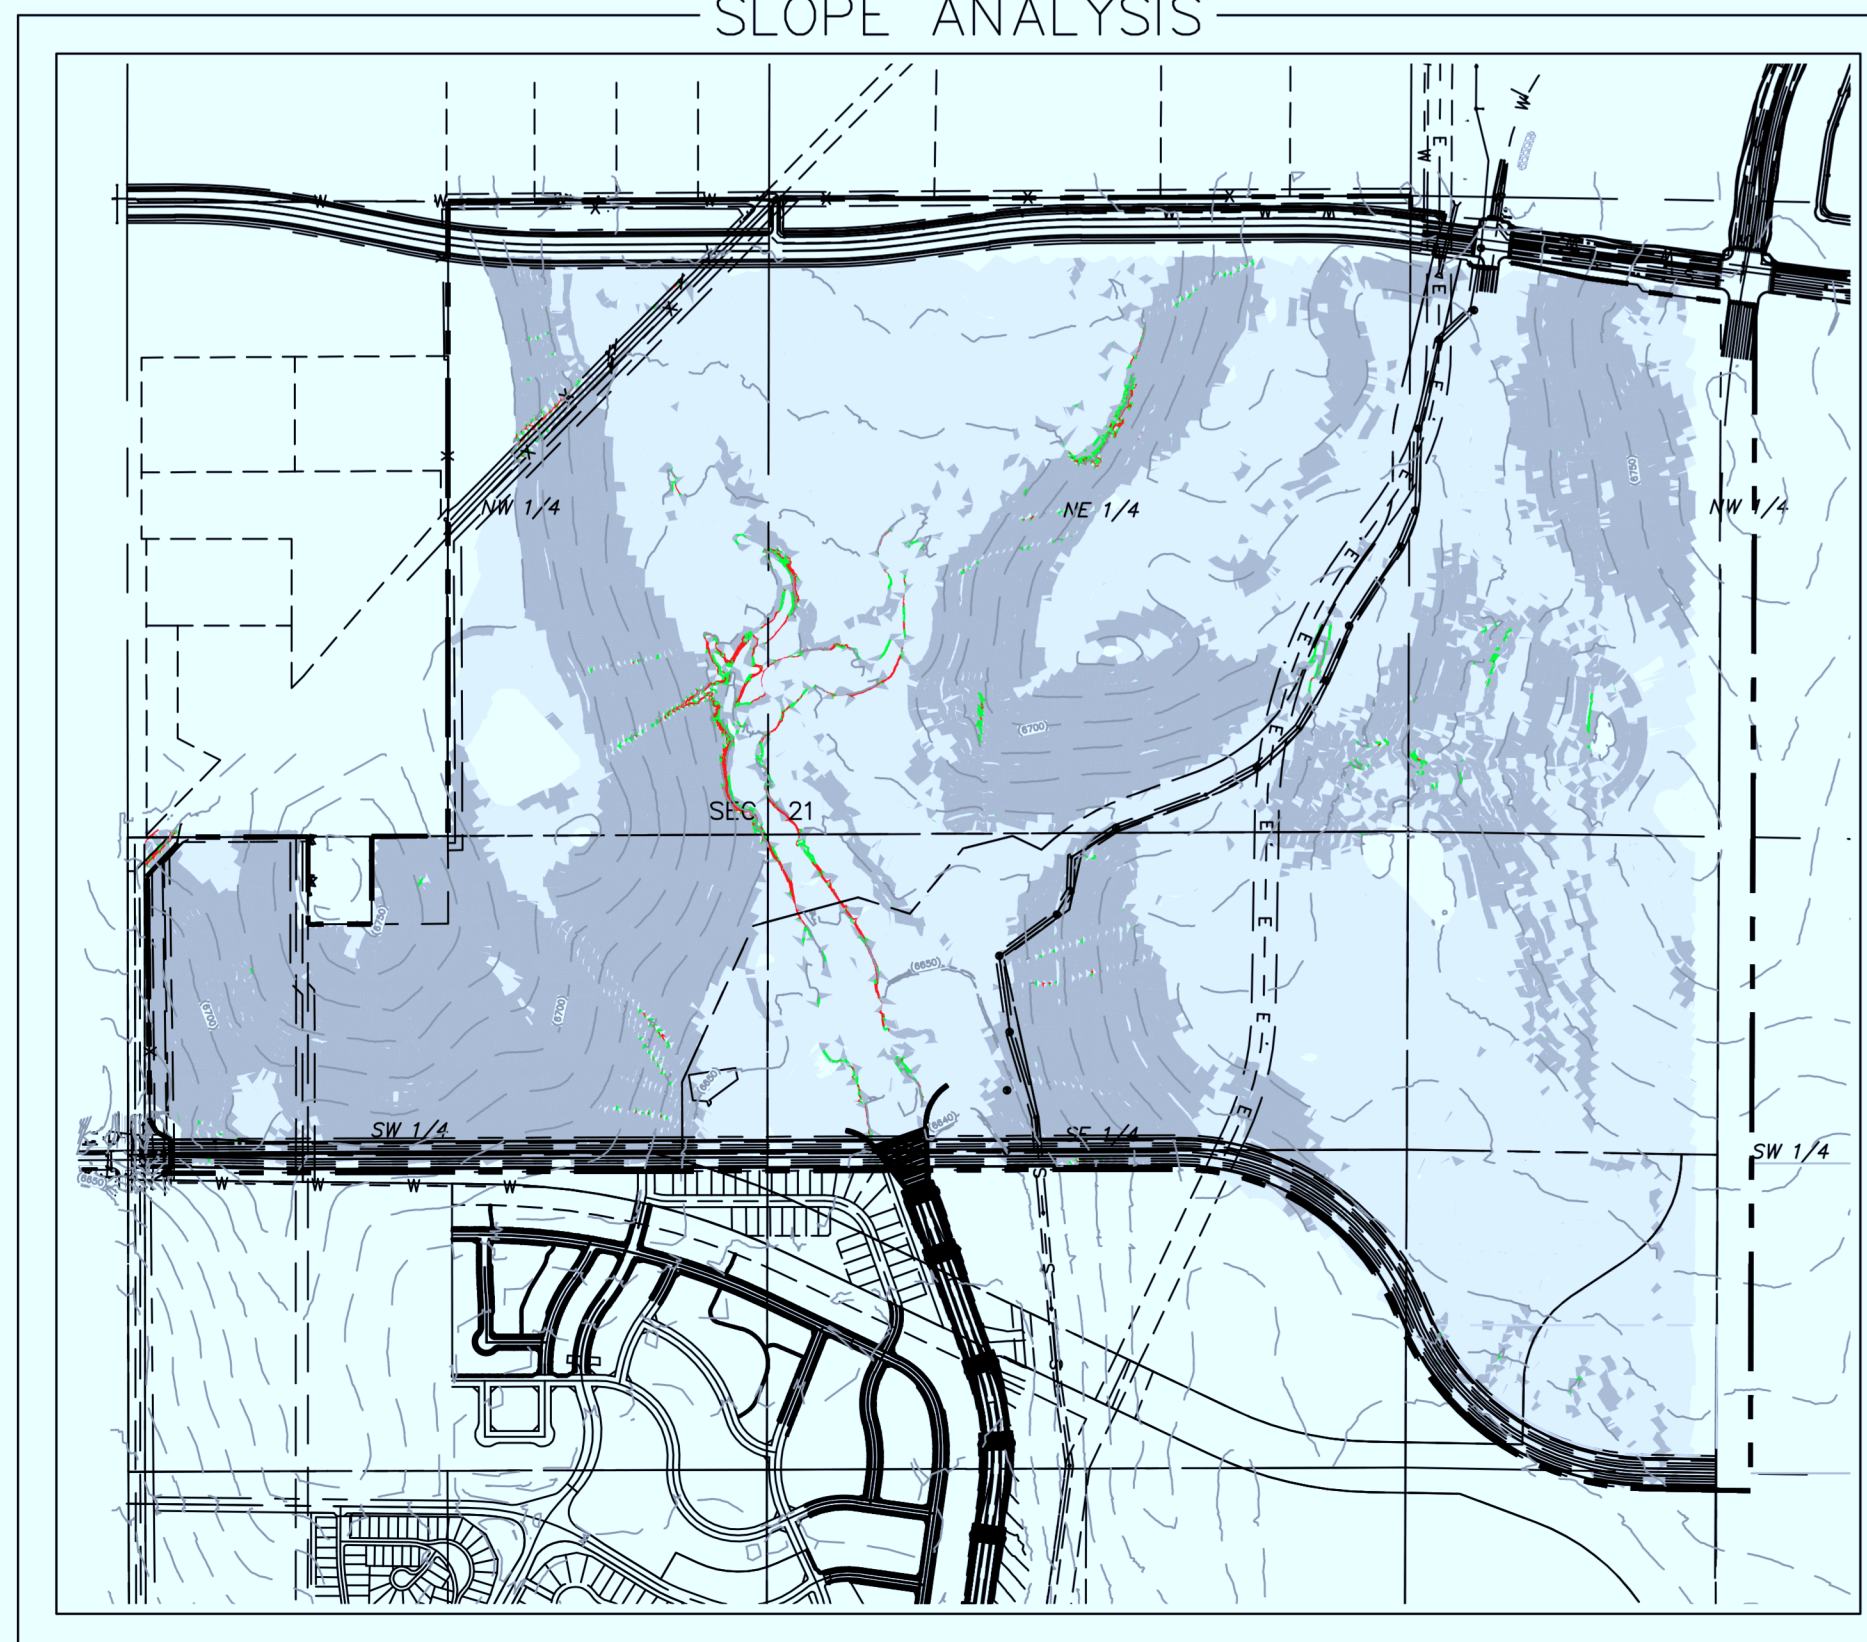

Slopes Table				
Number	Minimum Slope	Maximum Slope	Area	Color
1	0.00%	9.99%	21193204.94	Light Blue
2	10.00%	14.99%	537394.90	Medium Blue
3	15.00%	19.99%	66798.49	Dark Blue
4	20.00%	24.99%	38059.63	Green
5	25.00%	>25.00%	70837.19	Red

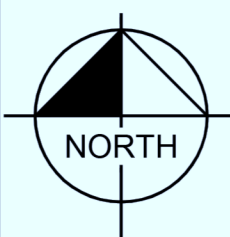

COMPOSITE MAP

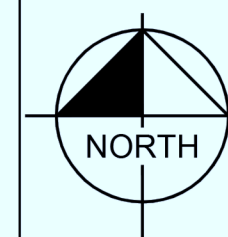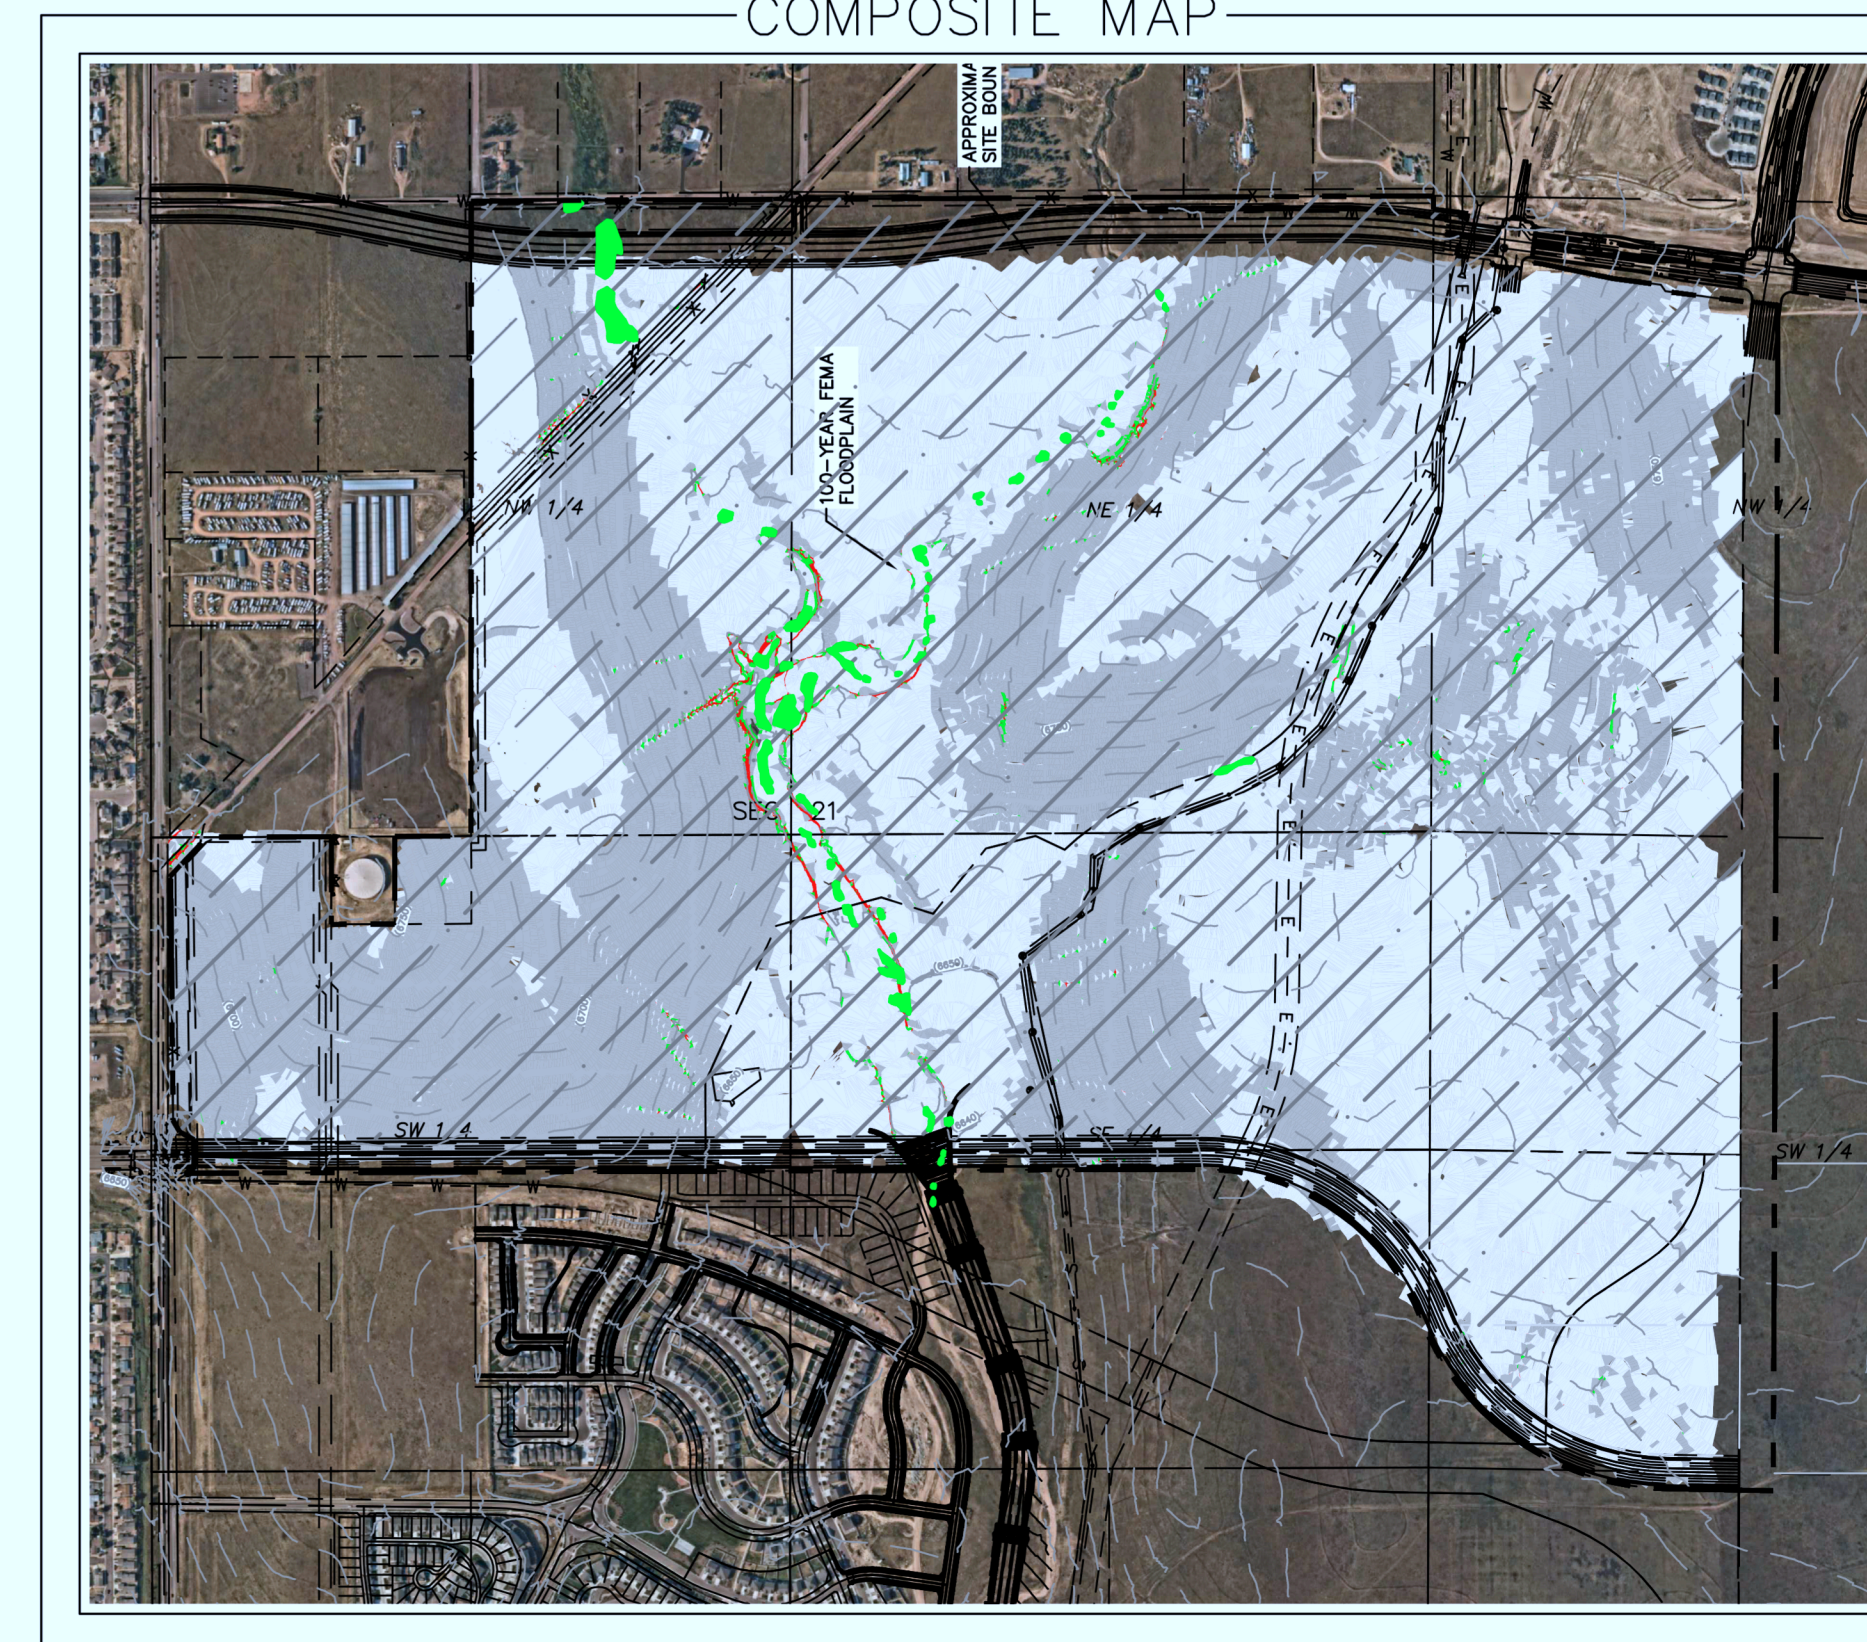

K:\GCS_LAI196172006 - BLR Concept at BanningLewisRanch\Freestyle composite.dwg, Dec 02, 2021, 8:15am



© 2021 KIMLEY-HORN AND ASSOCIATES, INC.
2 NORTH NEVADA AVENUE, SUITE 300
COLORADO SPRINGS, COLORADO 80903 (719) 453-0180

LAND SUITABILITY ANALYSIS
SHEET 05 OF 05

FREESTYLE NORTH - CITY FILE NO. AR DP XX-XXXX