


MONUMENT
ACADEMY
MIDDLE / HIGH
SCHOOL

SITE DEVELOPMENT
APPLICATION

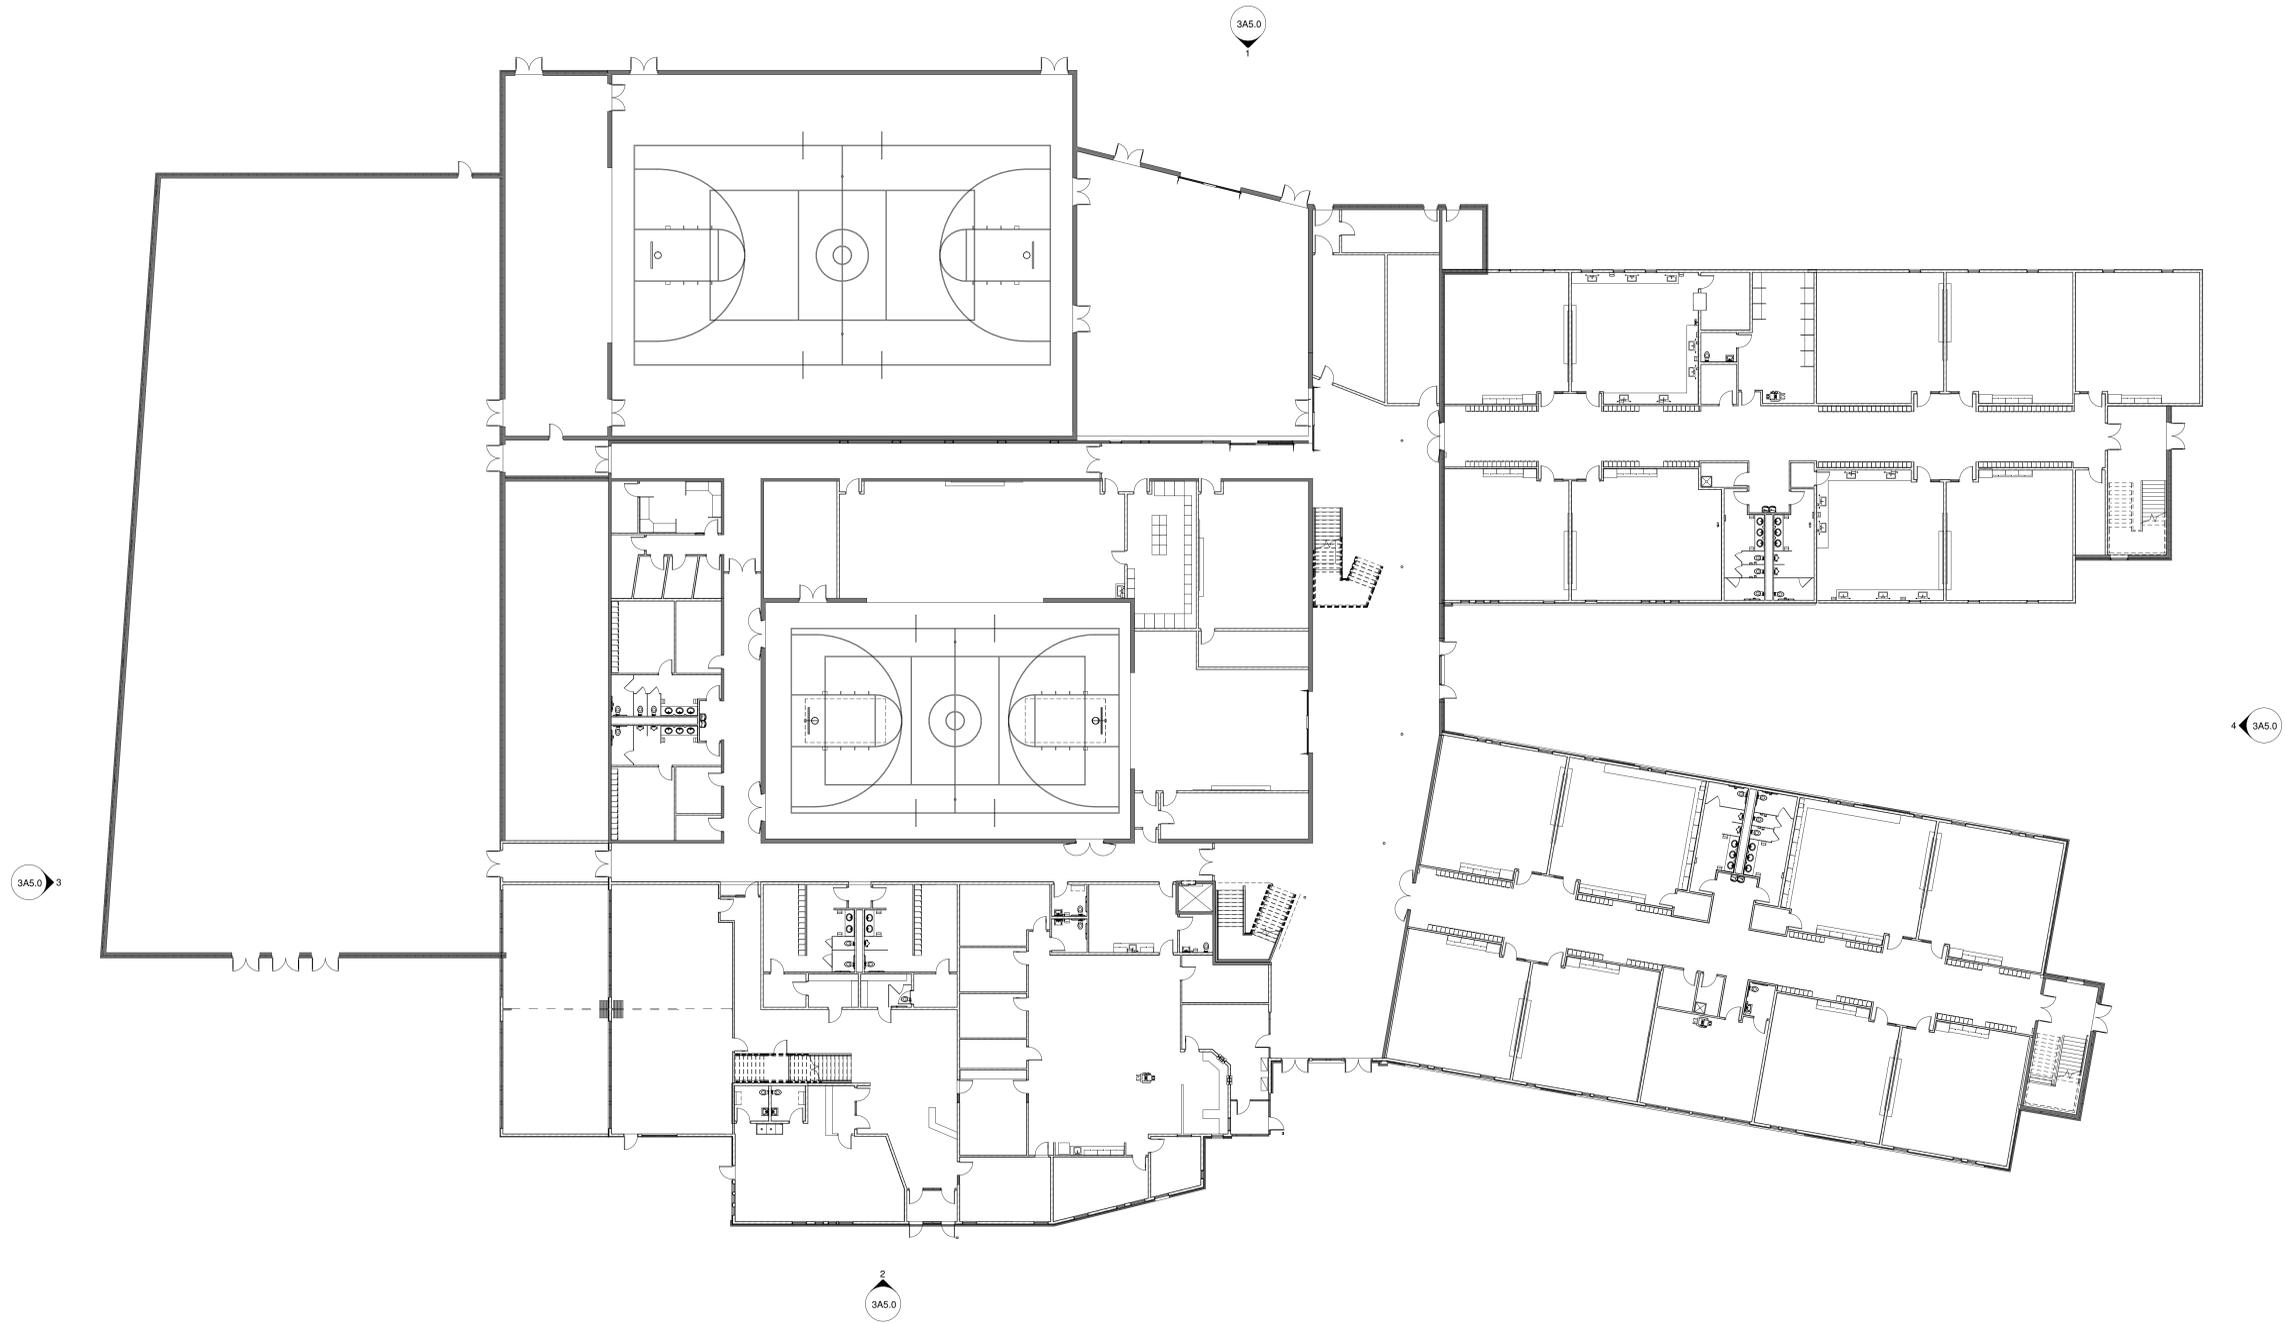

OWNERSHIP OF INSTRUMENTS OF SERVICE:
ALL REPORTS, PLANS, SPECIFICATIONS, COMPUTER FILES,
FIELD DATA, NOTES AND OTHER DOCUMENTS AND
INSTRUMENTS PREPARED BY DESIGN PROFESSIONAL AS
INSTRUMENTS OF SERVICE SHALL REMAIN THE PROPERTY
OF THE DESIGN PROFESSIONAL. THE DESIGN
PROFESSIONAL SHALL RETAIN ALL COMMON LAW
STATUTORY AND OTHER RESERVED RIGHTS INCLUDING
THE COPYRIGHT THEREON.

NOT FOR
CONSTRUCTION

CRP ARCHITECTS AIA
100 E. St. Vrain, Suite 300
Colorado Springs, Colorado 80903


COMPLETE FIRST FLOOR

SCALE: 1/16" = 1'-0"
TRUE N. PLAN N. DATE: 01/24/2019
DRAWN: BAE
CHECKED: ---
REVISED:

3A0.1

MONUMENT
ACADEMY
MIDDLE / HIGH
SCHOOL

SITE DEVELOPMENT
APPLICATION

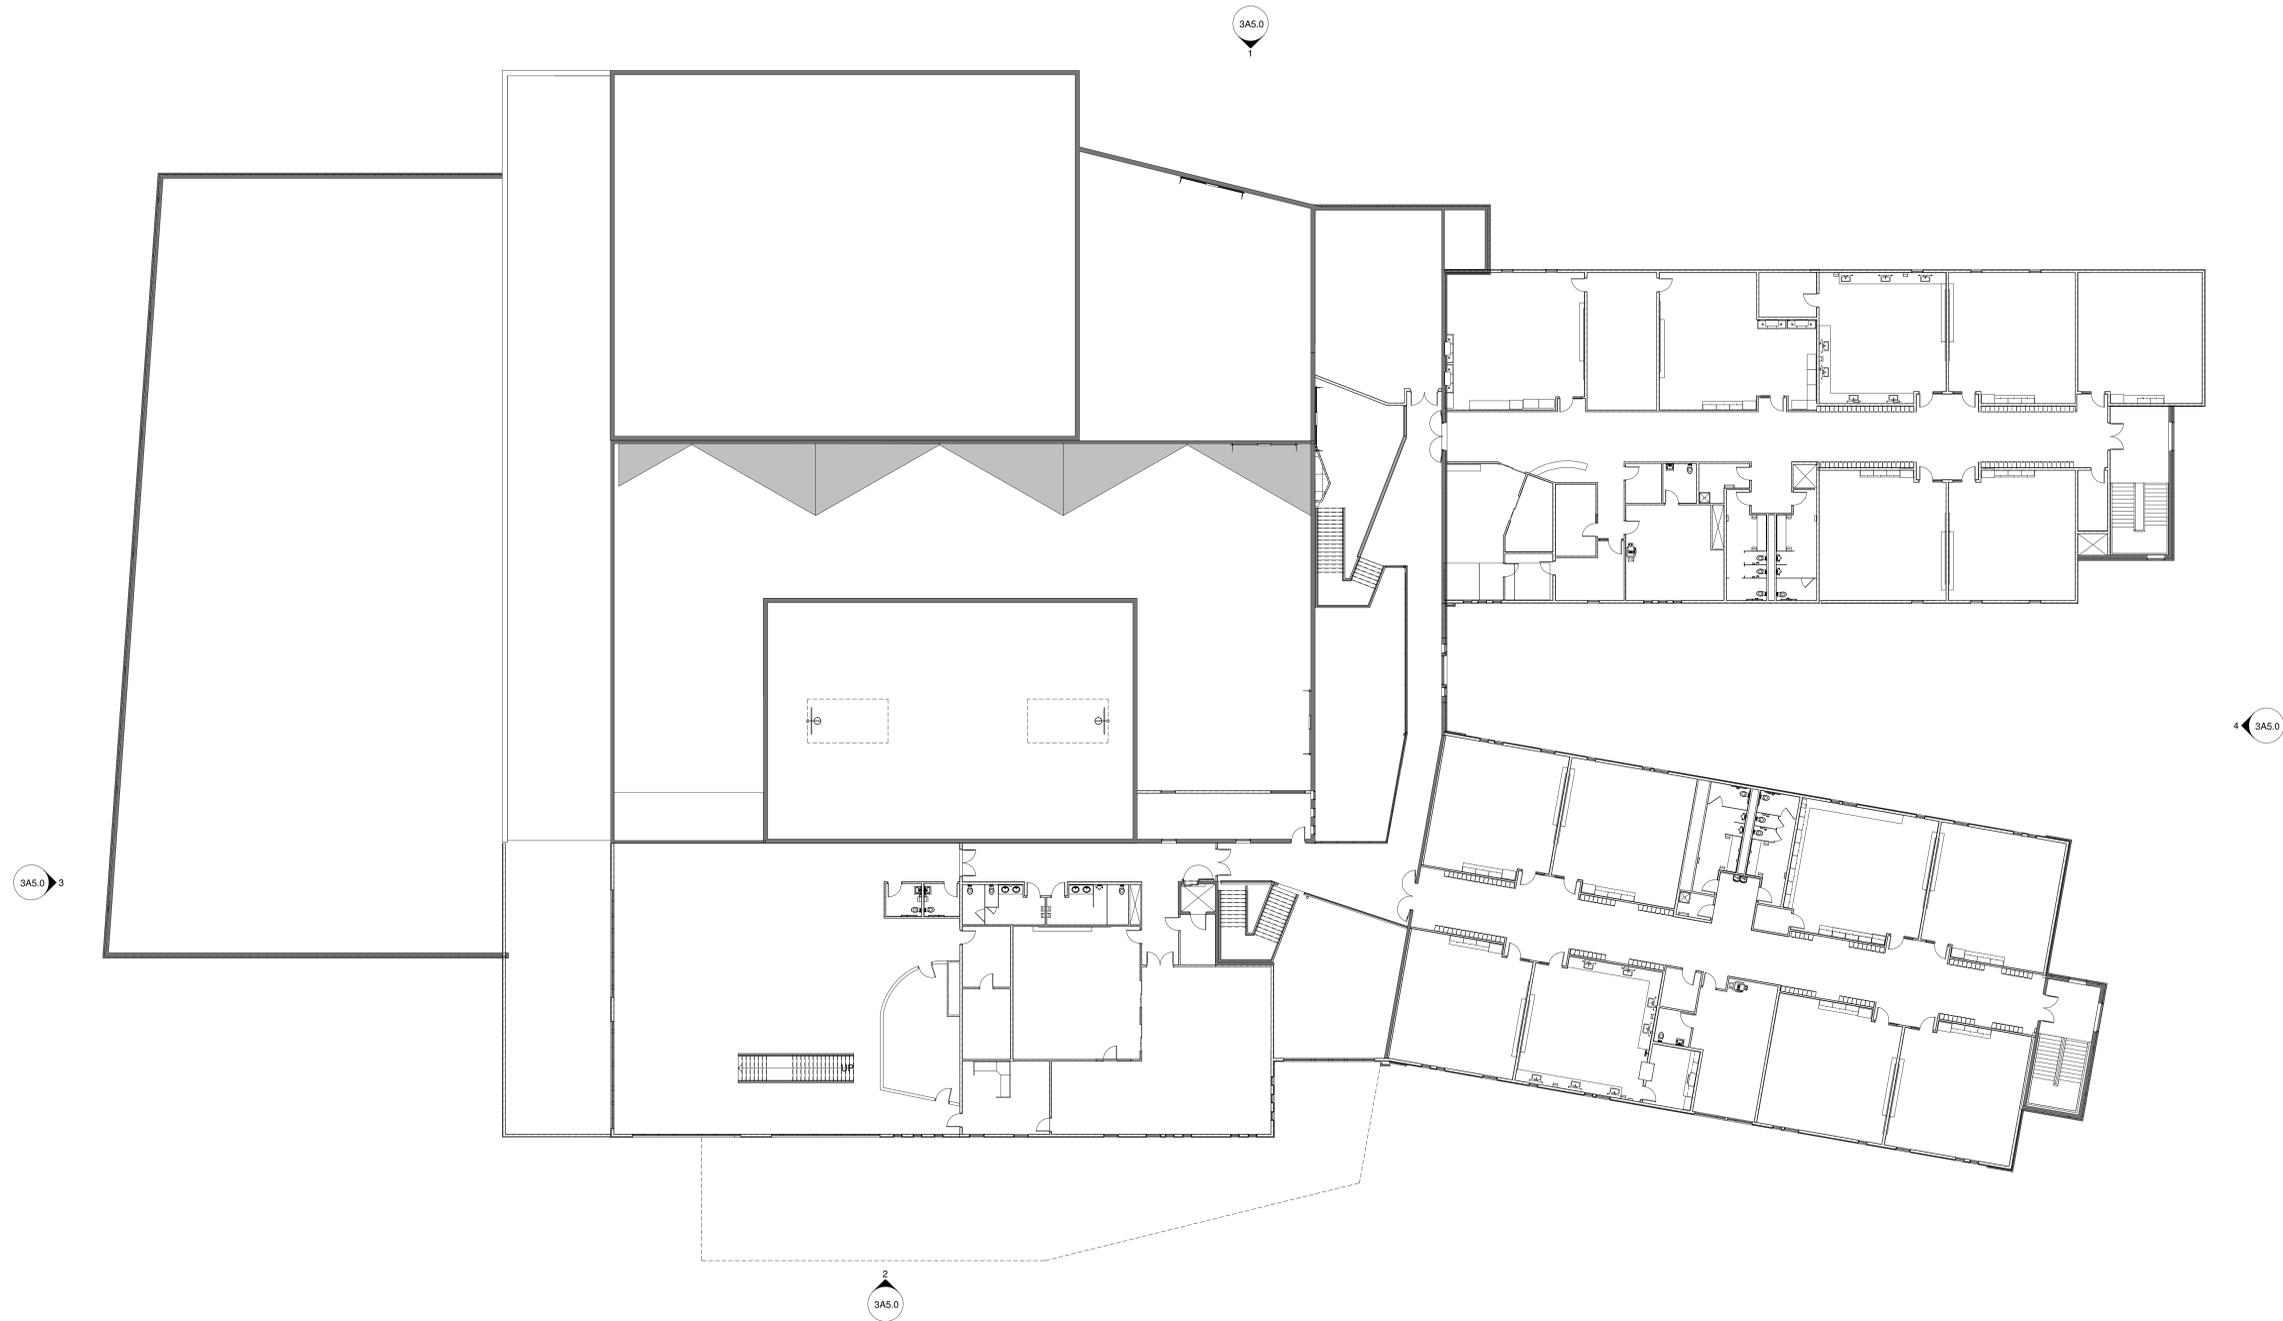

OWNERSHIP OF INSTRUMENTS OF SERVICE:
ALL REPORTS, PLANS, SPECIFICATIONS, COMPUTER FILES,
FIELD DATA, NOTES AND OTHER DOCUMENTS AND
INSTRUMENTS OF SERVICE PREPARED BY DESIGN PROFESSIONAL AS
INSTRUMENTS OF SERVICE SHALL REMAIN THE PROPERTY
OF THE DESIGN PROFESSIONAL. THE DESIGN
PROFESSIONAL SHALL RETAIN ALL COMMON LAW
STATUTORY AND OTHER RESERVED RIGHTS INCLUDING
THE COPYRIGHT THEREIN.

NOT FOR
CONSTRUCTION

CRP ARCHITECTS AIA
100 E. St. Vrain, Suite 300
Colorado Springs, Colorado 80903

COMPLETE SECOND FLOOR

SCALE: 1/16" = 1'-0"
TRUE N. PLAN N. DATE: 01/24/2019
DRAWN: BAE
CHECKED: ---
REVISED:



3A0.2