


Inverse With Area
 Project: HATHCOCK MINOR SUB
 Job No: 22001


Wed Nov 13 13:35:07 2024

PntNo	Bearing	Distance	Northing	Easting	Description
			8249.21	8757.12	
	N00°27'56"W	876.50	9125.69	8750.00	
	N89°05'11"E	294.34	9130.38	9044.30	
	S00°54'49"E	138.81	8991.59	9046.51	
	S32°41'59"E	309.23	8731.36	9213.57	
	S39°20'24"W	312.34	8489.80	9015.57	
	S10°47'21"E	287.48	8207.40	9069.39	
	N82°22'24"W	315.05	8249.21	8757.12	

Closure Error Distance > 0.0000
 Total Distance Inversed > 2533.76

Area: 299923.787 Sq.Ft., 6.885 Acres

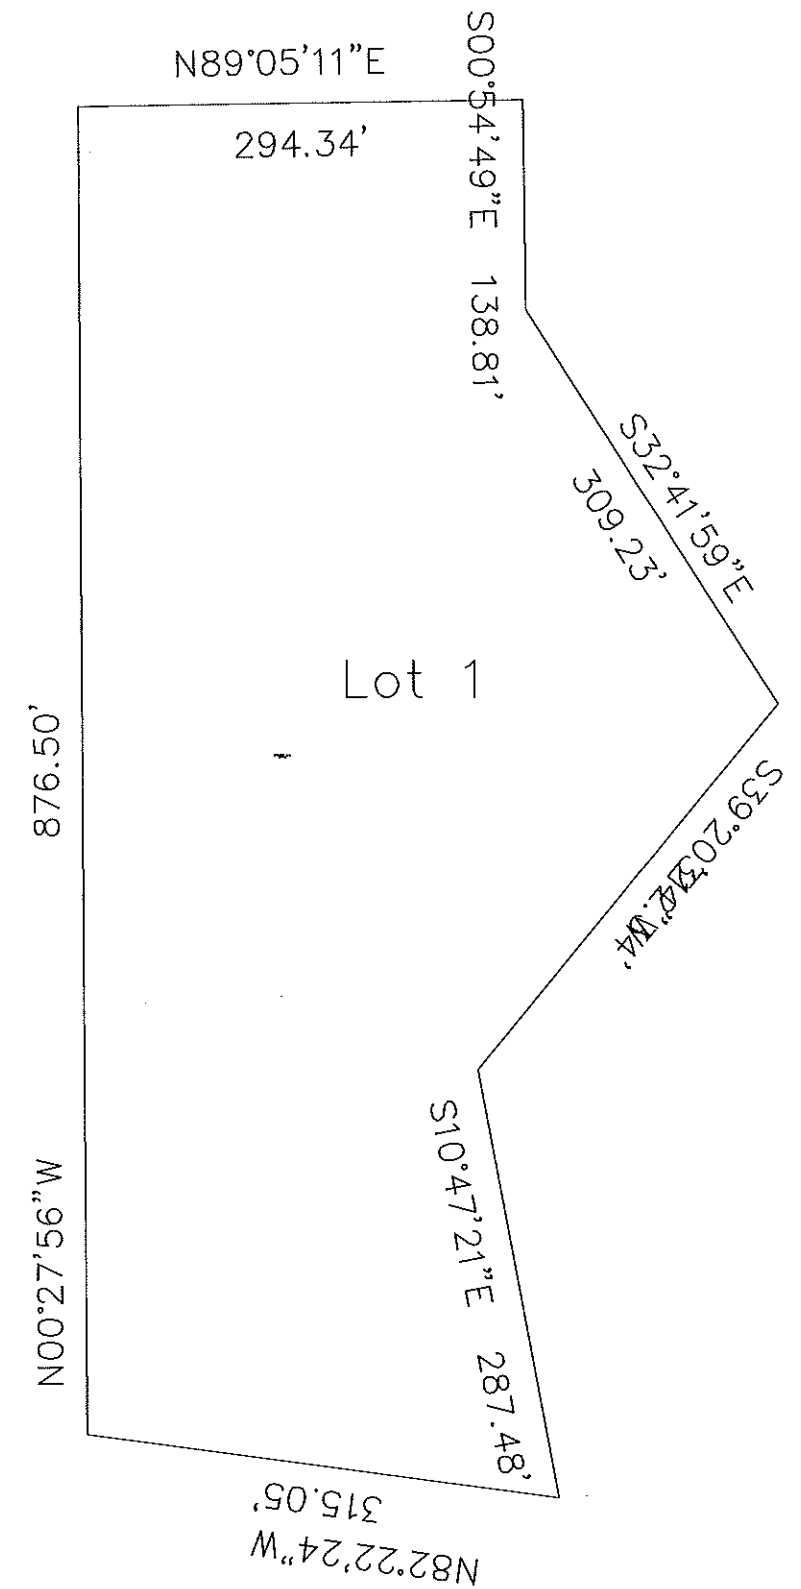

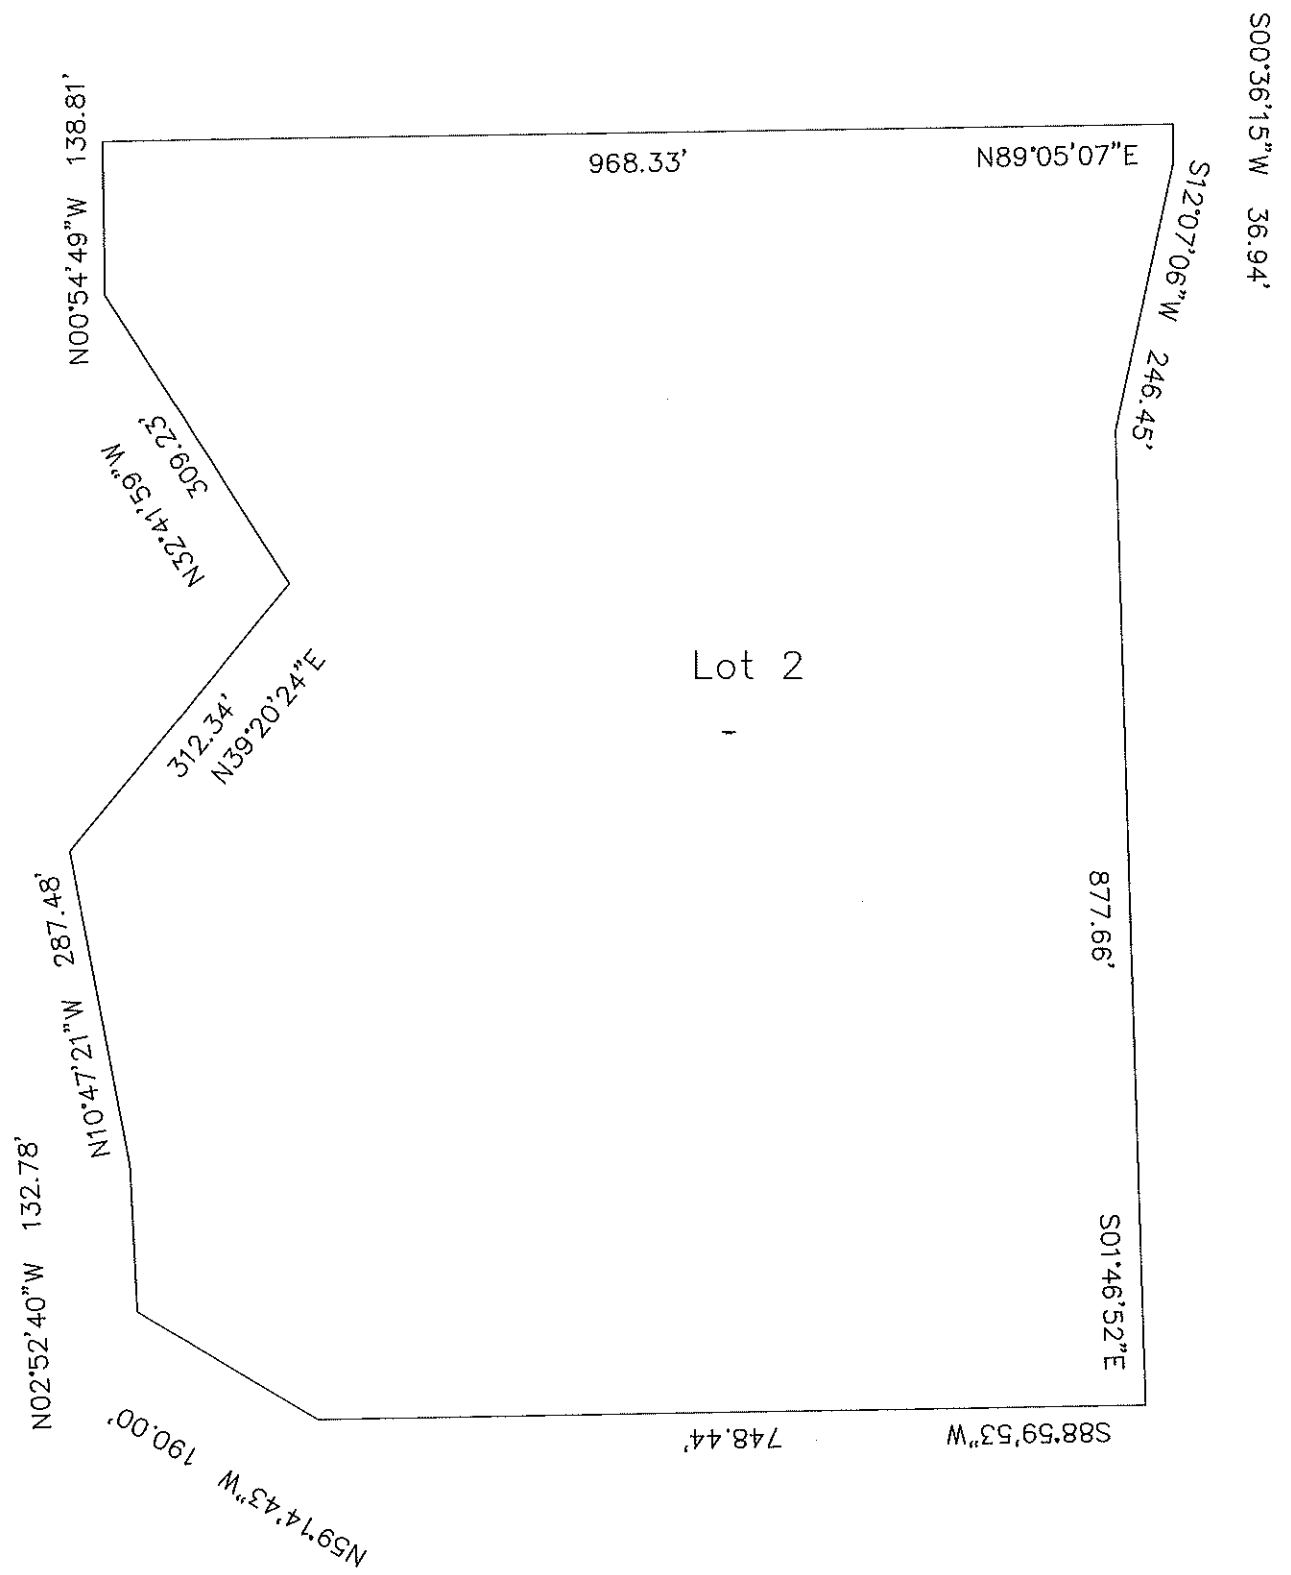


Inverse With Area
 Project: HATHCOCK MINOR SUB
 Job No: 22001

Wed Nov 13 13:35:33 2024

PntNo	Bearing	Distance	Northing	Easting	Description
			9209.38	9760.30	
	N89°05'07"E	968.33	9224.84	10728.51	
	S00°36'15"W	36.94	9187.90	10728.12	
	S12°07'06"W	246.45	8946.95	10676.38	
	S01°46'52"E	877.66	8069.71	10703.66	
	S88°59'53"W	748.44	8056.62	9955.33	
	N59°14'43"W	190.00	8153.78	9792.05	
	N02°52'40"W	132.78	8286.40	9785.39	
	N10°47'21"W	287.48	8568.80	9731.57	
	N39°20'24"E	312.34	8810.36	9929.57	
	N32°41'59"W	309.23	9070.59	9762.51	
	N00°54'49"W	138.81	9209.38	9760.30	

Closure Error Distance > 0.0000
 Total Distance Inversed > 4248.47

Area: 1024557.393 Sq.Ft., 23.521 Acres

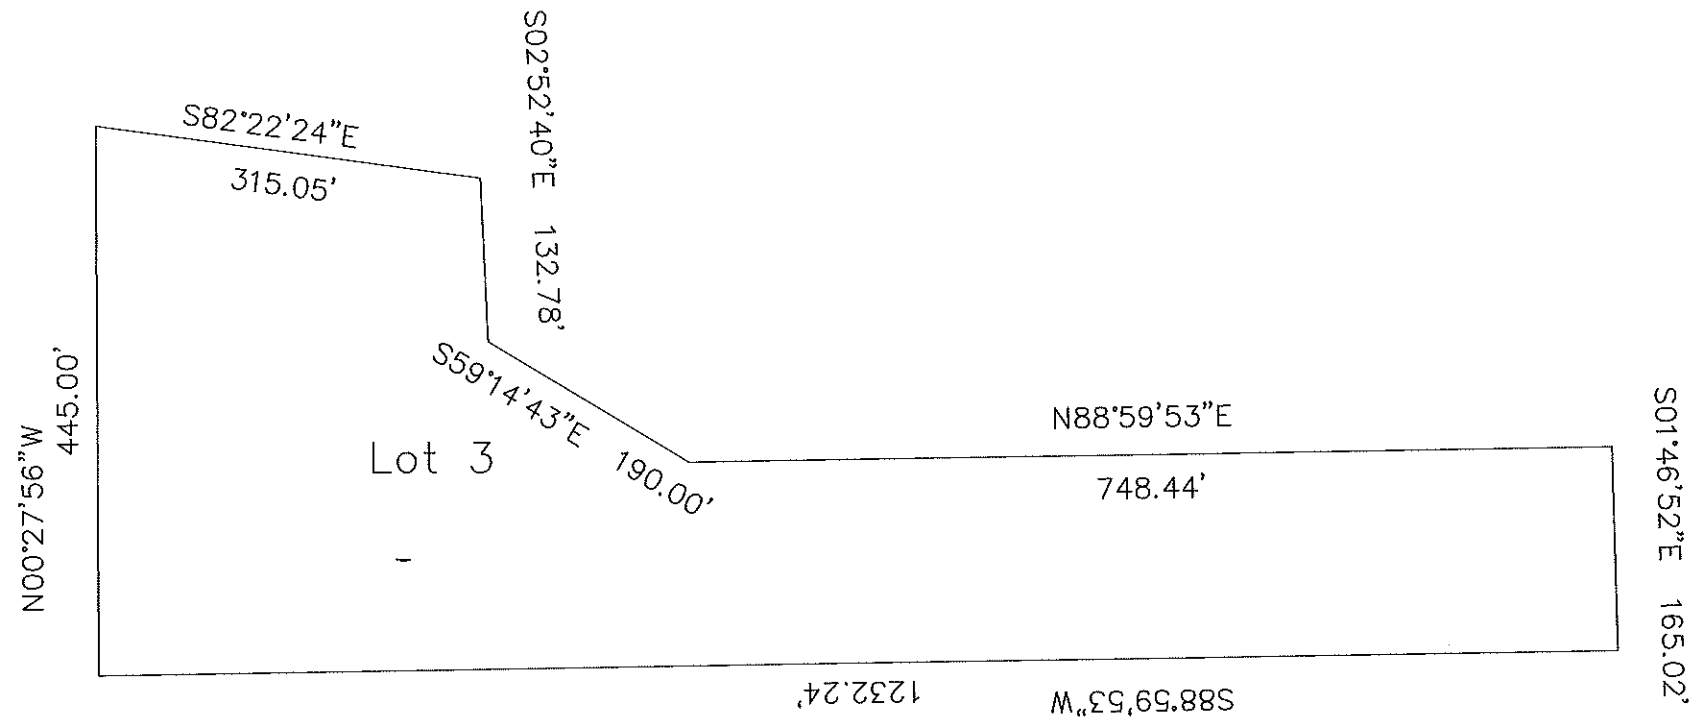

Inverse With Area
 Project: HATHCOCK MINOR SUB
 Job No: 22001

Wed Nov 13 13:35:50 2024

PntNo	Bearing	Distance	Northing	Easting	Description
			7064.23	9125.73	
	N00°27'56"W	445.00	7509.21	9122.12	
	S82°22'24"E	315.05	7467.40	9434.39	
	S02°52'40"E	132.78	7334.78	9441.05	
	S59°14'43"E	190.00	7237.62	9604.33	
	N88°59'53"E	748.44	7250.71	10352.66	
	S01°46'52"E	165.02	7085.78	10357.78	
	S88°59'53"W	1232.24	7064.23	9125.73	

Closure Error Distance > 0.0000
 Total Distance Inversed > 3228.53

Area: 292023.154 Sq.Ft., 6.704 Acres