


Inverse With Area  
 Project: HATHCOCK MINOR SUB  
 Job No: 22001


Wed Mar 22 14:37:45 2023

PntNo	Bearing	Distance	Northing	Easting	Description
			13448.39	2710.16	
	N 00°27'56" W	445.00	13893.38	2706.55	
	S 76°47'29" E	325.80	13818.94	3023.73	
	S 01°00'07" E	100.00	13718.95	3025.48	
	S 59°14'43" E	190.00	13621.79	3188.76	
	N 88°59'53" E	833.74	13636.37	4022.37	
	S 00°25'26" E	165.01	13471.37	4023.59	
	S 88°59'53" W	1313.63	13448.39	2710.16	

Closure Error Distance > 0.0000  
 Total Distance Inversed > 3373.18

Area: 301000 Sq. Feet, 6.9100 Acres

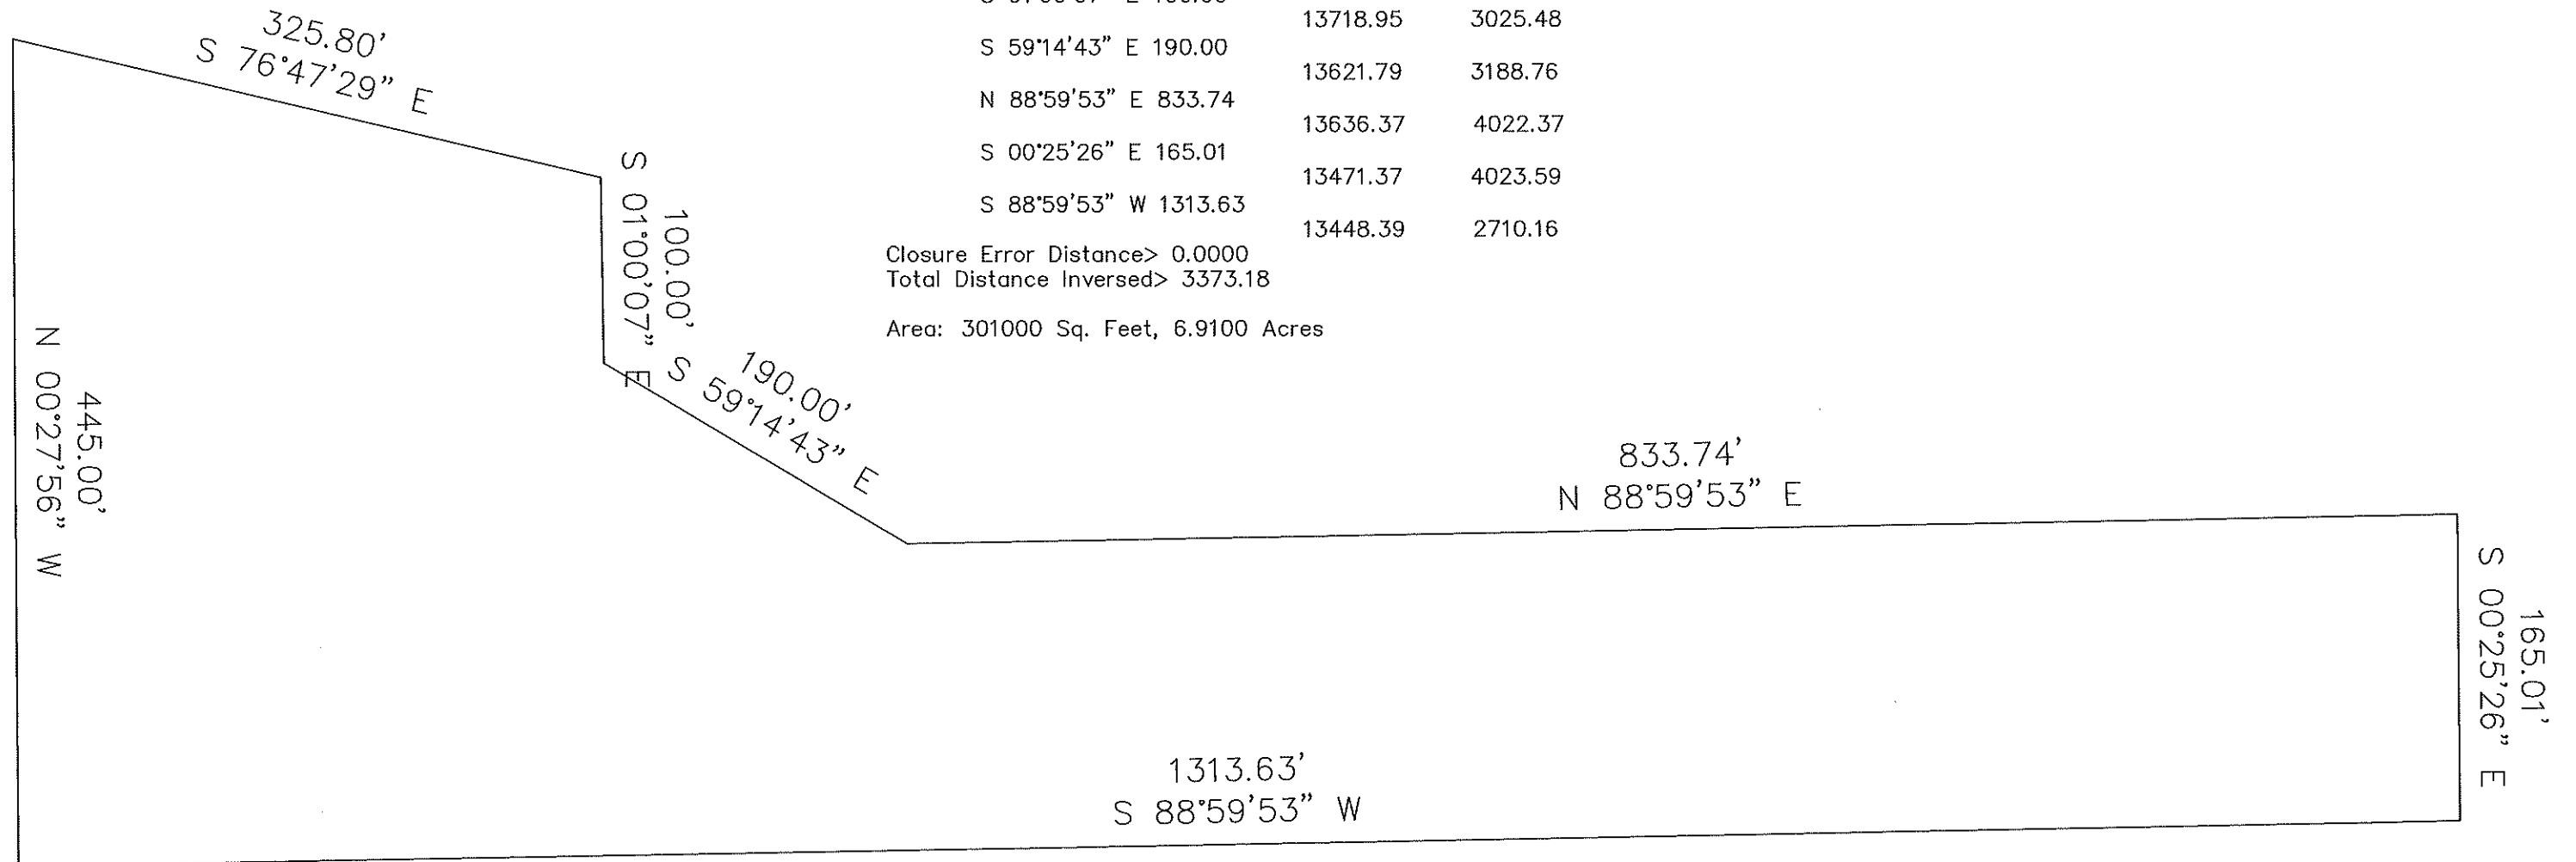

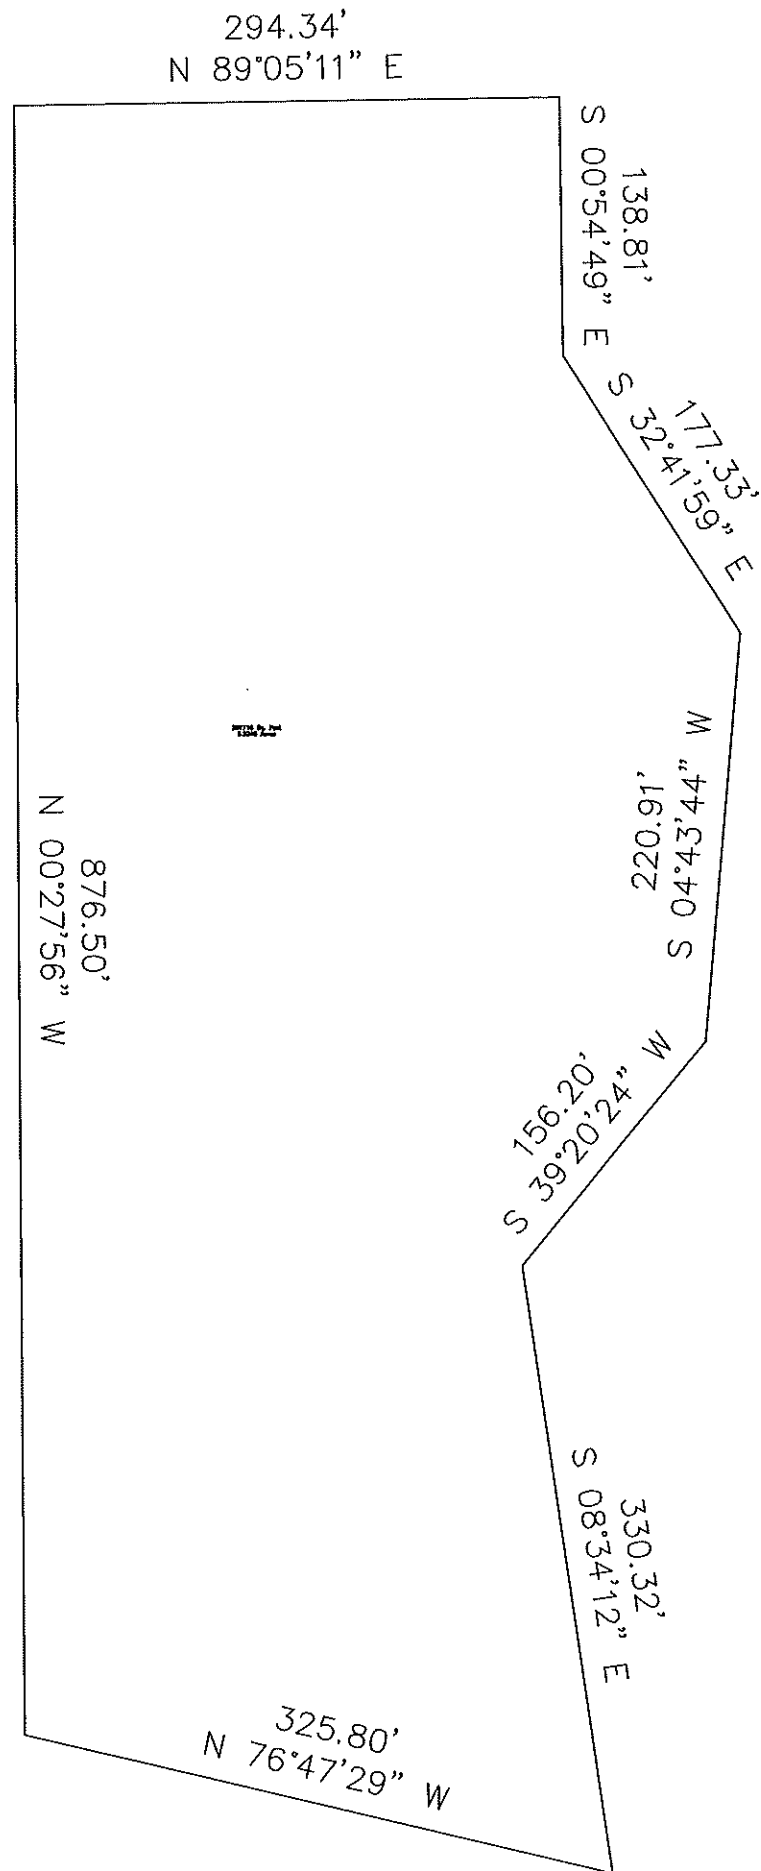

Inverse With Area  
 Project: HATHCOCK MINOR SUB  
 Job No: 22001


Wed Mar 22 14:36:55 2023

PntNo	Bearing	Distance	Northing	Easting	Description
			14601.98	2773.42	
	N 00°27'56" W	876.50	15478.45	2766.30	
	N 89°05'11" E	294.34	15483.15	3060.60	
	S 00°54'49" E	138.81	15344.35	3062.82	
	S 32°41'59" E	177.33	15195.13	3158.62	
	S 04°43'44" W	220.91	14974.97	3140.41	
	S 39°20'24" W	156.20	14854.16	3041.38	
	S 08°34'12" E	330.32	14527.53	3090.61	
	N 76°47'29" W	325.80	14601.98	2773.42	

Closure Error Distance > 0.0000  
 Total Distance Inversed > 2520.22

Area: 297716 Sq. Feet, 6.8346 Acres

1020.23'  
N 89°05'11" E

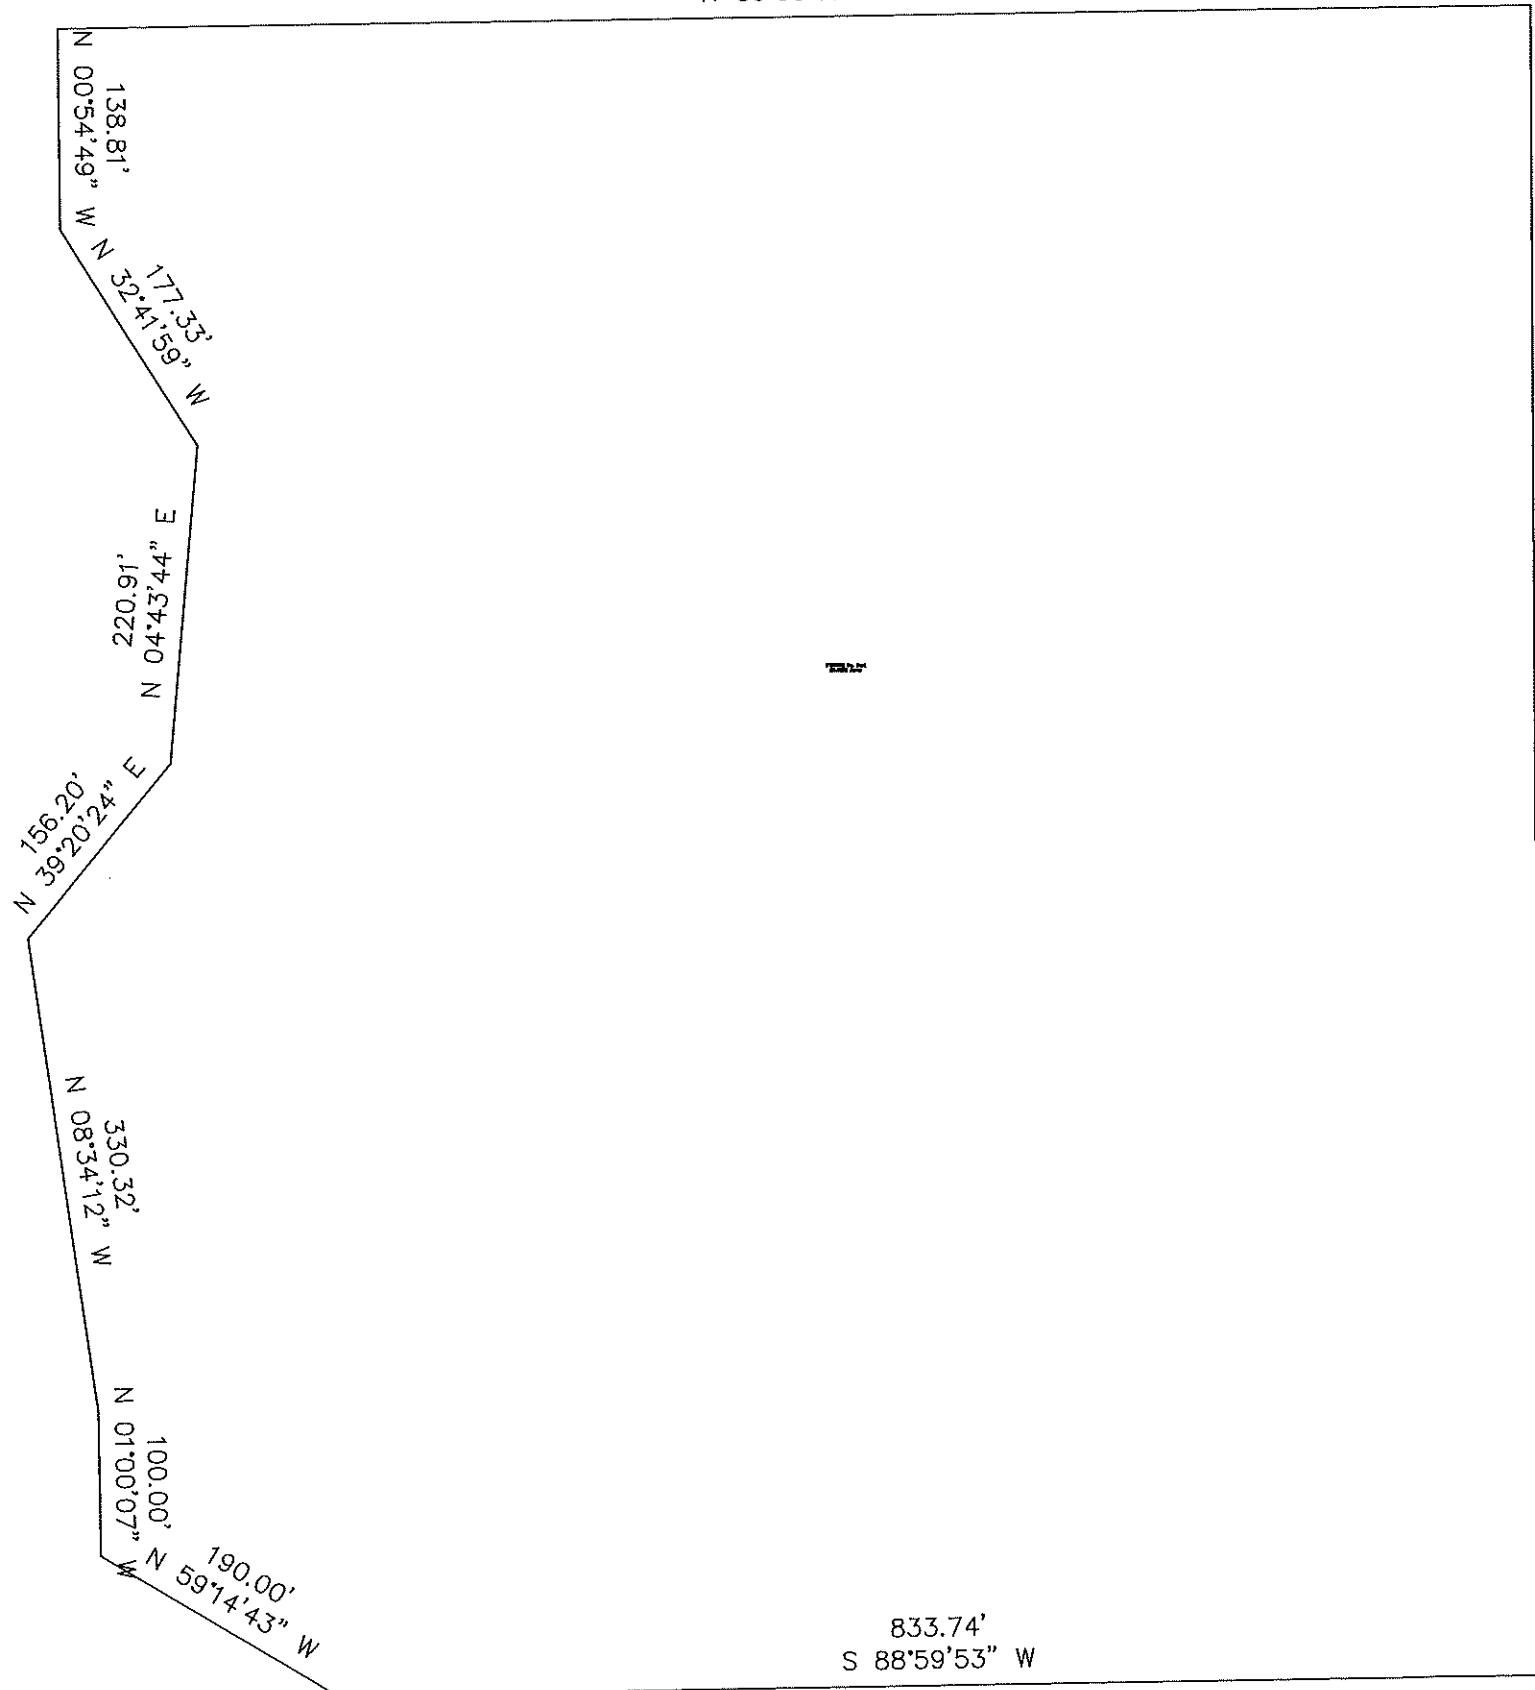

Inverse With Area  
Project: HATHCOCK MINOR SUB  
Job No: 22001

Wed Mar 22 14:38:23 2023

PntNo	Bearing	Distance	Northing	Easting	Description
			15485.45	6073.47	
	N 89°05'11"	E 1020.23	15501.71	7093.57	
	S 00°25'26"	E 1154.47	14347.27	7102.11	
	S 88°59'53"	W 833.74	14332.69	6268.50	
	N 59°14'43"	W 190.00	14429.85	6105.22	
	N 01°00'07"	W 100.00	14529.84	6103.48	
	N 08°34'12"	W 330.32	14856.47	6054.25	
	N 39°20'24"	E 156.20	14977.27	6153.27	
	N 04°43'44"	E 220.91	15197.43	6171.49	
	N 32°41'59"	W 177.33	15346.66	6075.69	
	N 00°54'49"	W 138.81	15485.45	6073.47	

Closure Error Distance > 0.0000  
Total Distance Inversed > 4322.01

Area: 1136472 Sq. Feet, 26.0898 Acres

1154.47'  
S 00°25'26" E

833.74'  
S 88°59'53" W