



LEGEND

EXISTING	(E)
PROPOSED	(P)
CURB & GUTTER	C&G
FIRE HYDRANT	FH
MANHOLE	MH
SANITARY	SAN
SEWER	SWR
STORM	STM
WATER	WTR
BOUNDARY	BOUNDARY (TYP)
RIGHT-OF-WAY	---
LOT LINE	---
(E) SANITARY MAIN, MH	-s-x-s-
(E) WATER MAIN, VALVE, FH	-v-d-v-
(E) GAS MAIN	-g-g-g-
(P) SANITARY MAIN, MH	-s-x-s-
(E) STORM SEWER, INLET, MH	-s-x-s-
(P) STORM SEWER, INLET, MH	-s-x-s-
(P) WATER MAIN, VALVE, FH	-v-d-v-

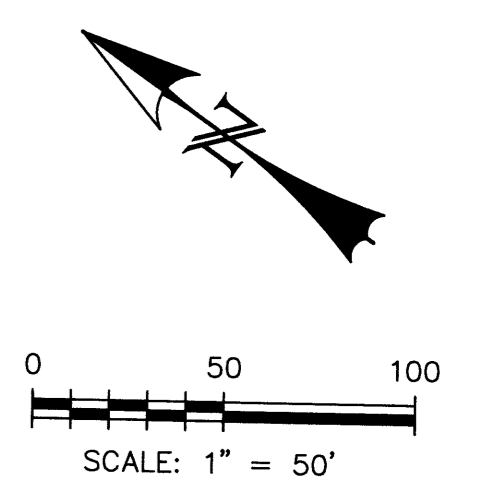

REV.	DESCRIPTION	DATE

811 Know what's below.
 Call 72 hours before you dig.
 For more details visit:
www.call811.com

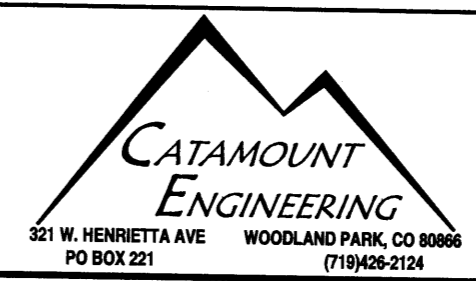

RIVERBEND CROSSING COMMONS
UTILITY LAYOUT EXHIBIT

DESIGNED BY:	MGP	DRAWN BY:	MGP
SCALE:	1" = 50'	DATE:	12/17/19
JOB NUMBER	17-115	SHEET	1 OF 1