

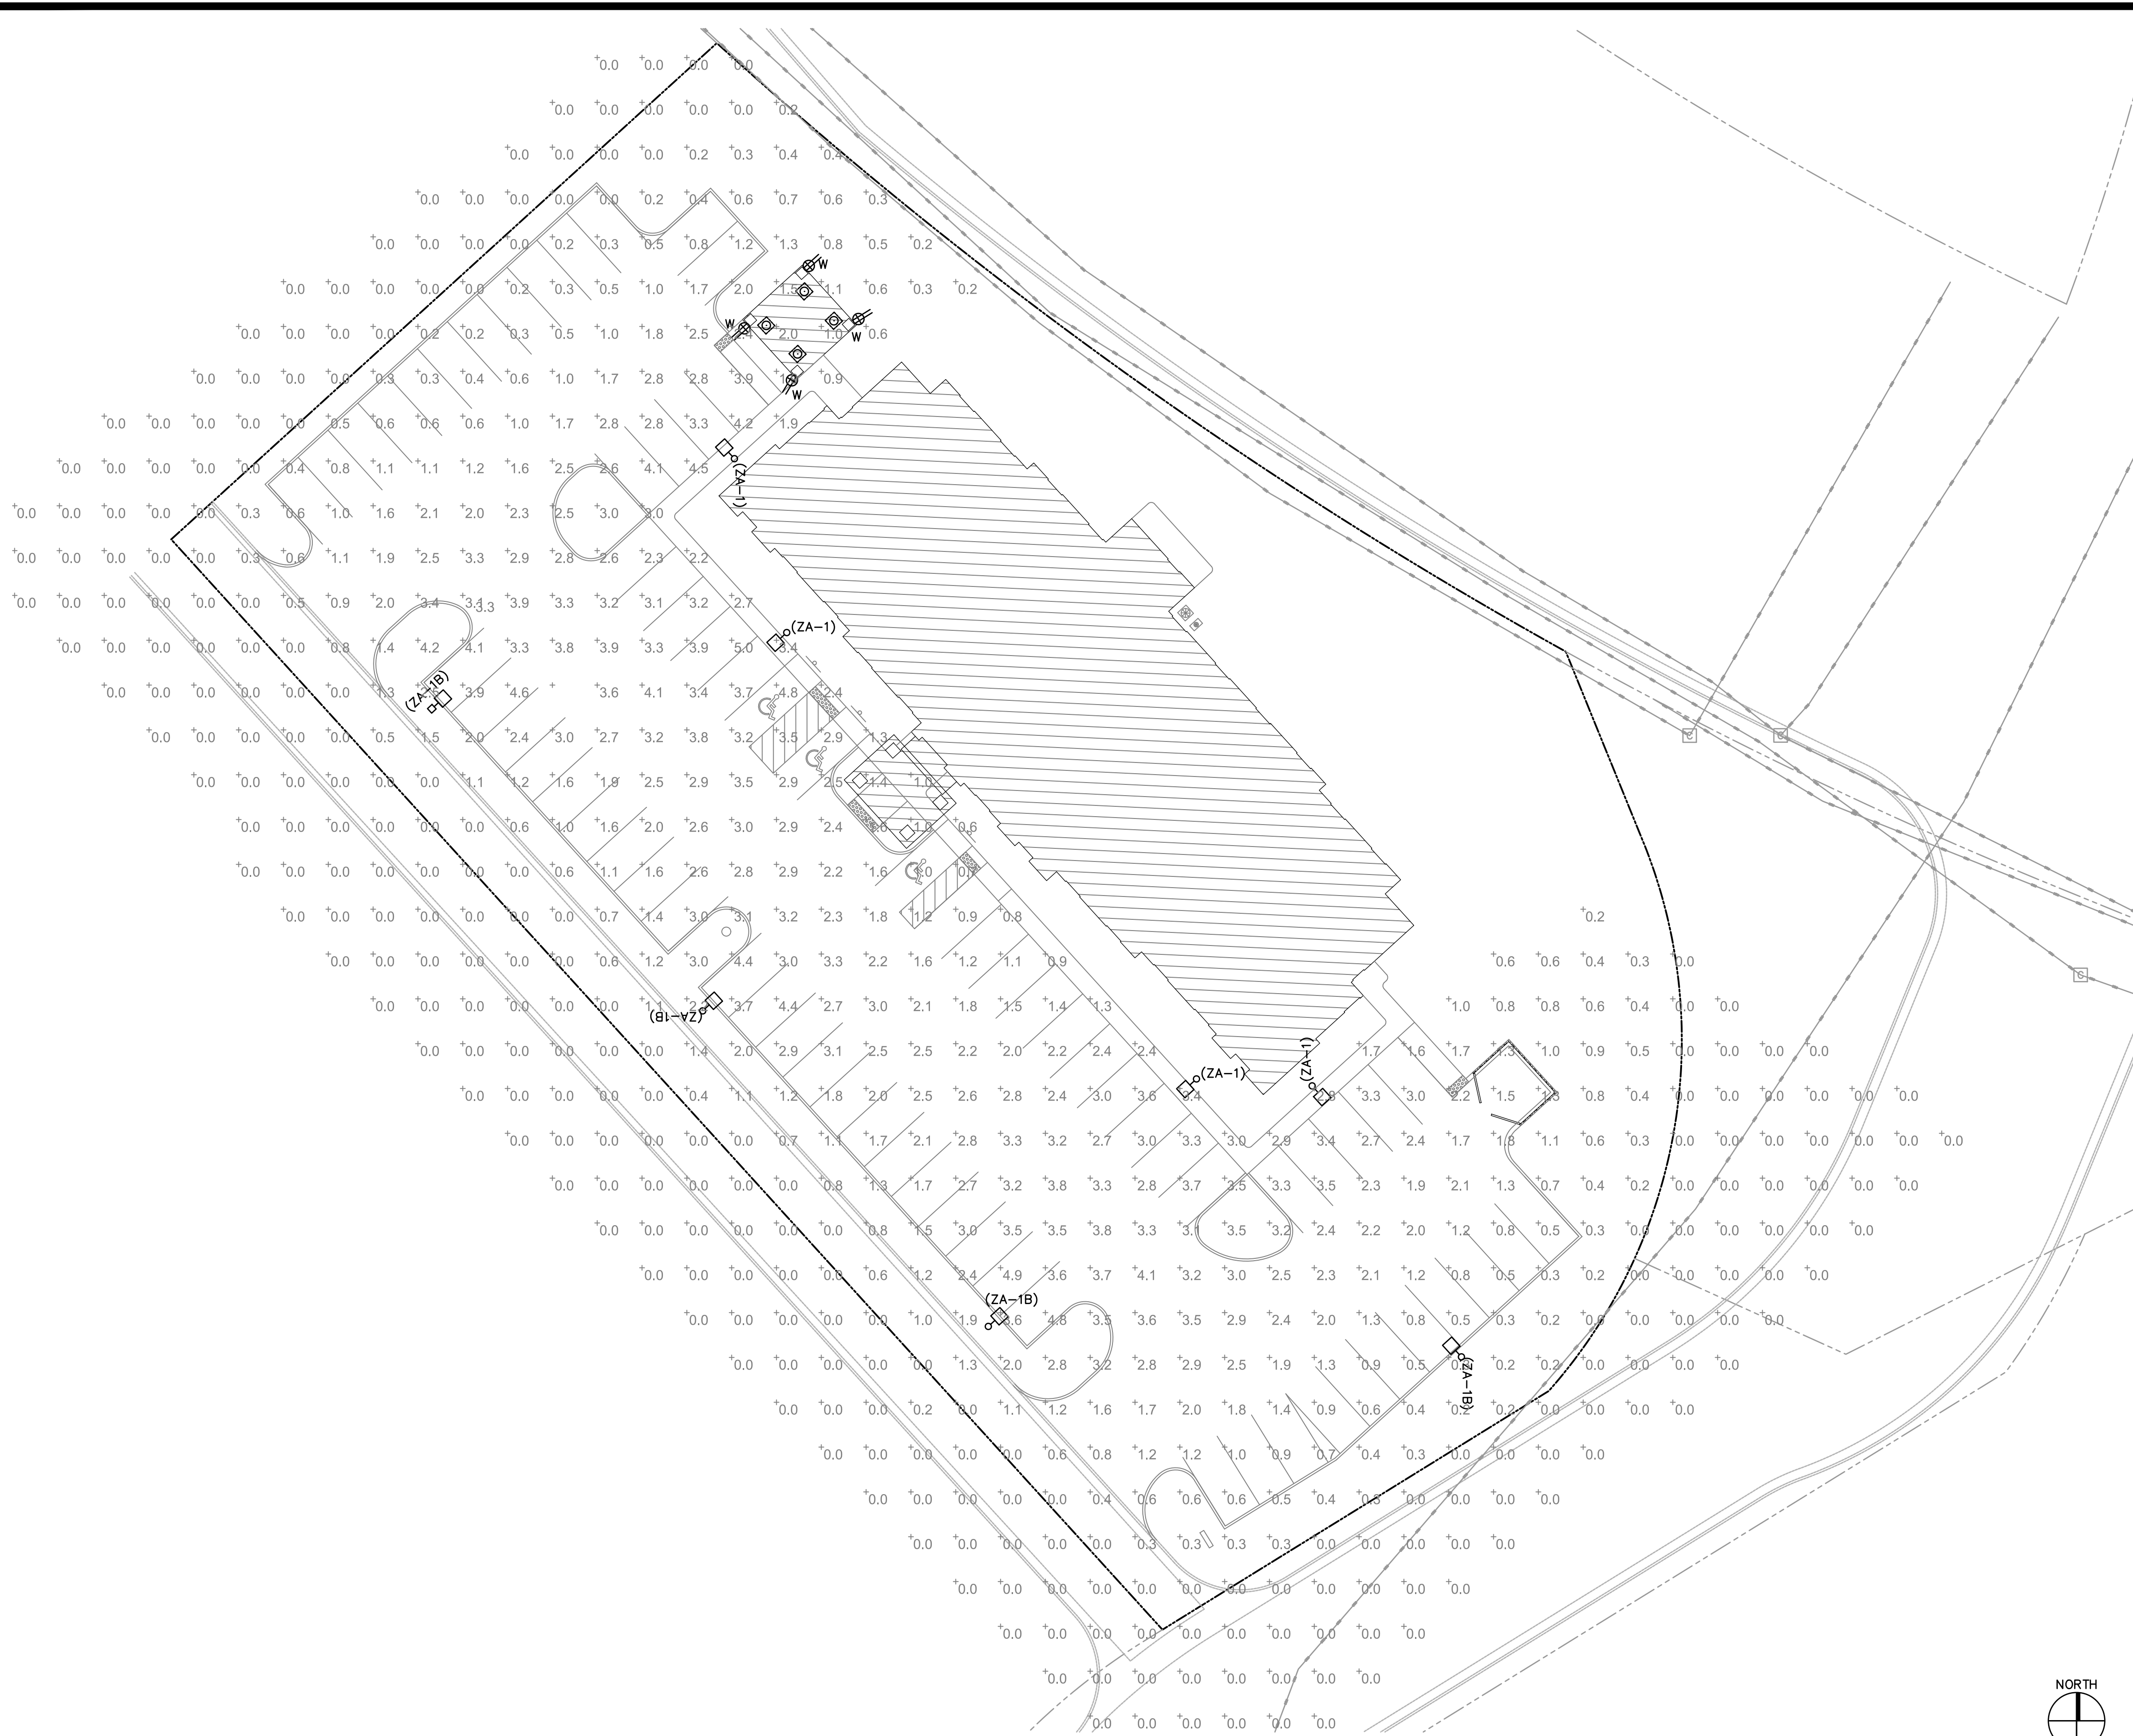
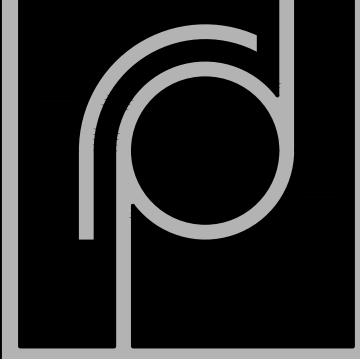


File Name: P:\2017\20170351\Drawings\3Sheet\51E100P.dwg Last Plotted: 2017/09/29 @ 1:15 PM By: dgh

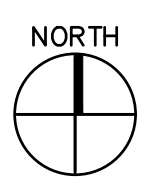


# 1 SITE PHOTOMETRICS

SCALE: 1" = 20'-0"

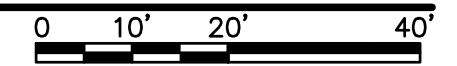

THE RICHARDSON DESIGN PARTNERSHIP, L.L.C.  
510 South 600 East  
Salt Lake City, Utah 84102  
P: 801.355.6868  
F: 801.355.6880

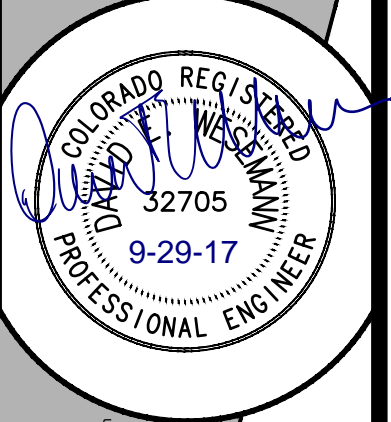

324 E. South St., Suite 400  
Boulder, CO 80501  
800.879.2077 • 303.441.5151  
www.spectrumengineers.com



THE GRAPHIC MATERIAL AND DESIGN ON THIS SHEET ARE INSTRUMENTS OF SERVICE AND REMAIN AT ALL TIMES THE PROPERTY OF THE RICHARDSON AND DESIGN CONTAINED HEREIN IS PROHIBITED WITHOUT THE WRITTEN CONSENT OF THE RICHARDSON DESIGN PARTNERSHIP, L.L.C. ALL RIGHTS RESERVED.

MY PLACE EXTENDED STAY  
STRATHERS ROAD AND GLENDALE DRIVE  
COLORADO SPRINGS, COLORADO  
PROJECT:

DATE:	DESCRIPTION:
06/23/17	PERMIT SET

SITE PHOTOMETRICS  
PROJECT # 14-271.01  
SHEET # E100P

2017-06-23 PERMIT SET