

SITE S-237(R)

14245

SITE ADDITION TO CRYSTAL PARK SUBDIVISION NO. 2, A PORTION OF THE SOUTH ONE-HALF OF SECTION 17, TOWNSHIP 14 SOUTH, RANGE 67 WEST OF THE SIXTH PRINCIPAL MERIDIAN, COUNTY OF EL PASO, STATE OF COLORADO

KNOW ALL MEN BY THESE PRESENTS

THAT CRYSTAL PARK HOMEOWNERS ASSOCIATION, A COLORADO NON-PROFIT CORPORATION, BEING THE OWNERS OF THE FOLLOWING DESCRIBED TRACT OF LAND:

TO WIT

A TRACT OF LAND FOR SITE S-237(R) LOCATED IN A PORTION OF CRYSTAL PARK SUBDIVISION NO. 2, AS RECORDED IN PLAT BOOK F5, PAGE 37, UNDER RECEPTION NO. 2393361 OF THE EL PASO COUNTY CLERK AND RECORDER, BEING IN A PORTION THE SOUTH ONE-HALF OF SECTION 17, TOWNSHIP 14 SOUTH, RANGE 67 WEST OF THE SIXTH PRINCIPAL MERIDIAN, COUNTY OF EL PASO, STATE OF COLORADO, MORE PARTICULARLY DESCRIBED AS FOLLOWS:

BEGINNING AT THE NORTHEAST CORNER OF SITE S-297(R) (RECEPTION NO. 200066028, SAID EL PASO COUNTY RECORDS) FILE NO. 10596), ALL BEARINGS IN THIS DESCRIPTION ARE RELATIVE TO THE LINE FROM THE SOUTHWESTERLY CORNER OF SAID SITE S-297(R) TO THE MOST EASTERLY CORNER OF SITE S-31 (RECEPTION NO. 95111717, SAID EL PASO COUNTY RECORDS) (FILE NO. 9217), WHICH BEARS N 03° 34'57" E, 478.75 FEET, AS SHOWN HEREON;

THENCE S 54° 11' 02" W, ALONG THE NORTHERLY LINE OF SAID SITE S-297(R), 100.69 FEET (S 54° 08' 47" W, 100.84 FEET, PLATTED);

THENCE N 24° 21' 16" W, 65.97 FEET;

THENCE N 52° 27' 58" W, 74.37 FEET;

THENCE N 60° 21' 57" W, 63.62 FEET;

THENCE S 31° 00' 38" W, 49.41 FEET;

THENCE N 58° 59' 22" W, 40.00 FEET;

THENCE N 31° 00' 38" E, 48.09 FEET;

THENCE N 65° 25' 19" W, 31.42 FEET;

THENCE N 51° 13' 04" W, 65.93 FEET;

THENCE N 31° 42' 15" E, 16.63 FEET;

THENCE S 73° 12' 13" E, 237.00 FEET;

THENCE N 80° 22' 30" E, 116.61 FEET;

THENCE S 04° 26' 10" W, 67.00 FEET;

THENCE S 08° 21' 19" W, 50.67 FEET TO THE POINT OF BEGINNING;

CONTAINING A COMPUTED AREA OF 30,492 SQUARE FEET OR 0.7000 ACRES OF LAND WITHIN THIS DESCRIPTION.

NOTES

SEWAGE TREATMENT IS THE RESPONSIBILITY OF EACH INDIVIDUAL PROPERTY OWNER. ALL SEPTIC SYSTEMS SHALL BE DESIGNED BY A COLORADO REGISTERED ENGINEER AND APPROVED BY THE EL PASO COUNTY HEALTH DEPARTMENT PRIOR TO PERMIT APPROVAL.

THE FOLLOWING REPORTS HAVE BEEN SUBMITTED AND ARE ON FILE WITH THE EL PASO COUNTY PLANNING AND COMMUNITY DEVELOPMENT DEPARTMENT : WATER RESOURCES, SEWERAGE, SOILS & GEOLOGICAL.

EXTREME WILDFIRE FIRE POTENTIAL EXISTS FOR PROPERTY WITHIN THIS SUBDIVISION. LIMITATIONS THAT INCREASE FIRE DANGER INCLUDE NO FIRE PROTECTION FROM AN ORGANIZED FIRE PROTECTION DISTRICT, SINGLE ACCESS INTO THE PROPERTY, TOPOGRAPHY AND VEGETATION.

ALL FUTURE DEVELOPMENT OF CRYSTAL PARK SHALL COMPLY WITH THE DEVELOPMENT PLAN AS RECORDED IN BOOK 6321, PAGE 438, AND THE REVISED DEVELOPMENT GUIDE AS RECORDED UNDER RECEPTION NO. 2141032296, OF THE RECORDS OF THE EL PASO COUNTY CLERK AND RECORDER, OR AS OTHERWISE AMENDED BY EL PASO COUNTY FOLLOWING APPROPRIATE PUBLIC HEARING.

DUE TO THE LACK OF HYDROGEOLOGICAL DATA ON THIS SUBDIVISION AND THE PARTICULAR HYDROGEOLOGIC CIRCUMSTANCES OF THIS PROPERTY, THE PURCHASER/OWNER OF ANY LOT BEARS THE RISK THAT A WELL DRILLED AT ANY GIVEN LOCATION ON THE PROPERTY WILL NOT PRODUCE ANY, OR ANY USABLE, QUANTITY OF GROUNDWATER. EXISTING WATER SUPPLIES MAY BE IMPACTED WHEN ADDITIONAL WELLS ARE DRILLED. WATER SUPPLIES MAY ALSO BE AFFECTED BY CLIMATIC CONDITIONS.

ALL INGRESS, EGRESS AND ACCESS THROUGH THIS SUBDIVISION IS BY PRIVATE ROADS THAT ARE NOT MAINTAINED BY EL PASO COUNTY. SUCH INGRESS, EGRESS AND ACCESS WAYS SHALL ALSO SERVE AS PRIVATE DRAINAGE WAYS. ALL ROADS AND DRAINAGE WAYS SHALL BE MAINTAINED BY CRYSTAL PARK COMMUNITY AND THE INDIVIDUAL SITE OWNERS.



ELECTRICAL EASEMENTS - THE OWNERS HEREBY DEDICATE TO THE CITY OF COLORADO SPRINGS DEPARTMENT OF PUBLIC UTILITIES A 30 FOOT WIDE EASEMENT, COMPRISED OF 15 FEET ON EACH SIDE OF ALL EXISTING ELECTRIC IMPROVEMENTS, FOR ELECTRIC TRANSMISSION AND DISTRIBUTION PURPOSES. ALL FUTURE ELECTRIC EASEMENTS SHALL REQUIRE APPROVAL OF THE BOARD OF DIRECTORS OF CRYSTAL PARK, INC.

WASTEWATER TREATMENT EASEMENTS - THE OWNERS HEREBY DEDICATE EASEMENTS FOR ALL EXISTING INDIVIDUAL WASTEWATER TREATMENT SYSTEMS WHICH ARE NOT LOCATED WITHIN A PLATTED SITE. SAID EASEMENTS SHALL EXTEND 25 FEET FROM THE OUTSIDE EDGE OF THE EXISTING SEPTIC TANKS, PIPES, AND DRYWELLS; AND SHALL BE SUBJECT TO THE RESTRICTIONS CONTAINED IN THE CRYSTAL PARK DEVELOPMENT GUIDELINES, COVENANTS, AND BYLAWS.

WATER WELL AND WATER SERVICE LINE EASEMENTS - THE OWNERS HEREBY DEDICATE EASEMENTS FOR ALL EXISTING INDIVIDUAL WATER WELLS AND ALL WATER SERVICE LINE COMPONENTS WHICH ARE NOT LOCATED WITHIN A PLATTED SITE. SAID EASEMENTS SHALL EXTEND 10 FEET FROM THE CENTERLINE OF SAID WATER WELLS AND WATER SERVICE LINES AND SHALL BE SUBJECT TO THE RESTRICTIONS CONTAINED IN THE CRYSTAL PARK DEVELOPMENT GUIDELINES, COVENANTS, AND BYLAWS.

PRIVATE ROAD AND UTILITY EASEMENTS- THE OWNERS HEREBY GRANT UNTO CRYSTAL PARK HOMEOWNERS ASSOCIATION, A COLORADO NONPROFIT CORPORATION (CRYSTAL PARK) THOSE PRIVATE ROAD AND UTILITY EASEMENTS AS SHOWN ON THIS PLAT AND FURTHER RESTRICT THE USE OF SAID EASEMENTS TO CRYSTAL PARK, AND/OR ITS ASSIGNS; PROVIDED HOWEVER, THAT THE SOLE RIGHT AND AUTHORITY TO RELEASE OR QUIT CLAIM ALL OR ANY SUCH EASEMENT SHALL REMAIN EXCLUSIVELY VESTED IN CRYSTAL PARK.

A WATER QUALITY ANALYSIS IN ACCORDANCE WITH SECTION 49.5 E. OF THE EL PASO COUNTY LAND DEVELOPMENT CODE HAS NOT BEEN PERFORMED FOR THIS SUBDIVISION.

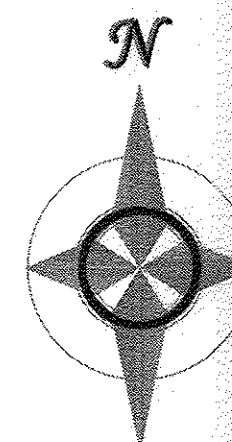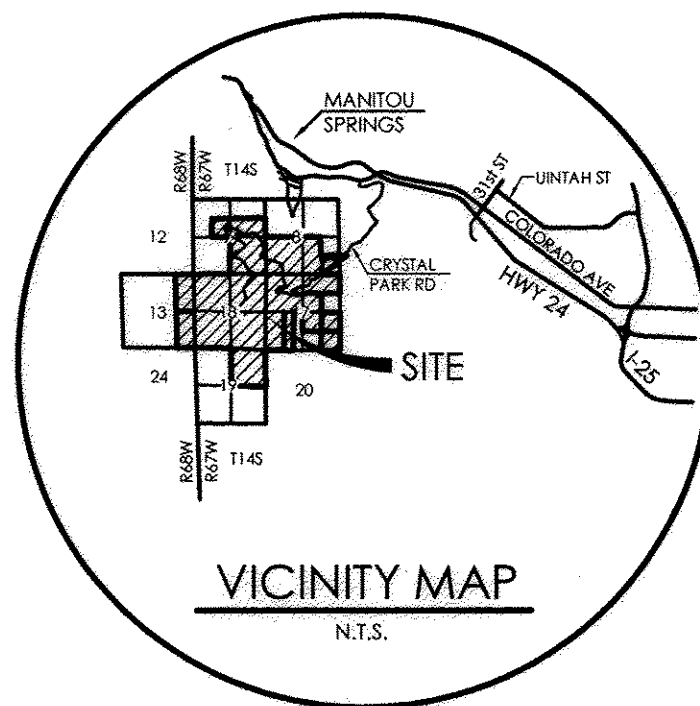

LEGEND

	SUBDIVISION BOUNDARY
	SECTION LINE
	PROJECTED QUARTER SECTION LINE
	PROJECTED 1/16TH SECTION LINE
	SITE (LOT) BOUNDARY LINE
	PREVIOUSLY PLATTED SITE (LOT) LINE
	EASEMENT LINE

ABBREVIATIONS

TP	SITE TIE POINT
COR	CORNER
c	CORNER
SEC	SECTION
Sec 8-14-67	SECTION NUMBER-TOWNSHIP SOUTH-RANGE WEST
BLM	BUREAU OF LAND MANAGEMENT
FD	FOUND
AL	ALUMINUM
REB	REBAR
S-95	SITE NUMBER

NOTES (CONT.)

BEARINGS AS REFERRED HEREIN ARE RELATIVE TO THE LINE FROM THE SOUTHWESTERLY CORNER OF SITE S-297(R) TO THE MOST EASTERLY CORNER OF SITE S-31 (RECEPTION NO. 95111717, EL PASO COUNTY RECORDS) (FILE NO. 9217), WHICH BEARS N 03° 34' 57" E FOR A DISTANCE OF 478.75 FEET.

THIS SURVEY DOES NOT CONSTITUTE A TITLE SEARCH BY M.V.E., INC. TO DETERMINE OWNERSHIP OR EASEMENTS OF RECORD. FOR ALL INFORMATION REGARDING EASEMENTS, RIGHTS-OF-WAY AND TITLE OF RECORD, M.V.E., INC. RELIED UPON TITLE INSURANCE COMMITMENT NO. 61020UTC AS PREPARED BY WESTCOR LAND TITLE INSURANCE COMPANY AND DATED OCTOBER 2, 2018 AT 7:30 A.M. SAID TITLE COMMITMENT SHOULD BE USED FOR ALL INFORMATION REGARDING EASEMENTS, RIGHTS-OF-WAY, TITLE AND OTHER MATTERS OF RECORD AFFECTING THE PROPERTY.

DRIVEWAY MAINTENANCE AND SNOW REMOVAL ON AND FROM SITE TO AN EXISTING CRYSTAL PARK ROAD SHALL BE THE RESPONSIBILITY OF THE SITE OWNER.

THE ADDRESS EXHIBITED ON THIS PLAT IS FOR INFORMATIONAL PURPOSES ONLY, IT IS NOT THE LEGAL DESCRIPTION AND IS SUBJECT TO CHANGE.

RECORDATION

STATE OF COLORADO }
COUNTY OF EL PASO } SS

I HEREBY CERTIFY THAT THIS INSTRUMENT WAS FILED FOR RECORD IN MY OFFICE AT 11:23 O'CLOCK A.M. THIS 20th DAY OF November, 2018, AND IS DULY RECORDED IN A PLAT BOOK UNDER RECEPTION NO. 218714245 OF THE RECORDS OF EL PASO COUNTY, COLORADO.

CHARLES D. BROERMAN, CLERK & RECORDER

BY: Keyla Mullins
DEPUTY
FEE: \$20.00
Surcharge \$3.00

FEES

DRAINAGE FEE = \$0
SCHOOL FEE = \$14 \$185
PARK FEE = \$257-urban

DEDICATION

THE OWNERS HAVE CAUSED SAID TRACT OF LAND TO BE SURVEYED, AND PLATTED INTO A SITE AS SHOWN ON THE ACCOMPANYING PLAT, WHICH PLAT IS DRAWN TO A FIXED SCALE AS INDICATED THEREON AND ACCURATELY SETS FORTH THE BOUNDARIES AND DIMENSIONS OF SAID TRACT AND THE LOCATION OF SAID SITE, AND WHICH TRACT SO PLATTED SHALL BE KNOWN AS "SITE S-237(R)", SITE ADDITION TO CRYSTAL PARK SUBDIVISION NO. 2, EL PASO COUNTY, COLORADO.

IN WITNESS WHEREOF

THE AFOREMENTIONED DEDICATION STATEMENT IS EXECUTED THIS 19 DAY OF November, 2018.

CRYSTAL PARK HOME OWNERS ASSOCIATION

BY: William Gibbs
WILLIAM GIBBS, PRESIDENT
Marilyn Tiernan
MARILYN TIERNAN, SECRETARY

STATE OF COLORADO }
COUNTY OF EL PASO } SS

THE ABOVE AND FOREGOING DEDICATION STATEMENT WAS ACKNOWLEDGED BEFORE ME BY WILLIAM GIBBS, AS PRESIDENT AND MARILYN TIERNAN, AS SECRETARY OF CRYSTAL PARK HOMEOWNERS ASSOCIATION, THIS 19 DAY OF November, 2018.

WITNESS MY HAND AND OFFICIAL SEAL

Audrey Lynn Werner
NOTARY PUBLIC

MY COMMISSION EXPIRES:



COUNTY APPROVAL

THIS PLAT FOR SITE S-237(R), SITE ADDITION TO CRYSTAL PARK SUBDIVISION NO. 2 WAS APPROVED BY THE EL PASO COUNTY, COLORADO PLANNING AND COMMUNITY DEVELOPMENT DEPARTMENT DIRECTOR ON THE 19th DAY OF November, 2018, SUBJECT TO ANY NOTES OR CONDITIONS SPECIFIED HEREON.


James Preston Brinkman
EXECUTIVE DIRECTOR, PLANNING AND COMMUNITY DEVELOPMENT DEPARTMENT

SURVEYOR'S STATEMENT

I, JAMES PRESTON BRINKMAN, A DULY REGISTERED PROFESSIONAL LAND SURVEYOR IN THE STATE OF COLORADO, DO HEREBY CERTIFY THAT THIS PLAT TRULY AND CORRECTLY REPRESENTS THE RESULTS OF A SURVEY MADE ON THE DATE OF SURVEY SHOWN HEREON; THAT MATHEMATICAL CLOSURE ERRORS ARE LESS THAN 1:10,000; AND THAT SAID PLAT HAS BEEN PREPARED IN FULL COMPLIANCE WITH ALL APPLICABLE LAWS OF THE STATE OF COLORADO DEALING WITH MONUMENTS, SUBDIVISION, OR SURVEYING OF LAND AND ALL APPLICABLE PROVISIONS OF THE EL PASO COUNTY LAND DEVELOPMENT CODE.

THIS CERTIFICATION IS NEITHER A WARRANTY OR GUARANTEE, EITHER EXPRESSED OR IMPLIED.


James Preston Brinkman
JAMES PRESTON BRINKMAN, PLS DATE 11/15/18
COLORADO REGISTERED PLS #37631
CROSSED PATHS SURVEYING SERVICES, INC.
COLORADO SPRINGS, CO 80949

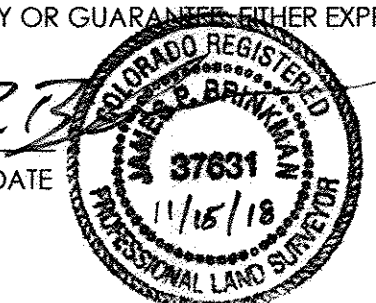

NOTICE

ACCORDING TO COLORADO LAW YOU MUST COMMENCE ANY LEGAL ACTION BASED UPON ANY DEFECT IN THIS SURVEY WITHIN THREE YEARS AFTER YOU FIRST DISCOVER SUCH DEFECT. IN NO EVENT MAY ANY ACTION BASED UPON ANY DEFECT IN THIS SURVEY BE COMMENCED MORE THAN TEN YEARS FROM THE DATE OF THE CERTIFICATIONS SHOWN HEREON." (SECTION 13-80-105 C.R.S.)

project no. 1706061P.02

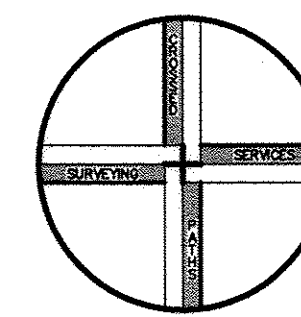

CROSSED PATHS SURVEYING SERVICES, INC.
P.O. BOX 49742
COLORADO SPRINGS, CO 80949-9742
PHONE: 719-661-2349
EMAIL: jmp@cpssinc.com

SHEET 1 OF 2


		MONUMENT VALLEY ENGINEERS INC. ENGINEERS SURVEYORS	
(719) 635-5736		1911 LELARAY ST., COLORADO SPRINGS, COLORADO 80909	
SITE S-237(R)			
SCALE N/A	DRAWN BY CCC	DWG. NO. 40216001	
DATE 11-14-18	CHECKED BY CCC	JOB NO. 40216	

SF1833

SITE S-237(R)

14245



SITE ADDITION TO CRYSTAL PARK SUBDIVISION NO. 2, A PORTION OF THE SOUTH ONE-HALF OF SECTION 17, TOWNSHIP 14 SOUTH, RANGE 67 WEST OF THE SIXTH PRINCIPAL MERIDIAN, COUNTY OF EL PASO, STATE OF COLORADO

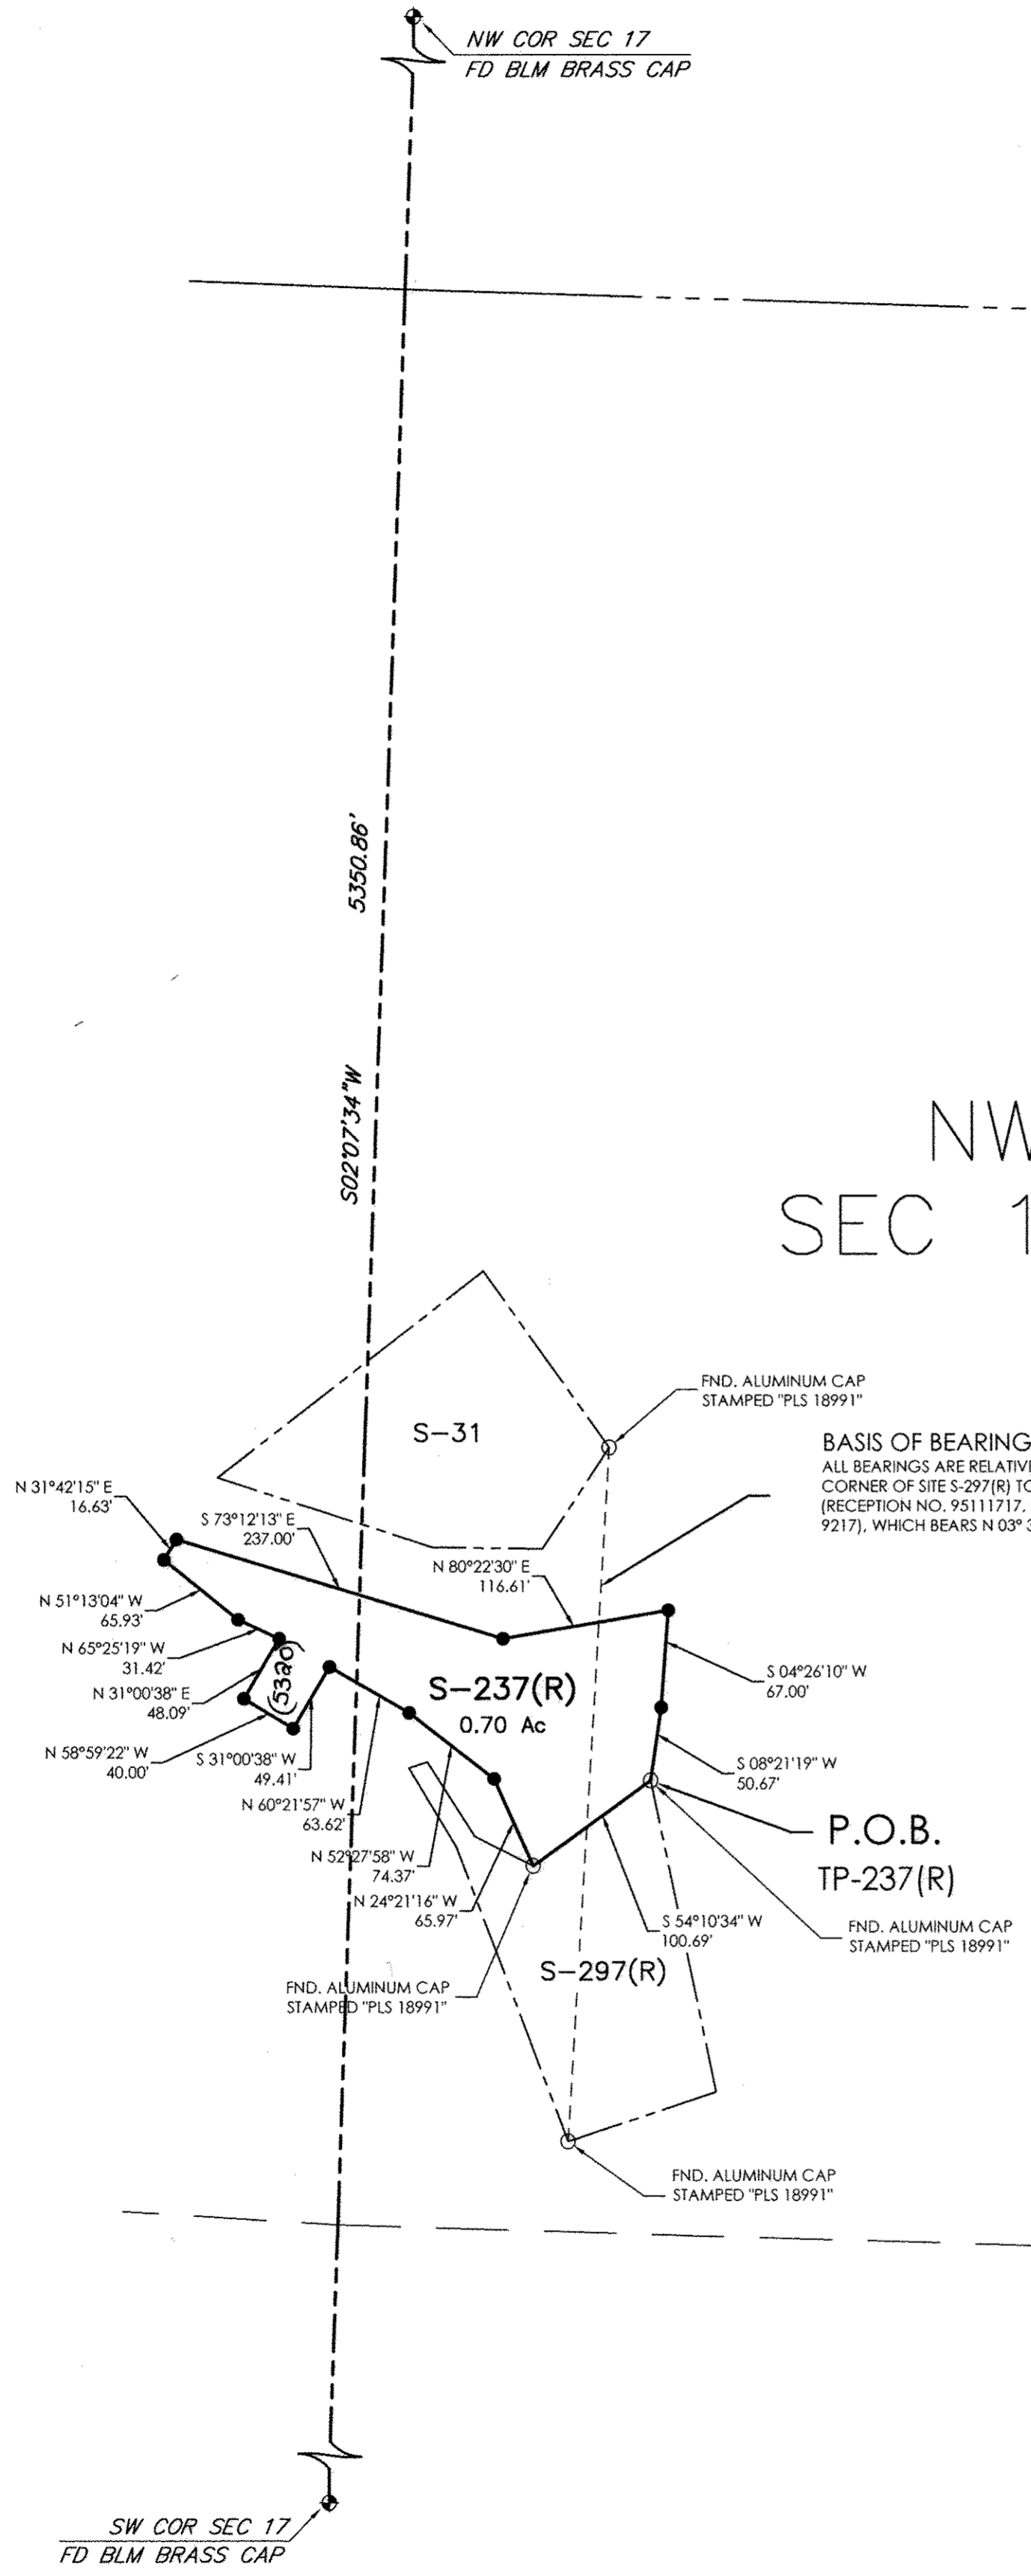

NW1/4 SW1/4
SEC 17, T14S, R67W

BASIS OF BEARING
ALL BEARINGS ARE RELATIVE TO THE LINE FROM THE SOUTHWESTERLY CORNER OF SITE S-297(R) TO THE MOST EASTERLY CORNER OF SITE S-31 (RECEPTION NO. 95111717, EL PASO COUNTY RECORDS) (FILE NO. 9217), WHICH BEARS N 03° 34' 57" E FOR A DISTANCE OF 478.75 FEET.

PROPERTY CORNER LEGEND
● = ALL CORNERS SET ARE A #4 REBAR WITH YELLOW PLASTIC CAP PLS 37631, UNLESS OTHERWISE NOTED.

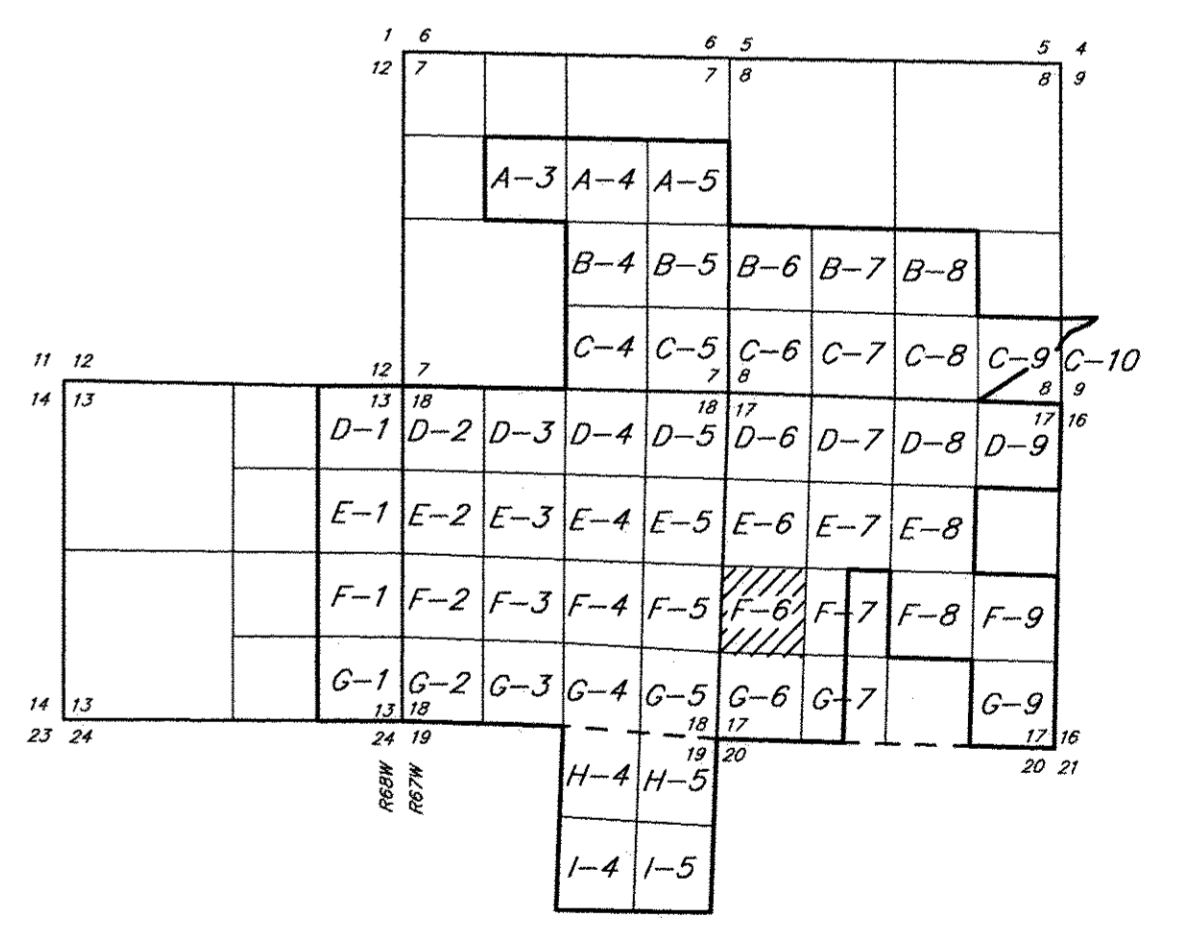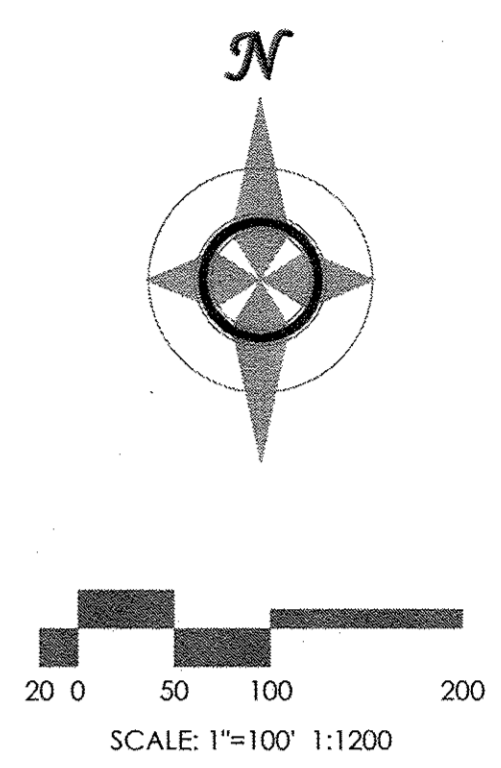

SHEET INDEX

SITE LOCATION TIE – BASED ON PLAT S-297(R)

TIE POINT	FROM	TO	BEARING	DISTANCE
TP-237(R)	SWc, SEC 17-14-67	S-237(R)	N-09°20'58"-E	1663.02'

THE TIE POINT IS THE NEc OF PLATTED SITE S-297(R) WHICH IS THE SEc OF SITE S-237(R) WHICH IS THE POINT OF BEGINNING (P.O.B.).

RBD

project no. 1706061P.02

CROSSED PATHS SURVEYING SERVICES, INC.
P.O. BOX 49742
COLORADO SPRINGS, CO 80949-9742
PHONE: 719-661-2349
EMAIL: jimpls@cpstinc.com

SHEET INDEX NO. F-6
SHEET 2 OF 2

MONUMENT VALLEY ENGINEERS INC.
*** ENGINEERS *** SURVEYORS ***
1911 LELARAY ST., COLORADO SPRINGS, COLORADO 80909
(719) 635-5736

SITE S-237(R)

SCALE 1" = 100'	DRAWN BY CCC	DWG. NO. 40216002
DATE 10/09/18	CHECKED BY	JOB NO. 40216

SF/833