



Please include:
 -property lines
 -height of illuminated devices
 -spec sheets that include the lumen output
 -show angle of cut off or light emission

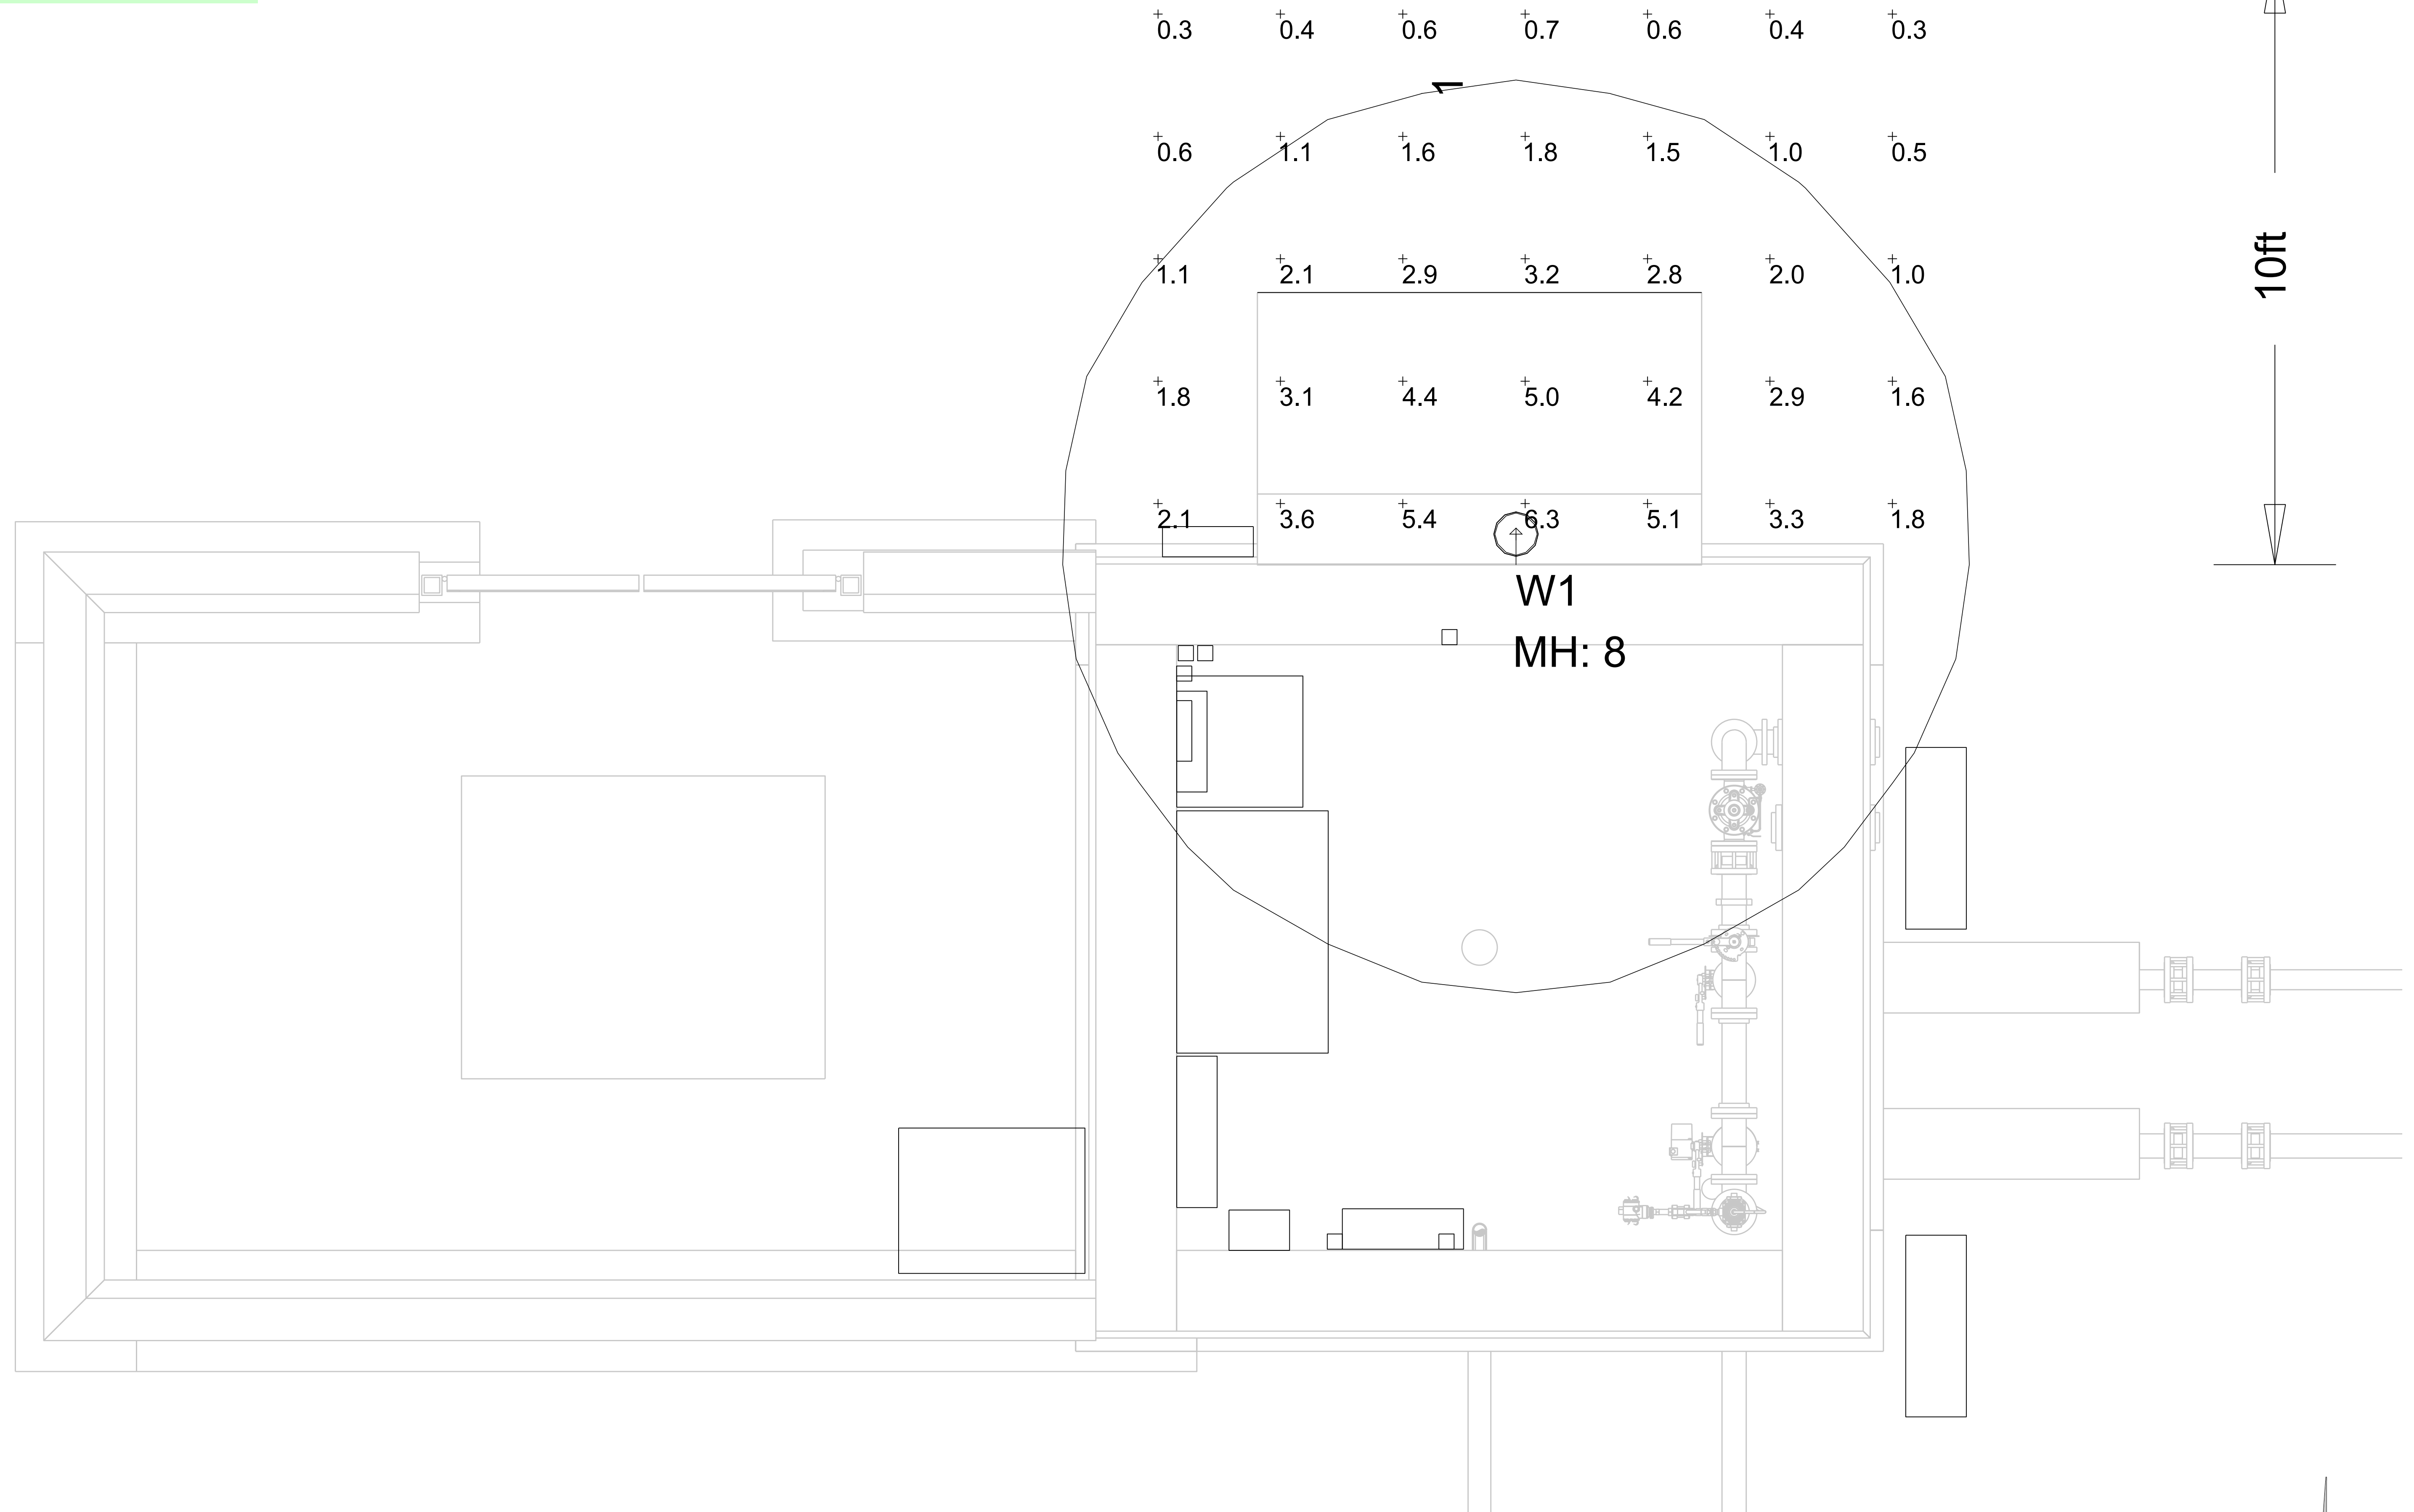

WELL NO. 22 PLAN VIEW
 3/4" = 1'-0"

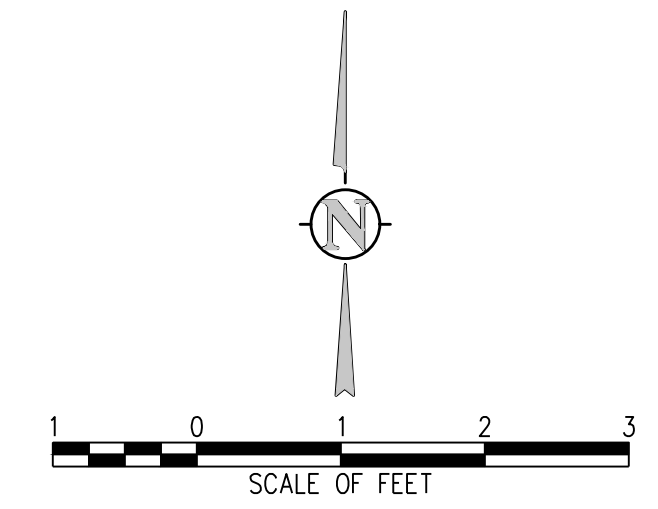

NO.	DATE	DES'D	DWN	REVISION DESCRIPTION

DESIGNED BY:	TRW
DRAWN BY:	TRW
CHECKED BY:	TFW
JOB #:	1051.9e
DATE:	MARCH 2023
© JVA, INC.	

WOODMOOR WWSD NO. 1
 WELL NO. 22
 EL PASO COUNTY, COLORADO
 WELL HOUSE
 PHOTOMETRIC STUDY