

BOYD SUBDIVISION FILING NO. 1

LOCATED IN THE SOUTH HALF OF LOT 2, SECTION 7, TOWNSHIP 11 SOUTH,
RANGE 65 WEST OF THE 6TH PRINCIPAL MERIDIAN, EL PASO COUNTY, COLORADO

15095

BE IT KNOWN BY THESE PRESENTS

THAT CHRISTOPHER T. & JESSICA M. BOYD ARE THE OWNER OF THE FOLLOWING DESCRIBED TRACT OF LAND, TO WIT:

A TRACT OF LAND LOCATED IN THE SOUTH ONE-HALF OF LOT 2, SECTION 7, TOWNSHIP 11 SOUTH, RANGE 65 WEST OF THE 6TH PRINCIPAL MERIDIAN, COUNTY OF EL PASO, STATE OF COLORADO, AND BEING MORE PARTICULARLY DESCRIBED AS FOLLOWS:

BEARINGS REFERRED TO HEREIN ARE BASED ON THE EAST LINE OF THE SOUTHEAST ONE-QUARTER OF THE SOUTHEAST ONE-QUARTER OF SECTION 12, TOWNSHIP 11 SOUTH, RANGE 66 WEST OF THE 6TH PRINCIPAL MERIDIAN, COUNTY OF EL PASO, STATE OF COLORADO, BEARING N 00°07'55" W.

BEGINNING (P.O.B.) AT THE SOUTHWEST CORNER OF SAID LOT 2, THENCE N 00°07'55" W, A DISTANCE OF 1326.89 FEET ALONG THE WEST LINE OF SAID LOT 2 TO THE NORTHWEST CORNER OF THE SOUTH ONE-HALF OF SAID LOT 2.

THENCE N 89°33'44" E, A DISTANCE OF 1183.91 FEET ALONG THE NORTH LINE OF THE SOUTH ONE-HALF OF SAID LOT 2;

THENCE S 00°21'20" W, A DISTANCE OF 1326.19 FEET TO A POINT ON THE SOUTH LINE OF SAID LOT 2;

THENCE S 89°33'44" W, A DISTANCE OF 1172.62 FEET ALONG THE SOUTH LINE OF SAID LOT 2 TO THE SOUTHWEST CORNER THEREOF AND THE **POINT OF BEGINNING**;

SAID TRACT CONTAINS 1.562,936 SF (35.880 ACRES), MORE OR LESS.

OWNER'S CERTIFICATE

THE UNDERSIGNED, BEING ALL THE OWNERS, MORTGAGEES, BENEFICIARIES OF DEEDS OF TRUST AND HOLDERS OF OTHER INTERESTS IN THE LAND DESCRIBED HEREIN, HAVE VACATED, LAID OUT, SUBDIVIDED, AND REPLICATED SAID LANDS INTO LOTS AND EASEMENTS AS SHOWN HEREON UNDER THE NAME AND SUBDIVISION OF BOYD SUBDIVISION FILING NO. 1. THE UTILITY EASEMENTS SHOWN HEREON ARE HEREBY DEDICATED FOR PUBLIC UTILITIES AND COMMUNICATION SYSTEMS AND OTHER PURPOSES AS SHOWN HEREON. THE ENTITIES RESPONSIBLE FOR PROVIDING THE SERVICES FOR WHICH THE EASEMENTS ARE ESTABLISHED ARE HEREBY GRANTED THE PERPETUAL RIGHT OF INGRESS AND EGRESS FROM AND TO ADJACENT PROPERTIES FOR INSTALLATION, MAINTENANCE, AND REPLACEMENT OF UTILITY LINES AND RELATED FACILITIES.

CHRISTOPHER T. BOYD, OWNER

STATE OF OHIO

COUNTY OF FRANKLIN

ACKNOWLEDGED BEFORE ME THIS 29 DAY OF JANUARY, 2023 BY CHRISTOPHER T. BOYD AS OWNER.

MY COMMISSION EXPIRES NONE

WITNESS MY HAND AND OFFICIAL SEAL

Craig J. Blaine
NOTARY PUBLIC

JESSICA M. BOYD, OWNER

STATE OF OHIO

COUNTY OF FRANKLIN

ACKNOWLEDGED BEFORE ME THIS 29 DAY OF JANUARY, 2023 BY JESSICA M. BOYD AS OWNER.

MY COMMISSION EXPIRES NONE

WITNESS MY HAND AND OFFICIAL SEAL

Craig J. Blaine
NOTARY PUBLIC

COUNTY GOVERNMENT NOTES




- NOTE REGARDING REPORTS ON FILE: THE FOLLOWING REPORTS HAVE BEEN SUBMITTED IN ASSOCIATION WITH THE FINAL PLAT FOR THIS SUBDIVISION AND ARE ON FILE AT THE COUNTY PLANNING AND COMMUNITY DEVELOPMENT DEPARTMENT: FINAL DRAINAGE REPORT; WATER RESOURCES REPORT; WASTEWATER DISPOSAL REPORT; GEOLOGY & SOILS REPORT; FIRE PROTECTION REPORT; WILDFIRE HAZARD REPORT; AND TRAFFIC MEMO.
- ALL PROPERTY OWNERS ARE RESPONSIBLE FOR MAINTAINING PROPER STORM WATER DRAINAGE IN AND THROUGH THEIR PROPERTY. PUBLIC DRAINAGE EASEMENTS AS SPECIFICALLY NOTED ON THE PLAT SHALL BE MAINTAINED BY THE INDIVIDUAL LOT OWNERS UNLESS OTHERWISE INDICATED. HOMEOWNERS ARE RESPONSIBLE TO ENSURE PROPER DRAINAGE AROUND STRUCTURES, INCLUDING ELEVATIONS OF FOUNDATIONS AND WINDOW WELLS IN RELATION TO SIDE LOT DRAINAGE EASEMENTS AND SWALES. HOMEOWNERS SHALL NOT CHANGE THE GRADE OF THE LOT OR DRAINAGE SWALES WITHIN SAID EASEMENTS, AS CONSTRUCTED BY THE BUILDER, IN A MANNER THAT WOULD CAUSE ADVERSE DRAINAGE IMPACTS TO PROPERTIES, STRUCTURES, FENCES, MATERIALS OR LANDSCAPING THAT COULD IMPEDE THE FLOW OF RUNOFF SHALL NOT BE PLACED IN DRAINAGE EASEMENTS.
- DEVELOPER SHALL COMPLY WITH FEDERAL AND STATE LAWS, REGULATIONS, ORDINANCES, REVIEW AND PERMIT REQUIREMENTS, AND OTHER AGENCY REQUIREMENTS, IF ANY, OF APPLICABLE AGENCIES INCLUDING, BUT NOT LIMITED TO, THE COLORADO DIVISION OF WILDLIFE, COLORADO DEPARTMENT OF TRANSPORTATION, U.S. ARMY CORPS OF ENGINEERS AND THE U.S. FISH AND WILDLIFE SERVICE REGARDING THE ENDANGERED SPECIES ACT, PARTICULARLY AS IT RELATES TO THE LISTED SPECIES (E.G., PREBLE'S MEADOW JUMPING MOUSE).
- THE ADDRESSES EXHIBITED ON THIS PLAT ARE FOR INFORMATIONAL PURPOSES ONLY. THEY ARE NOT THE LEGAL DESCRIPTION AND ARE SUBJECT TO CHANGE.
- NO DRIVEWAY SHALL BE ESTABLISHED UNLESS AN ACCESS PERMIT HAS BEEN GRANTED BY EL PASO COUNTY.
- MAILBOXES SHALL BE INSTALLED IN ACCORDANCE WITH ALL EL PASO COUNTY AND UNITED STATES POSTAL SERVICE REGULATIONS.
- INDIVIDUAL WELLS ARE THE RESPONSIBILITY OF EACH PROPERTY OWNER. PERMITS FOR INDIVIDUAL WELLS MUST BE OBTAINED FROM THE STATE ENGINEER WHO BY LAW HAS THE AUTHORITY TO SET CONDITIONS FOR THE ISSUANCE OF THESE PERMITS. WATER IN THE DENVER BASIN AQUIFER IS ALLOCATED BASED ON A 100-YEAR AQUIFER LIFE; HOWEVER, FOR EL PASO COUNTY PLANNING PURPOSES, WATER IN THE DENVER BASIN AQUIFER IS EVALUATED BASED ON A 300-YEAR AQUIFER LIFE. APPLICANTS AND ALL FUTURE OWNERS OF THE SUBDIVISION SHOULD BE AWARE THAT THE ECONOMIC LIFE OF A WATER SUPPLY BASED ON WELLS IN A GIVEN DENVER BASIN AQUIFER MAY BE LESS THAN EITHER THE 100 YEARS OR 300 YEARS INDICATED DUE TO ANTICIPATED WATER LEVEL DECLINES. FURTHERMORE, THE WATER SUPPLY PLAN SHOULD NOT RELY SOLELY ON NON-RENEWABLE AQUIFERS. ALTERNATE RENEWABLE WATER RESOURCES SHOULD BE ACQUIRED AND INCORPORATED IN A PERMANENT WATER SUPPLY PLAN THAT PROVIDES FUTURE GENERATIONS WITH A WATER SUPPLY.
- SEWAGE TREATMENT IS THE RESPONSIBILITY OF EACH INDIVIDUAL PROPERTY OWNER. THE EL PASO COUNTY DEPARTMENT OF HEALTH AND ENVIRONMENT MUST APPROVE EACH SYSTEM AND, IN SOME CASES THE DEPARTMENT MAY REQUIRE AN ENGINEER DESIGNED SYSTEM PRIOR TO PERMIT APPROVAL. THESE SYSTEMS MAY COST MORE TO DESIGN, INSTALL, AND MAINTAIN.
- PROPERTY WITHIN THIS SUBDIVISION IS SUBJECT TO THE TERMS OF THE EL PASO COUNTY TRANSPORTATION IMPROVEMENT FEE RESOLUTION (RESOLUTION 19-471) AS AMENDED. FEES FOR EACH LOT WITHIN THIS SUBDIVISION SHALL BE PAID IN FULL AT TIME OF BUILDING PERMIT ISSUANCE.
- THE SUBDIVIDER(S) AGREES ON BEHALF OF HIM/HERSELF AND ANY DEVELOPER OR BUILDER SUCCESSORS AND ASSIGNEES THAT SUBDIVIDER AND/OR SAID SUCCESSORS AND ASSIGNS SHALL BE REQUIRED TO PAY TRAFFIC IMPACT FEES IN ACCORDANCE WITH EL PASO COUNTY ROAD IMPACT FEE PROGRAM RESOLUTION RESOLUTION NO. 16-454, OR ANY AMENDMENTS THERETO, AT OR PRIOR TO THE TIME OF BUILDING PERMIT SUBMITTALS. THE FEE OBLIGATION, IF NOT PAID AT FINAL PLAT RECORDING, SHALL BE DOCUMENTED ON ALL SALES DOCUMENTS AND IN PLAT NOTES TO ENSURE THAT A TITLE SEARCH WOULD FIND THE FEE OBLIGATION BEFORE SALE OF THE PROPERTY.
- SOIL AND GEOLOGIC CONDITIONS: AREAS WITHIN THIS SUBDIVISION HAVE BEEN FOUND TO BE IMPACTED BY POTENTIAL GEOLOGIC CONSTRAINTS AS DETAILED IN THE SOIL, GEOLOGY, AND WASTEWATER STUDY FOR 18735 BROWN ROAD, LOTS 1-3, BOYD MINOR SUBDIVISION PREPARED BY RMG, AND DATED JANUARY 26, 2021. THE REPORT IS AVAILABLE IN THE EL PASO COUNTY PLANNING AND COMMUNITY DEVELOPMENT DEPARTMENT RECORDS (WWW.EPCDEVLPLANREVIEW.COM) UNDER FILE NUMBER 155272. THE REPORT INCLUDES MAPPING OF THE POTENTIAL HAZARD AREAS WITHIN THE SUBDIVISION, A DESCRIPTION OF AFFECTED LOTS, POTENTIAL CONSTRAINTS AND MITIGATION MEASURES ARE LISTED BELOW. NO AREAS OF THE SITE EXCEEDED 30% IN GRADE. INDIVIDUAL SOILS INVESTIGATIONS AND FOUNDATION DESIGNS FOR ALL NEW BUILDING SITES AND SEPTIC SYSTEMS ARE REQUIRED ONCE BUILDING LOCATIONS HAVE BEEN DETERMINED. SHOULD GROUNDWATER OR BEDROCK BE ENCOUNTERED WITHIN 6 FEET OF THE SURFACE, DESIGNED ONSITE WASTEWATER SYSTEMS ARE REQUIRED. WASTEWATER ABSORPTION FIELDS MUST BE LOCATED AT LEAST 100 FEET FROM ANY WELL, 50 FEET FROM DRAINAGES, FLOODPLAINES OR POWDED AREAS AND 25 FEET FROM DRY GULCHES.
 - EXPANSIVE SOILS; LOTS 1, 2, 3
 - MITIGATION MEASURES INCLUDE: SPECIAL FOUNDATION DESIGN, OVEREXCAVATION, REPLACEMENT AND COMPACTION OF SOILS BENEATH FOUNDATIONS.
 - COMPRESSIVE SOILS; LOTS 1, 2, 3
 - MITIGATION MEASURES INCLUDE: SPECIAL FOUNDATION DESIGN, OVEREXCAVATION, REPLACEMENT AND COMPACTION OF SOILS BENEATH FOUNDATIONS.
 - ARTIFICIAL FILL; LOT 1
 - A LOT SPECIFIC SUBSURFACE SOIL INVESTIGATION SHOULD BE PERFORMED IF BUILDINGS ARE ANTICIPATED IN THE AREAS OF ARTIFICIAL FILL.
 - POTENTIALLY SHALLOW GROUNDWATER; LOTS 2, 3
 - MITIGATION MEASURES INCLUDE: SPECIAL FOUNDATION DESIGN, EXTENSION OF FOUNDATIONS A MINIMUM OF 30 INCHES BELOW GRADE, INSTALLATION OF FOUNDATION PERIMETER DRAINS AND GRADING TO DIRECT SURFACE FLOWS AWAY FROM STRUCTURES. NO ELEMENTS OF WASTEWATER TREATMENT SYSTEMS SHOULD BE PLACED IN AREAS OF POTENTIALLY SEASONAL SHALLOW GROUNDWATER.
- LOT AND DENSITY DATA:
 - GROSS ACREAGE: 35,880 ACRES
 - TOTAL NUMBER OF LOTS: 3
 - GROSS DENSITY: 0.084 LOTS PER ACRE
- ALL PROPERTY WITHIN THIS SUBDIVISION IS SUBJECT TO A DECLARATION OF COVENANTS AS RECORDED AT RECEPTION NO. 223011225 OF THE RECORDS OF THE EL PASO COUNTY CLERK AND RECORDER.
- INDIVIDUAL LOT PURCHASERS ARE RESPONSIBLE FOR CONSTRUCTING DRIVEWAYS, INCLUDING NECESSARY DRAINAGE CULVERTS FROM BROWN ROAD PER LAND DEVELOPMENT CODE SECTION 6.3.3.C.2 AND 6.3.3.C.3. DUE TO THEIR LENGTH, SOME OF THE DRIVEWAYS WILL NEED TO BE SPECIFICALLY APPROVED BY TRI-LAKES MONUMENT FIRE PROTECTION.
- NOTICE: FUTURE PROPERTY OWNERS ARE ADVISED THAT EL PASO COUNTY'S APPROVAL OF THIS PLAT DOES NOT INCLUDE CERTIFICATION OF WATER RIGHTS OR THE STRUCTURAL STABILITY OF THE EXISTING STOCK POND LOCATED ON THE SUBJECT PROPERTY. THE STATE OF COLORADO HAS JURISDICTION REGARDING MODIFICATION OR ELIMINATION OF THE POND. EL PASO COUNTY SHALL NOT BE RESPONSIBLE OR LIABLE FOR SUCH MODIFICATIONS, REPAIRS, ENLARGEMENTS, OR REPLACEMENT AND THE COST THEREOF BY VIRTUE OF THIS SUBDIVISION APPROVAL.
- LOTS 1, 2, AND 3 WILL ACCESS BROWN ROAD VIA A PRIVATE SHARED INGRESS AND EGRESS EASEMENT RECORDED AT RECEPTION NO. 204150806.
- OWNERSHIP AND MAINTENANCE OF THE EXISTING LIVESTOCK WATER TANK LOCATED ON LOT 1 IS VESTED TO THE OWNER OF LOT 1.

NOTES

- BASIS OF BEARING: BEARINGS REFERRED TO HEREON ARE RELATIVE TO THE EAST LINE OF THE SOUTHEAST ONE-QUARTER OF THE SOUTHEAST ONE-QUARTER OF SECTION 12, TOWNSHIP 11 SOUTH, RANGE 66 WEST, BEARING N 00°07'55" W, MONUMENTED AS SHOWN HEREON.
- ALL CORNERS SET WITH NO. 5 REBAR WITH SURVEYOR'S ALUMINUM CAP PLS 27605 AND FLUSH WITH THE GROUND, UNLESS OTHERWISE NOTED.
- THIS SURVEY DOES NOT CONSTITUTE A TITLE SEARCH BY M.V.E., INC., TO DETERMINE OWNERSHIP OR EASEMENTS OF RECORD. FOR ALL INFORMATION REGARDING EASEMENTS, RIGHTS-OF-WAY AND TITLE OF RECORD, POLARIS SURVEYING, INC. RELIED UPON TITLE INSURANCE POLICY PREPARED BY STEWART TITLE GUARANTEE COMPANY UNDER POLICY NUMBER O-0000-616638038.
- FLOODPLAIN STATEMENT: THIS PROPERTY IS LOCATED WITHIN ZONE X (AREAS DETERMINED TO BE OUTSIDE THE 500-YEAR FLOODPLAIN) AS ESTABLISHED BY FEMA PER FIRM PANEL 08041C0305 G, EFFECTIVE DATE 12/27/2018.
- LINEAL UNITS USED FOR THIS SURVEY ARE U.S. SURVEY FEET.
- LAND SURVEY PLAT FILED UNDER DEPOSIT #204900117, OF THE RECORDS OF EL PASO COUNTY, COLORADO, WAS USED AS A REFERENCE FOR THIS SURVEY.
- NOTICE: ACCORDING TO COLORADO LAW YOU MUST COMMENCE ANY LEGAL ACTION BASED UPON ANY DEFECT IN THIS SURVEY WITHIN THREE YEARS AFTER YOU FIRST DISCOVER SUCH DEFECT. IN NO EVENT, MAY ANY ACTION BASED UPON ANY DEFECT IN THIS SURVEY BE COMMENCED MORE THAN TEN YEARS FROM THE DATE OF THE CERTIFICATION SHOWN HEREON. (SECTION 13-80-105 C.R.S.).
- ANY PERSON WHO KNOWINGLY REMOVES, ALTERS OR DEFACES ANY PUBLIC LAND SURVEY MONUMENT OR LAND BOUNDARY MONUMENT OR ACCESSORY COMMITTS A CLASS TWO (2) MISDEMEANOR PURSUANT TO C.R.S. § 18-4-508.
- THIS PROPERTY IS SUBJECT TO BLANKET EASEMENTS AND RIGHTS OF WAY GRANTED TO MOUNTAIN VIEW ELECTRIC ASSOCIATION, INC., FOR ELECTRICAL PURPOSES AS SET FORTH IN RIGHT OF WAY EASEMENT RECORDED MARCH 7, 1983 IN BOOK 3684 AT PAGE 510 AND RECORDED JANUARY 22, 2013 AT RECEPTION NO. 213008060.

EASEMENTS

UNLESS OTHERWISE INDICATED, ALL SIDE, FRONT, AND REAR LOT LINES ARE HEREBY PLATTED ON EITHER SIDE WITH A 10 FOOT PUBLIC UTILITY AND DRAINAGE EASEMENT UNLESS OTHERWISE INDICATED. ALL EXTERIOR SUBDIVISION BOUNDARIES ARE HEREBY PLATTED WITH A 20 FOOT PUBLIC UTILITY AND DRAINAGE EASEMENT. THE SOLE RESPONSIBILITY FOR MAINTENANCE OF THESE EASEMENTS IS HEREBY VESTED WITH THE INDIVIDUAL PROPERTY OWNERS.

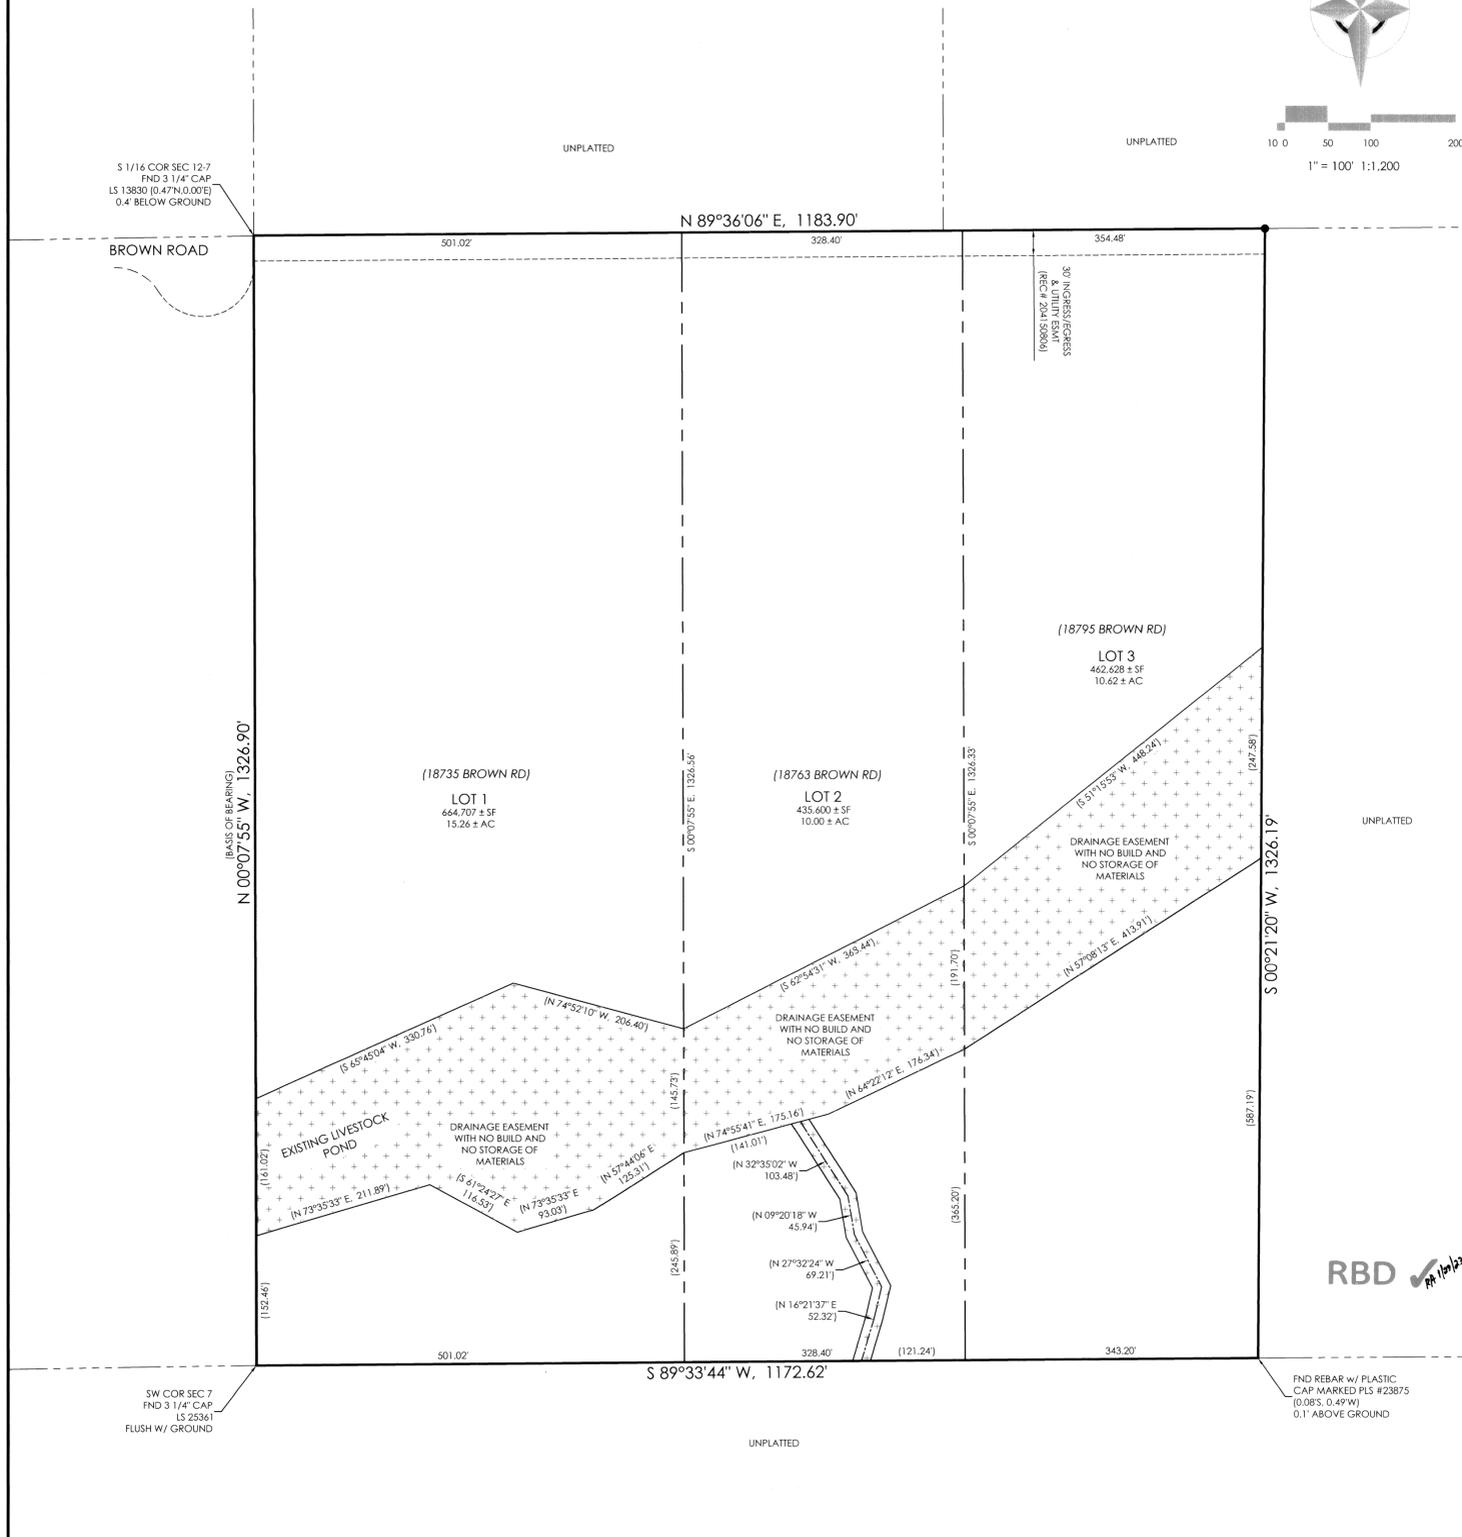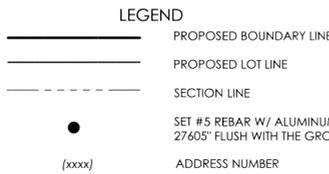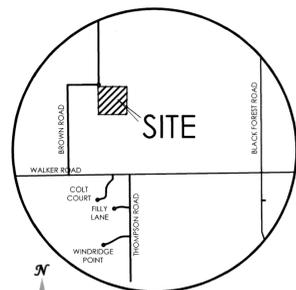

PCD FILE NO.: MS224

MINOR SUBDIVISION PLAT
BOYD SUBDIVISION FILING NO. 1
PORTION OF LOT 2, SEC 7, T11S, R65W

MVE, INC.
ENGINEERS SURVEYORS

MVE PROJECT: 61170
MVE DRAWING: 61170-PLAT-CS
DATE: APRIL 27, 2022
SHEET: 1 OF 1

1903 Telley Street, Suite 300
Colorado Springs, CO 80909
719.635.5736 www.mvecivil.com