


HOMESTEAD NORTH INTERSECTION SPACING

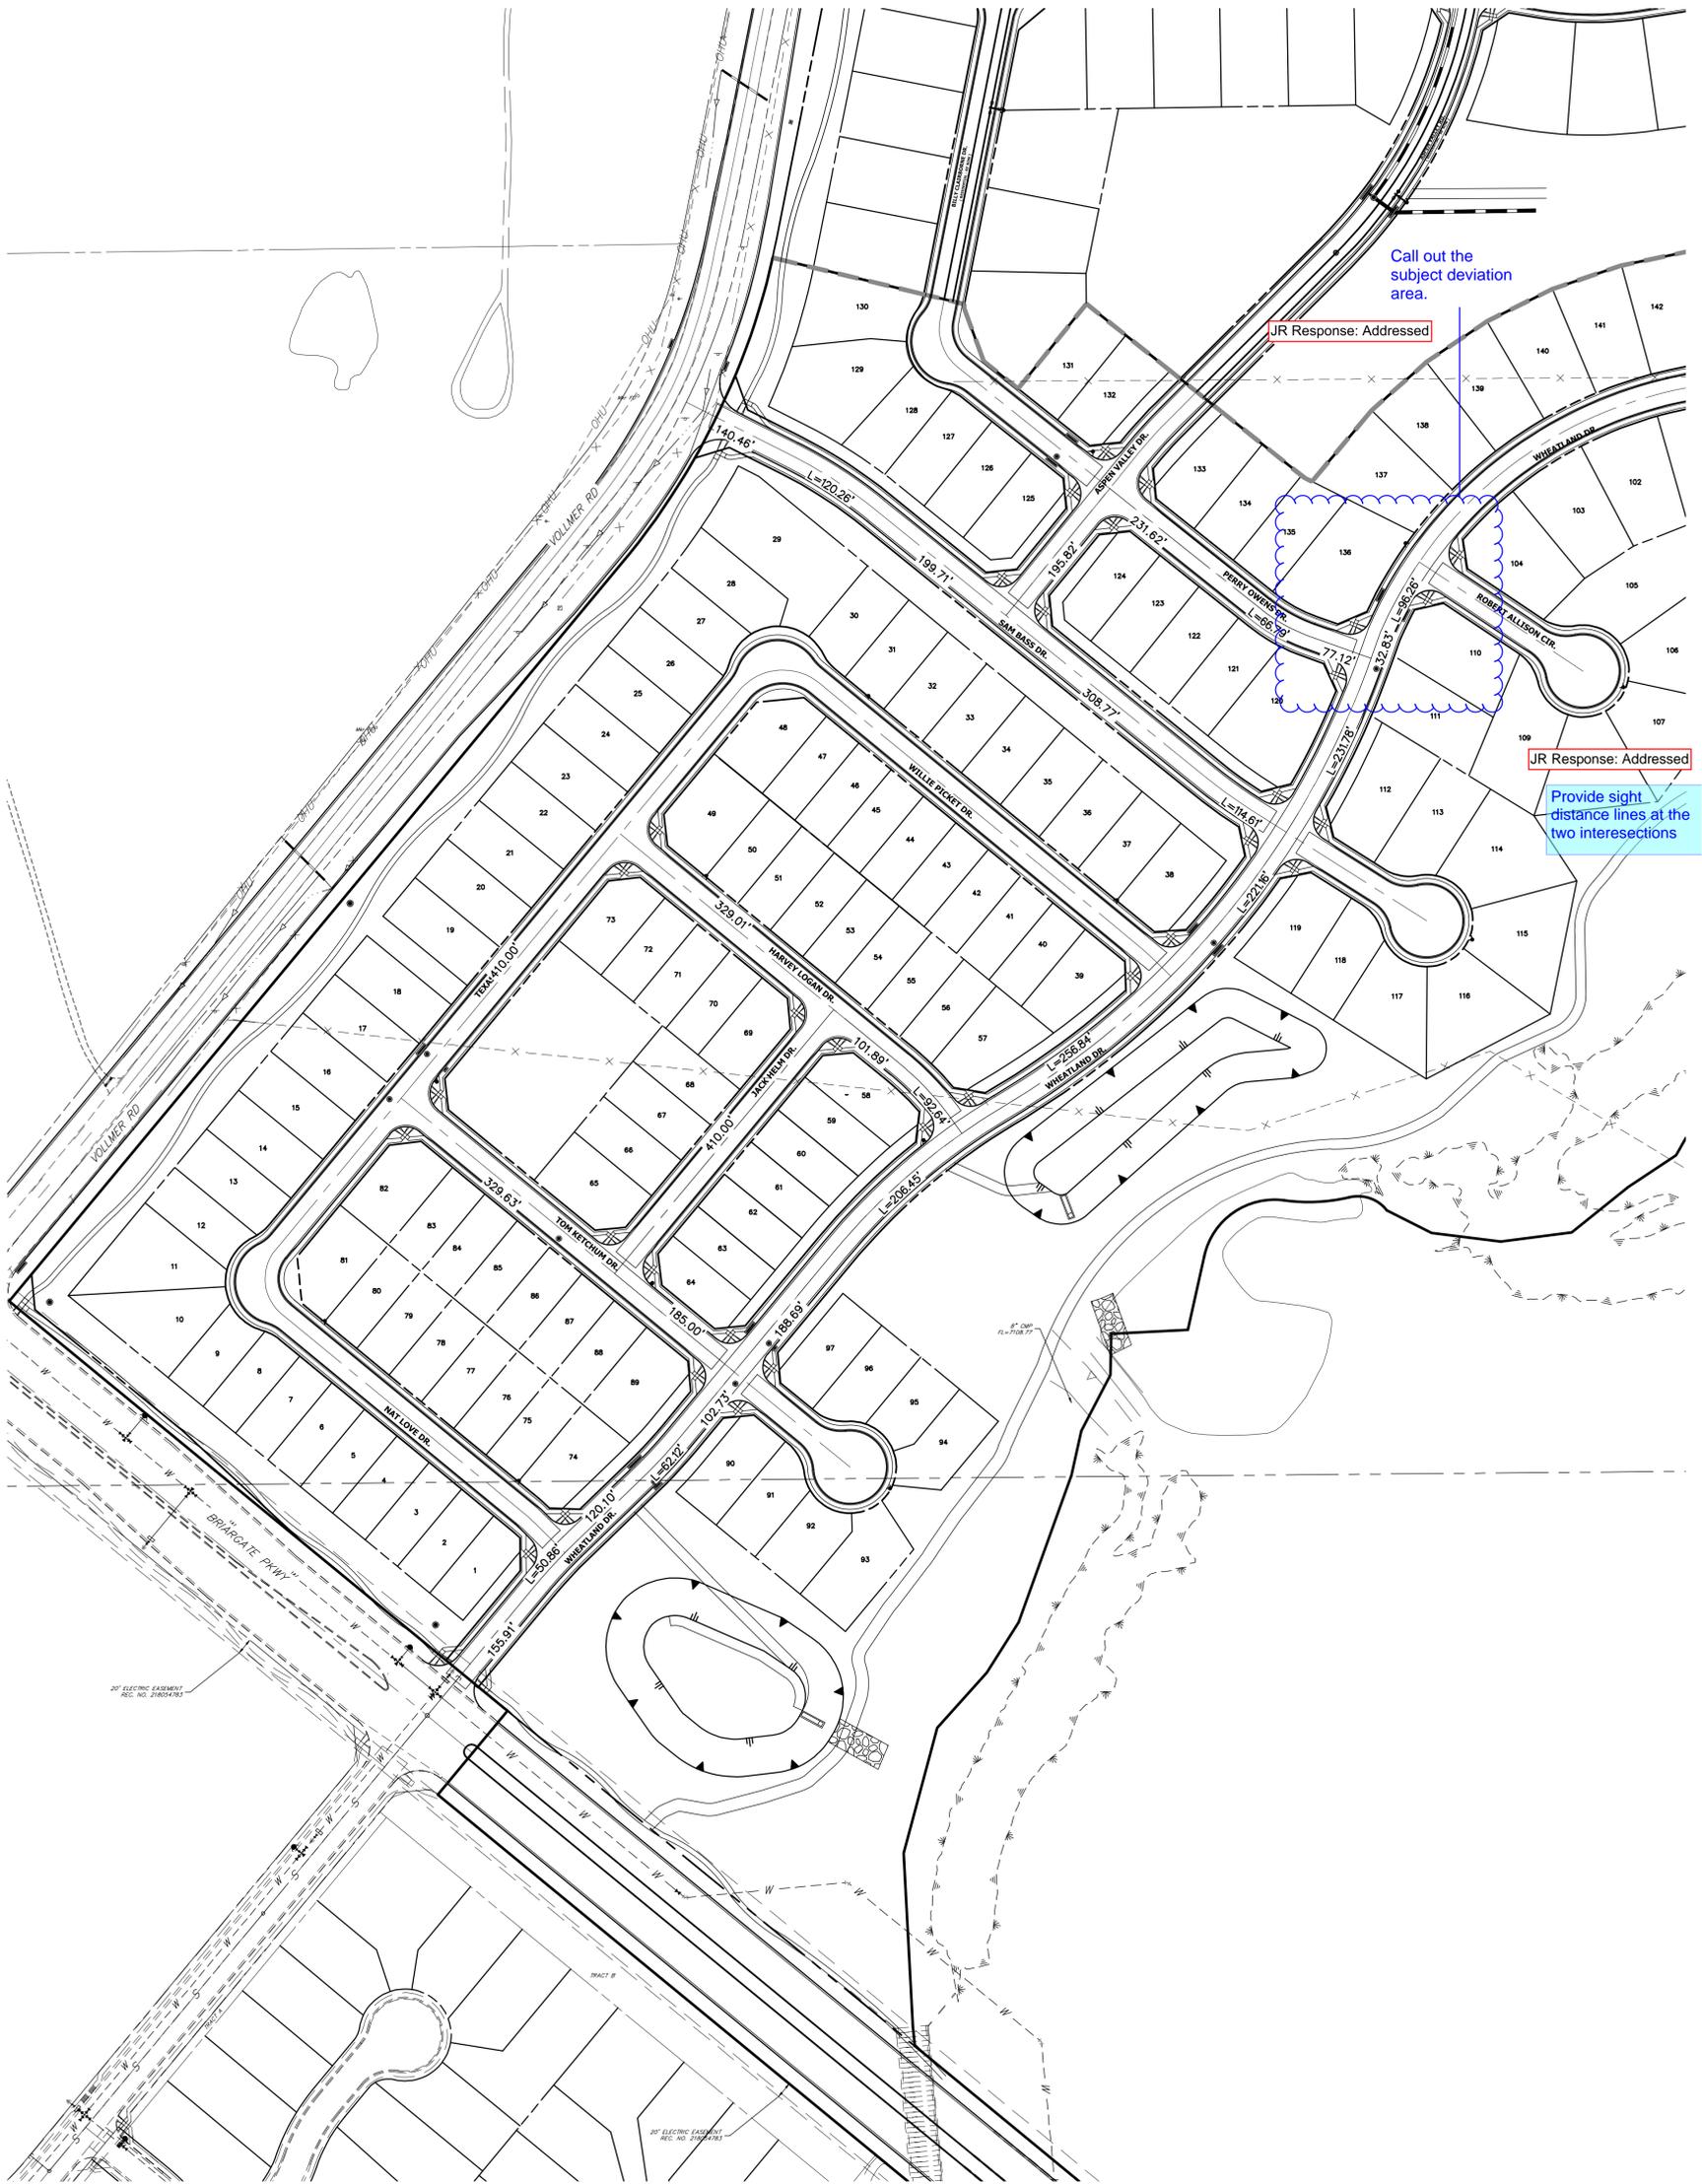

Call out the subject deviation area.

JR Response: Addressed

JR Response: Addressed

Provide sight distance lines at the two intersections



INTERSECTION SPACING
HOMESTEAD NORTH
JOB NO. 25188.00
03-02-2021
SHEET 1 OF 1

J-R ENGINEERING
A Westrian Company

Centennial 303-740-9393 • Colorado Springs 719-593-2593
Fort Collins 970-491-9888 • www.jrengineering.com