



# SAND CREEK MAINTENANCE RD

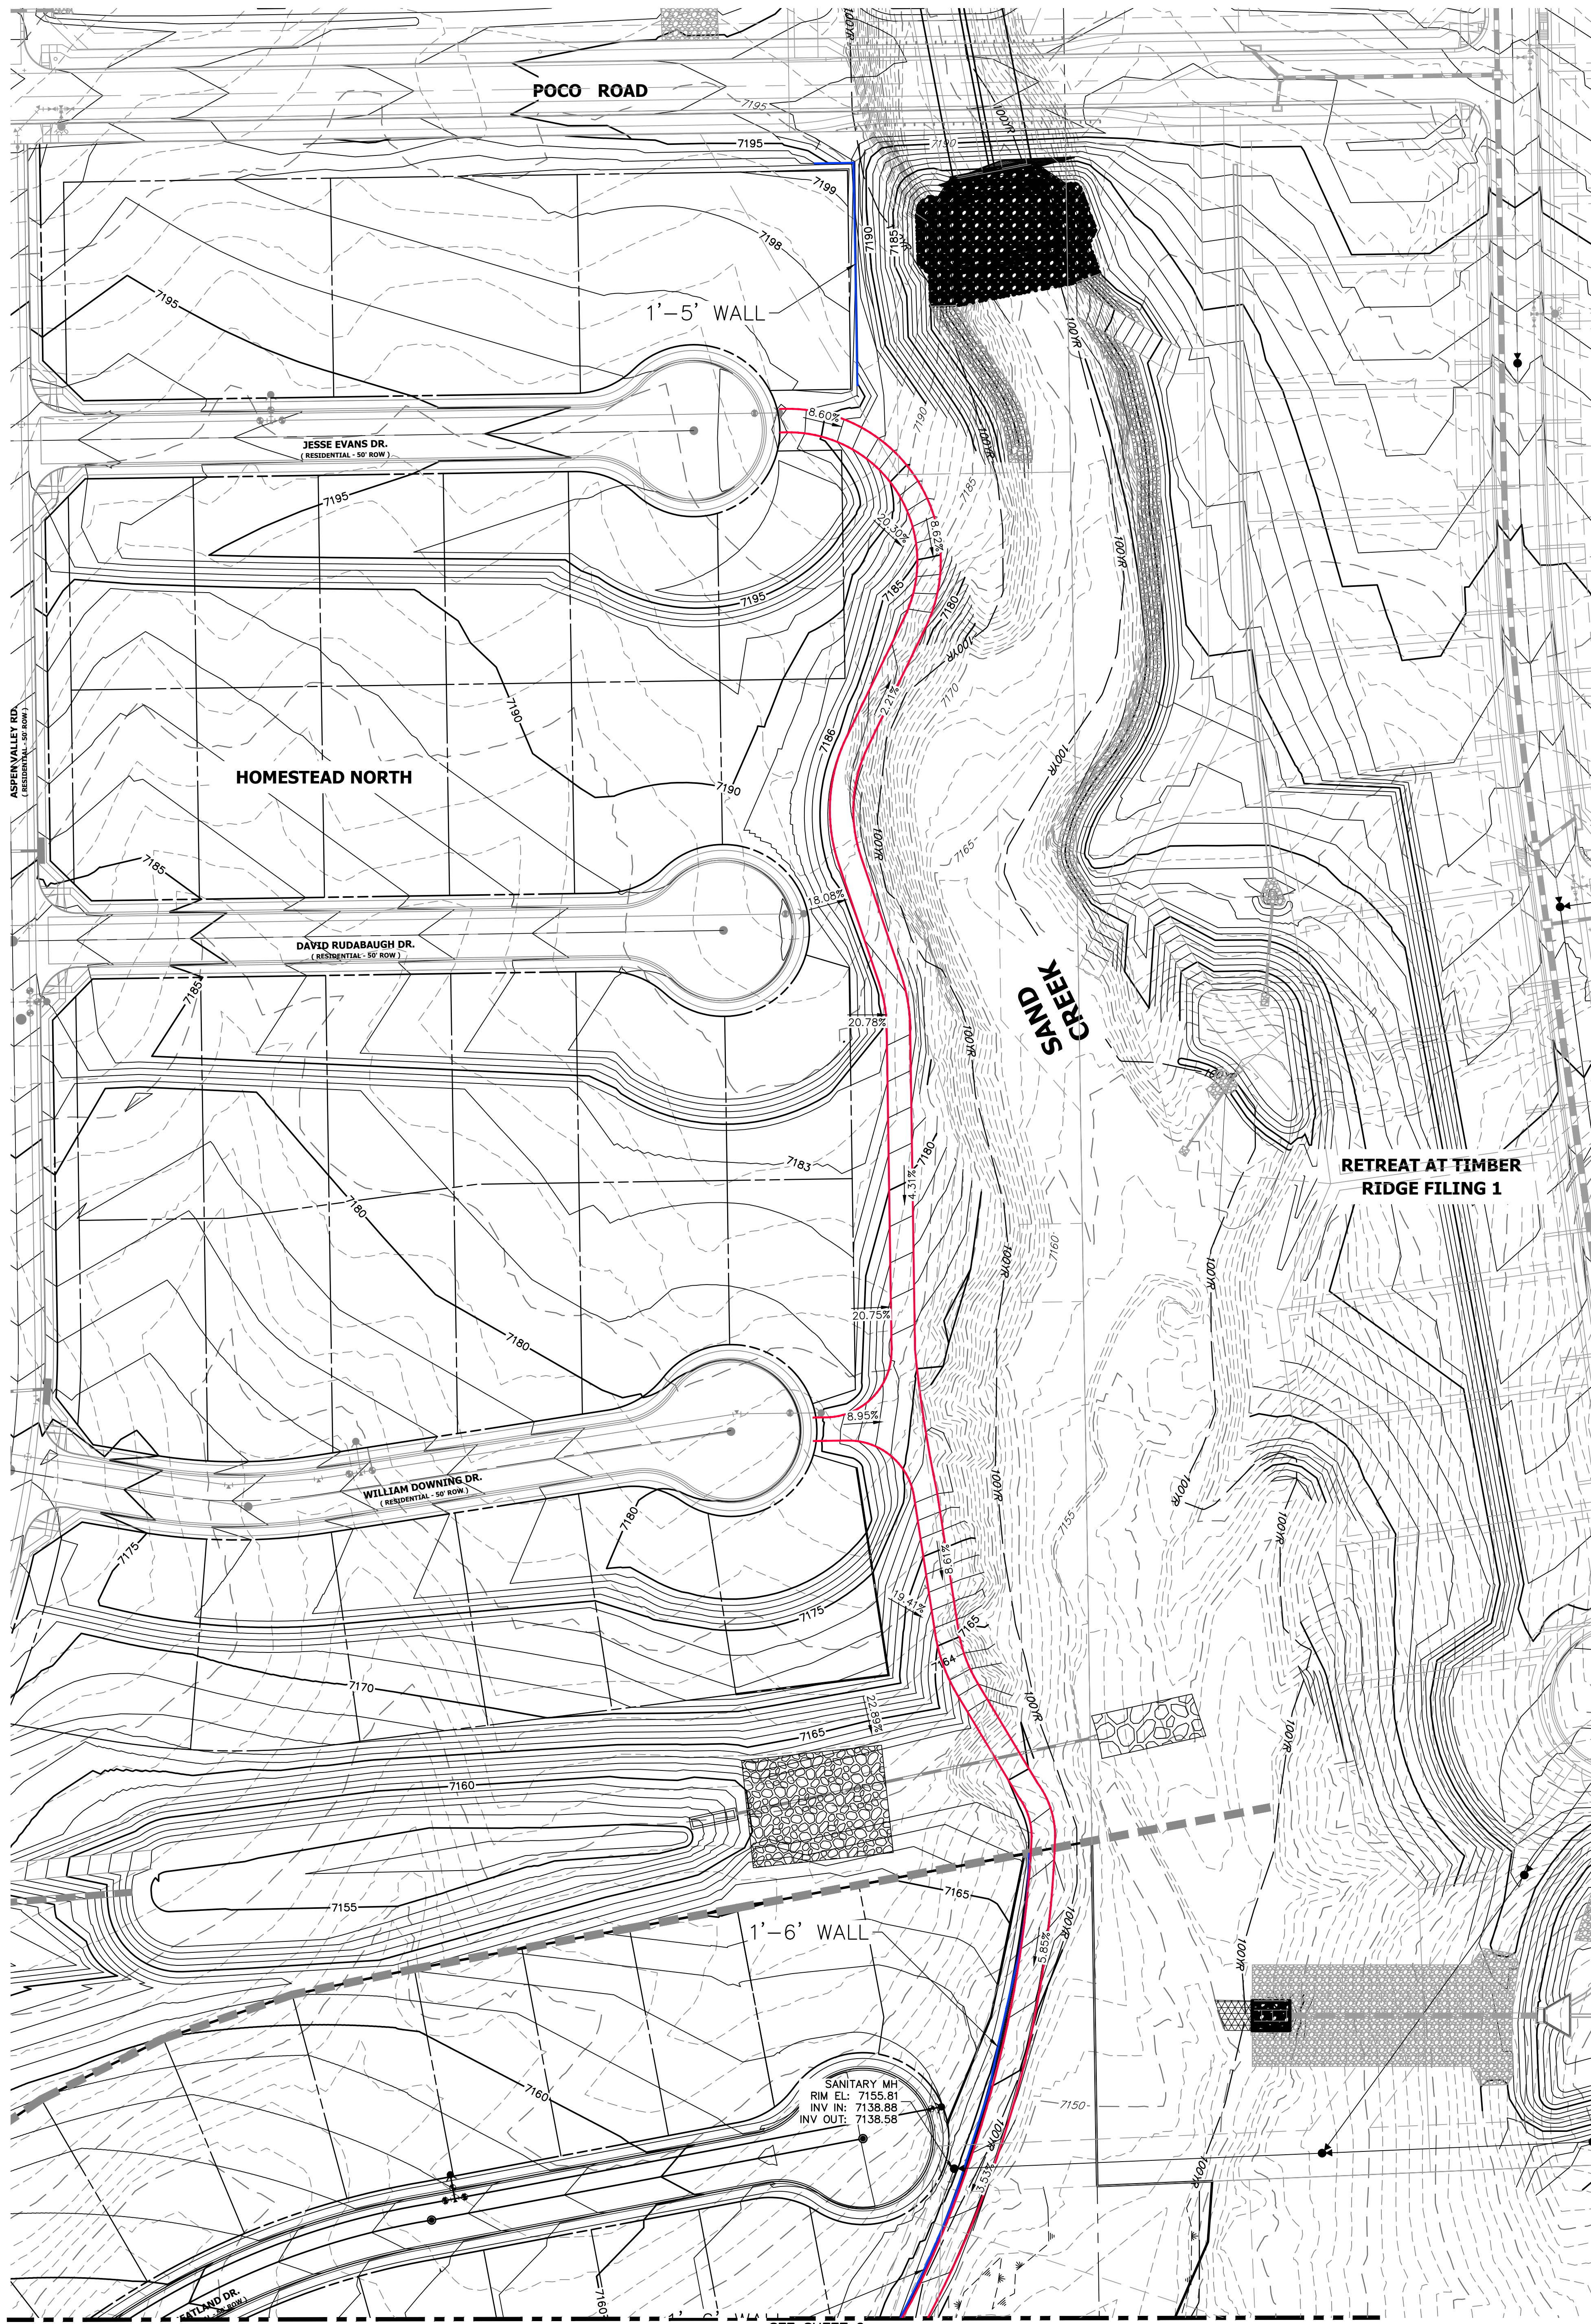

SEE SHEET 2

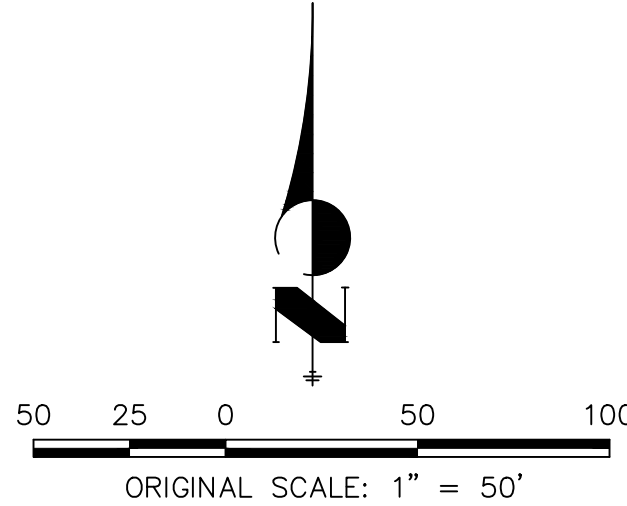


SAND CREEK MAINTENANCE RD  
STERLING RANCH  
JOB NO. 25188.00  
07/07/2021  
SHEET 1 OF 6

**J-R ENGINEERING**  
A Westrian Company

Centennial 303-740-9393 • Colorado Springs 719-593-2593  
Fort Collins 970-491-9888 • [www.jrengineering.com](http://www.jrengineering.com)




# SAND CREEK MAINTENANCE RD

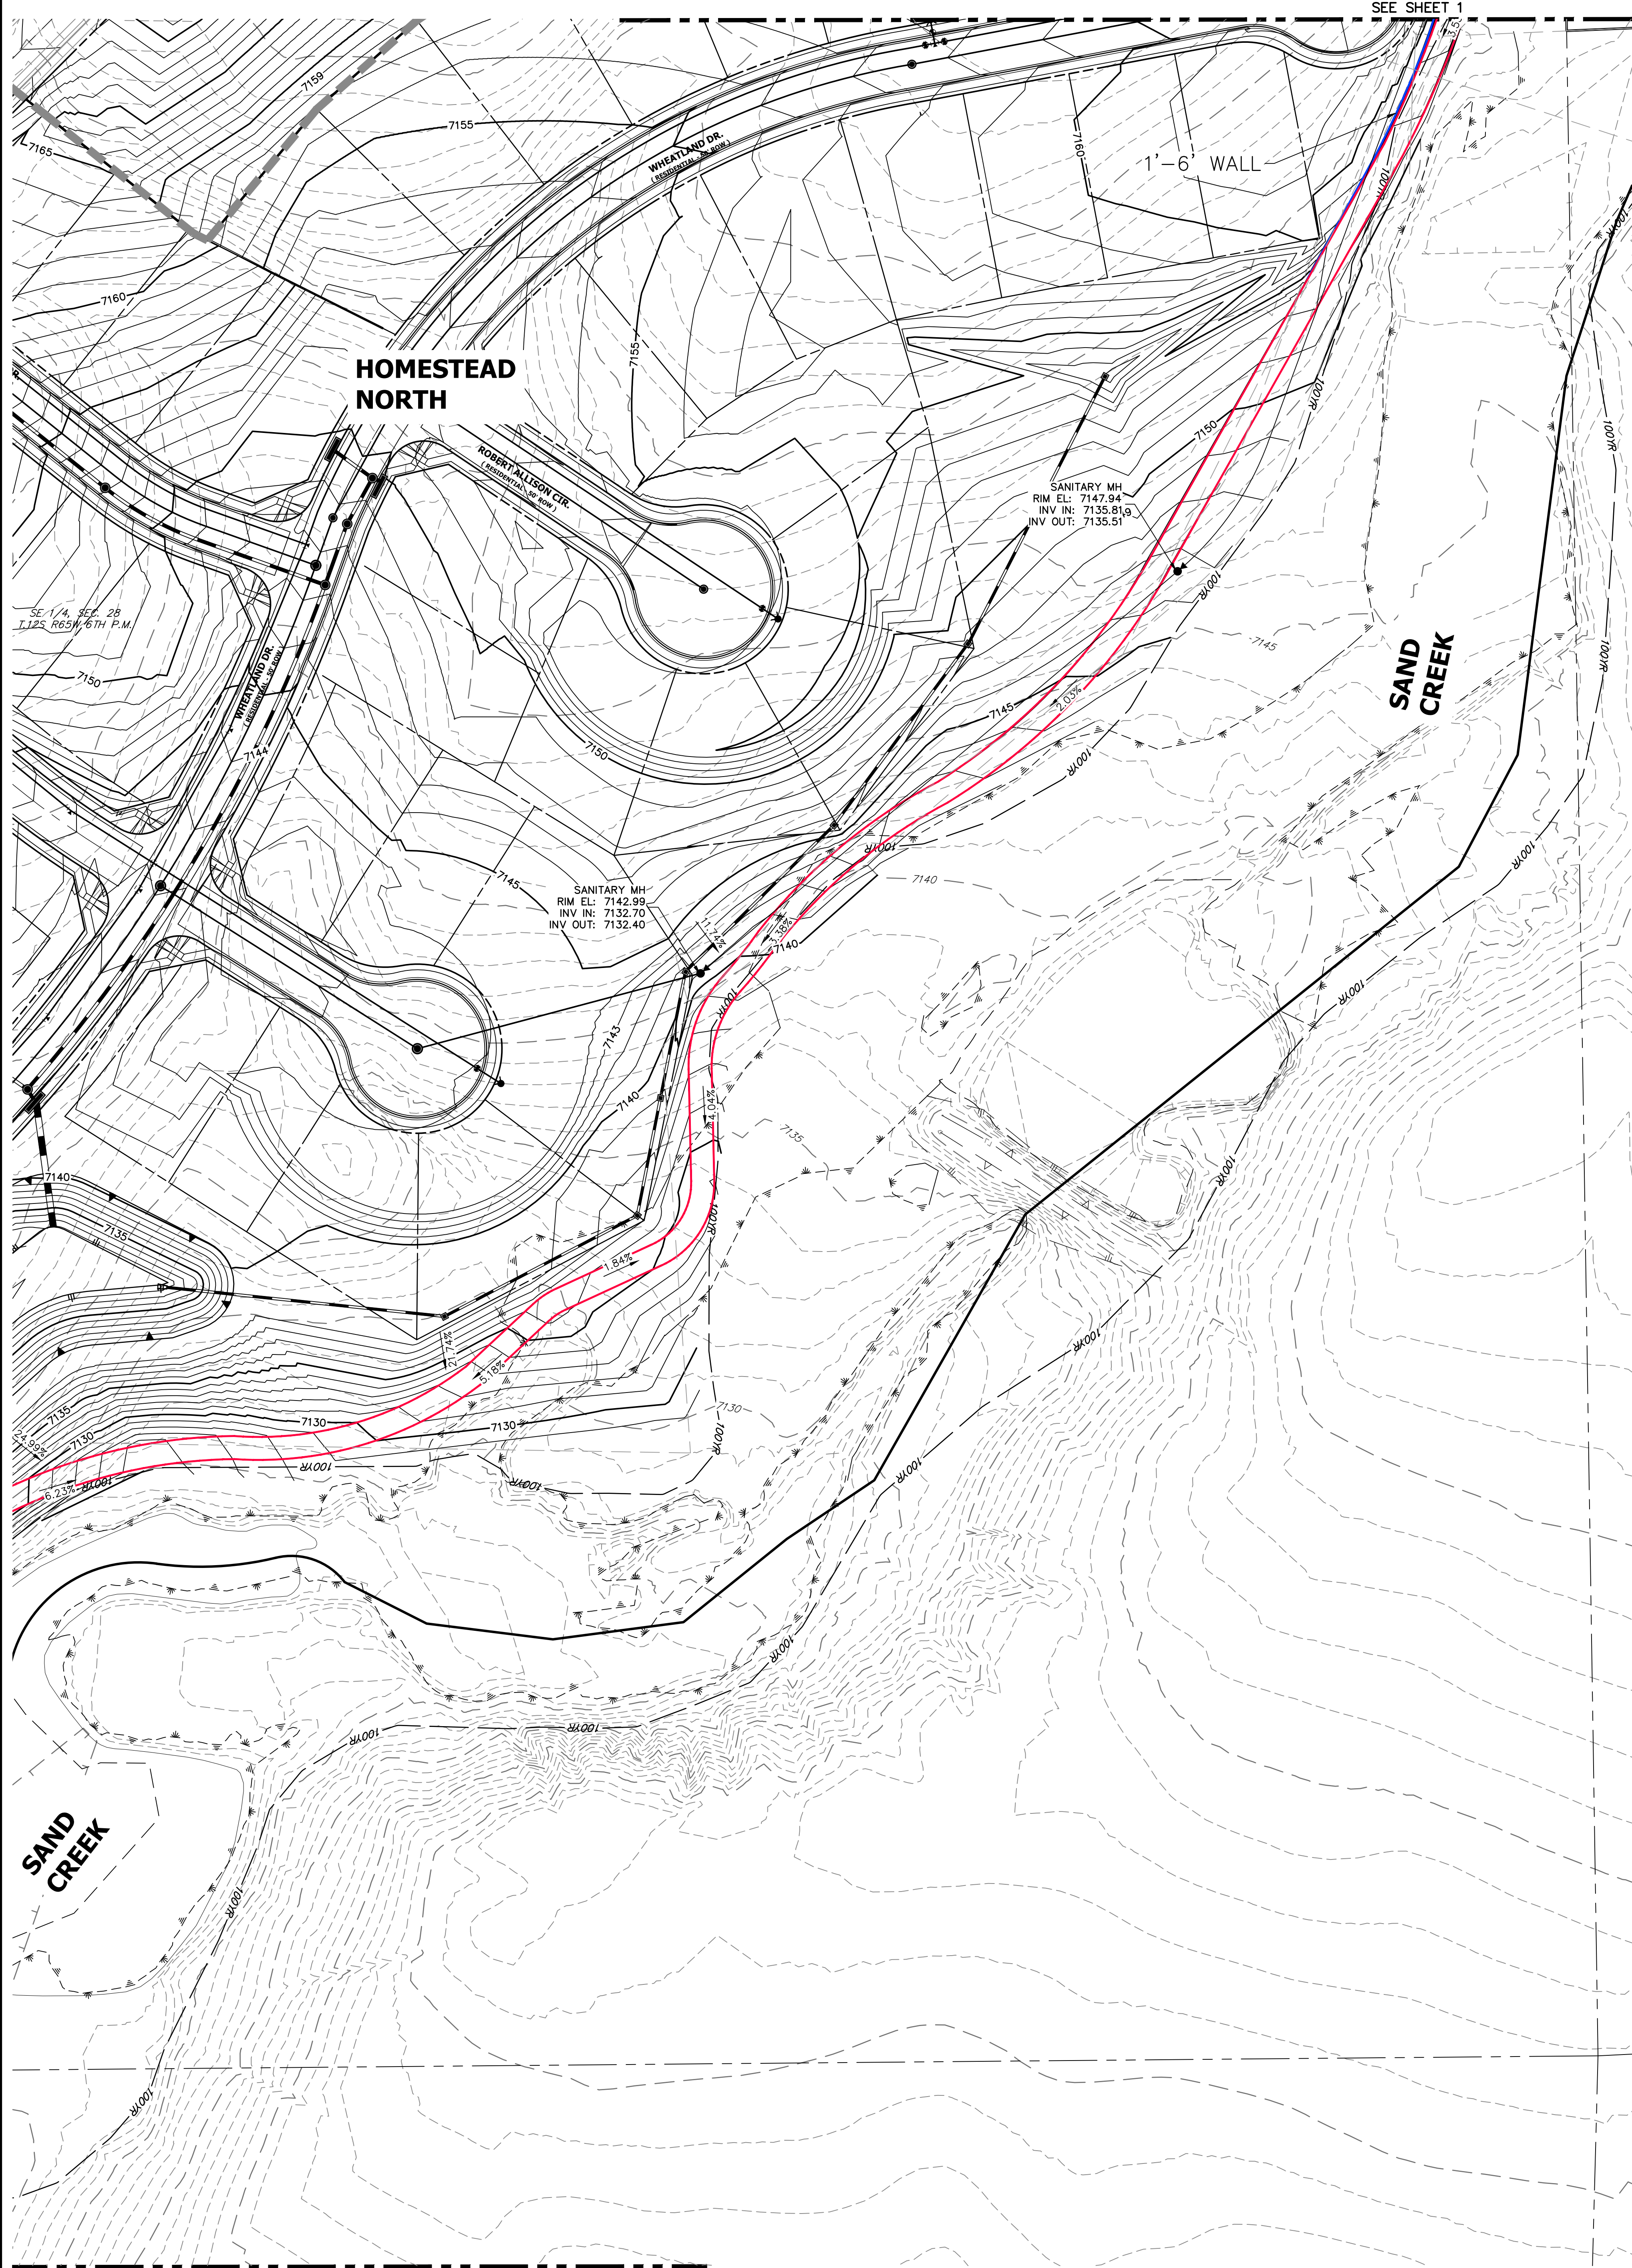

SEE SHEET 1

SEE SHEET 3

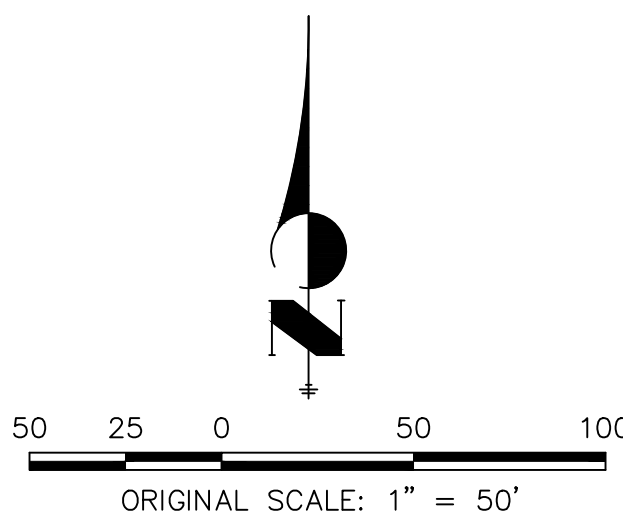

SAND CREEK MAINTENANCE RD  
STERLING RANCH  
JOB NO. 25188.00  
07/07/2021  
SHEET 2 OF 6

**J-R ENGINEERING**  
A Westrian Company

Centennial 303-740-9393 • Colorado Springs 719-593-2593  
Fort Collins 970-491-9888 • [www.jrengineering.com](http://www.jrengineering.com)





SEE SHEET 2



Centennial 303-740-9393 • Colorado Springs 719-593-2593  
Fort Collins 970-491-9888 • [www.jrengineering.com](http://www.jrengineering.com)




# SAND CREEK MAINTENANCE RD

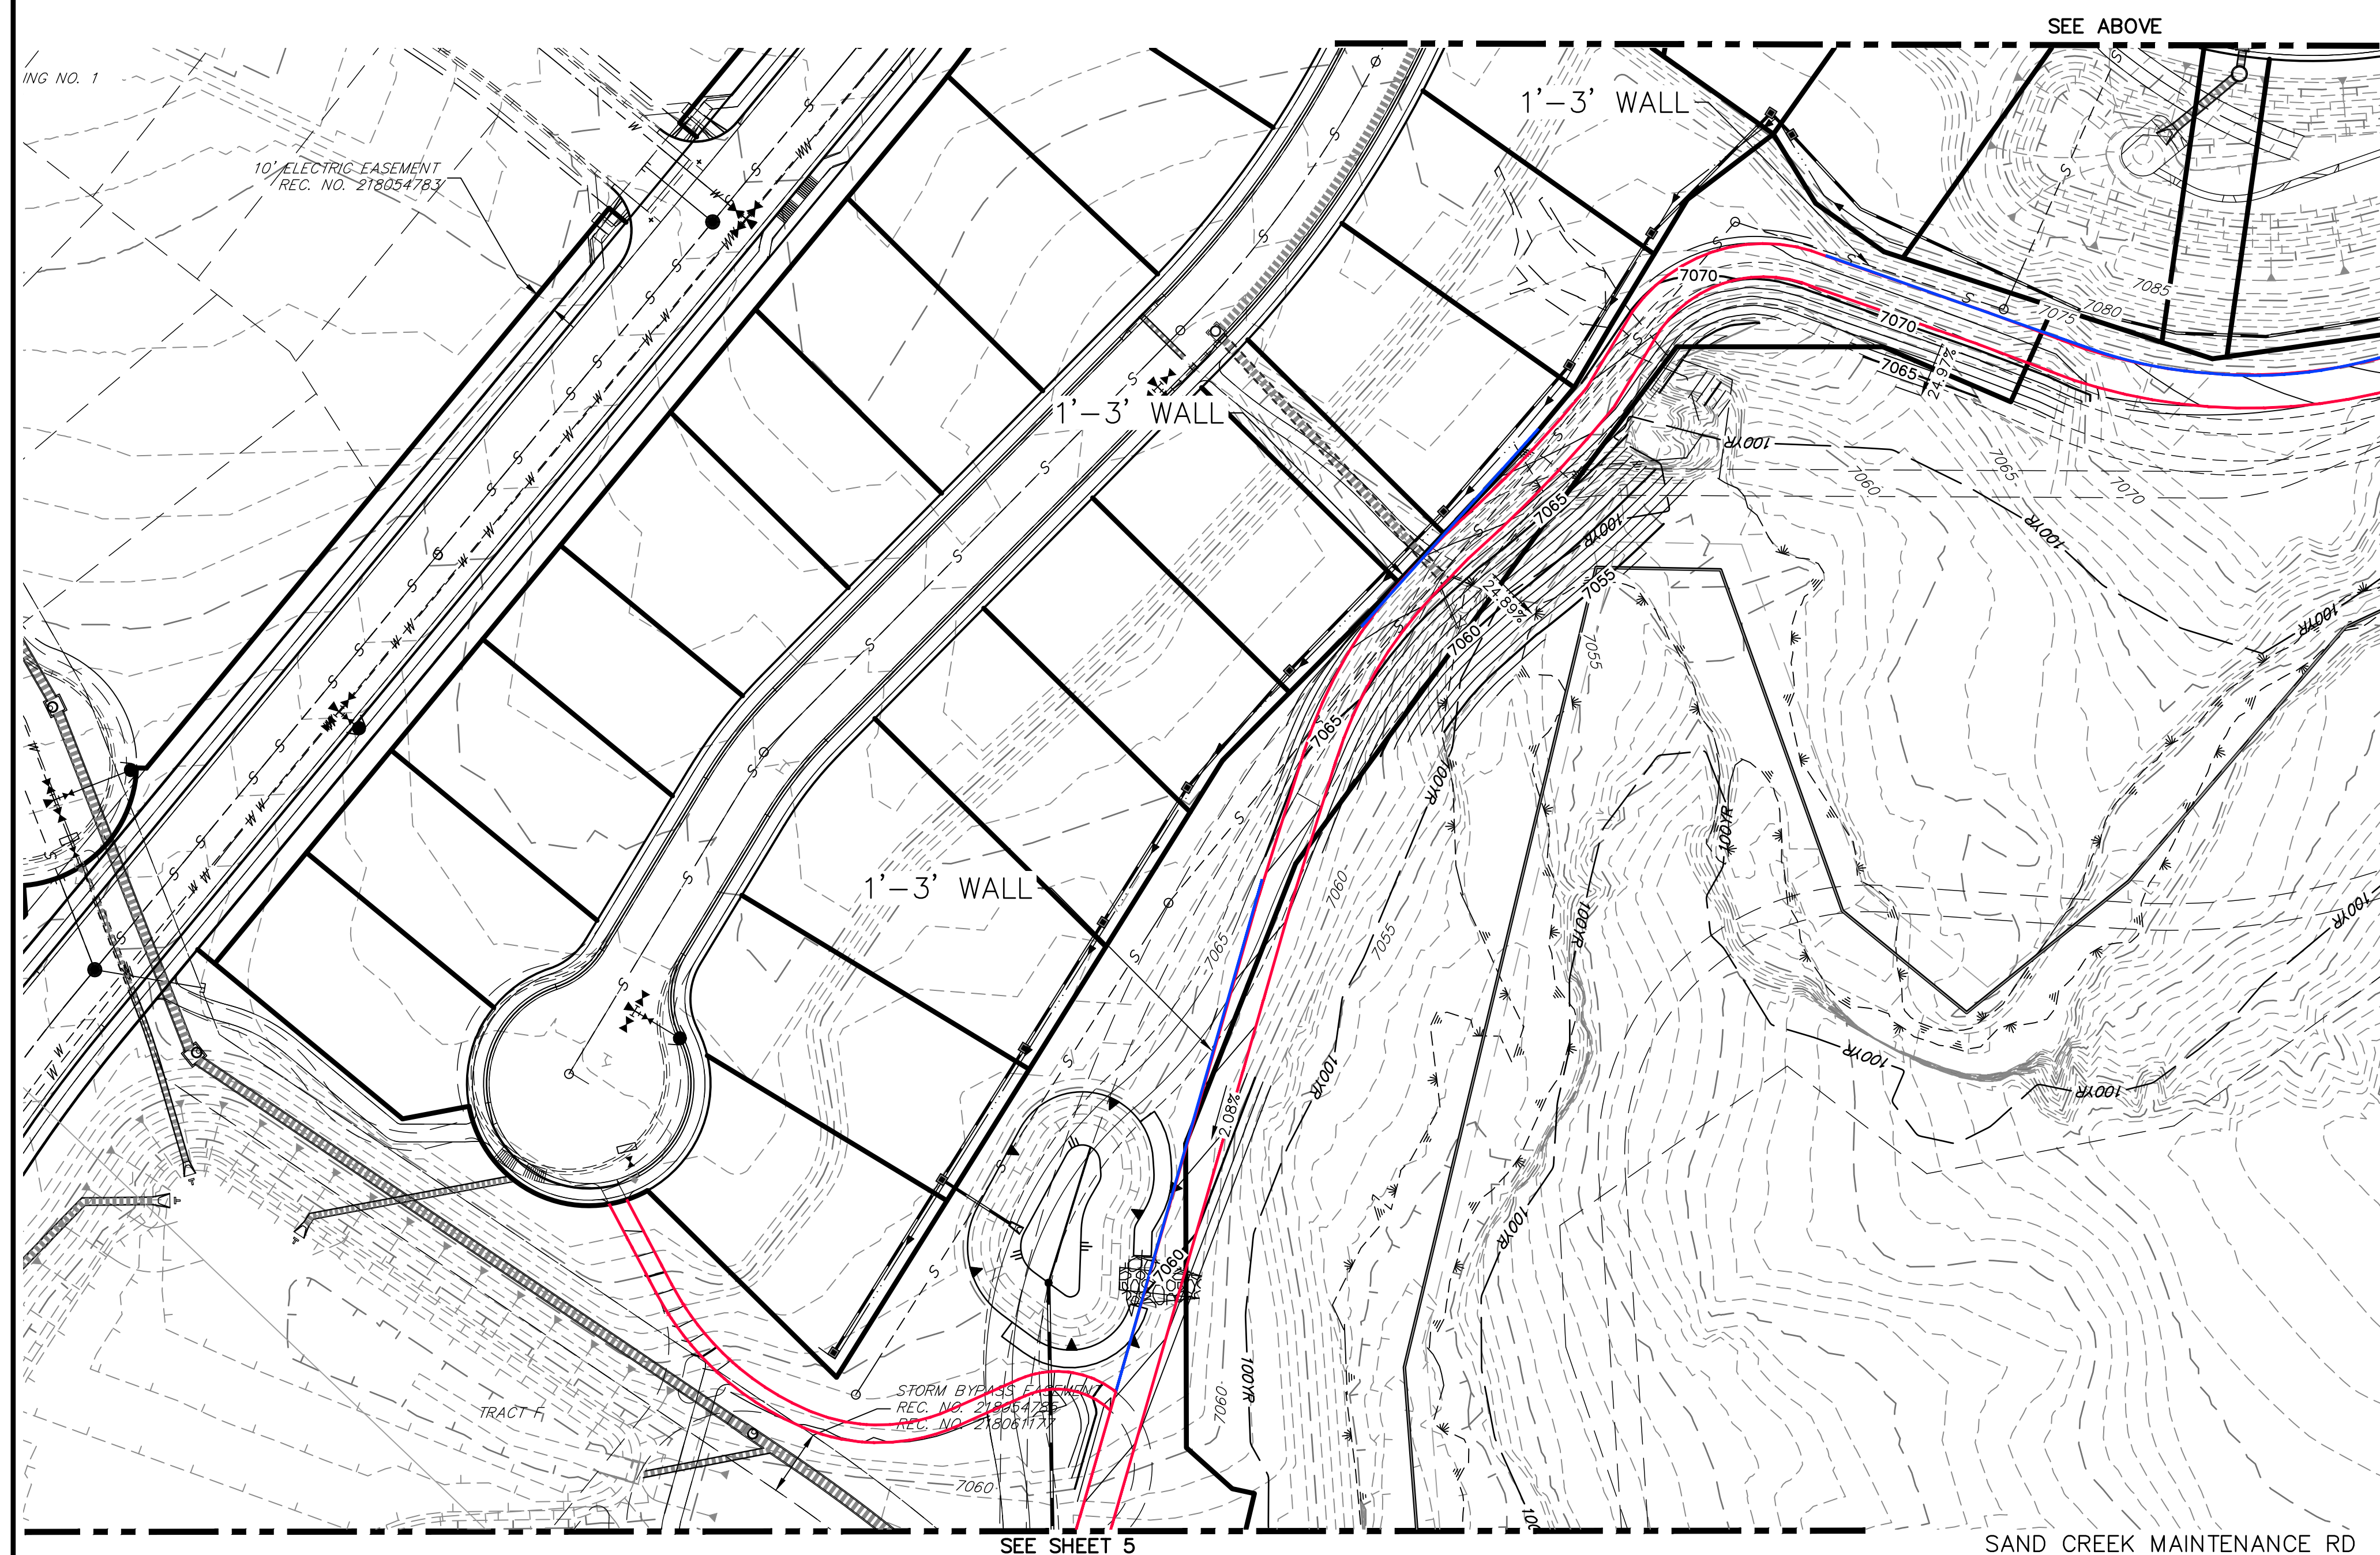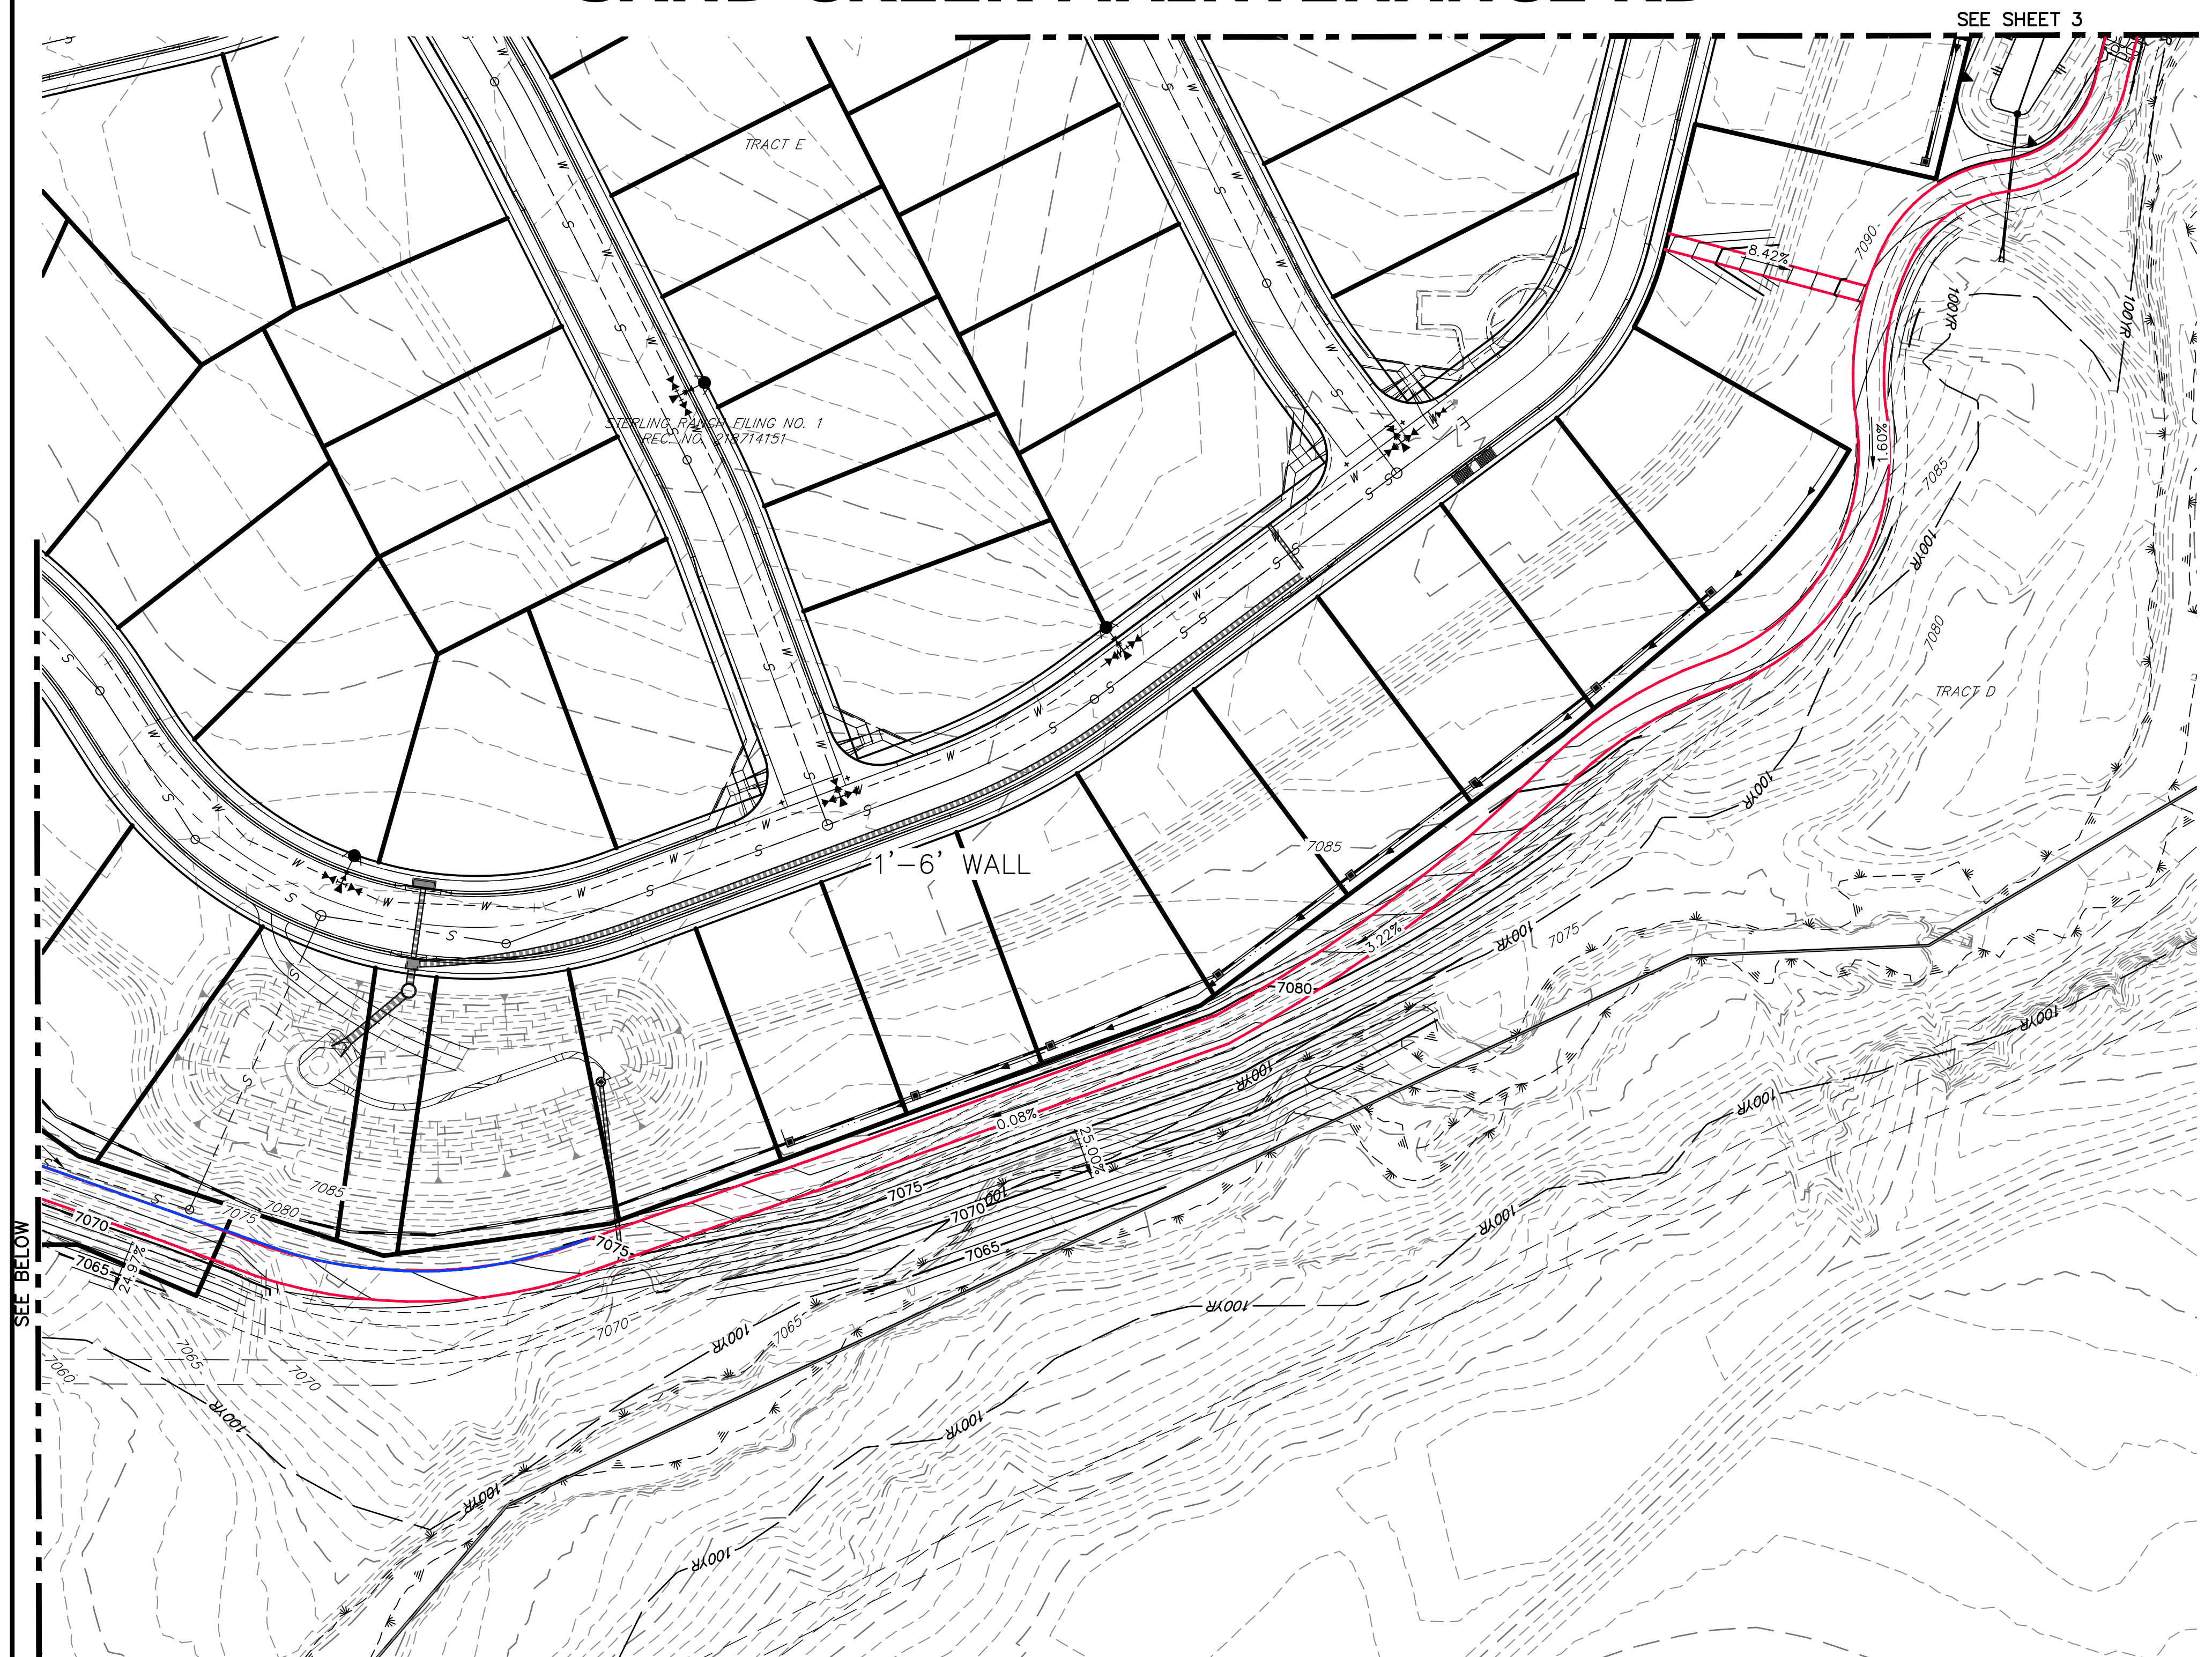

SAND CREEK MAINTENANCE RD  
STERLING RANCH  
JOB NO. 25188.00  
07/07/2021  
SHEET 4 OF 6



Centennial 303-740-9393 • Colorado Springs 719-593-2593  
Fort Collins 970-491-9888 • [www.jrengineering.com](http://www.jrengineering.com)

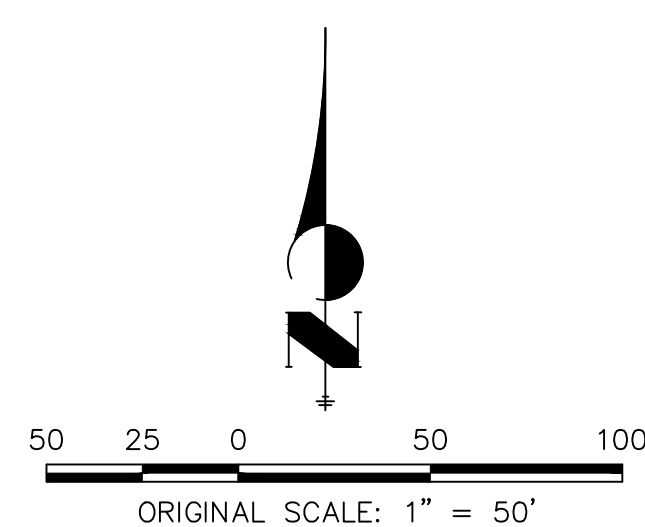



# SAND CREEK MAINTENANCE RD

SEE SHEET 4



SEE SHEET 6

SAND CREEK MAINTENANCE RD  
STERLING RANCH  
JOB NO. 25188.00  
07/07/2021  
SHEET 5 OF 6

50 25 0 50 100  
ORIGINAL SCALE: 1" = 50'

**J-R ENGINEERING**  
A Westrian Company

Centennial 303-740-9393 • Colorado Springs 719-593-2593  
Fort Collins 970-491-9888 • [www.jrengineering.com](http://www.jrengineering.com)



SEE SHEET 5

