




2176 ELEVATION (A CRAFTSMAN)
AVERAGE FINISH GRADE = (AFG)
 $AFG = ((94.6 \div 4) + 94.2 \div 4) = 94.6$
BUILDING HEIGHT = 22.9 + (TF - AFG) =
BUILDING HEIGHT = 22.9 + (95.4 - 94.6) = 23.7

Lot: 8909
House: 1947
Cover: 360
Coverage = 25.9%

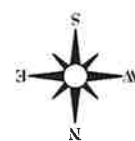

Amy ENUMERATION

A horizontal graphic scale bar with three segments. The first segment is white, the second is black, and the third is white. Tick marks are at the ends of each segment, labeled 0, 20', and 40' respectively.

SCALE: 1"=20'

COVERAGE:	22%	COVERAGE:	38%
-----------	-----	-----------	-----

PLAN-ELEV: 2176 (A-CRAFTSMAN).



7208 S. TUCSON WAY #225
CENTENNIAL, CO 80112
720-990-5900