

38' CMD Aerial Ladder Truck
 Overall Length 38.00ft
 Overall Width 8.10ft (Body) 10' w Mirrors
 Overall Body Height 11.58ft
 Min Body Ground Clearance 0.88ft
 Track Width 8.10ft
 Lock-to-lock time 4.00s
 Curb to Curb Turning Radius 50.00ft

Access Roads and Driveways will be built to accommodate our 75' aerial ladder truck

- 38' Long and 10' Wide
- 11' High
- 52,500 GVW
- Angle of Departure: Less than 10%
- Angle of Approach: Less than 10%
- Outside Turning Radius: 50'
- Undercarriage clearance: 10'




Fire Lanes

- Fire Lane Curbs will be painted red with white lettering
 - Fire Lane signage will be white, with red lettering and a red border
- Front Entrance/Lobby Area**
- Knox Box key box will be mounted next to the main entrance 6-8' high
 - Annunciator Panel and Graphic Map will be located in the main lobby area and be easily accessed by fire personnel

Knox Box Location #1

New 8" Gate Valve at Property Line (Public to Private)

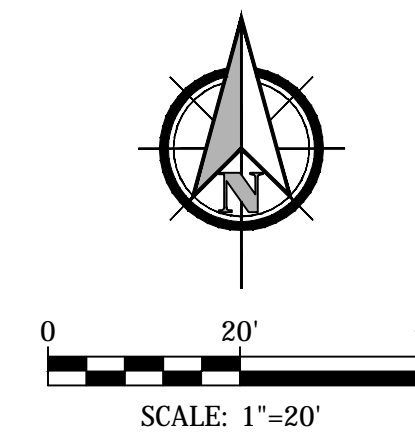

APPROVED
 By Thomas P. Joyce at 6:44 am, Aug 05, 2024

Cimarron Hills Fire Department
 1835 Tuskegee Place
 Thomas P. Joyce
 Fire INSP III / Plans Examiner

My Garage @ Northcrest Center
FIRE TRUCK TURNING MOVEMENT EXHIBIT
 El Paso County, Colorado

Project No.:	23049
Date:	07/29/2024
Design:	MJK
Drawn:	MJK
Check:	AMcC
Revisions:	

phase - FIRE MOVEMENT.dwg Jul 29, 2024