
OUTLOOK POWERS

SITUATED IN THE SOUTHWEST QUARTER OF SECTION 6 AND THE NORTHWEST 1/4 OF SECTION 7, TOWNSHIP 15 SOUTH, RANGE 65 WEST OF THE 6TH P.M.,
COUNTY OF EL PASO, STATE OF COLORADO
SHEET 5 OF 5

UTILITY EASEMENT TO BE DEDICATED BY SEPARATE DOCUMENT

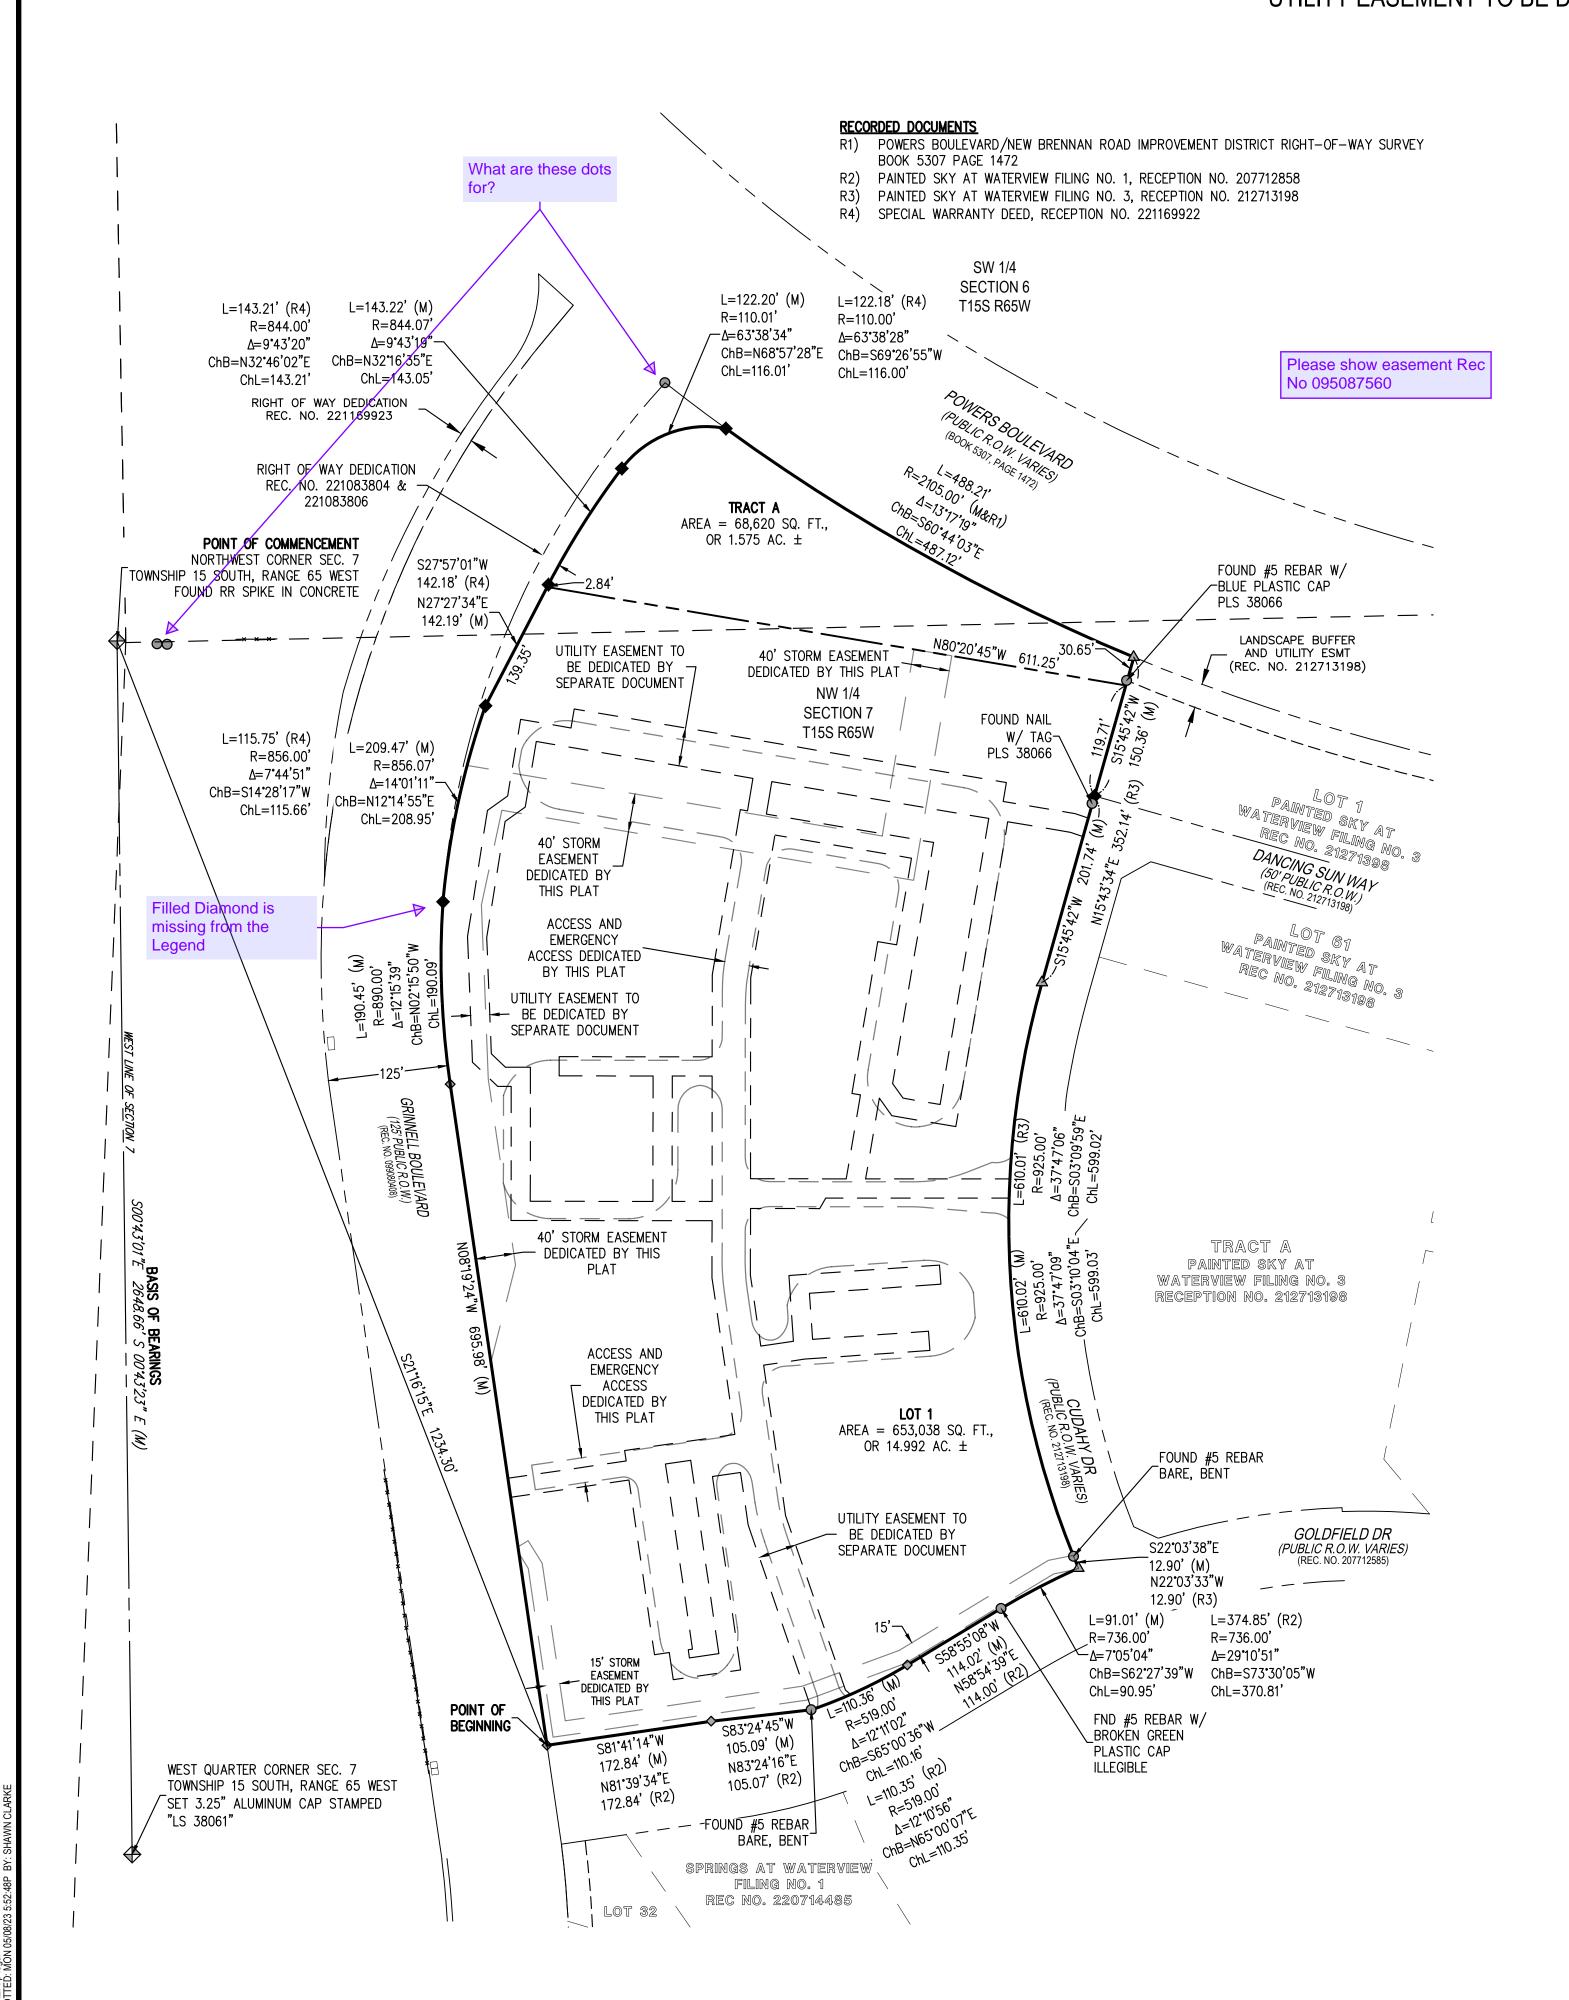

LEGEND FOUND MONUMENT AS DESCRIBED ♦ FOUND #5 REBAR W/ GREEN PLASTIC CAP, PLS 38245 △ FOUND #5 REBAR W/ YELLOW PLASTIC CAP, PLS 34583 SET #5 REBAR W/ RED PLASTIC CAP OR TAG, WHERE APPLICABLE PLS 38061 ◆ PLSS SECTION CORNER (M) MEASURED VALUES (R) RECORDED VALUES SURVEYED PROPERTY BOUNDARY - - EXISTING RIGHT-OF-WAY LINE RIGHT-OF-WAY DEDICATED BY THIS PLAT ACCESS EASEMENT DEDICATED BY THIS PLAT STORM DRAIN EASEMENT DEDICATED BY THIS PLAT UTILITY EASEMENT TO BE DEDICATED BY SEPARATE DOCUMENT

LINE TABLE

LINE | BEARING | LENGTH

L6 N08'19'24"W 26.00'

L8 N68*32'15"E 26.83'

N00°02'34"E

N08°19'24"W 21.29'


46.46

LINE TABLE					
LINE	BEARING	LENGTH			
L1	S00°02'34"W	32.19'			
L2	S08°19'24"E	33.51'			
L3	N03°57'26"W	12.14'			
L4	S03*57'26"E	26.28'			

CURVE TABLE								
CURVE	RADIUS	DELTA	LENGTH	CHORD BEARING	CHORD			
C1	925.00'	3 * 59'18"	64.39'	S02°14'43"W	64.37			
C2	25.10'	44°22'51"	19.44'	N69°46'34"W	18.96'			
C3	150.00'	4*43'56"	12.39'	N87°35'28"W	12.39'			
C4	25.00'	90'00'00"	39.27	S45°02'34"W	35.36'			
C5	200.00'	8*21'58"	29.20'	S04°08'25"E	29.18'			
C6	25.00'	48°24'51"	21.12'	S32*31'49"E	20.50'			
C7	15.00'	74*26'22"	19.49'	N86*02'34"E	18.15'			
C8	25.00'	52*46'49"	23.03'	N22*25'59"E	22.22'			
C9	51.00'	73*54'04"	65.78'	N49*05'33"E	61.31'			
C10	51.00'	73*54'04"	65.78'	S57°00'24"E	61.31'			
C11	51.00'	73°54'04"	65.78'	S49°05'33"W	61.31'			
C12	25.00'	94°21'58"	41.18'	S38*51'35"W	36.68'			
C13	200.00'	10°36'47"	37.05	S13°37'47"E	36.99'			
C14	25.00'	31 ° 24'11"	13.70'	S34*38'16"E	13.53'			
C15	519.00'	3°33'07"	32.17'	S68*38'09"W	32.17'			
C16	25.00'	34*49'52"	15.20'	N01°31'15"W	14.96'			
C17	224.00'	10°36'47"	41.49'	N13°37'47"W	41.43'			
C18	25.00'	49*39'56"	21.67'	N33°09'22"W	21.00'			
C19	15.00'	80°40'08"	21.12'	S81°40'36"W	19.42'			
C20	25.00'	49*39'56"	21.67'	S16°30'34"W	21.00'			
C21	51.00'	47°00'22"	41.84'	S15°10'43"W	40.68'			
C22	36.00'	85°59'23"	54.03'	S81°40'36"W	49.10'			
C23	51.00'	47 ° 00 ' 18"	41.84'	N31°49'33"W	40.68'			
C24	15.00'	90°00'00"	23.56'	N53°19'24"W	21.21'			
C25	25.00'	90°00'00"	39.27	N36°40'36"E	35.36'			

		CU	IRVE TABL	.E	
CURVE	RADIUS	DELTA	LENGTH	CHORD BEARING	CHORD
C26	224.00'	8*21'58"	32.71	N04°08'25"W	32.68
C27	25.00'	78 ° 42'24"	34.34'	N39°18'37"W	31.71
C28	15.00'	22°35'13"	5.91'	N89°57'26"W	5.87
C29	25.00'	78*42'24"	34.34'	S39°23'46"W	31.71
C30	51.00'	90°00'00"	80.11'	S45°02'34"W	72.12'
C31	51.00'	73*54'04"	65.78'	N53°00'24"W	61.31
C32	51.00'	73*54'04"	65.78'	N53*05'33"E	61.31
C33	25.00'	90°00'00"	39.27	N45*02'34"E	35.36
C34	200.59'	9*58'44"	34.94'	N05°02'21"E	34.89
C35	25.00'	90°00'00"	39.27	N35°20'45"W	35.36
C36	51.00'	63°15'23"	56.31'	N48°43'04"W	53.49
C37	41.00'	14 ° 30'54"	10.39'	N09°49'55"W	10.36
C38	41.00'	14 ° 30'54"	10.39'	N29*08'25"E	10.36
C39	51.00'	63°15'23"	56.31'	N68°01'33"E	53.49
C40	51.00'	90°00'00"	80.11'	S35*20'45"E	72.12
C41	51.00'	74 ° 34'03"	66.37'	S46°56'17"W	61.79
C42	41.00'	11'38'32"	8.33'	N89°57'26"W	8.32'
C43	51.00'	93°47'24"	83.48'	N37°14'27"W	74.47
C44	25.00'	90°00'00"	39.27'	N35°20'45"W	35.36
C45	25.00'	90°00'00"	39.27'	S54*39'15"W	35.36
C46	200.00'	9*36'40"	33.55'	S04°50'55"W	33.51'
C47	25.00'	90°00'00"	39.27'	S44*57'26"E	35.36
C48	150.00'	21°30′19"	56.30'	N79°17'25"E	55.97
C49	25.14	48 ° 22'07"	21.22'	N75*52'19"E	20.60'



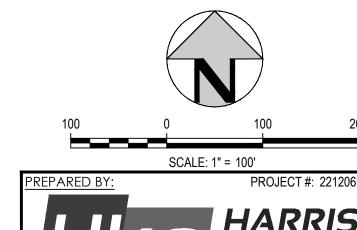

PREPARED BY:

PROJECT #: 221206

HARRIS
KOCHER
SMITH

1120 Lincoln Street, Suite 1000
Denver, Colorado 80203
P: 303.623.6300 F: 303.623.6311
HarrisKocherSmith.com