

Chuck Broerman
08/04/2020 03:00:54 PM
Doc \$0.00
Rec \$33.00

El Paso County, CO



3
Pages 220714560

SUBDIVISION/CONDOMINIUM PLAT

Reception Number Date Time

3

Reception Fee Number of Pages File Number

Hannah Ridge at Feathergrass
Name of Plat

Filing No. 6

Elite Properties of America Inc.
Owner's Name


Subdivision

Condominium


HANNAH RIDGE AT FEATHERGRASS FILING NO. 6

A REPLAT OF TRACT B OF HANNAH RIDGE AT FEATHERGRASS FILING NO. 7, RECEPTION NO. 219714422, RECORDS OF EL PASO COUNTY, COLORADO SECTION 32, TOWNSHIP 13 SOUTH, RANGE 65 WEST OF THE SIXTH PRINCIPAL MERIDIAN, EL PASO COUNTY, COLORADO

AS PLATTED

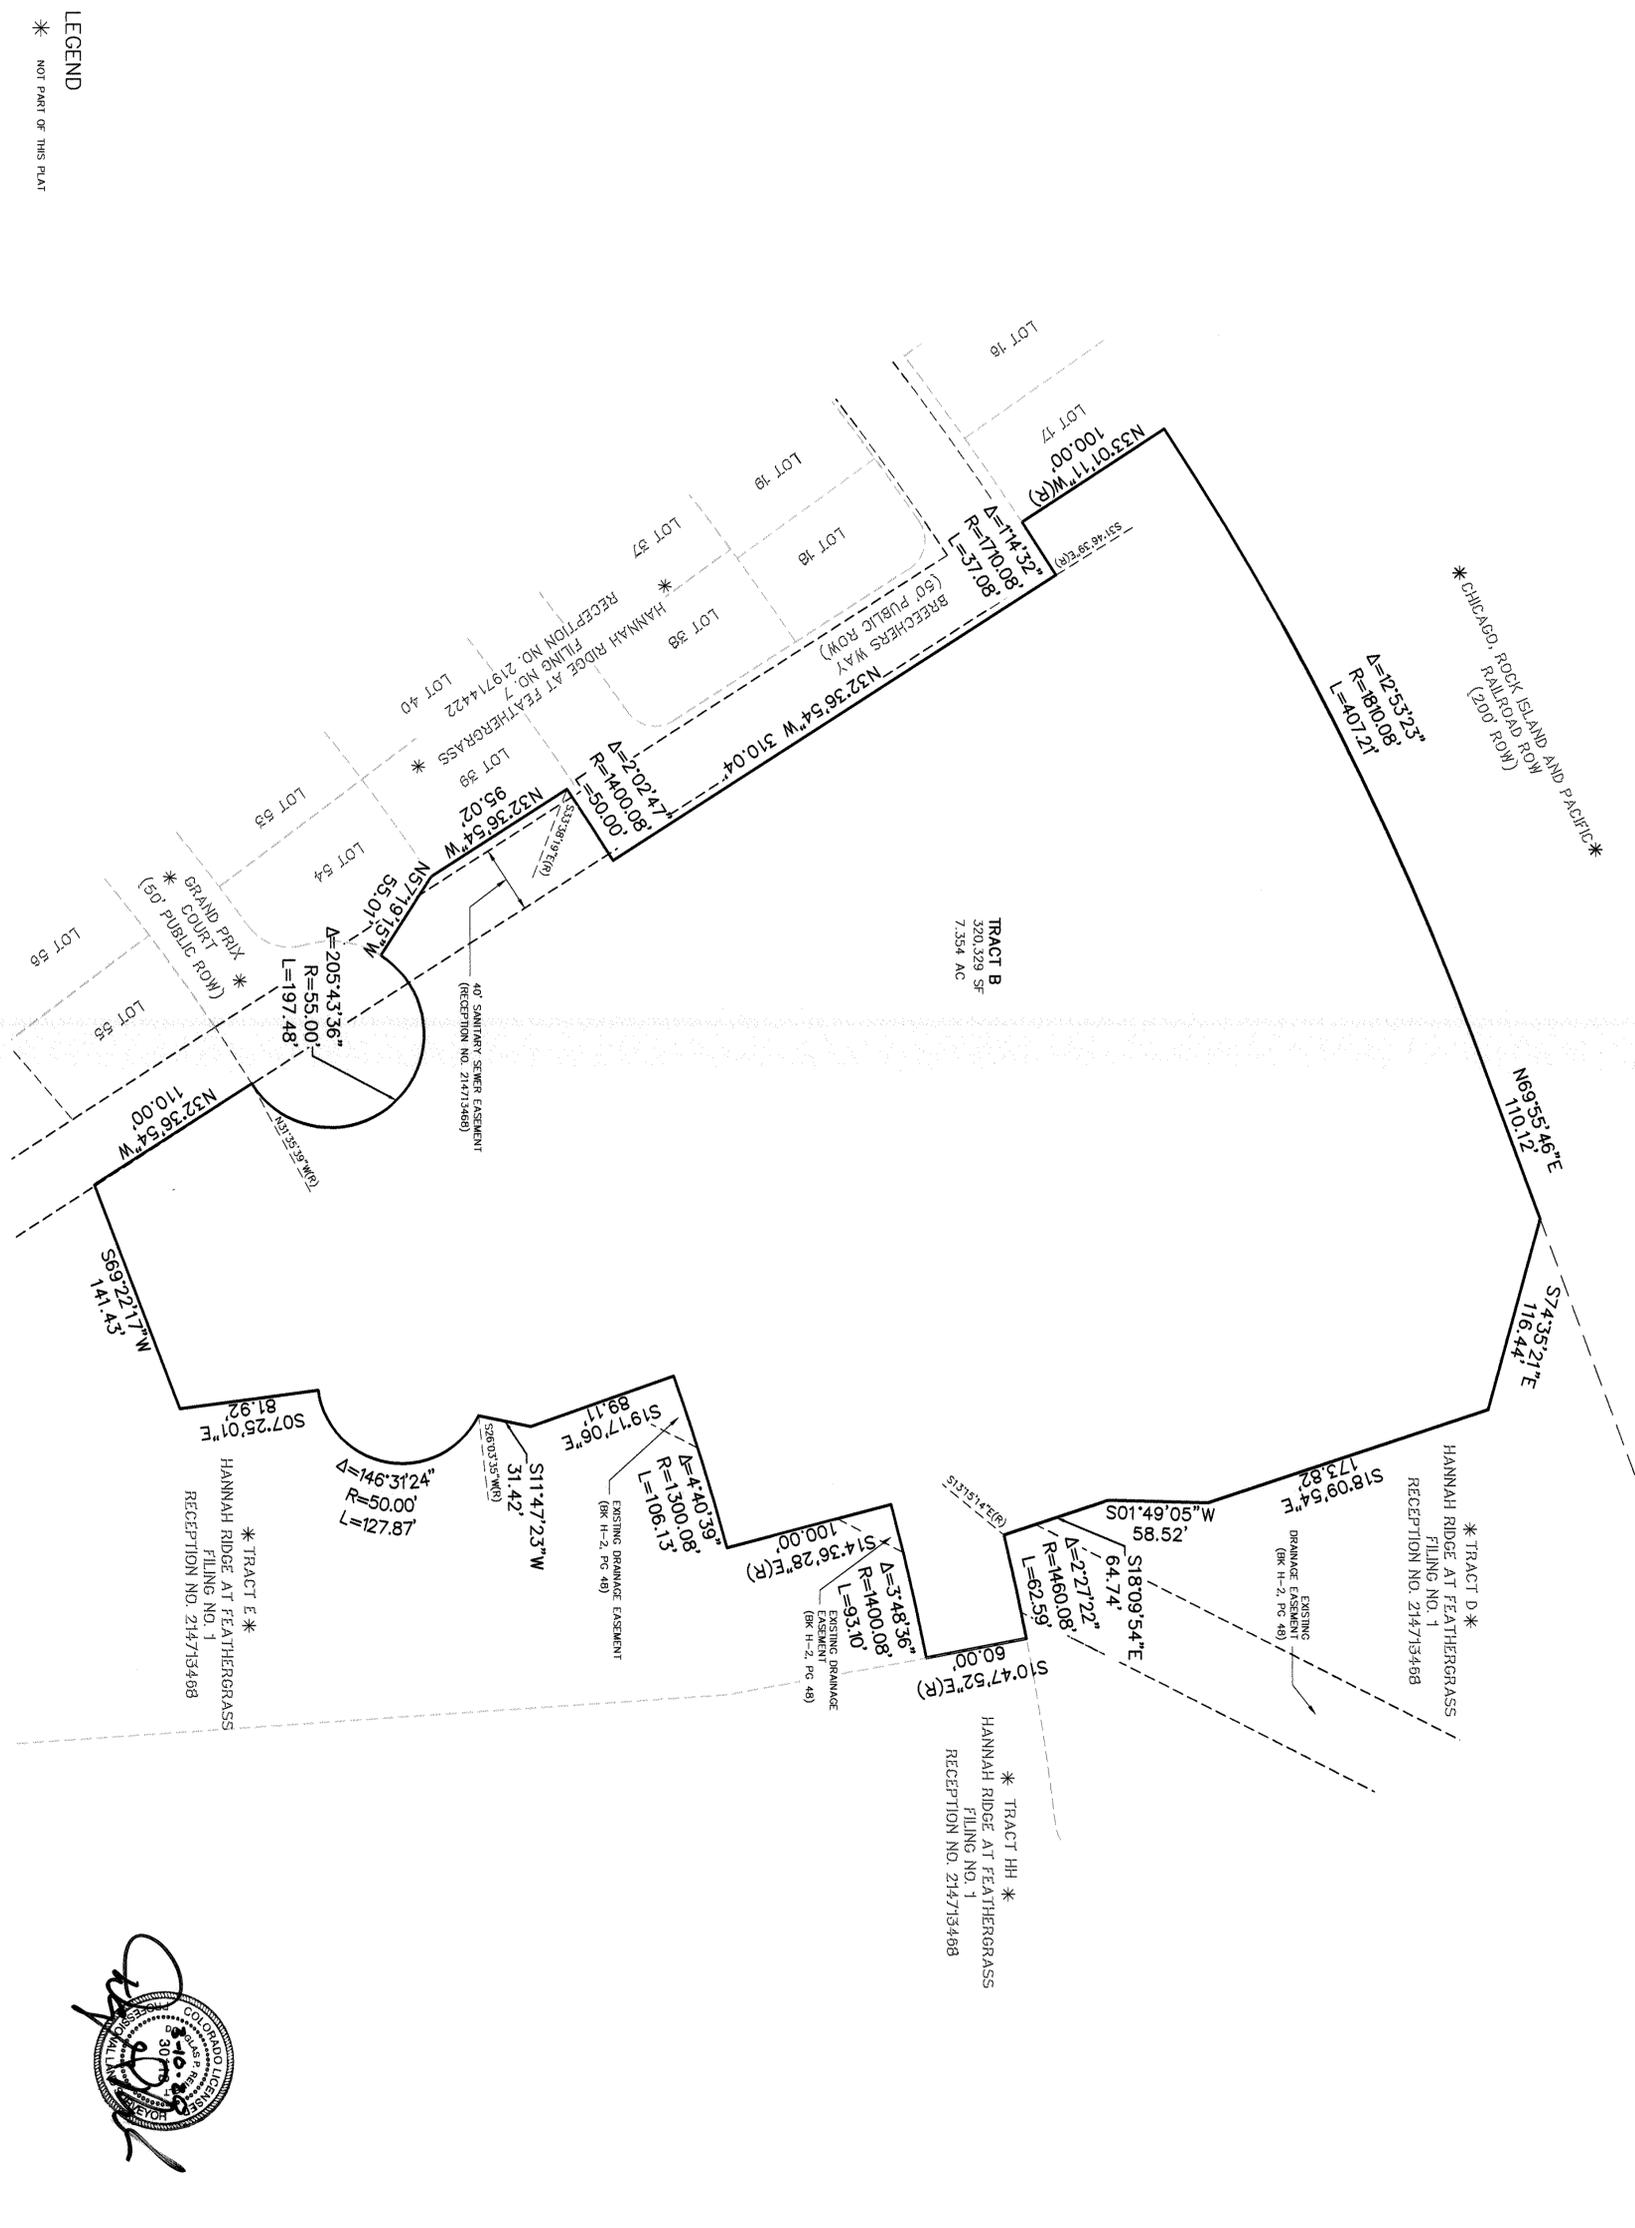

LEGEND
* NOT PART OF THIS PLAT

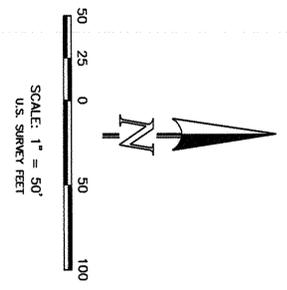


HANNAH RIDGE AT FEATHERGRASS
 FILING NO. 6
 JOB NO. 1116.06
 OCTOBER 4, 2018
 SHEET 2 OF 3

HANNAH RIDGE AT FEATHERGRASS FILING NO. 6

A REPLAT OF TRACT B OF HANNAH RIDGE AT FEATHERGRASS FILING NO. 7, RECEPTION NO. 219714422, RECORDS OF EL PASO COUNTY, COLORADO SECTION 32, TOWNSHIP 13 SOUTH, RANGE 65 WEST OF THE SIXTH PRINCIPAL MERIDIAN, EL PASO COUNTY, COLORADO


AS REPLATTED

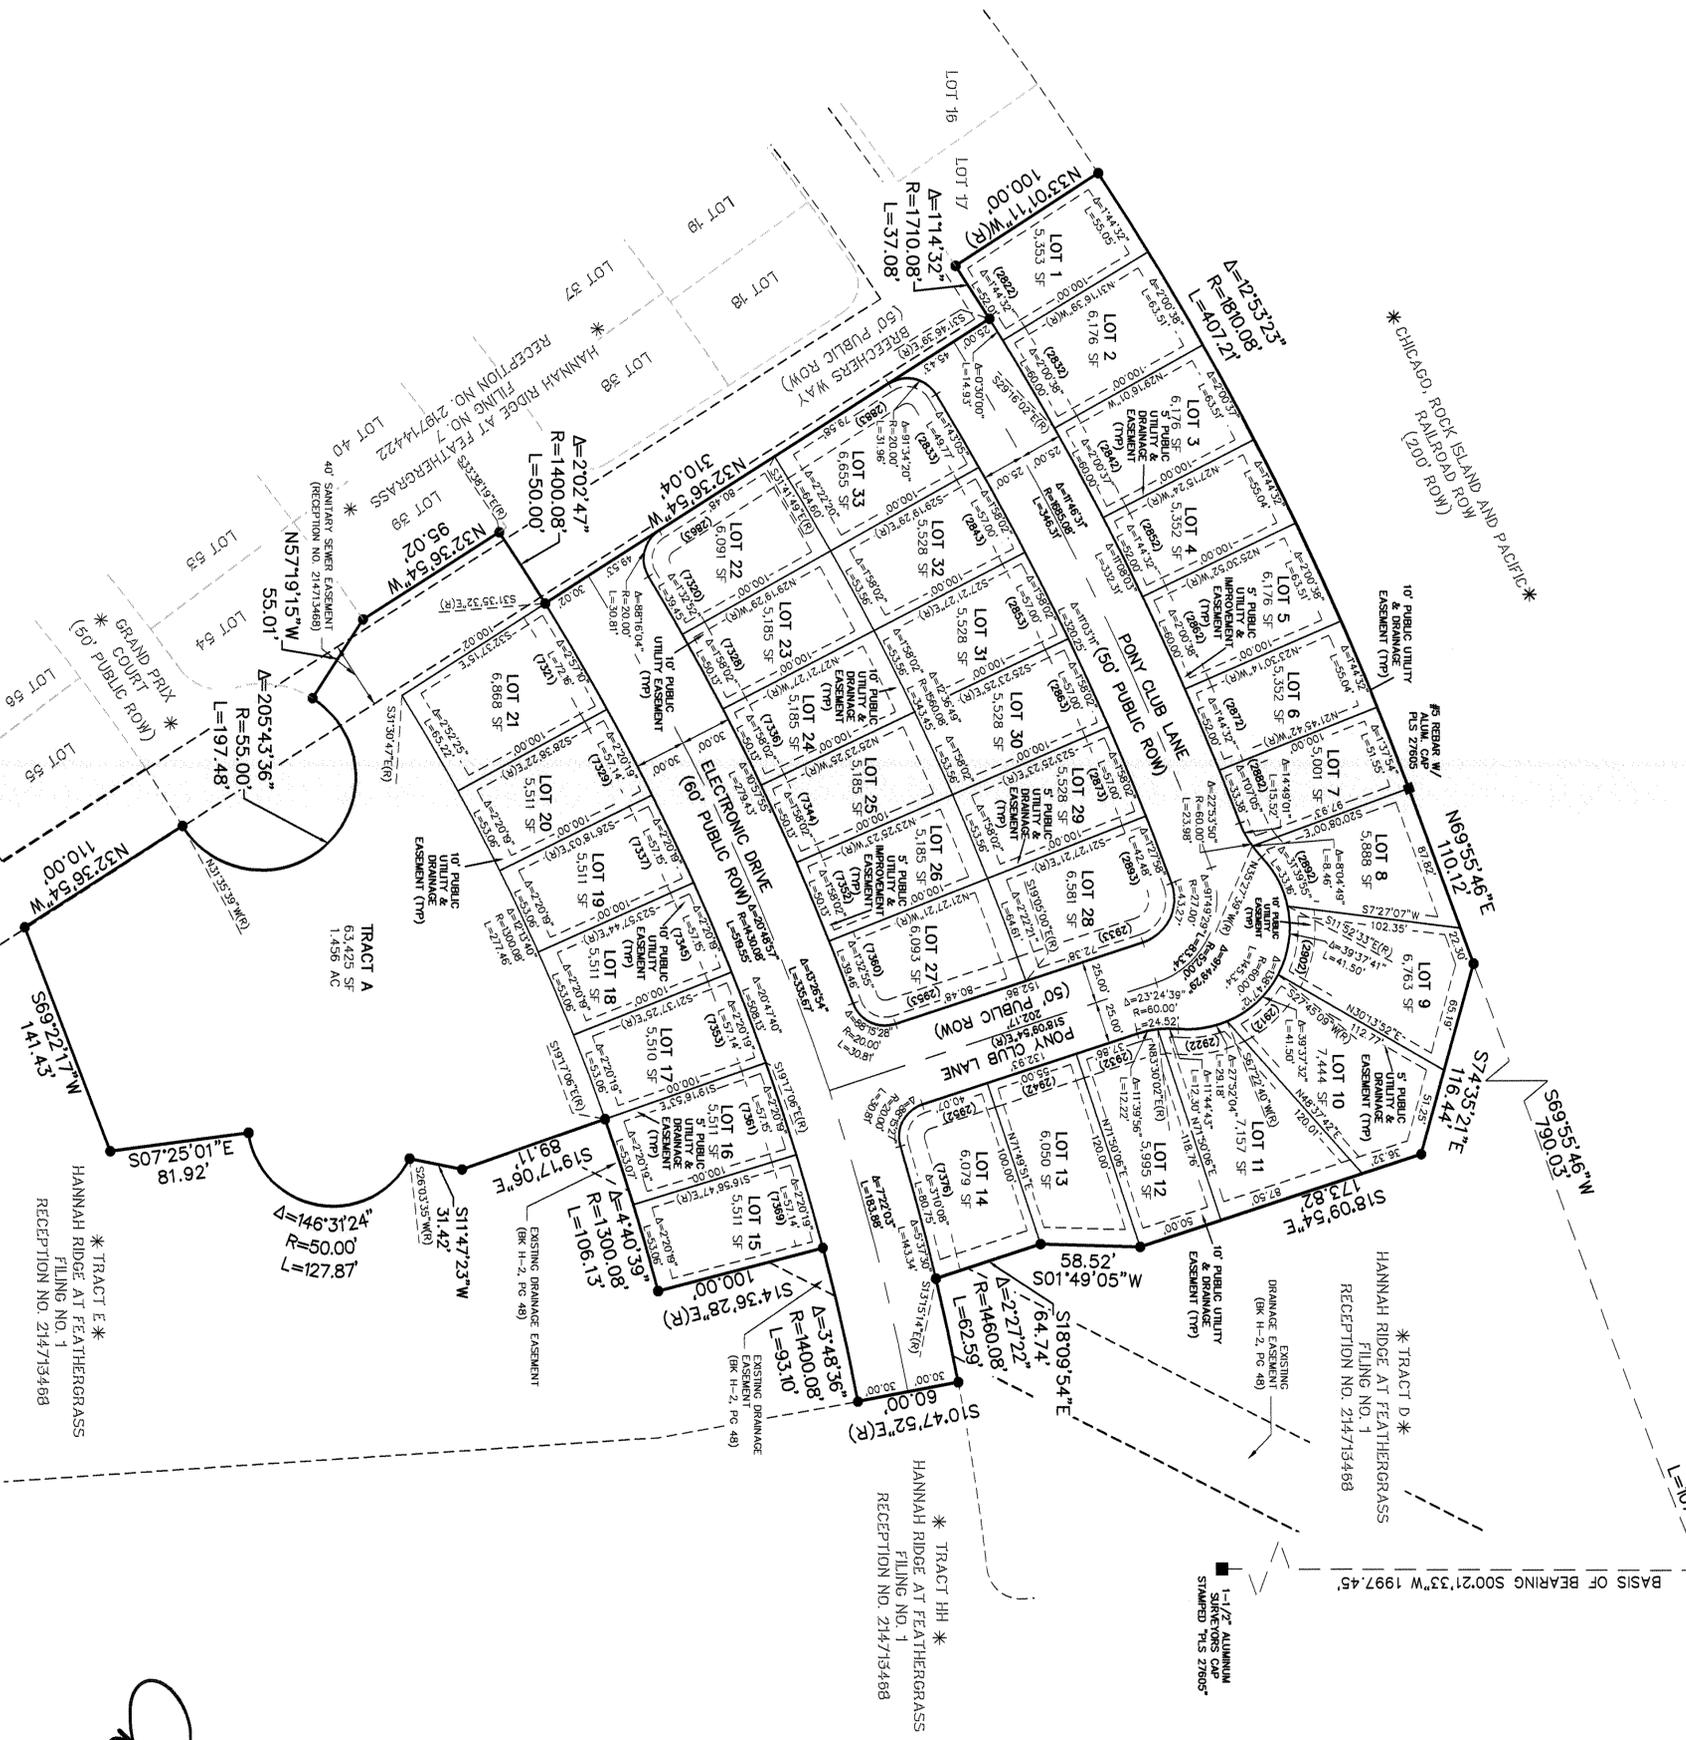

LEGEND

- NO. 5 REBAR WITH 1-1/2" ALUMINUM SURVEYORS CAP
- STAMPED "CCS LLC PLS 3018" SET FLUSH WITH GROUND
- RECOVERED MONUMENT AS NOTED
- (xxxx) ADDRESS
- * NOT PART OF THIS PLAT
- (R) RADIAL BEARING

PODD FILE NO.: SF-18-039

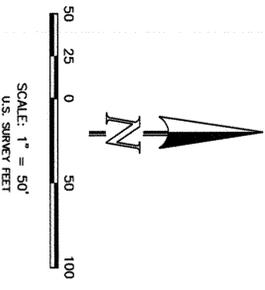

HANNAH RIDGE AT FEATHERGRASS
 FILING NO. 6
 JOB NO. 1116.06
 OCTOBER 4, 2018
 SHEET 3 OF 3

CLASSIC CONSULTING
 619 N. Cascade Avenue, Suite 200
 Colorado Springs, Colorado 80903
 (719) 785-0790
 (719) 785-0799 (fax)