


# CACTUS CREEK RANCH

EL PASO COUNTY, COLORADO

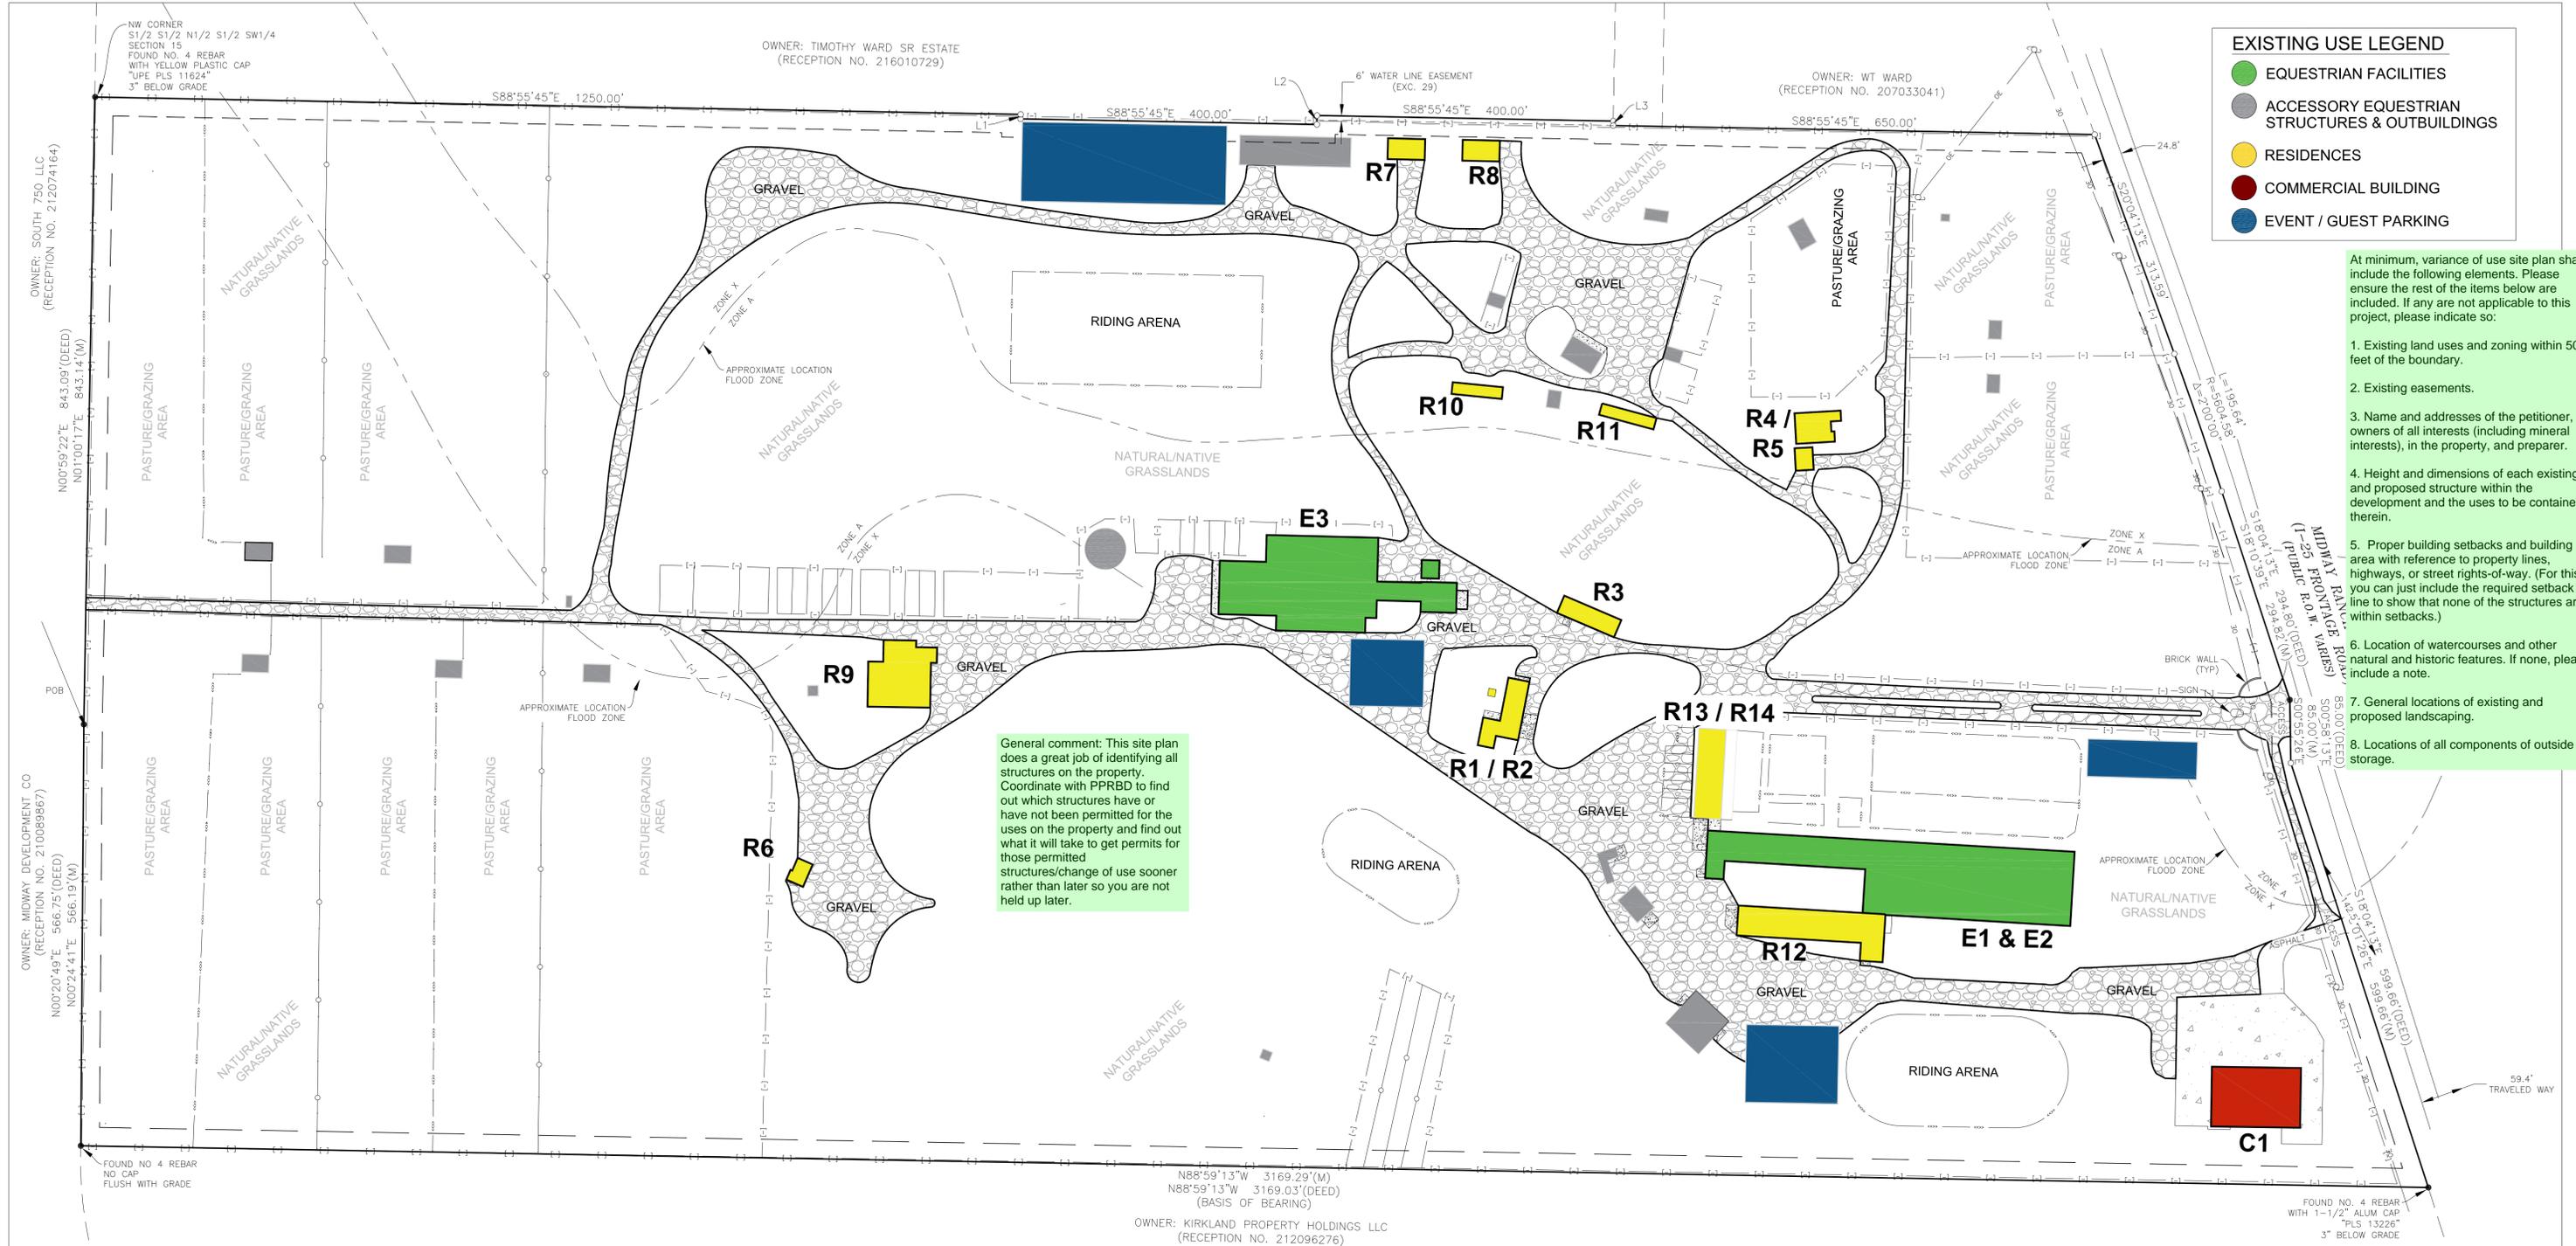


## BUILDING SUMMARY

BUILDING	USE	YEAR BUILT
E1	INDOOR ARENA	1984
E2	OUTDOOR ARENA	1984
E3	TRAINING & BOARDER DORMITORY	1985
C1	VEHICLE / RV & TRUCK REPAIR GARAGE	2006

BUILDING	USE	YEAR BUILT
R1	MANAGER'S HOME	1972
R2	MANAGER'S HOME BASEMENT	1972
R3	OWNER'S APARTMENT	PRE-1998
R4	GREEN HOUSE - MAIN	1922
R5	GREEN HOUSE - BASEMENT	1922

BUILDING	USE	YEAR BUILT
R6	RANCH HANDS HOUSE	1962
R7	WEST DOUBLE WIDE TRAILER	1999
R8	EAST DOUBLE WIDE TRAILER	1999
R9	VETERINARY SERVICES AND APARTMENT	1985

BUILDING	USE	YEAR BUILT
R10	WEST SINGLE WIDE TRAILER	PRE-1998
R11	EAST SINGLE WIDE TRAILER	PRE-1998
R12	SOUTH BARN APARTMENT	1984
R13	NORTH BARN APARTMENT - A	1984
R14	NORTH BARN APARTMENT - B	1984

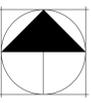

NORTH

