


- Traylor / kennel
- property lines
- Adjacent properties distance
- gas line
- Property measurements
- 25 foot set back all around the entire property
- well
- structure setbacks
- electric line
- fencing will to the west and east will be 6' tall 360 feet long. Fencing to the north and south is 5' tall 180' long and all fencing will be electrified.

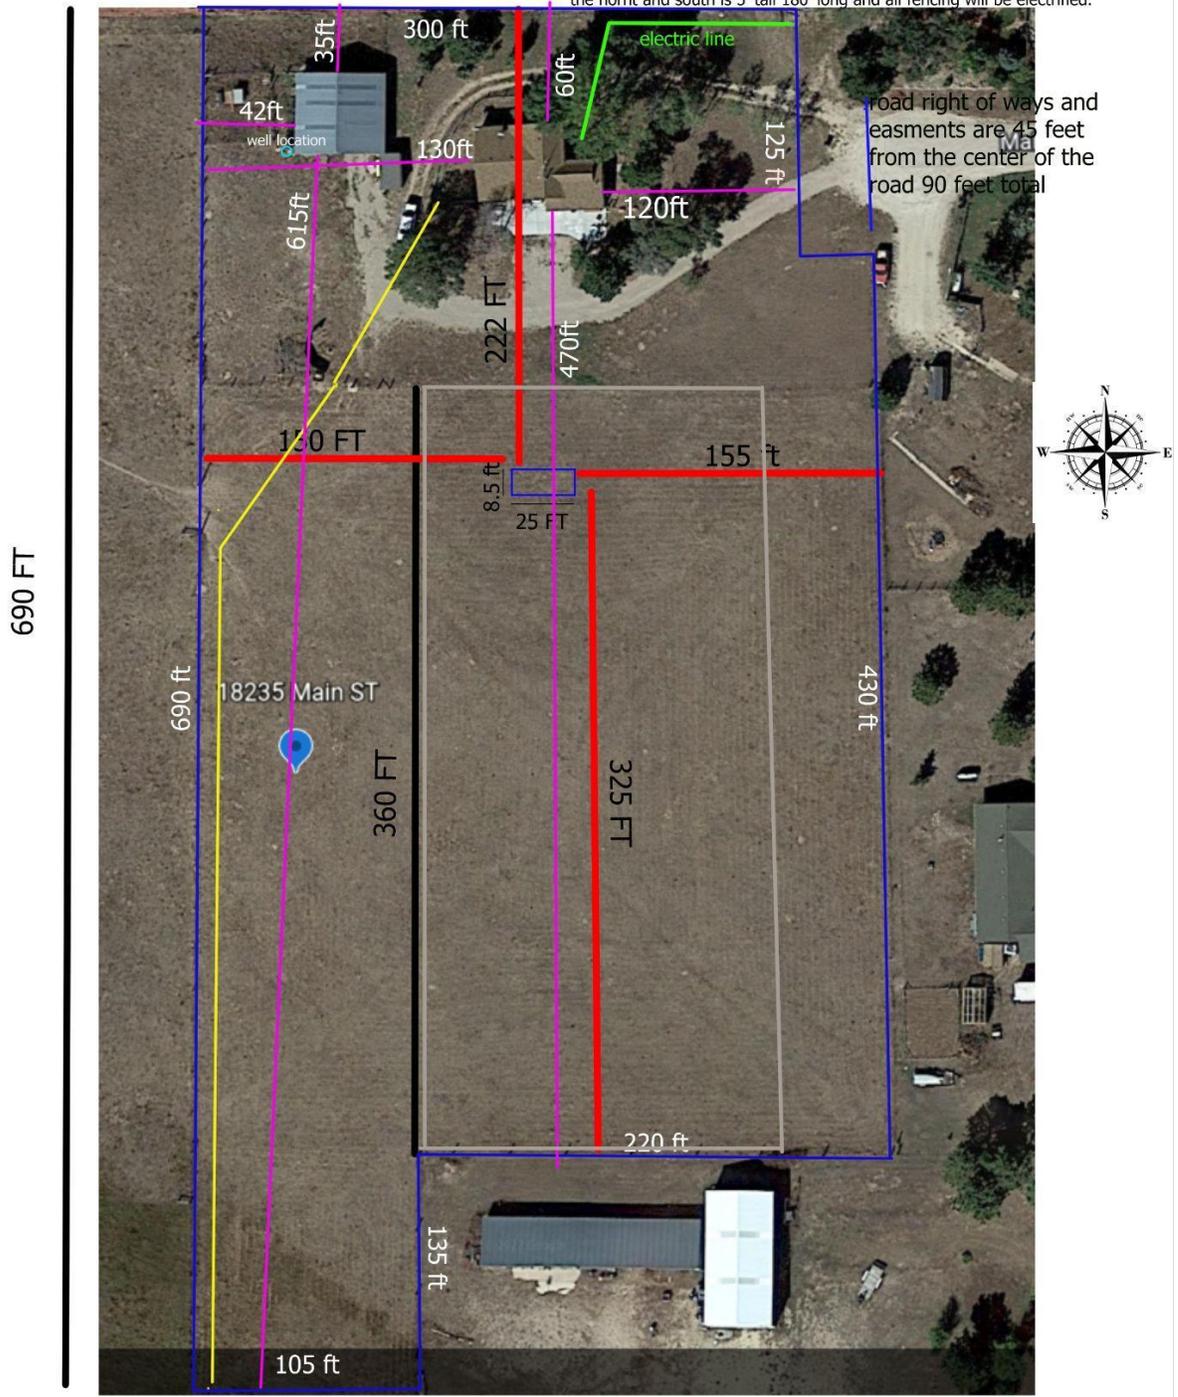

815 sq ft. was m. d. sp

Co. East 04595

Main St. Klemmer

CITY-COUNTY HEALTH DEPARTMENT
COLORADO SPRINGS, COLORADO

SEWAGE DISPOSAL INSPECTION FORM

File **P**

APPROVAL:
YES NO

#3206407002

DATE 3-1-77

ENVIRONMENTALIST N. K. Brockhouse

LOCATION (street number) 18235 MAIN ST OCCUPANT Paul Lopko

LEGAL DESCRIPTION lots 1-8 Blk 7 Puyton

TYPE OF CONSTRUCTION _____ NO. OF BEDROOMS 2

SYSTEM INSTALLED BY None

COMMERCIAL MFG. Pri Cast SIZE 1500


TYPE OF MATERIAL _____ NO. COMPARTMENTS _____

WIDTH _____ LENGTH _____ DEPTH (total) _____ LIQ. CAP. _____

DISPOSAL FIELD: BED OR TRENCH DEPTH 3' WIDTH 3' LENGTH 150 SQ. FT. 450

DISTANCE BETWEEN LINES .16' ROCK 1/4" cm DEPTH 12" UNDER 6" OVER 2"


LEACHING PITS(NO.) _____ LINING MATERIAL _____ CAPACITY SQ. FT. _____

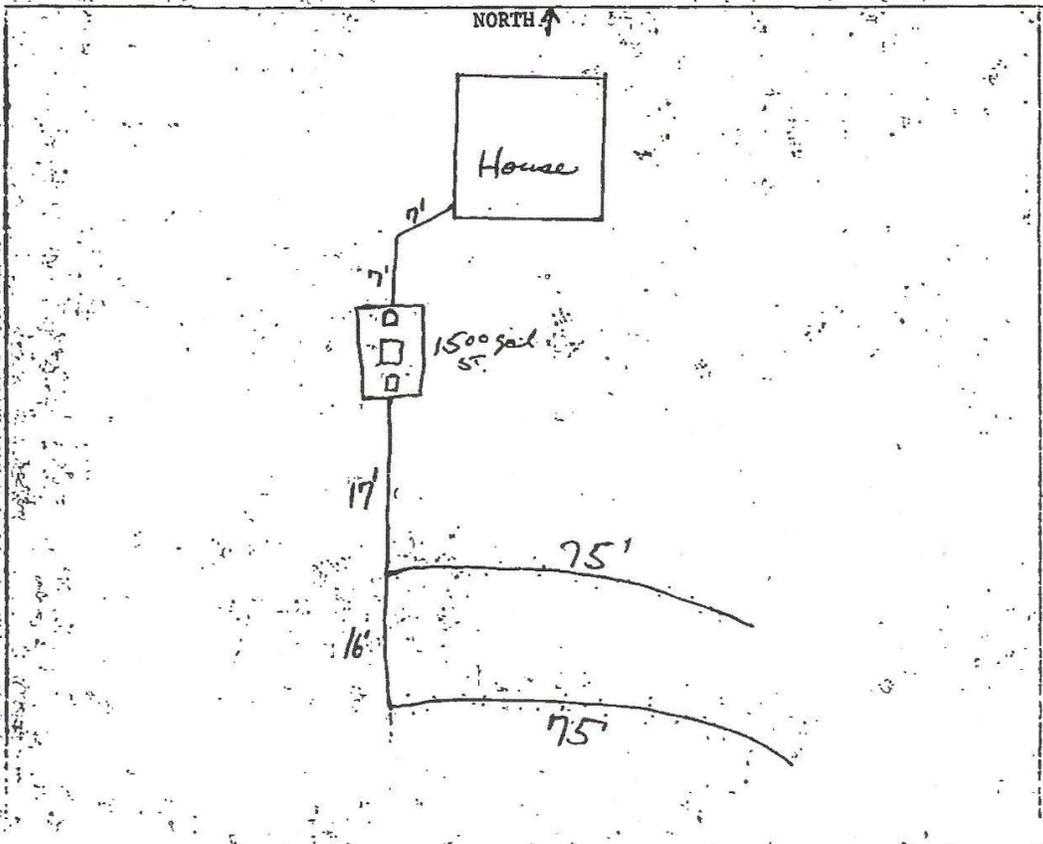

Well drilled by M+B Drilling Lic. No. 69
 Permanent Pump installed by H+A Pump + Exc. Lic. No. 862
 Meter Serial No. 127396769 Flow Meter Date installed April 26, 1977
 Owner of land on which water is being used Paul Soper III

THE LOCATION OF THE WELL MUST BE SHOWN AND FOR LARGE CAPACITY IRRIGATION WELLS THE AREA ON WHICH THE WATER IS USED MUST BE SHADED OR CROSS-HATCHED ON THE DIAGRAM BELOW.

This diagram represents nine (9) sections. Use the CENTER SQUARE (one section) to indicate the location of the well, if possible.

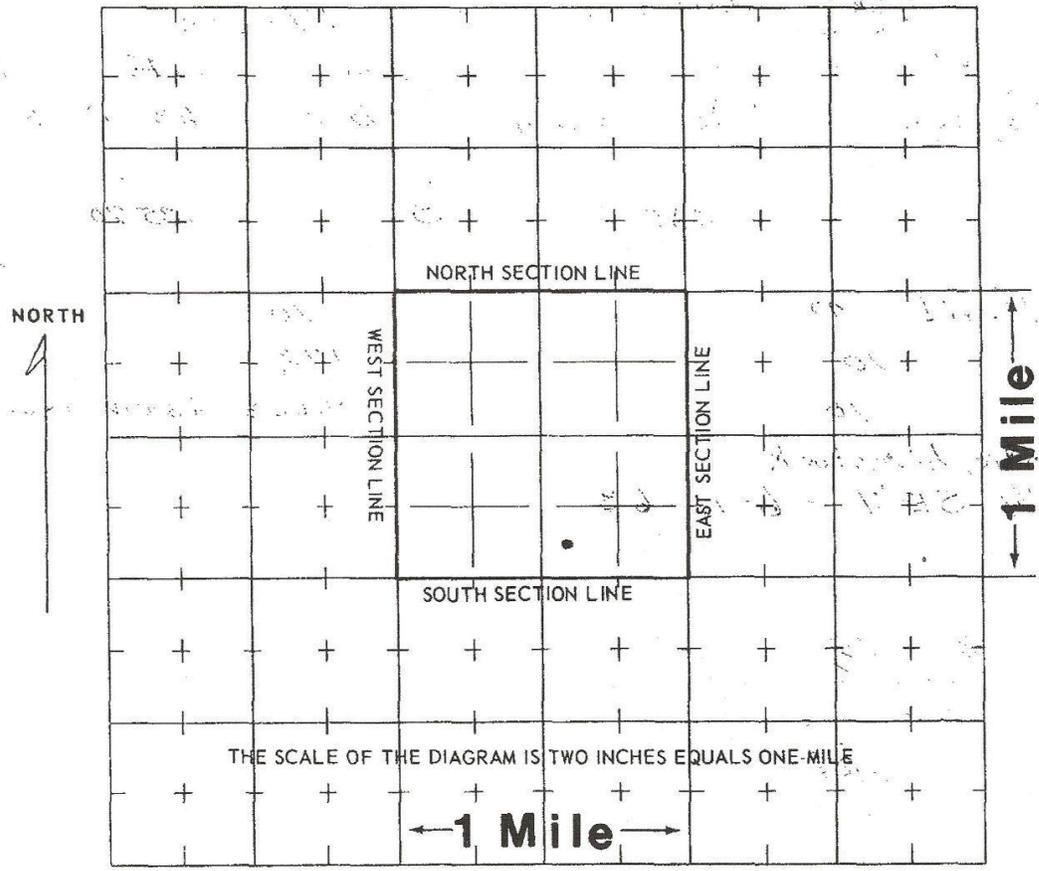

WATER EQUIVALENTS TABLE (Rounded Figures)

- An acre-foot covers 1 acre of land 1 foot deep.
- 1 cubic foot per second (cfs) . . . 449 gallons per minute (gpm).
- 1 acre-foot . . . 43,560 cubic feet . . . 325,900 gallons.
- 1,000 gpm pumped continuously for one day produces 4.42 acre-feet.
- 100 gpm pumped continuously for one year produces 160 acre-feet.

(WHITE AND PINK COPY TO BE FILED WITH THE STATE ENGINEER
 PINK COPY WILL BE RETURNED TO OWNER)