


1. 1 dwelling unit per 15 acres - 1 dwelling unit on this property - 4 occupants total - 2 adults and 2 children.
2. Please see individual attachments for property offset dimensions for structures - residence and 2 barns

17625 Person Dr., Peyton, CO. 80831

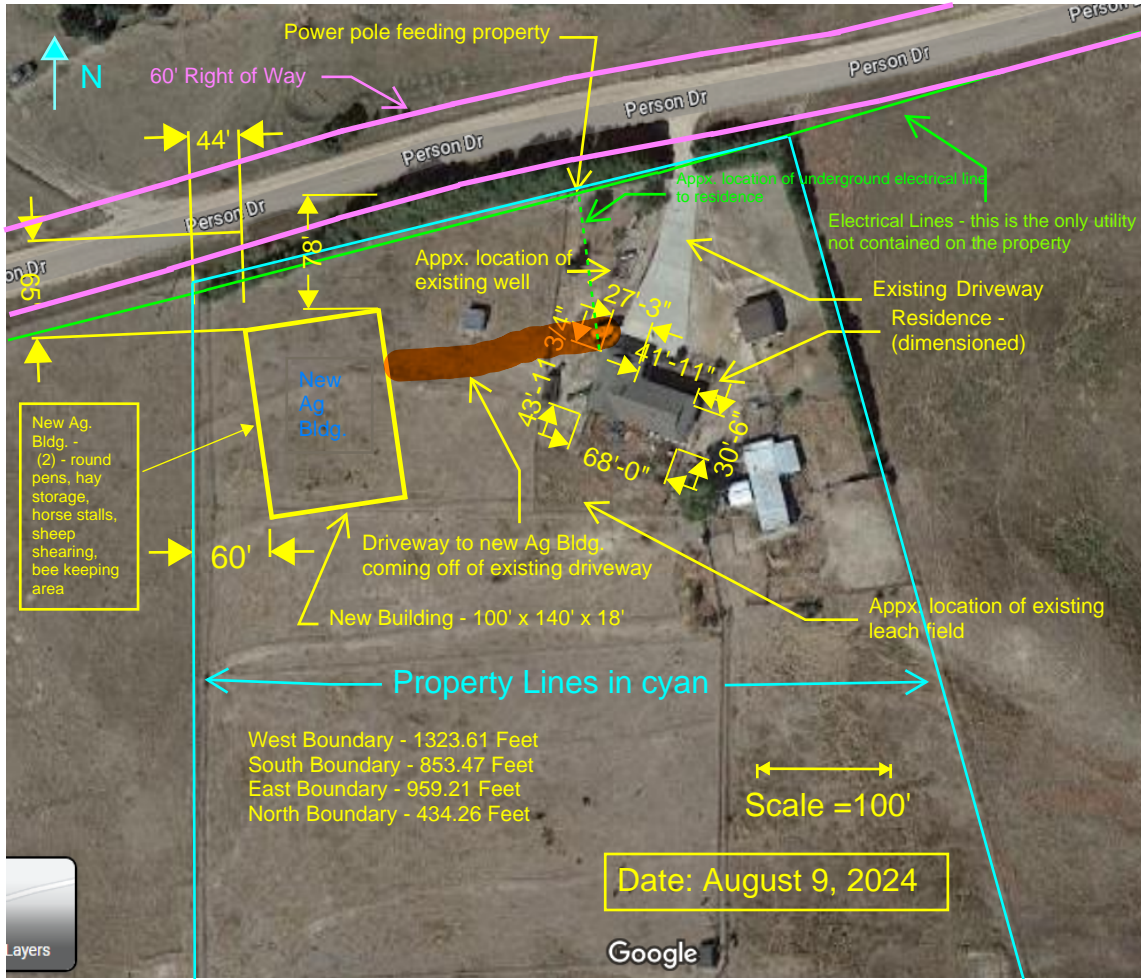

File Number:
AL2411