


LOT 1 PARCEL BOUNDARY

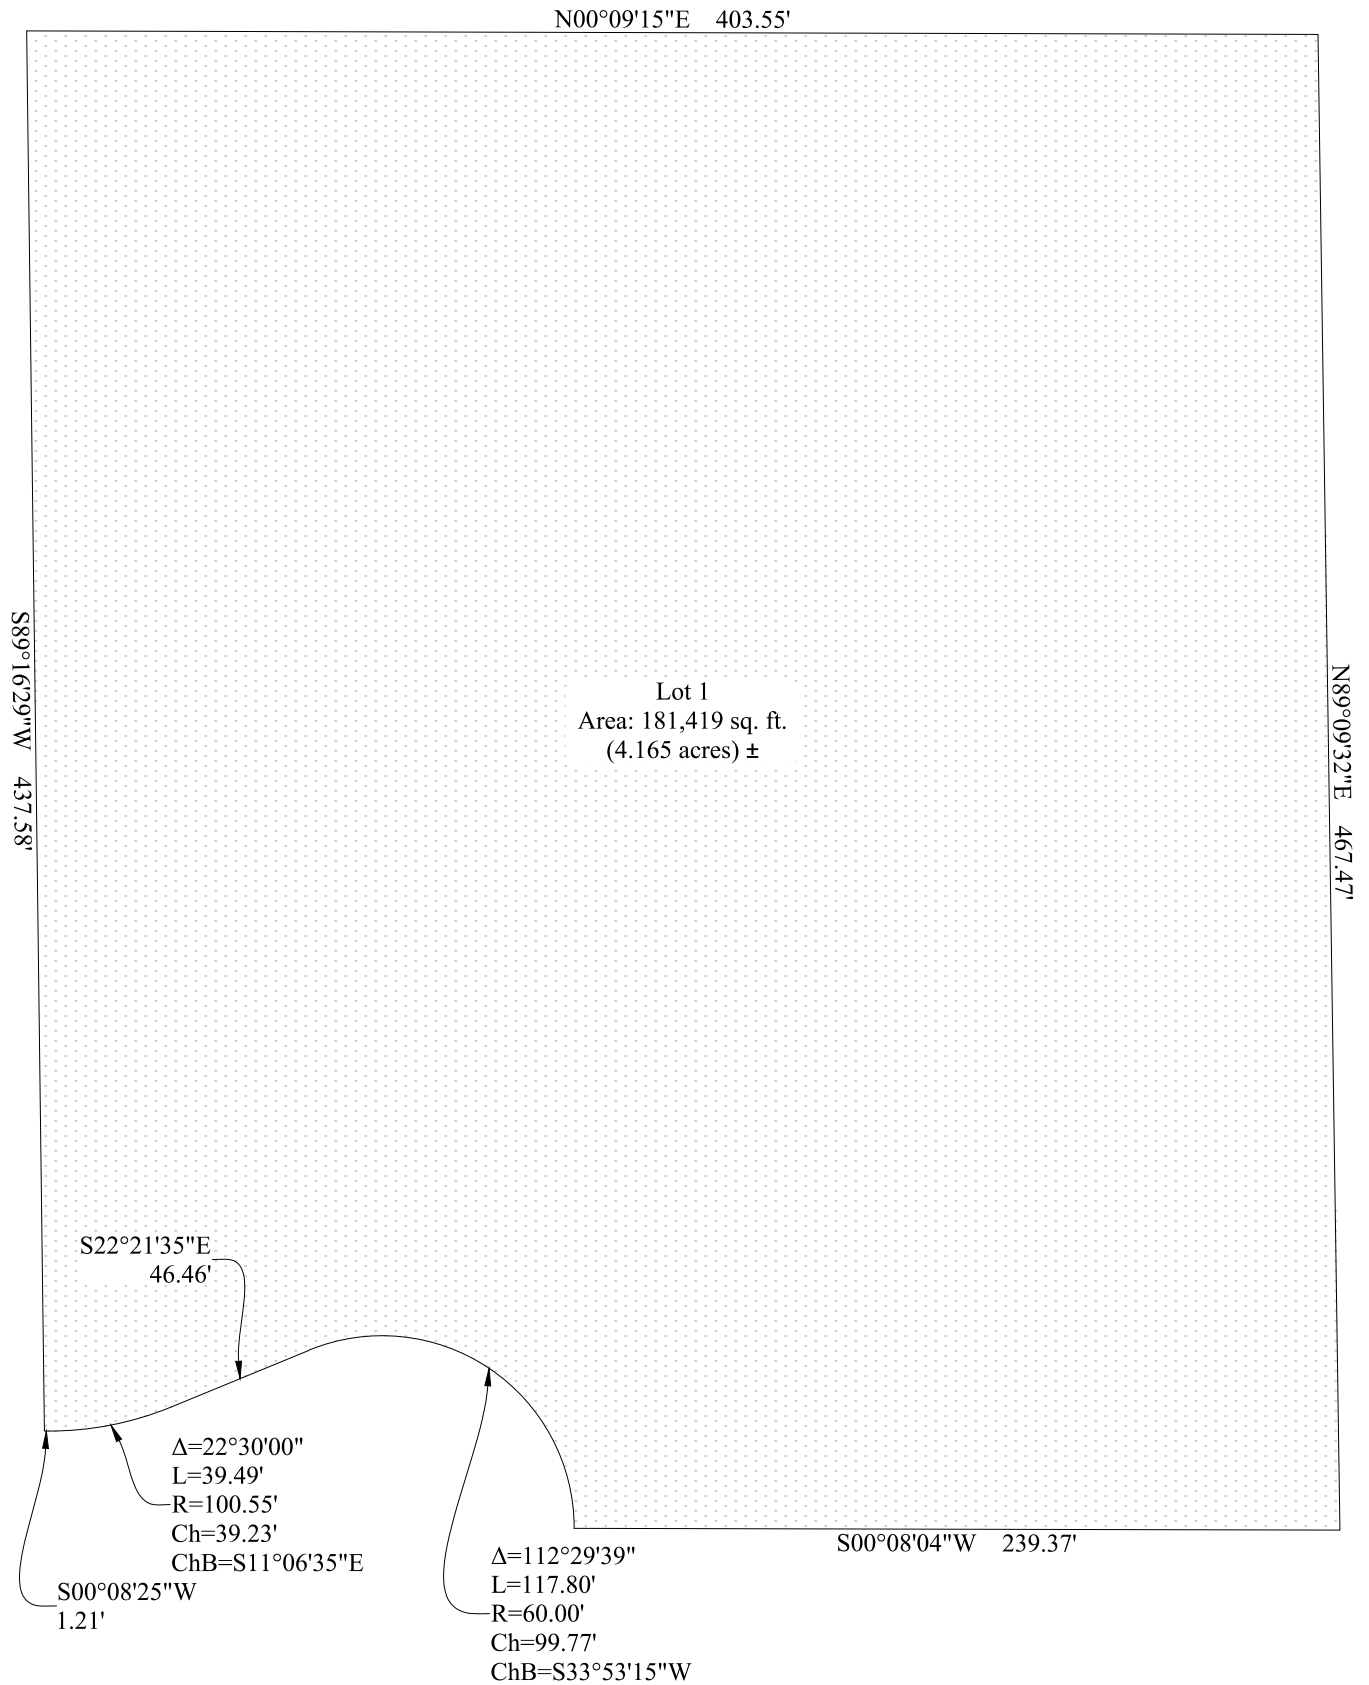

LOT 1 PARCEL CLOSURE

North: 410678.562' East: 237690.626'

Segment #1 : Line

Course: N00°09'15.2"E Length: 403.550'

North: 411082.110' East: 237691.712'

Segment #2 : Line

Course: N89°09'31.8"E Length: 467.470'

North: 411088.973' East: 238159.132'

Segment #3 : Line

Course: S00°08'04.0"W Length: 239.374'

North: 410849.600' East: 238158.570'

Segment #4 : Curve

Length: 117.804' Radius: 60.000'

Delta: 112°29'38.9" Tangent: 89.786'

Chord: 99.773' Course: S33°53'14.6"W

Course In: S00°08'04.0"W Course Out:
S67°38'25.1"W

RP North: 410789.600' East: 238158.429'

End North: 410766.774' East: 238102.940'

Segment #5 : Line

Course: S22°21'34.9"E Length: 46.458'

North: 410723.809' East: 238120.614'

Segment #6 : Curve

Length: 39.486' Radius: 100.550'

Delta: 022°30'00.0" Tangent: 20.001'

Chord: 39.233' Course: S11°06'34.9"E

Course In: S67°38'25.1"W Course Out:
S89°51'34.9"E

RP North: 410685.558' East: 238027.624'

End North: 410685.312' East: 238128.173'

Segment #7 : Line

Course: S00°08'25.1"W Length: 1.212'

North: 410684.100' East: 238128.170'

Segment #8 : Line

Course: S89°16'29.3"W Length: 437.580'

North: 410678.561' East: 237690.626'

Perimeter: 1752.935' Area: 181419.342 Sq. Ft.


Error Closure: 0.000 Course:

S35°40'50.6"W

Error North: -0.0002 East: -0.0002

Precision 1: 1734650000.000

LOT 2 PARCEL BOUNDARY

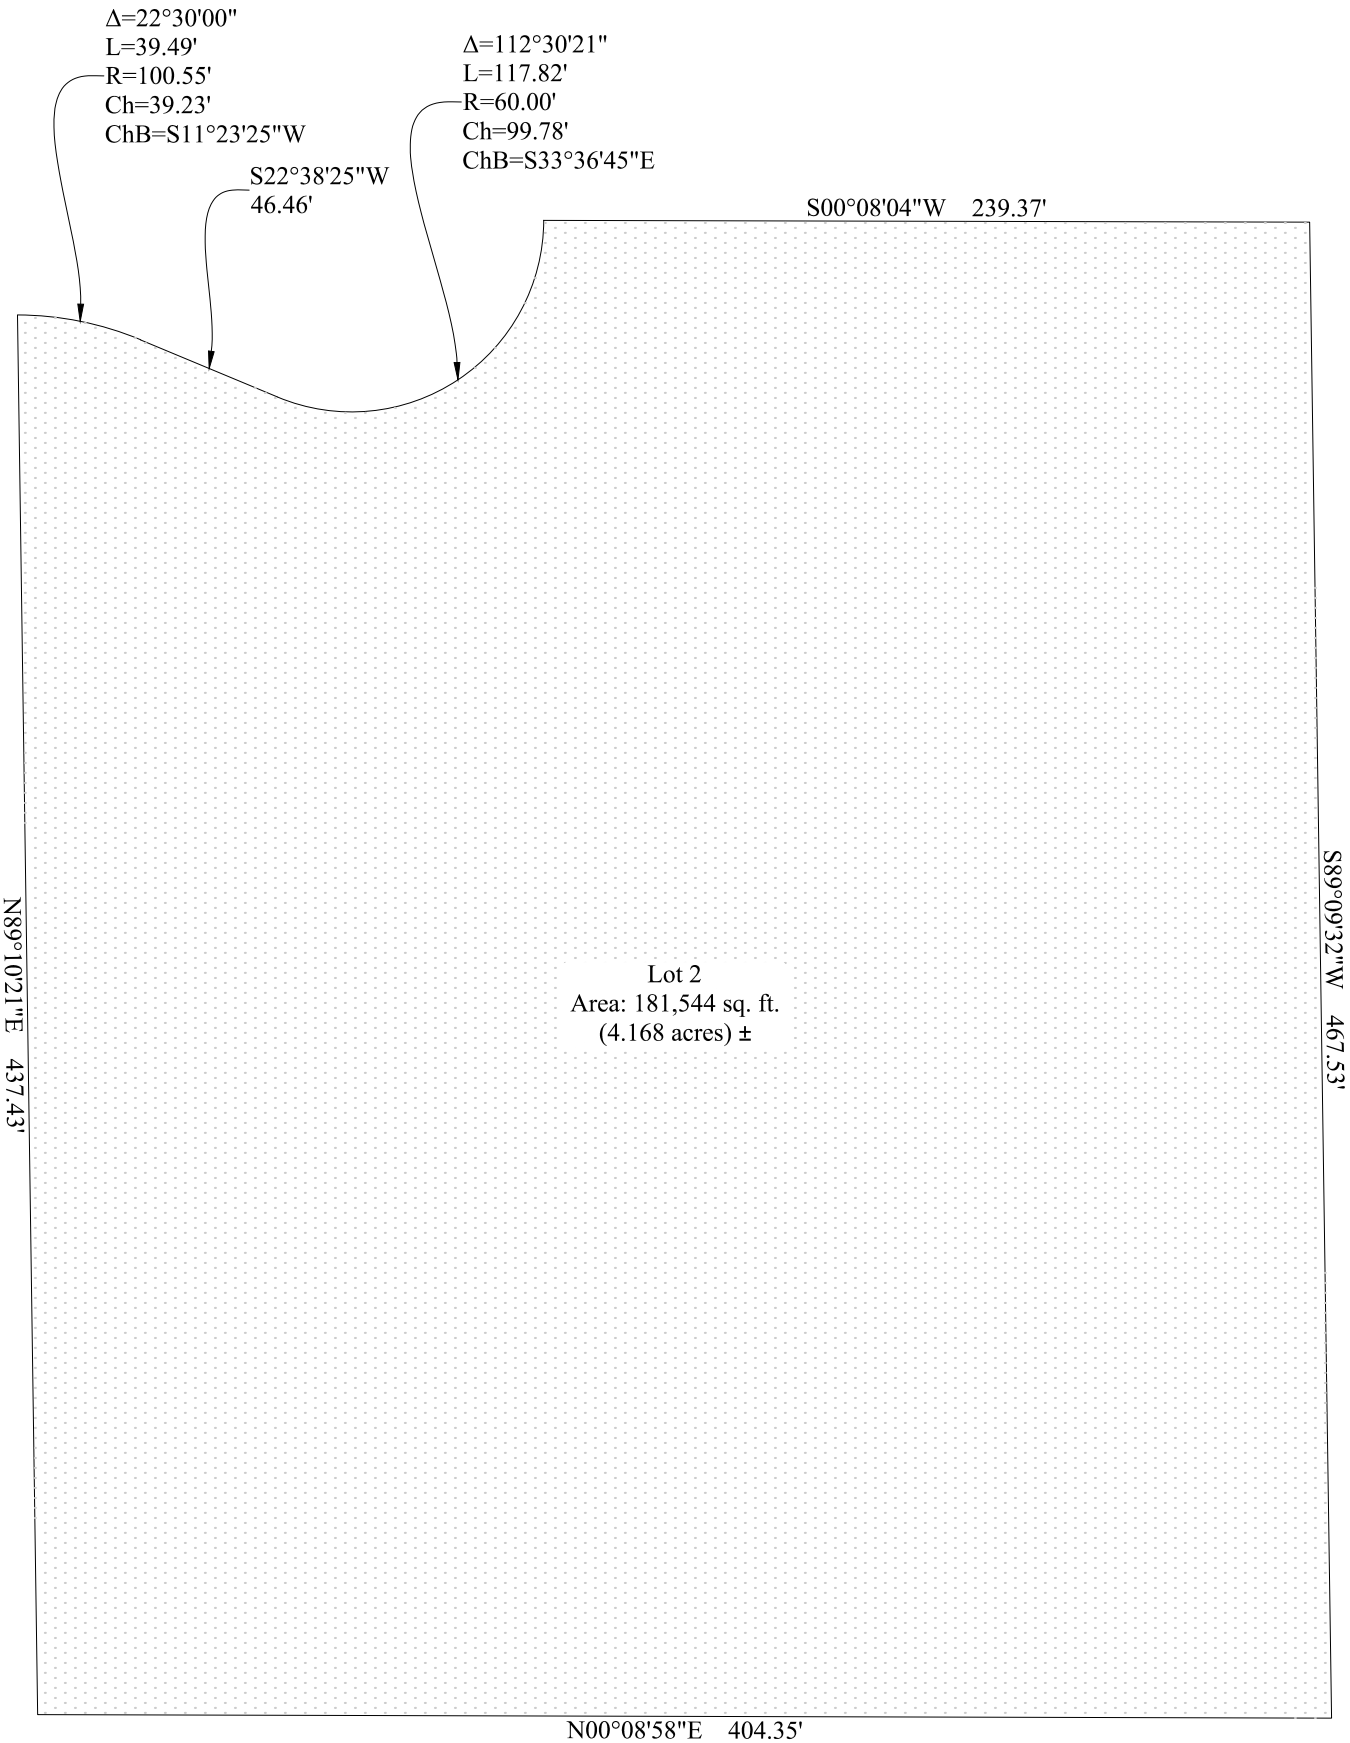

LOT 2 PARCEL CLOSURE

North: 410691.484' East: 238625.554'

Segment #1 : Line

Course: N00°08'57.8"E Length: 404.354'

North: 411095.836' East: 238626.608'

Segment #2 : Line

Course: S89°09'31.8"W Length: 467.527'

North: 411088.973' East: 238159.132'

Segment #3 : Line

Course: S00°08'04.0"W Length: 239.374'

North: 410849.599' East: 238158.570'

Segment #4 : Curve

Length: 117.816' Radius: 60.000'

Delta: 112°30'21.1" Tangent: 89.806'

Chord: 99.780' Course: S33°36'45.4"E

Course In: S00°08'04.0"W Course Out:

S67°21'34.9"E

RP North: 410789.599' East: 238158.429'

End North: 410766.502' East: 238213.806'

Segment #5 : Line

Course: S22°38'25.1"W Length: 46.458'

North: 410723.625' East: 238195.922'

Segment #6 : Curve

Length: 39.486' Radius: 100.550'

Delta: 022°30'00.0" Tangent: 20.001'

Chord: 39.233' Course: S11°23'25.1"W

Course In: S67°21'34.9"E Course Out:

N89°51'34.9"W

RP North: 410684.918' East: 238288.723'

End North: 410685.164' East: 238188.174'

Segment #7 : Line

Course: N89°10'20.6"E Length: 437.426'

North: 410691.482' East: 238625.554'


Perimeter: 1752.441' Area: 181544.440 Sq. Ft.

Error Closure: 0.001 Course: S05°30'39.7"E

Error North: -0.0010 East: 0.0001

Precision 1: 1734152.000

PARCEL BOUNDARY

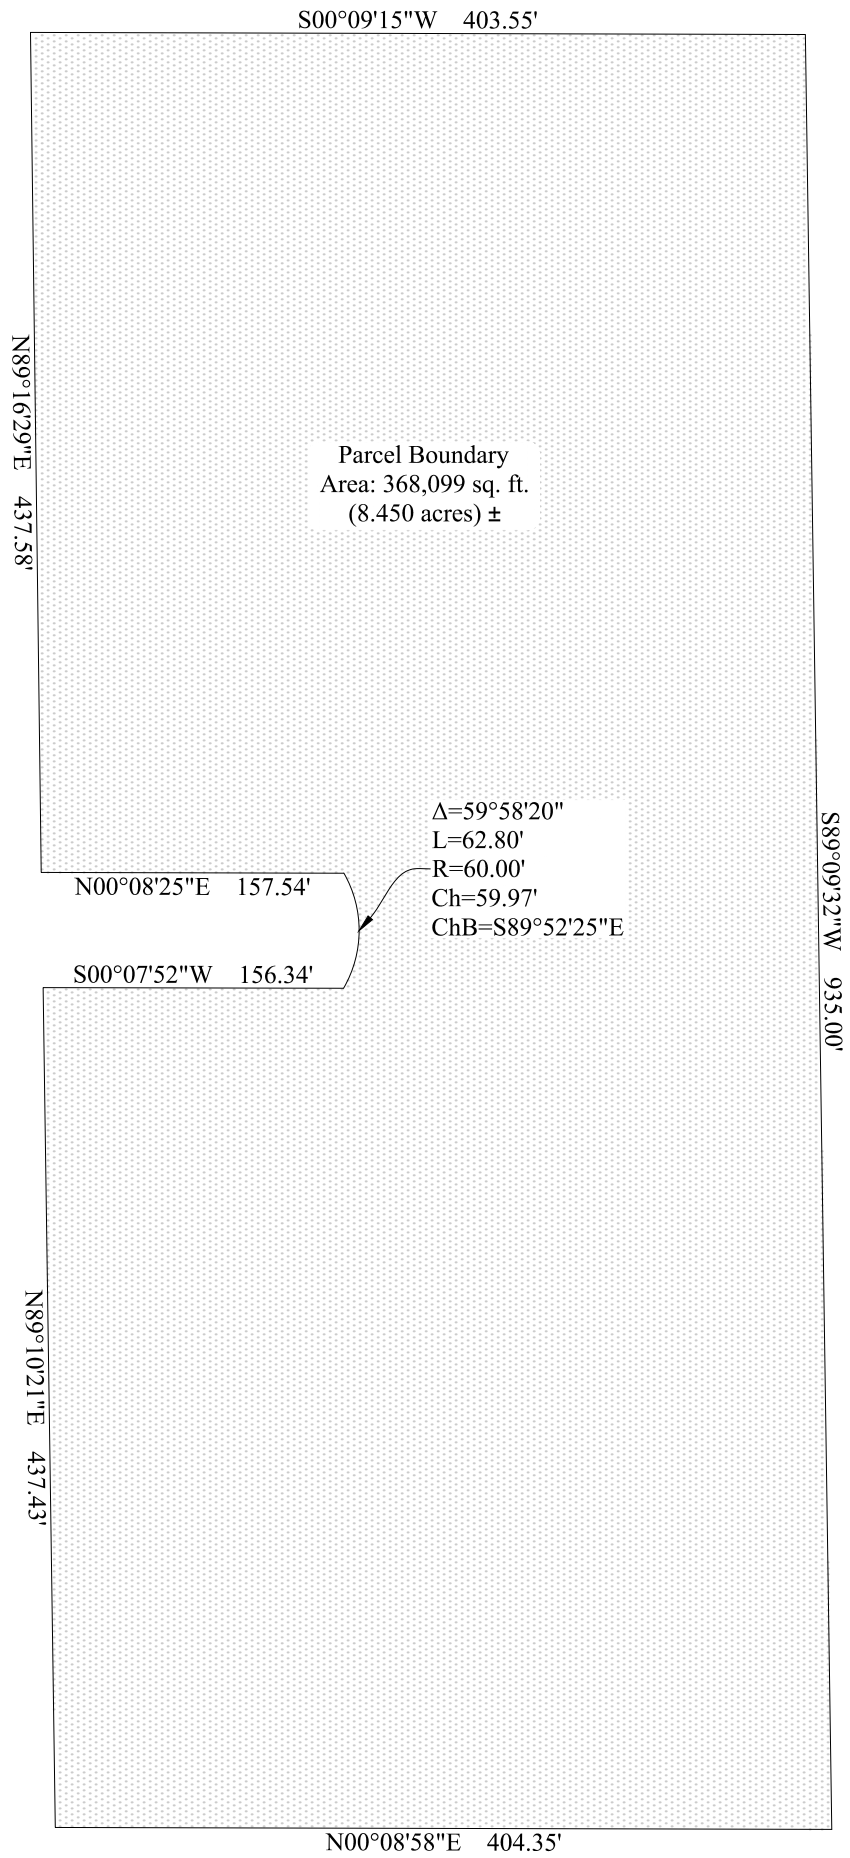

PARCEL CLOSURE

North: 410691.484' East: 238625.554'

Segment #1 : Line

Course: N00°08'57.8"E Length: 404.354'

North: 411095.836' East: 238626.608'

Segment #2 : Line

Course: S89°09'31.8"W Length: 934.997'

North: 411082.110' East: 237691.712'

Segment #3 : Line

Course: S00°09'15.2"W Length: 403.550'

North: 410678.561' East: 237690.626'

Segment #4 : Line

Course: N89°16'29.3"E Length: 437.580'

North: 410684.100' East: 238128.171'

Segment #5 : Line

Course: N00°08'25.1"E Length: 157.536'

North: 410841.635' East: 238128.557'

Segment #6 : Curve

Length: 62.803' Radius: 60.000'

Delta: 059°58'19.7" Tangent: 34.622'

Chord: 59.975' Course: S89°52'25.1"E

Course In: S29°51'34.9"E Course Out:

N30°06'44.8"E

RP North: 410789.600' East: 238158.429'

End North: 410841.503' East: 238188.531'

Segment #7 : Line

Course: S00°07'51.7"W Length: 156.338'

North: 410685.165' East: 238188.174'

Segment #8 : Line

Course: N89°10'20.6"E Length: 437.426'

North: 410691.483' East: 238625.554'

Perimeter: 2994.584' Area: 368099.070 Sq. Ft.

Error Closure: 0.000 Course: S77°53'16.2"E

Error North: -0.0001 East: 0.0002

Precision 1: 2991756000.000

ROW BOUNDARY - LOT 1

Lot 1
Area: 181,419 sq. ft.
(4.165 acres) ±

$\Delta=22^{\circ}30'00''$
L=39.49'
R=100.55'
Ch=39.23'
ChB=S11°06'35"E

$\Delta=82^{\circ}30'00''$
L=86.39'
R=60.00'
Ch=79.12'
ChB=S18°53'25"W

S22°21'35"E
46.46'

N00°08'25"E 156.32'

ROW - Lot 1
Area: 2,567 sq. ft.
(0.059 acres) ±

ROW CLOSURE - LOT 1

North: 410685.312' East: 238128.174'

Segment #1 : Line

Course: N00°08'25.1"E Length: 156.323'

North: 410841.635' East: 238128.557'

Segment #2 : Curve

Length: 86.394' Radius: 60.000'

Delta: 082°30'00.0" Tangent: 52.619'

Chord: 79.121' Course: S18°53'25.1"W

Course In: S29°51'34.9"E Course Out:

S67°38'25.1"W

RP North: 410789.600' East: 238158.430'

End North: 410766.775' East: 238102.941'

Segment #3 : Line

Course: S22°21'34.9"E Length: 46.458'

North: 410723.810' East: 238120.614'

Segment #4 : Curve

Length: 39.486' Radius: 100.550'

Delta: 022°30'00.0" Tangent: 20.001'

Chord: 39.233' Course: S11°06'34.9"E

Course In: S67°38'25.1"W Course Out:

S89°51'34.9"E

RP North: 410685.559' East: 238027.624'

End North: 410685.312' East: 238128.174'

Perimeter: 328.661' Area: 2566.656 Sq. Ft.

Error Closure: 0.000 Course:

N20°37'08.1"E

Error North: 0.0002 East: 0.0001

Precision 1: 321135000.000

ROW BOUNDARY - LOT 2

ROW - Lot 2
Area: 2,569 sq. ft.
(0.059 acres) ±

N00°07'52"E 156.34'

46.46'
S22°38'25"W

Δ=22°30'00"
L=39.49'
R=100.55'
Ch=39.23'
ChB=S11°23'25"W

Δ=82°31'40"
L=86.42'
R=60.00'
Ch=79.14'
ChB=S18°37'25"E

Lot 2
Area: 181,544 sq. ft.
(4.168 acres) ±

ROW CLOSURE - LOT 2

North: 410685.165' East: 238188.174'

Segment #1 : Line

Course: N00°07'51.7"E Length: 156.338'

North: 410841.503' East: 238188.531'

Segment #2 : Curve

Length: 86.423' Radius: 60.000'

Delta: 082°31'40.3" Tangent: 52.644'

Chord: 79.143' Course: S18°37'25.1"E

Course In: S30°06'44.8"W Course Out:

S67°21'34.9"E

RP North: 410789.600' East: 238158.429'

End North: 410766.504' East: 238213.806'

Segment #3 : Line

Course: S22°38'25.1"W Length: 46.458'

North: 410723.626' East: 238195.922'

Segment #4 : Curve

Length: 39.486' Radius: 100.550'

Delta: 022°30'00.0" Tangent: 20.001'

Chord: 39.233' Course: S11°23'25.1"W

Course In: S67°21'34.9"E Course Out:

N89°51'34.9"W

RP North: 410684.920' East: 238288.724'

End North: 410685.166' East: 238188.174'

Perimeter: 328.705' Area: 2568.632 Sq. Ft.

Error Closure: 0.001 Course:

N07°55'22.1"W

Error North: 0.0006 East: -0.0001

Precision 1: 321172.000