


4/21/2022

American Dog Pros Sign Plan

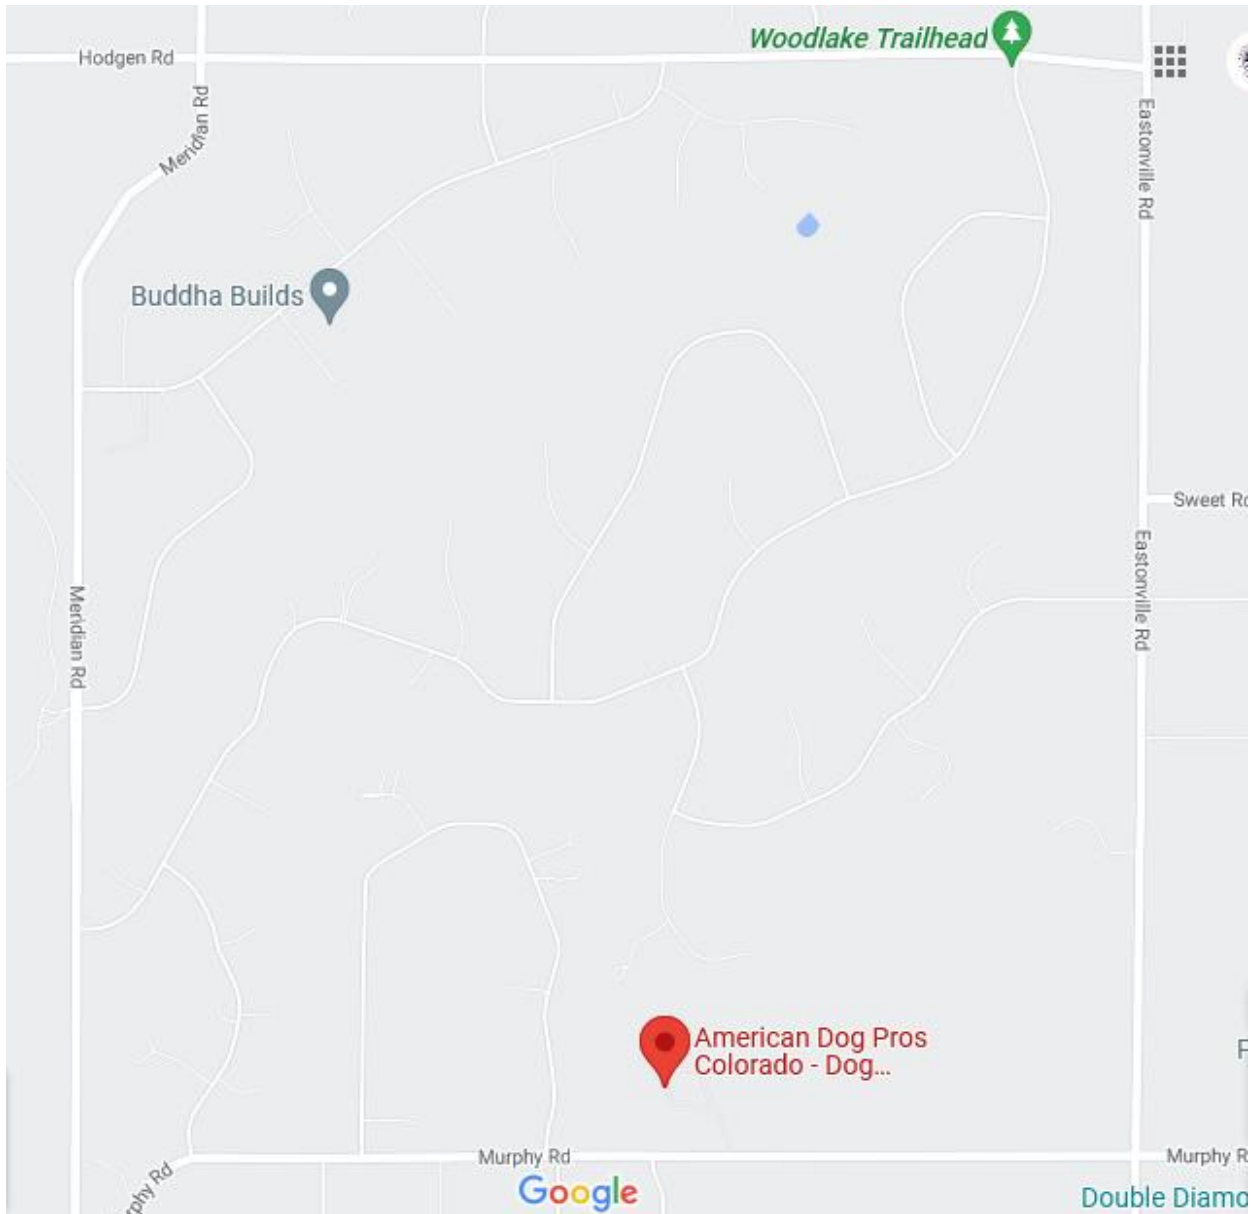

(copy of sign) Sign square footage: 80 ft<sup>2</sup>

2 - 4'x10' vinyl signs, hung at a V towards the road, 4 ft above ground


76' from South property line to sign, 40' from East Fence to sign. Sign will not be lit.

No sight triangles noted, no sidewalks, walls or berms near sign.

Current/Future south fence will be 3 wires and installed 10 feet from south property line. (it is being updated but not moved) All other fencing borders the property on the 30' egress line. The south fence is notated with a blue line below.

Please include:  
-setback distances to property lines  
-allowed sign sq footage vs provided  
-sign elevation  
-easements  
-if illuminated depict devices, if not please specify

If close to the sign please depict:  
-garbage receptacles  
-no build areas and floodplains  
-utility lines  
-loading or other vehicular areas

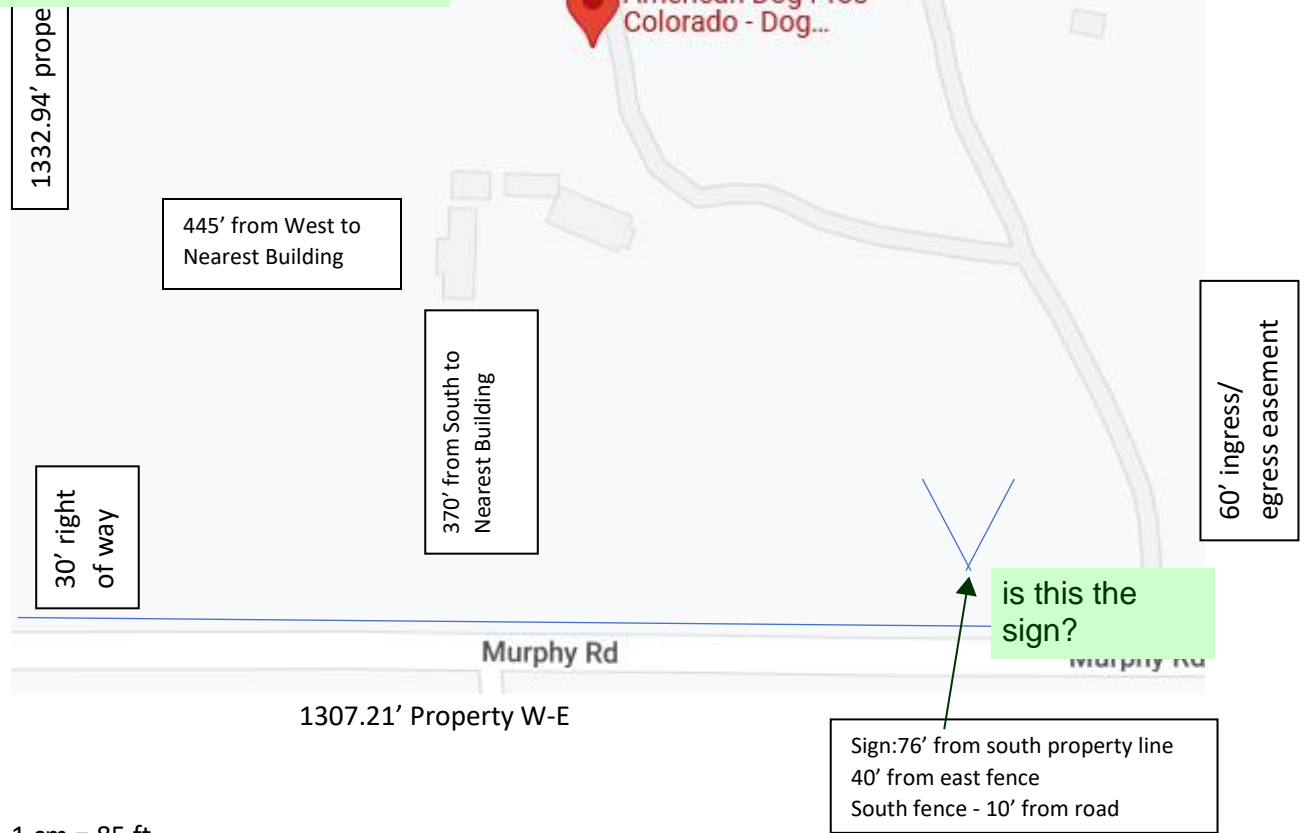

1 cm = 85 ft