


PLATTE SELF STORAGE WATER & UTILITY SERVICE PLAN WATER PLAN OVERVIEW AUGUST 2024

map shows T with cap to the west

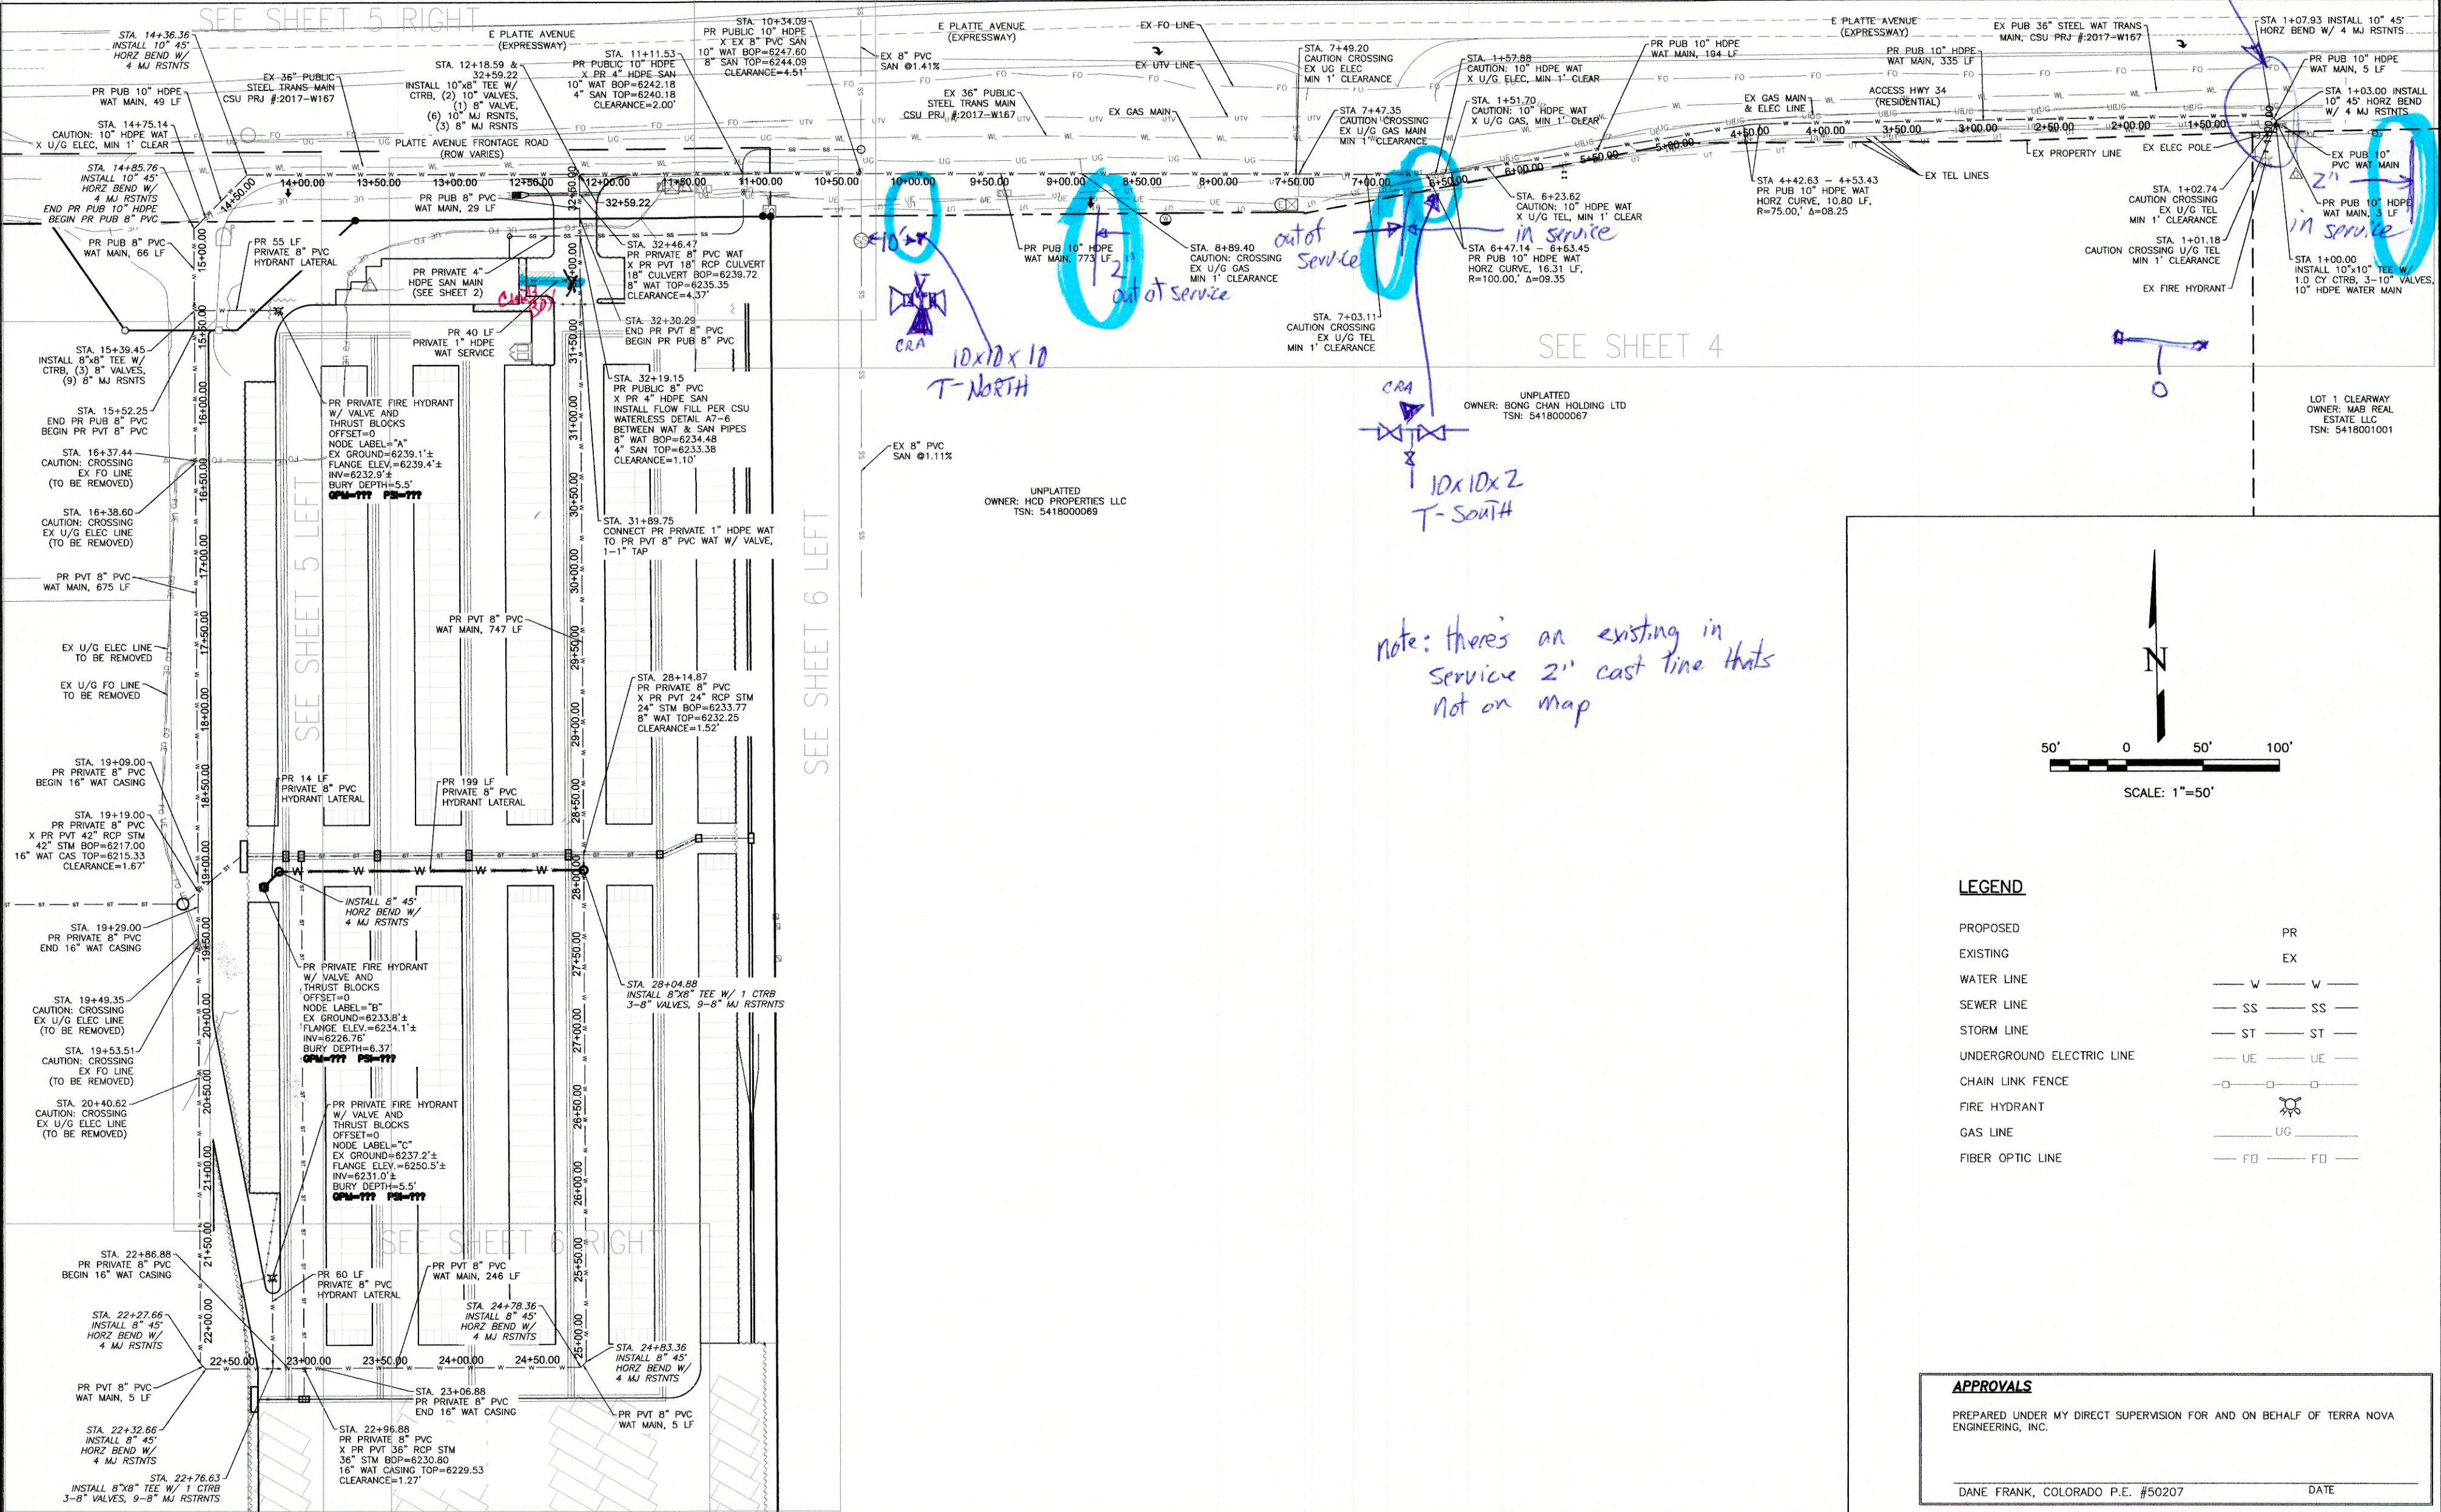

SEE SHEET 5 RIGHT

SEE SHEET 5 LEFT


SEE SHEET 6 LEFT

SEE SHEET 4

10x10x10 T-NORTH

10x10x2 T-SOUTH

note: there's an existing in service 2" cast line that's not on map

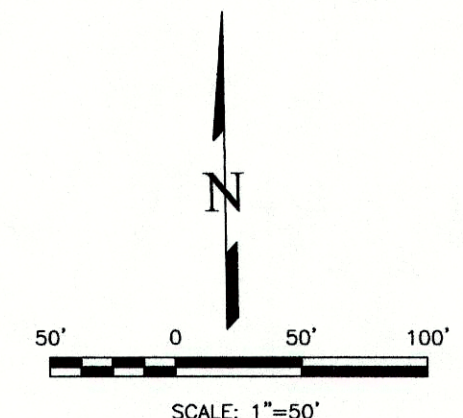

LEGEND

PROPOSED	PR
EXISTING	EX
WATER LINE	— W — W —
SEWER LINE	— SS — SS —
STORM LINE	— ST — ST —
UNDERGROUND ELECTRIC LINE	— UE — UE —
CHAIN LINK FENCE	— [] — [] —
FIRE HYDRANT	⊗
GAS LINE	— UG — UG —
FIBER OPTIC LINE	— FO — FO —

APPROVALS

PREPARED UNDER MY DIRECT SUPERVISION FOR AND ON BEHALF OF TERRA NOVA ENGINEERING, INC.

DANE FRANK, COLORADO P.E. #50207 DATE

REVISIONS

NO.	DESCRIPTION	DATE

UNL. SUCH TIME AS THESE DRAWINGS ARE APPROVED BY THE APPROPRIATE REVIEWING AGENCIES. INC. APPROVES THEIR USE ONLY FOR THE PURPOSES DESIGNATED BY WRITTEN AUTHORIZATION.

PREPARED FOR:
RMG-ROCKY MOUNTAIN GROUP
ATTN:
5085 LUST DR, #200
COLORADO SPRINGS, CO 80919
719.548.0600

721 S. 23RD STREET
COLORADO SPRINGS, CO 80904
OFFICE: 719-635-6422
FAX: 719-635-6426
www.tnainc.com

Terra Nova Engineering, Inc.
Professional Engineer
Creative Civil Engineering

DESIGNED BY JF
DRAWN BY JF
CHECKED BY LD
H-SCALE AS SHOWN
V-SCALE N/A
JOB NO. 2419.00
DATE ISSUED 08/14/24
SHEET NO. 3 OF 7