



Front decorations:


- 1) No decorations on ROW
- 2) Split rail fence (to be installed) draped in Christmas lights
- 3) 3-5 trees wrapped in Christmas lights
- 4) Mail box post wrapped in Christmas lights

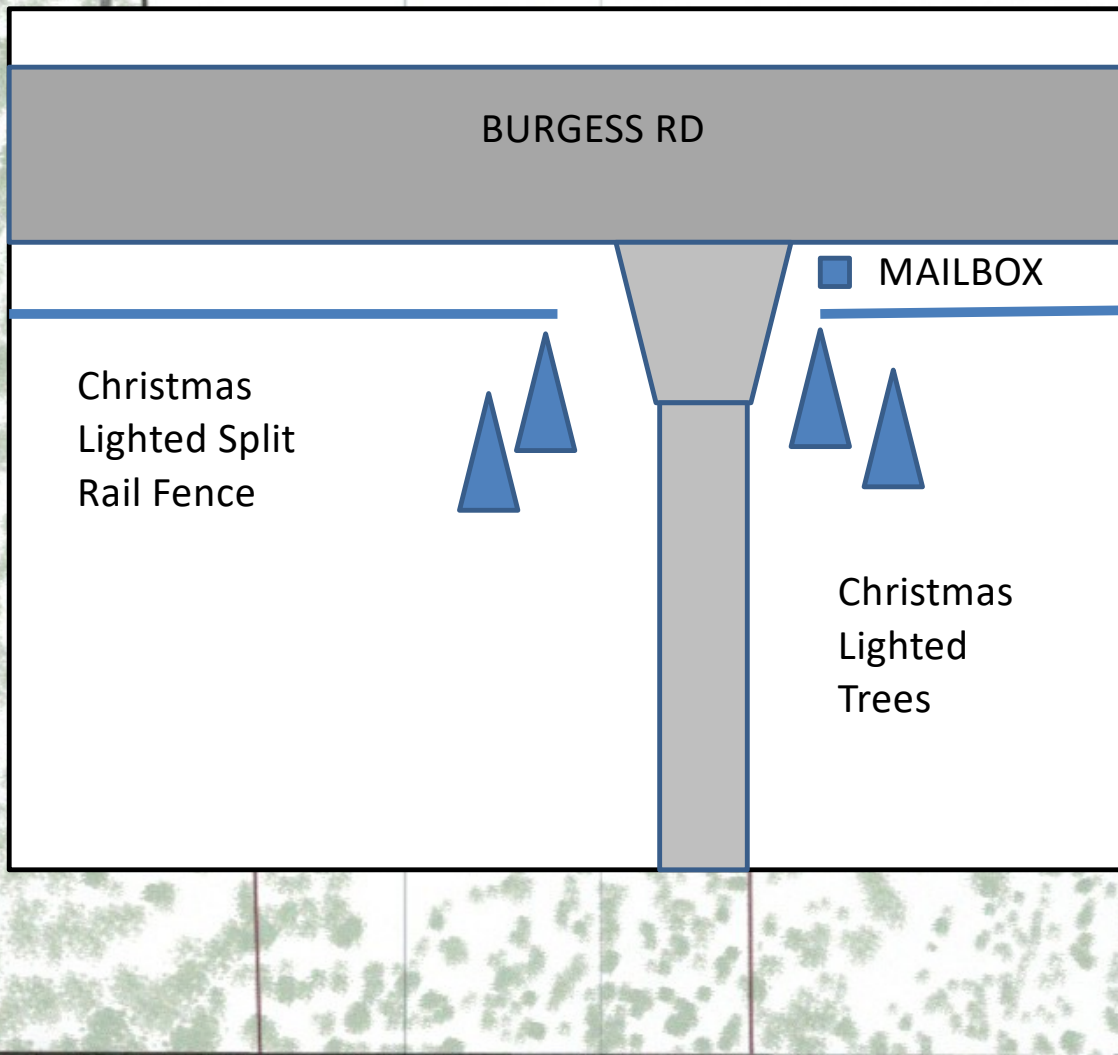

PARKING

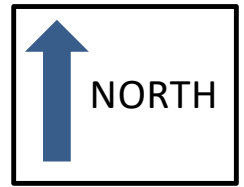

CONES

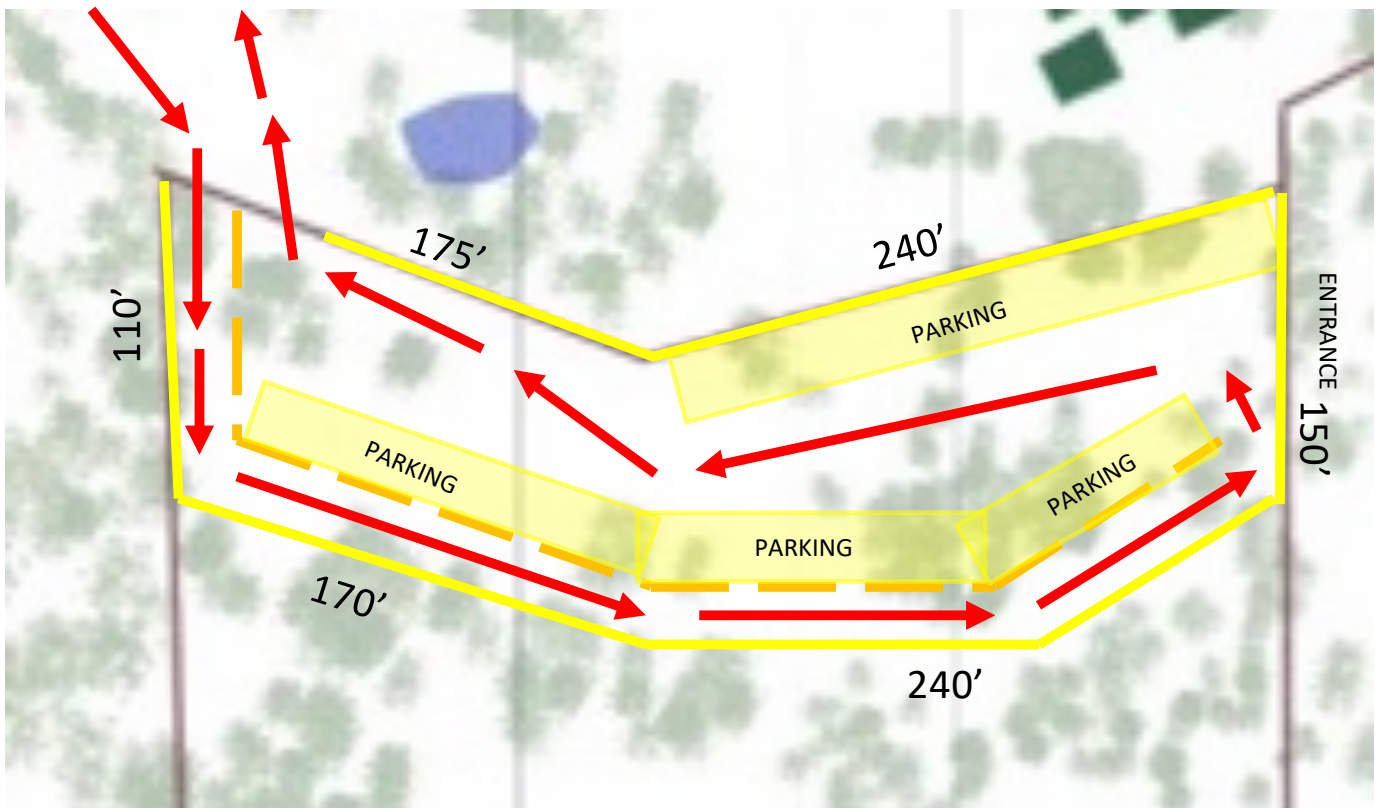

Approximately 270' from south
property line, 290' from west
property line


RD.



(9615)

801.88

200.00

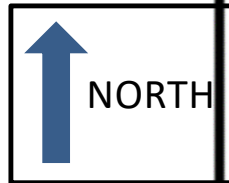

DERRINGTON

001

1

543.23

543.23

802.06

SUB.

019

2

752.81

PLAT #4676

1002.31



517.46

467.57

2.60

260.95

284.00

1296.68

315.00

347.25